



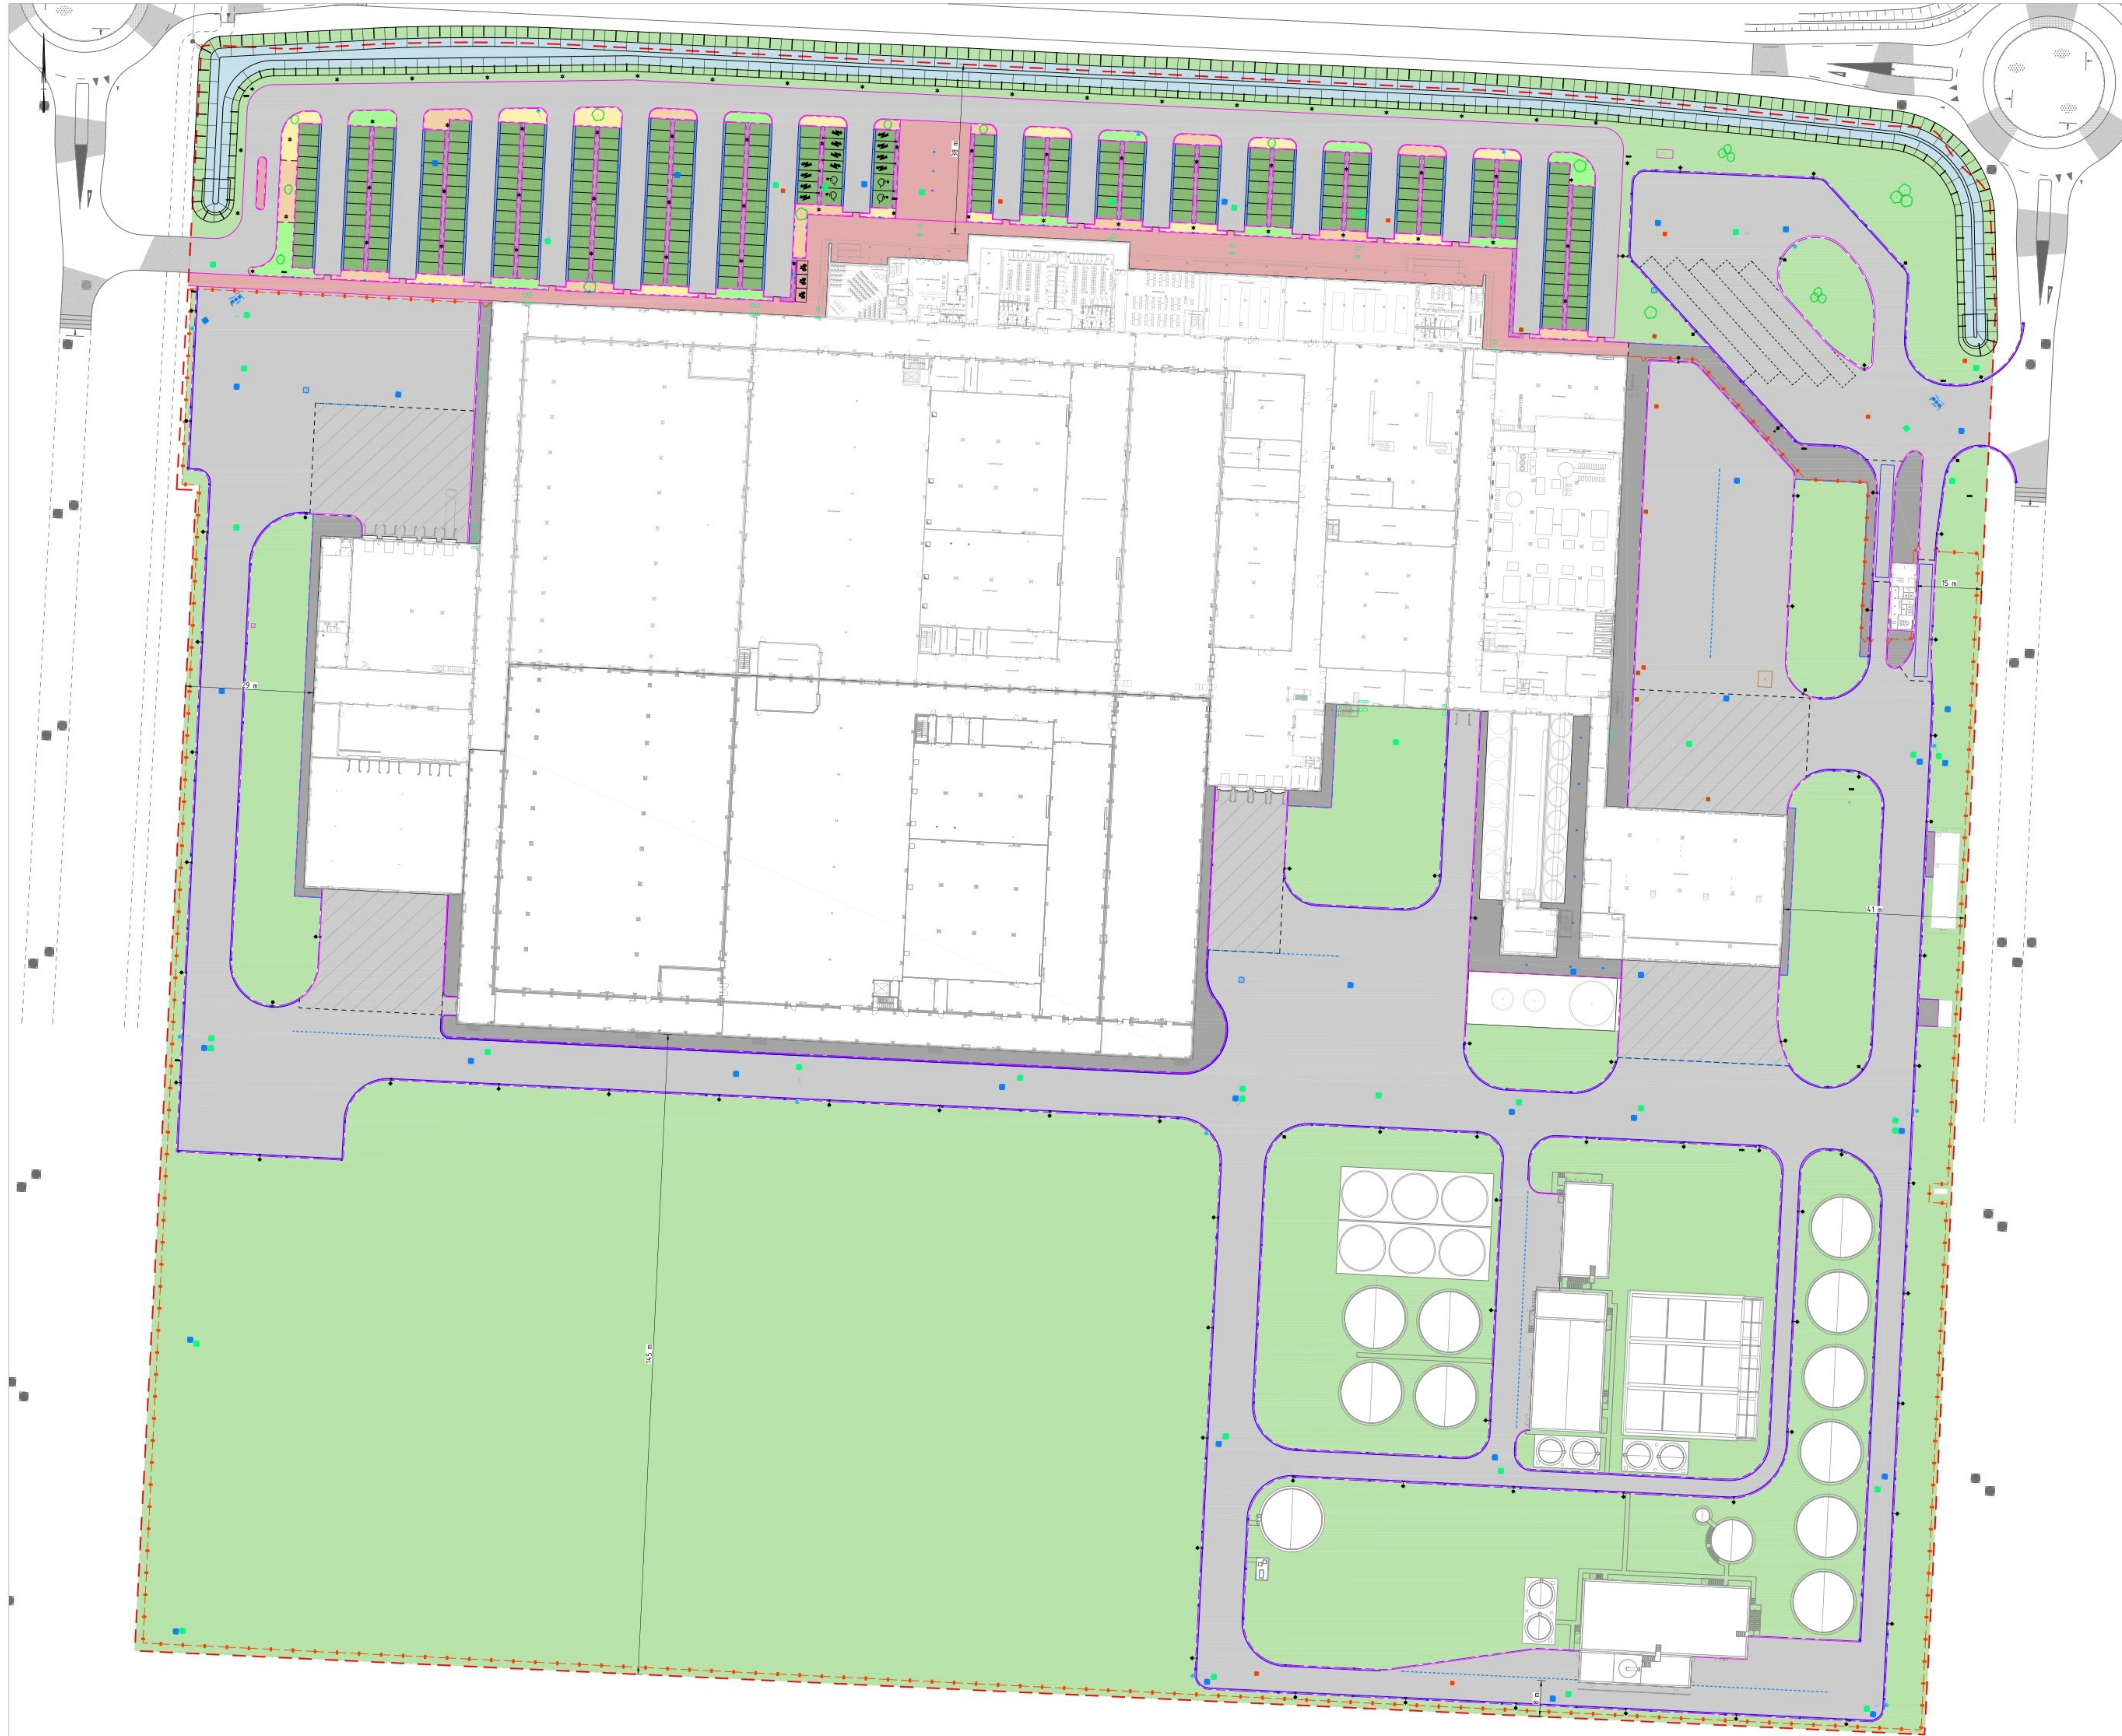

- Legenda**
- Existing situation
 - Purchase boundary FAGE
 - Edge pavement
 - Length marking 1-1, width 100 mm
 - Transition curbstone 150/150 x carbstone 175/200
 - Carbstone extrasteps 150/150x400/200 mm, incl. and paving
 - Application of linear gutters, see detail 07
 - Installing inspection pit rainwater sewer
 - Installing inspection pit rainwater sewer with oil-grease separator
 - Installing overflowpit rainwater sewer, see detail 10 and 16
 - Installing inspection pit clean water sewer
 - Pit-plus-system, Applied by a third party
 - Installing above ground hydrant, see detail 11
 - Installing inspection pit wastewater sewer
 - Installing inspection pit process wastewater sewer
 - Installing pumping station process wastewater sewer, installed by third party
 - Installing pumping station, see detail/specifications...
 - Street gully
 - Sidewalk gully
 - Profile 150/150
 - Sidewalk gully
 - Profile 175/200 (traded gully head)
 - Fencing, Heras Grease Atlas 200
 - Light pole, light point height 5 meter, installed by a third party
 - Light pole, light point height 7 meter, installed by a third party
 - Amalgam lantern 'Balanor'
 - Corvus Kona 'China Gt'
 - Asphalt construction
 - Concrete construction, see jointing plan drawing number FHDP-ARC-Z00-00-DRW-CE-10-1001 page 01
 - Grass concrete tiles
 - Sidewalk, front building
 - Sidewalk, factory side
 - Area of grass

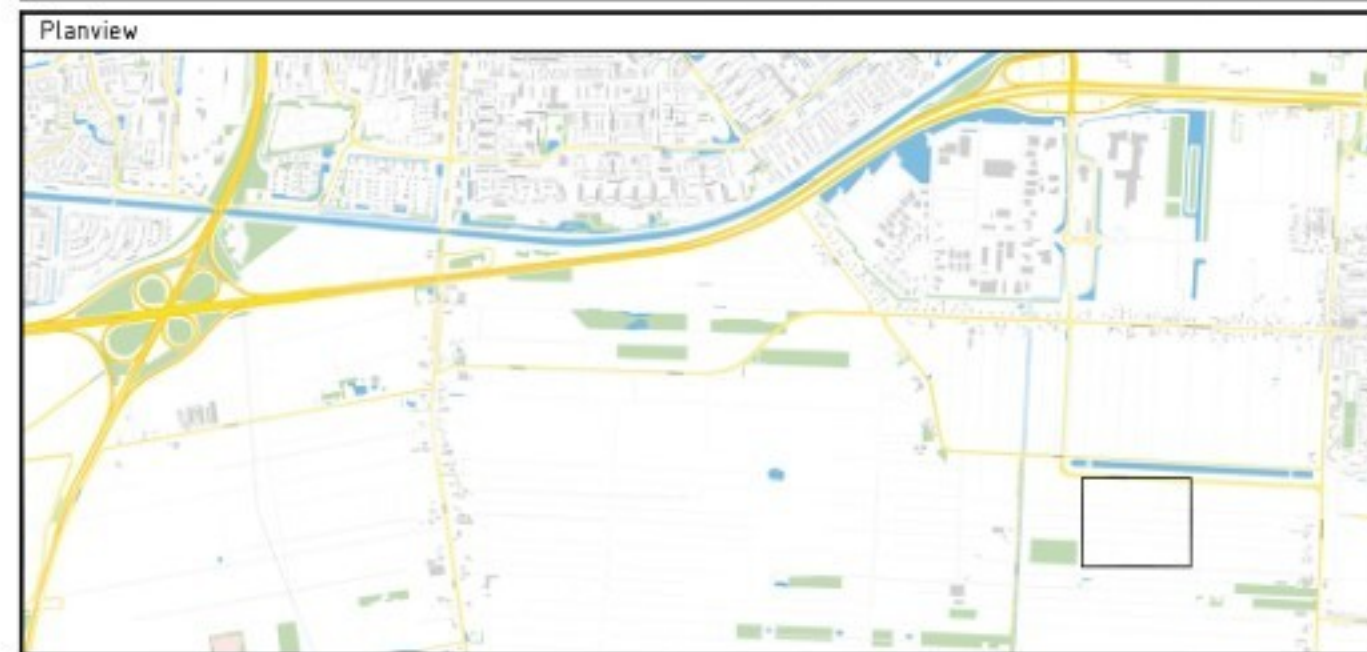

Version	7	Description: Aanvraag omgevingsvergunning	Datum: 21-11-2024	Drawn	Checked	Released
Version	6	Description: Aanvraag omgevingsvergunning	Datum: 29-09-2023	Drawn	Checked	Released

Client	Contact
	Spyros Theodorou

Engineering company	Architect

Project	Contact
Fage Design Yoghurt Factory	
Projectnumber: 30092886	Security Category: AS2 - Internal
Phase: Technical Design	

Subject	Design yoghurt factory FAGE
	Overview site layout
	Including phase 2

Scale: 1:500	Pageformat: A0	Status: -
Drawingnumber: FHDP-ARC-Z00-00-DRW-CE-FD-1011	Page number: 1 of 1	Version: 7