
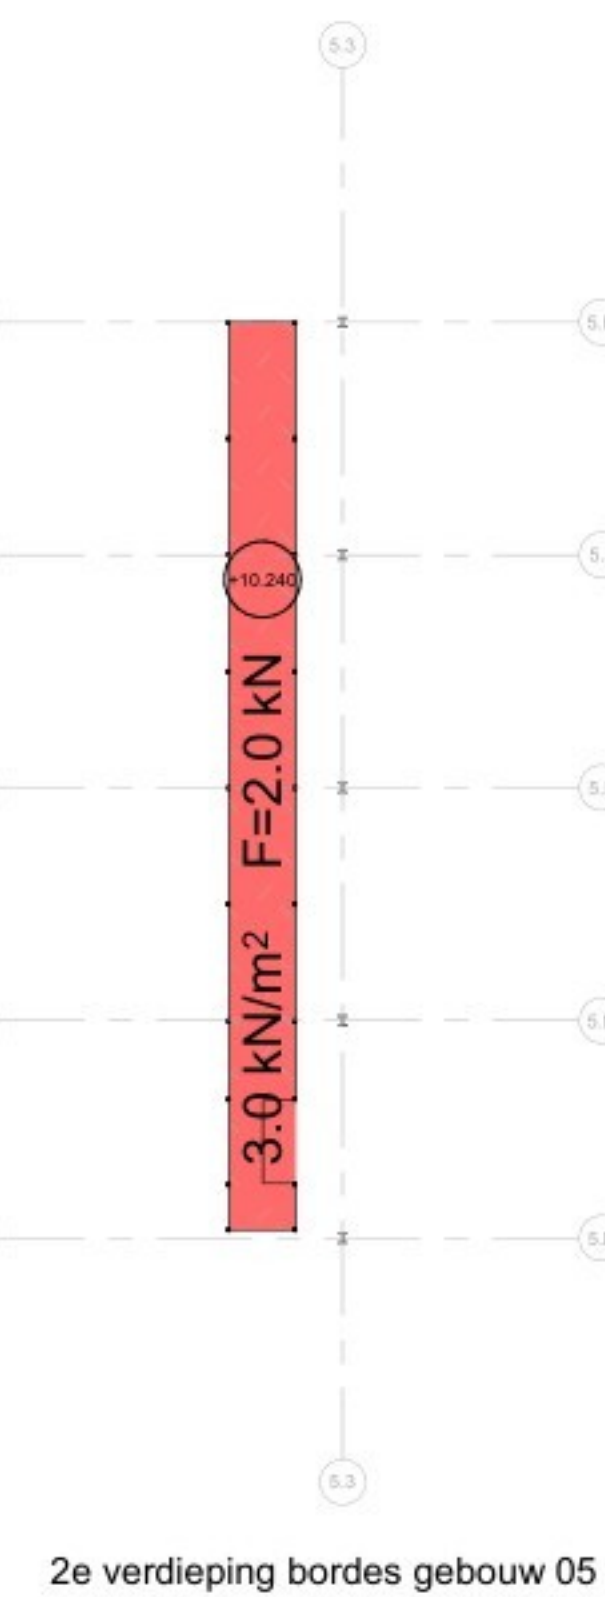
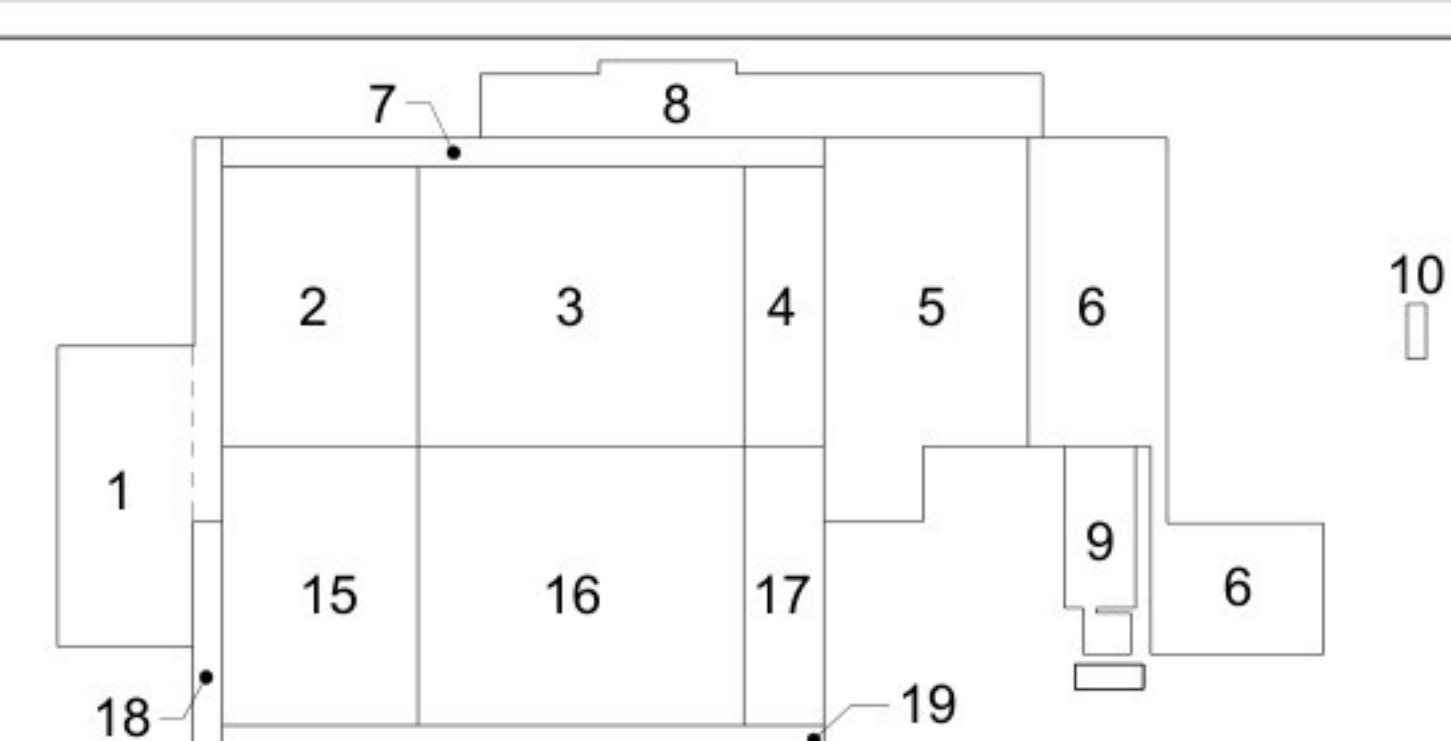


 

1	Aanvraag Omgevingsvergunning	RRU	RKE	16-09-2022
Revision	Purpose of Issue	Checked by	Approved by	Date
Client		Contact		
				
Originator				
		Stationenr. VCO Postbus 1452 6211 BP SAARSTEDT Tel: 088 400 033 Fax: 088 400 031 info@arcadis.nl www.arcadis.nl		
Project		Contact		
Fage Dairy Plant				
Projectnumber	: 30092886	Security Category:		
Phase	: Final Design	AS2 - Internal		
Subject	Z00 Dairy plant, Phase 1+2 Loads level 01 - Live loads			
Scale	: As indicated	Sheetsize	: A0+2 (841x1600)	Purpose of Issue:
Contractnumber		Sheet	: 9212	FINAL
Drawn by:		Drawn by:		BUI
Revision:		Revision:		
FHDP-ARC-Z00-01-DRW-SE-XX-9212				
1				