




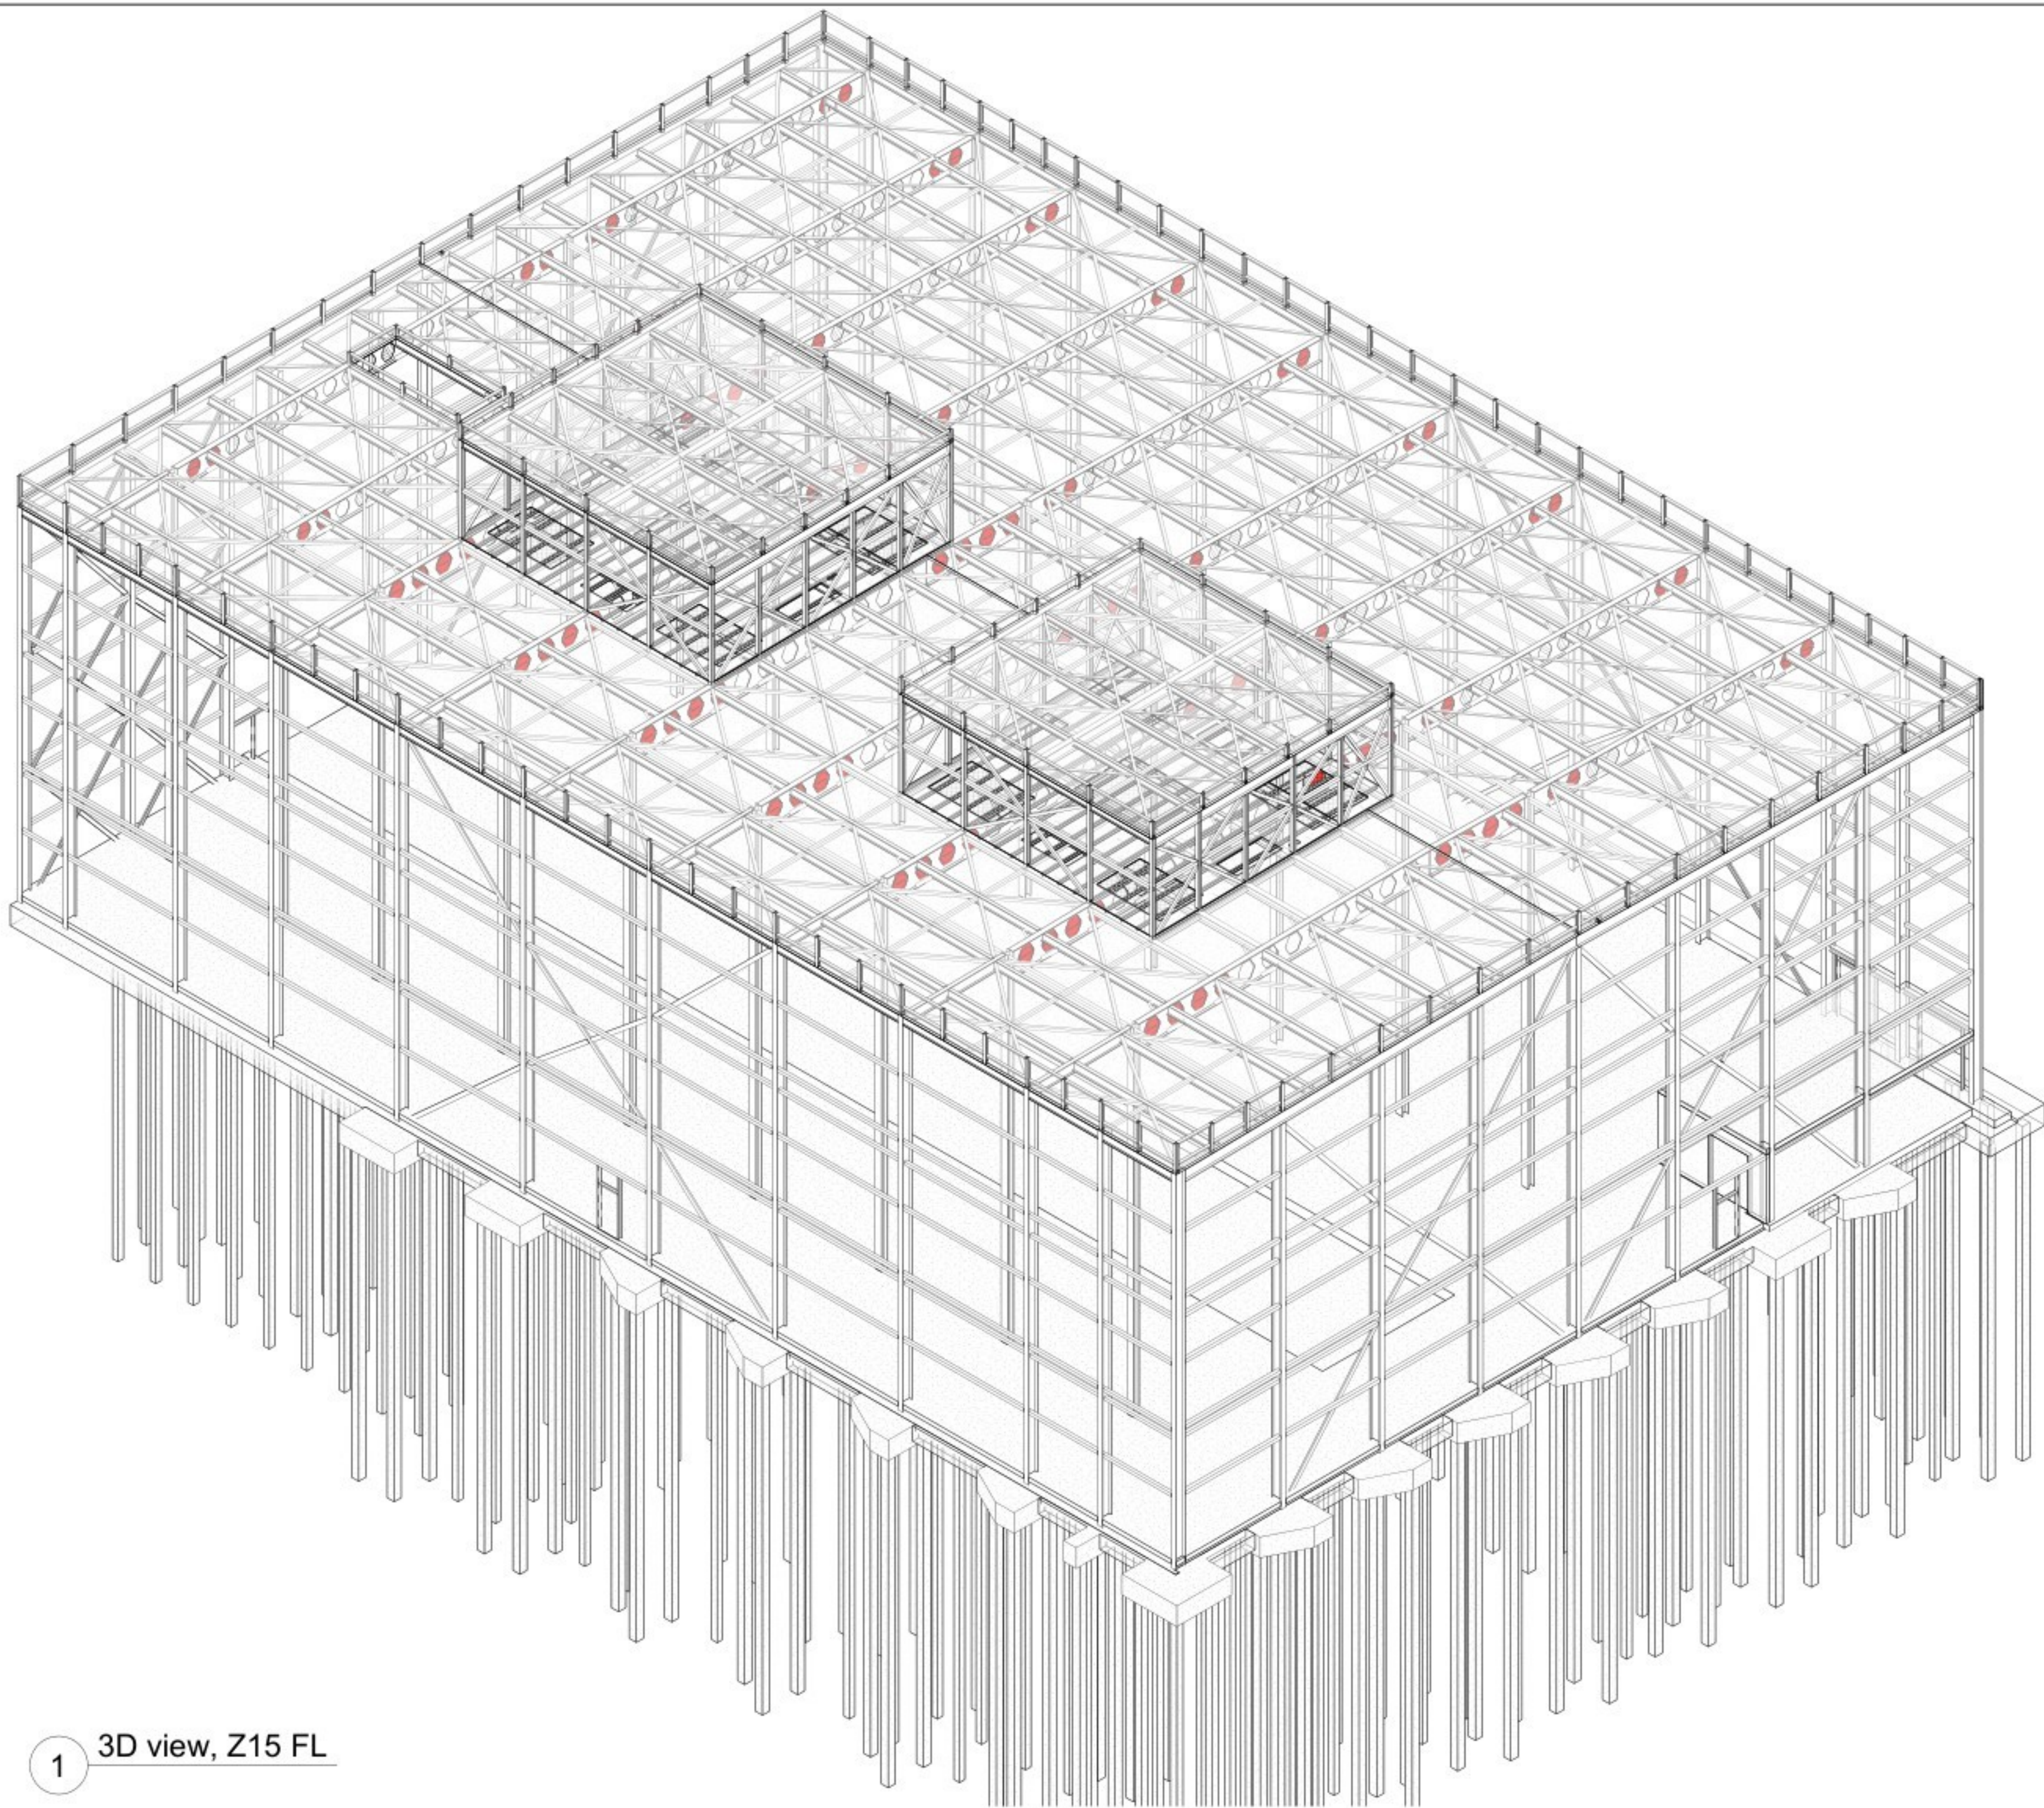


1 3D view, Z15 FL

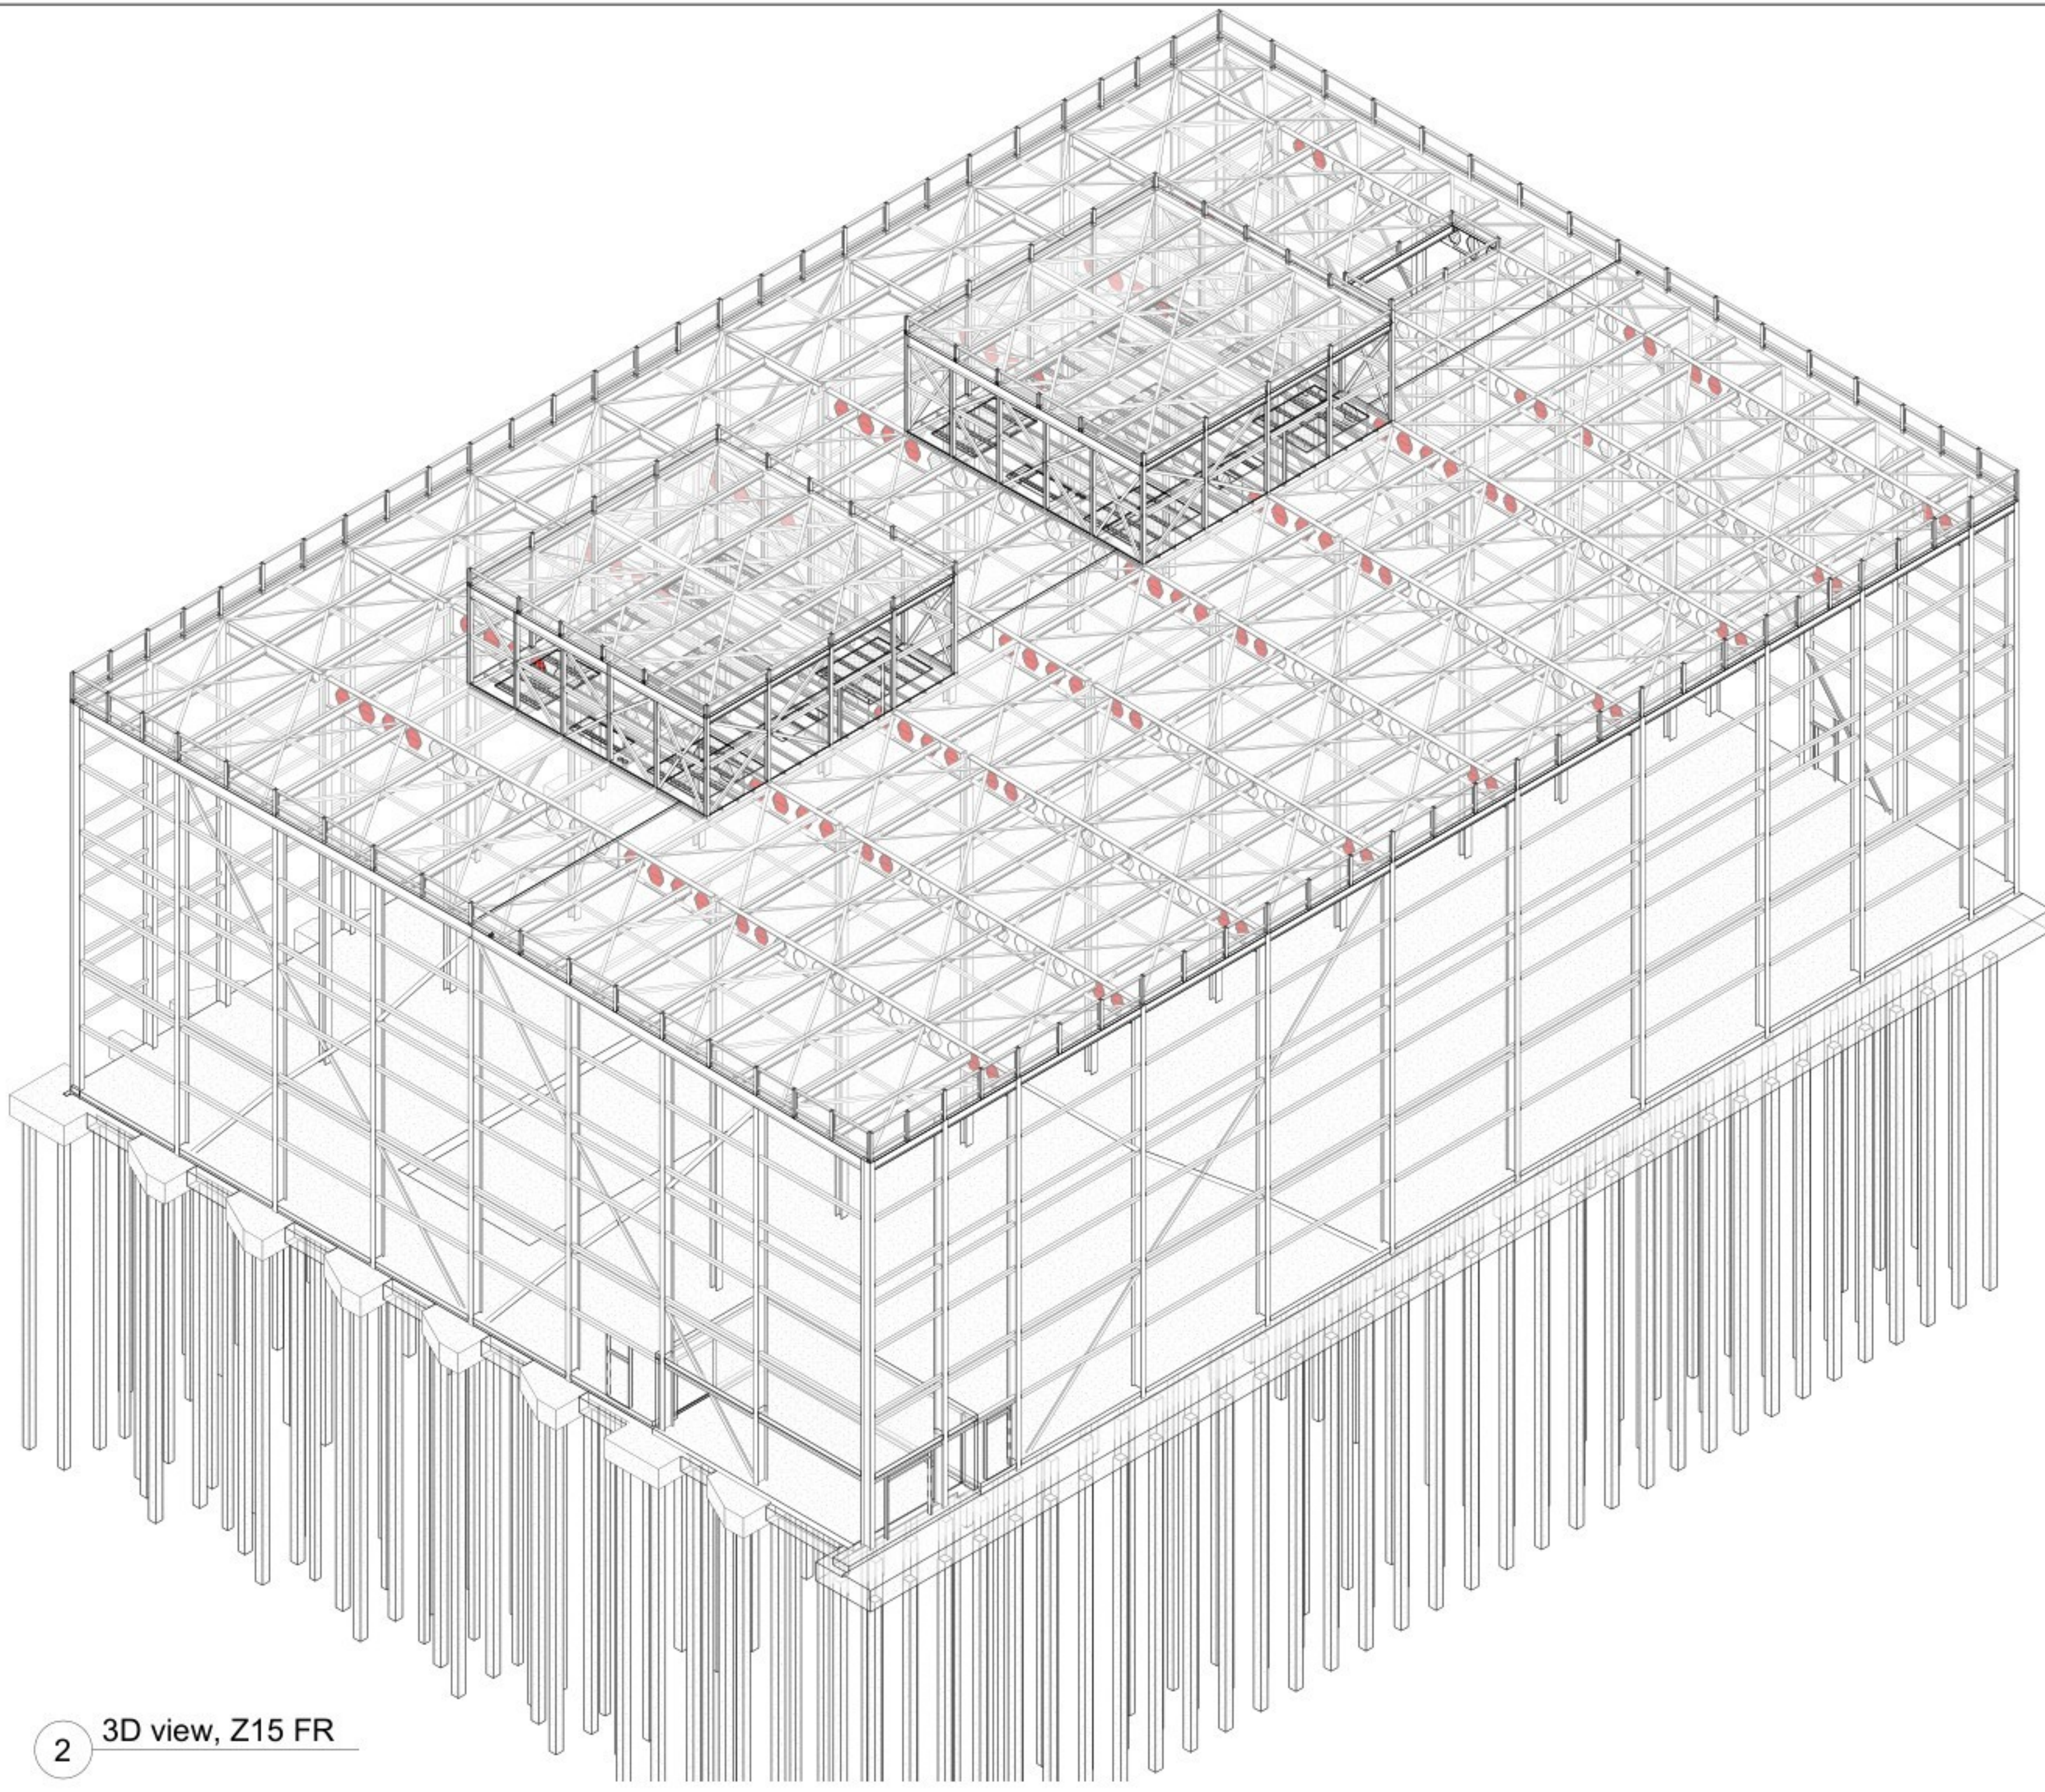


2 3D view, Z15 FR

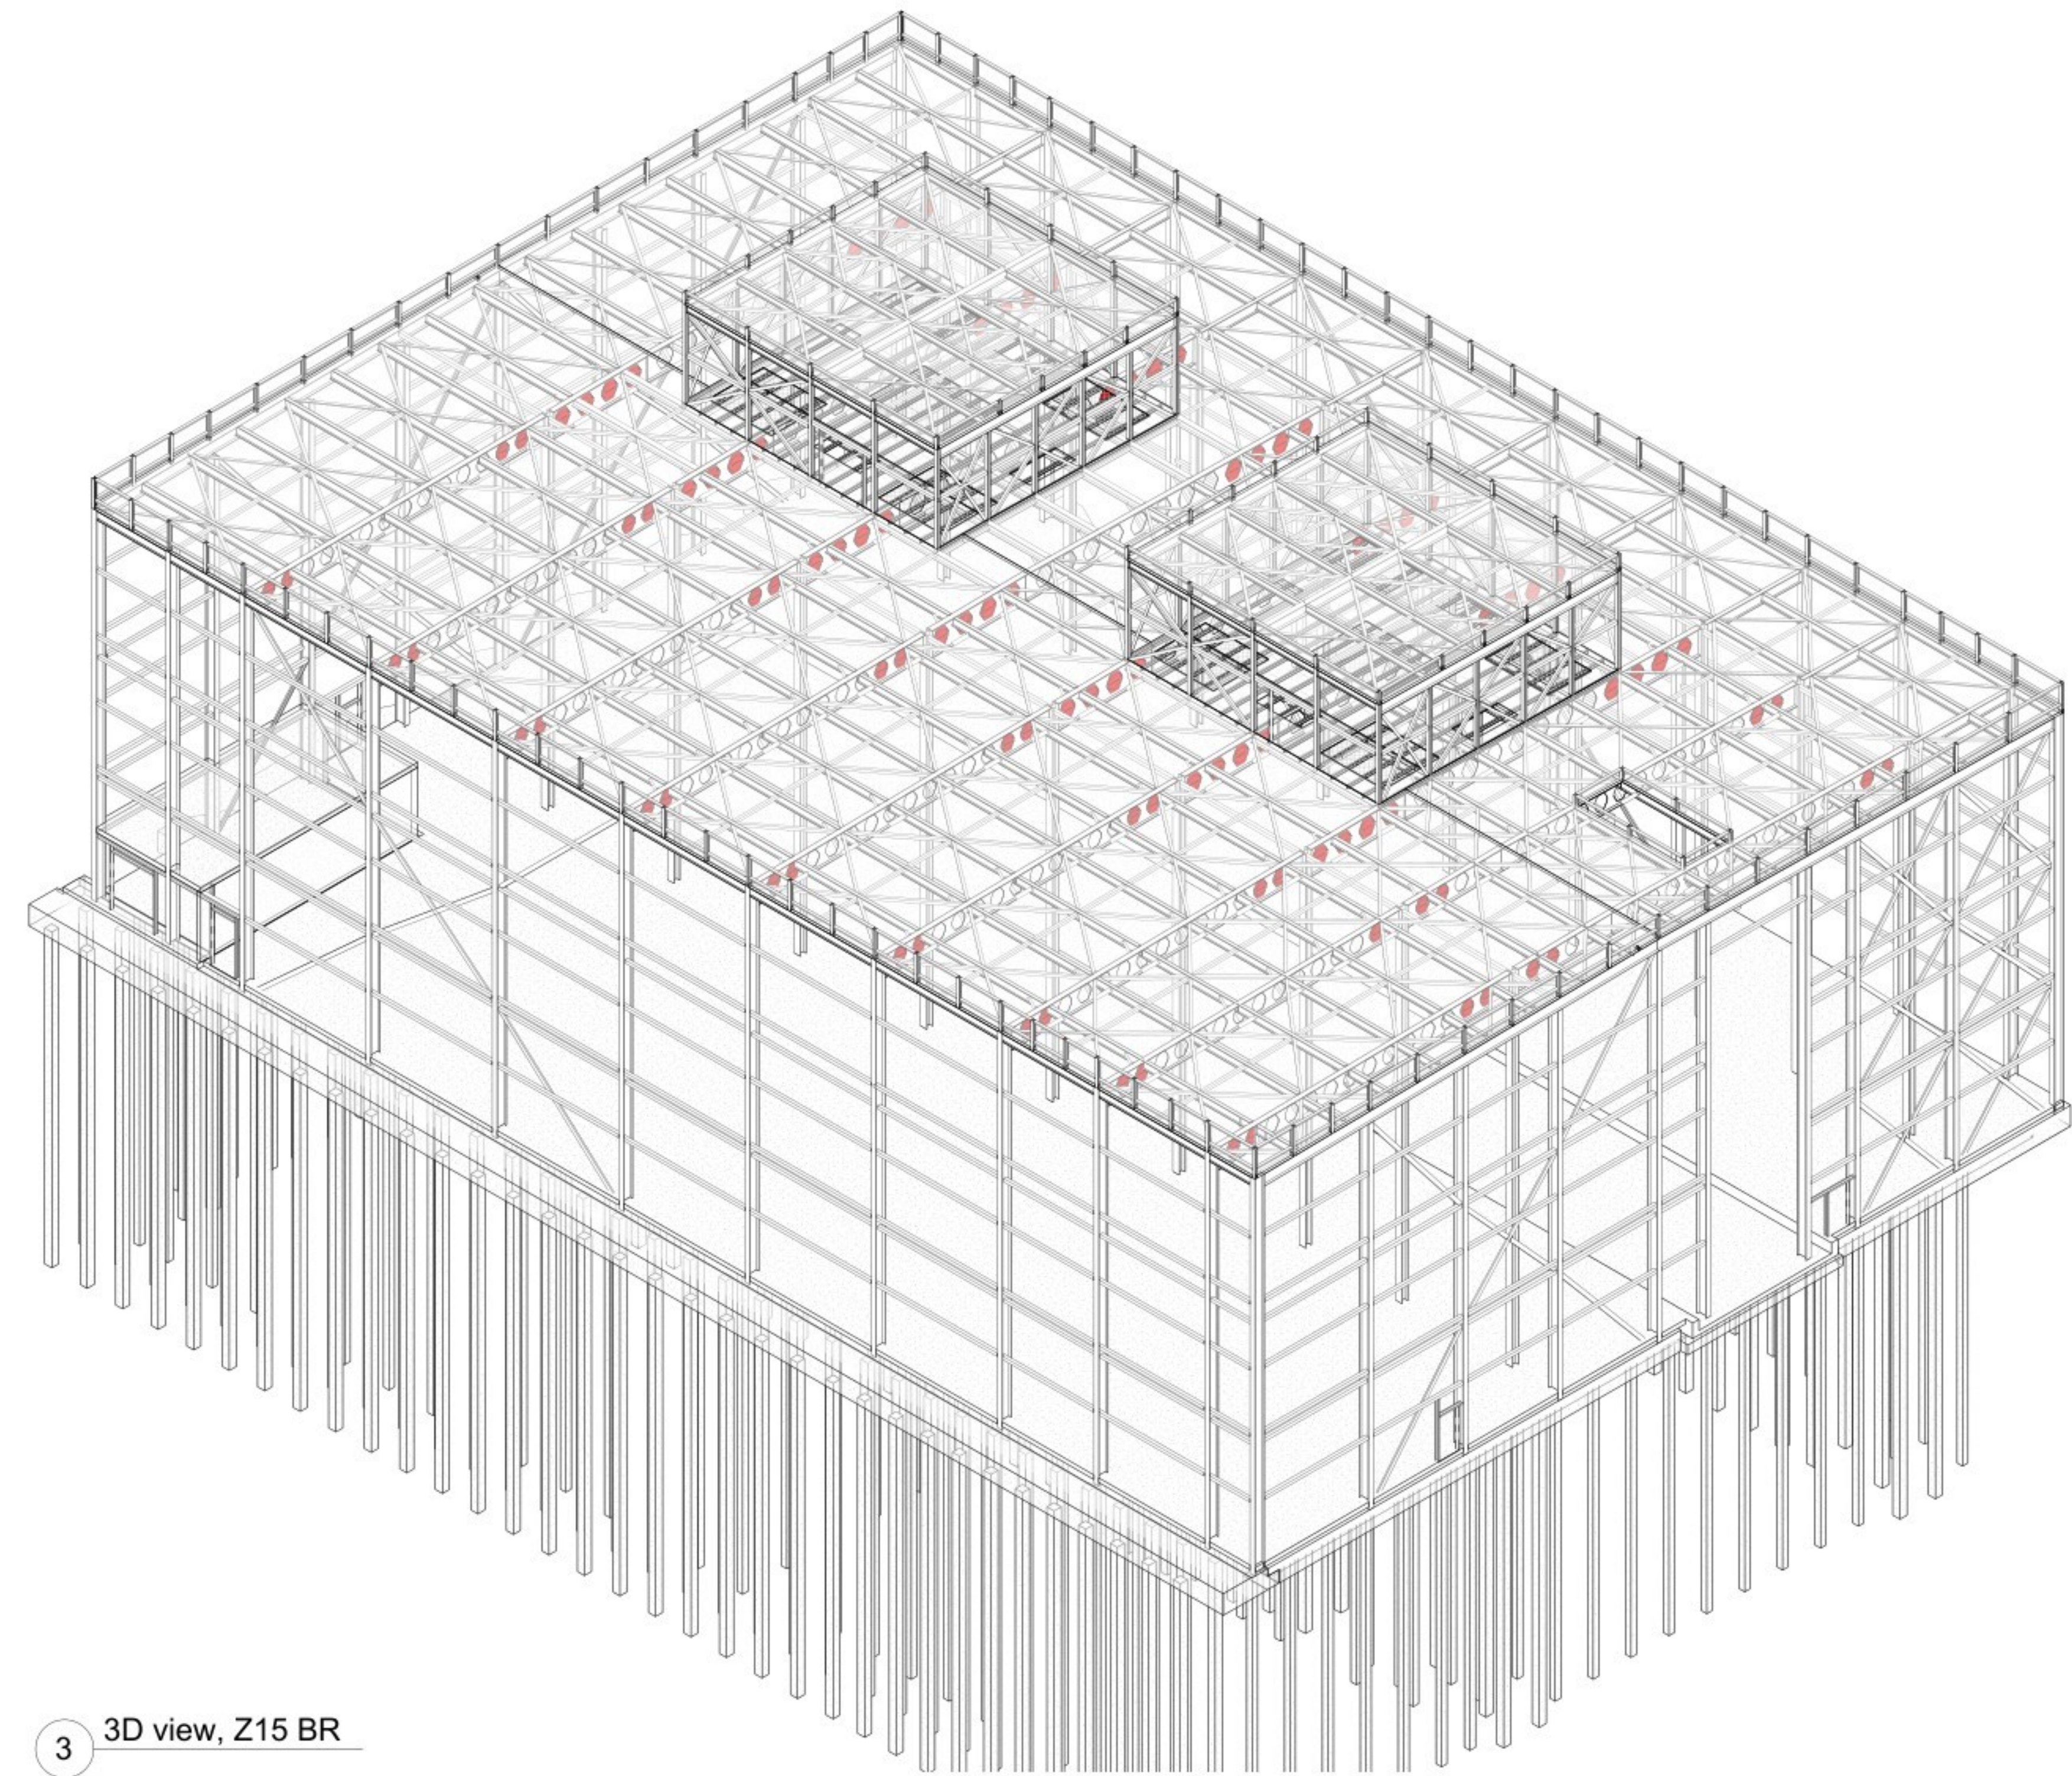

3 3D view, Z15 BL

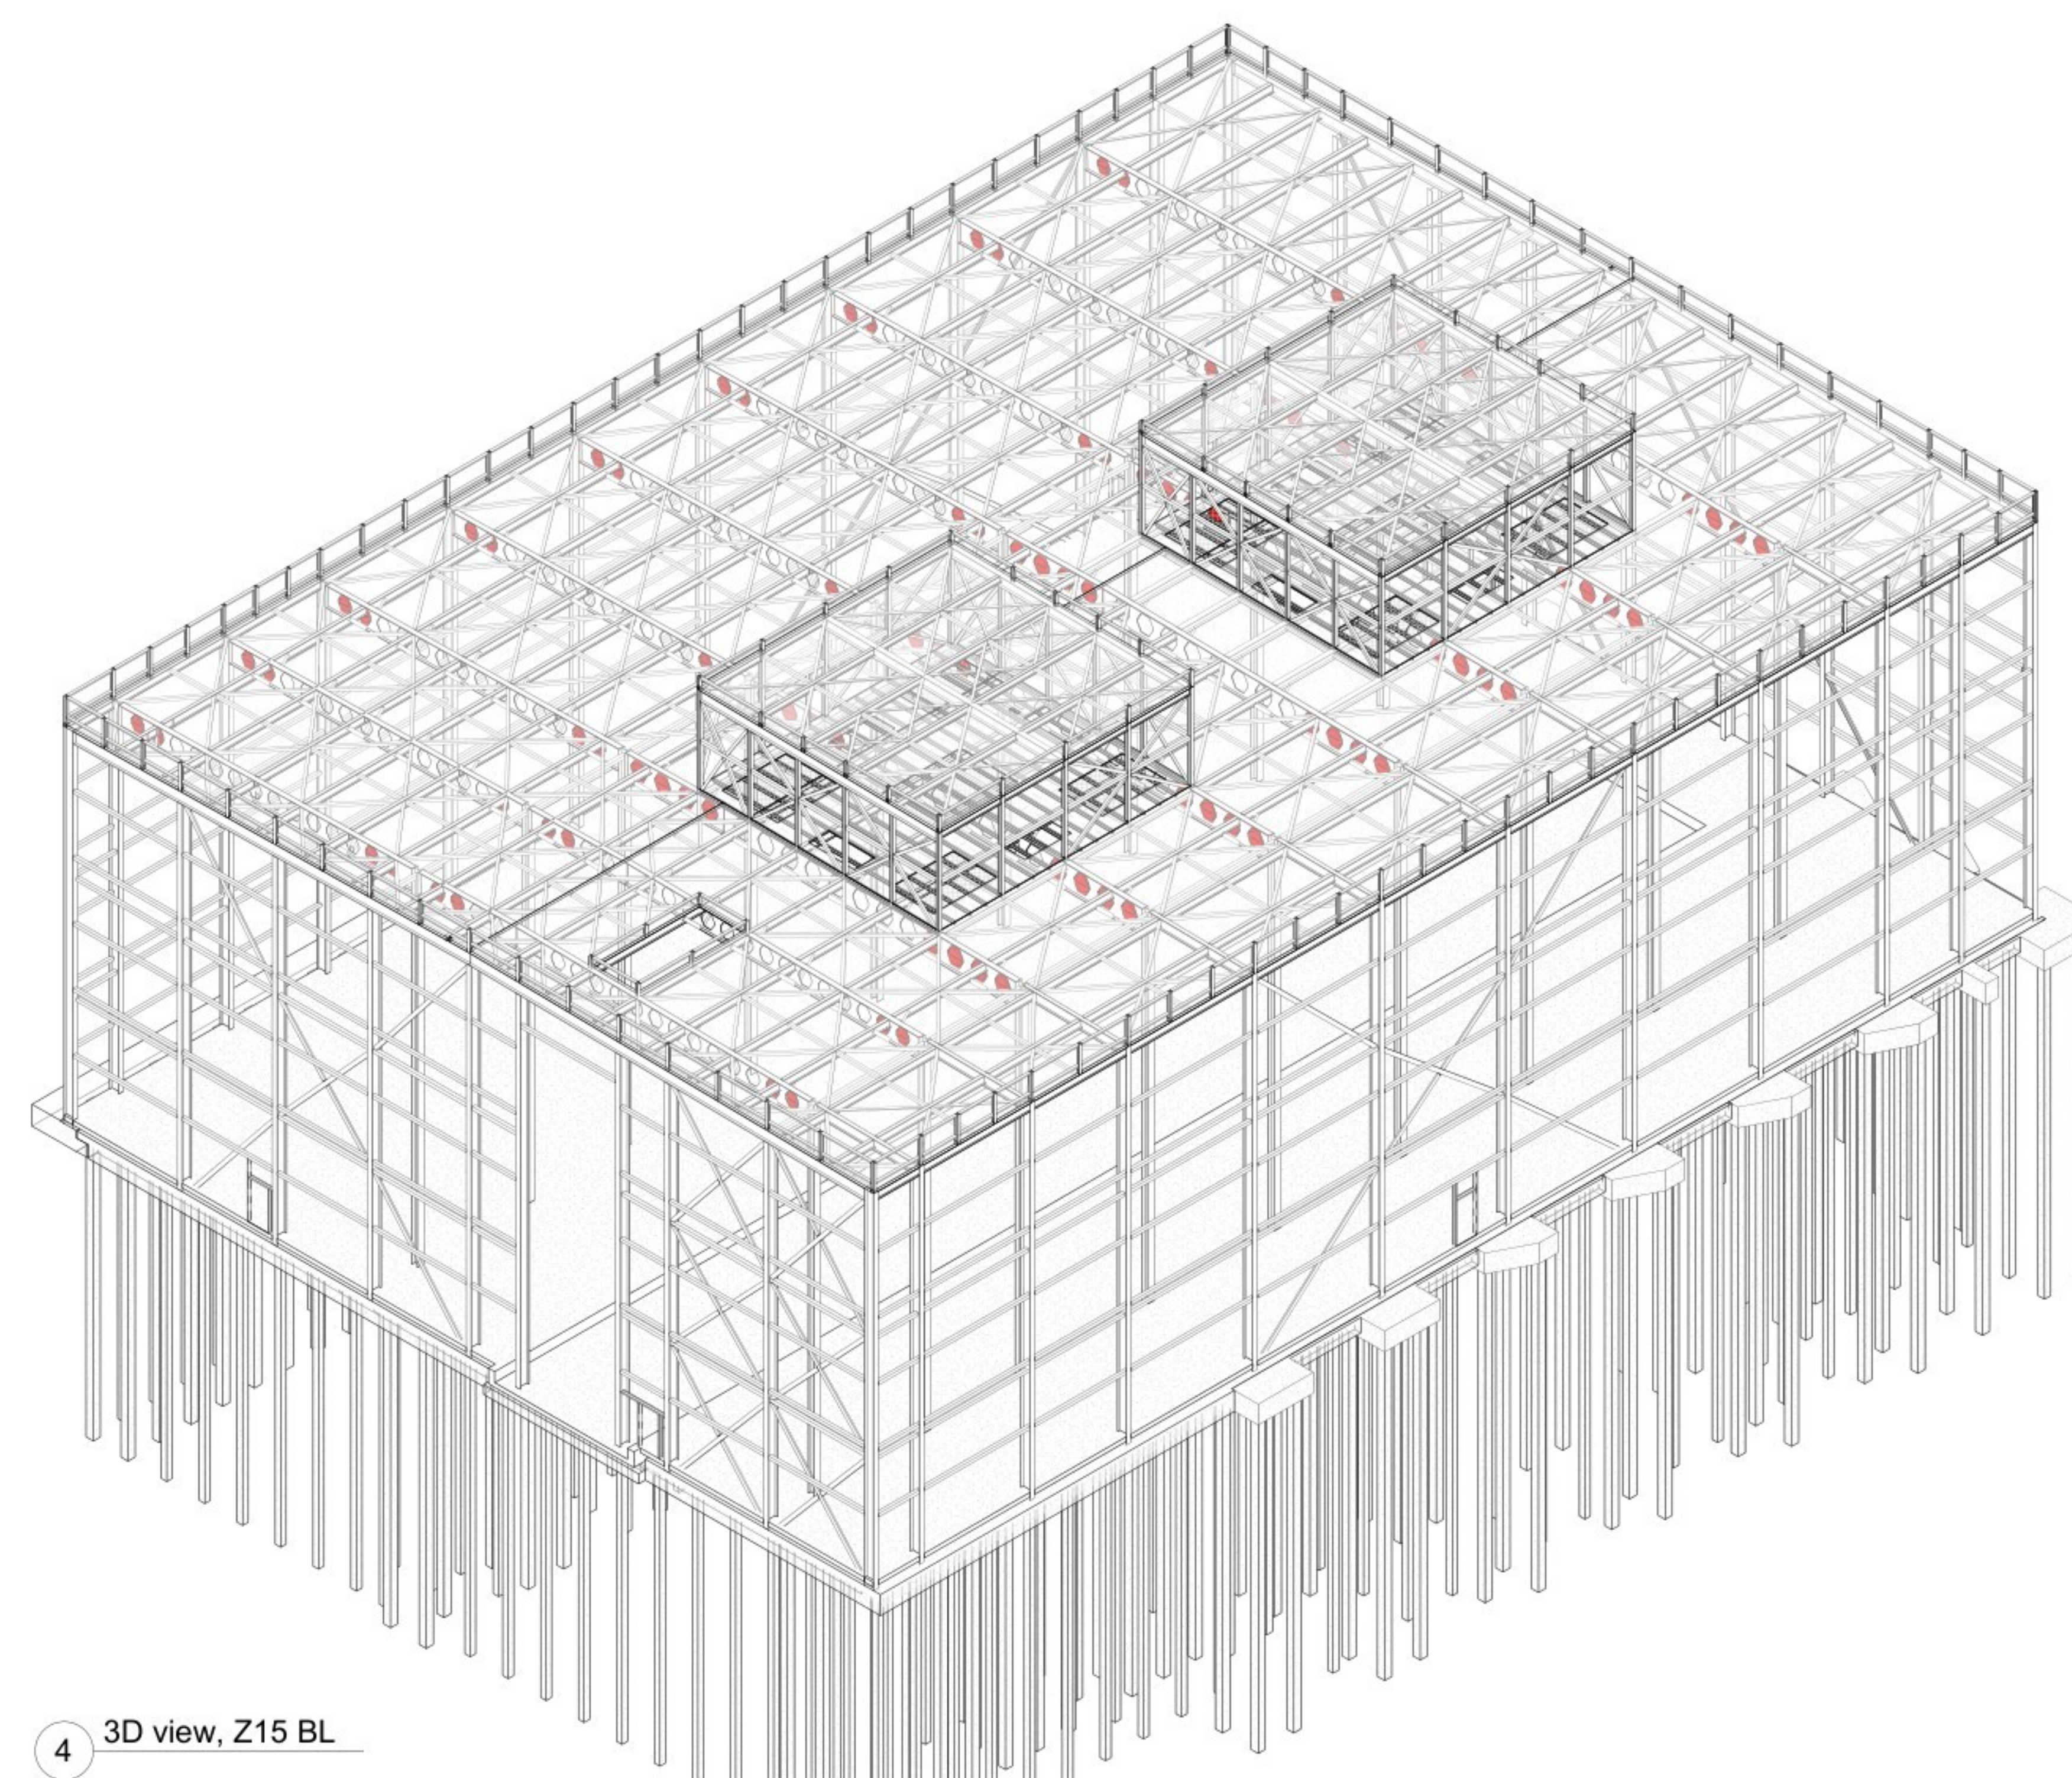

4 3D view, Z15 BR

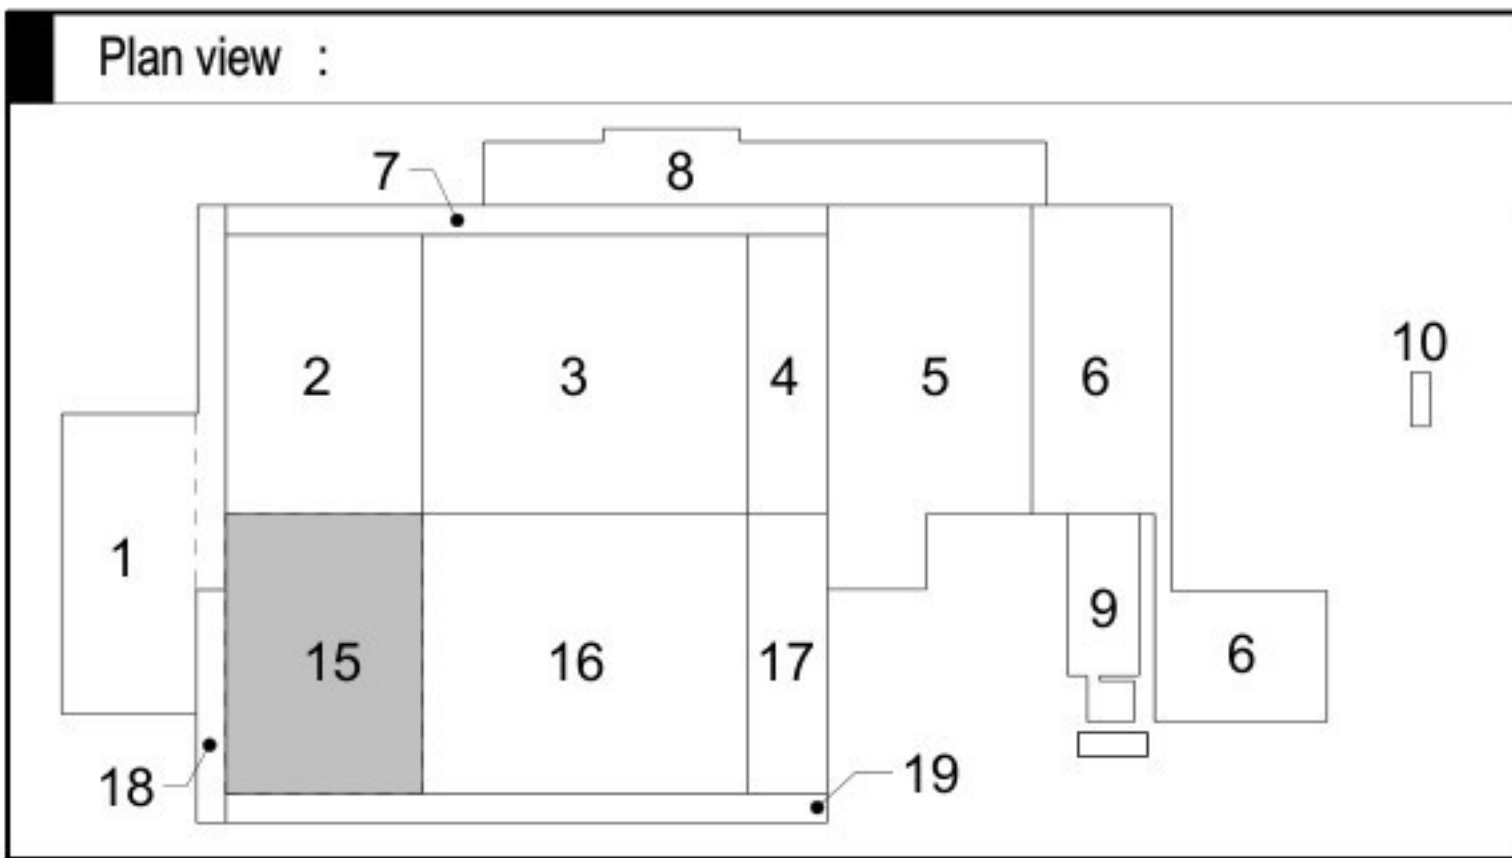

1 Aanvraag Omgevingsvergunning				RRU	RKE	16-09-2022
Revision/Purpose of Issue				Checked by	Approved by	Date
Client				Contact		
Originator				Contact		
Project				Contact		
Fage Dairy Plant						
Projectnumber : 30092686				Security Category:		
Phase : Final Design				ASZ - Internal		
Subject : Z15 Building 15						
3D overview						
Scale : 1 : 2000		Sheetsize : A0		Purpose of Issue:		Drawn by:
Contractnumber :		Sheet : 6150		FINAL		GFR
Drawingnumber :				Revision:		1
FHDP-ARC-Z15-ZZ-DRW-SE-FD-6150						