


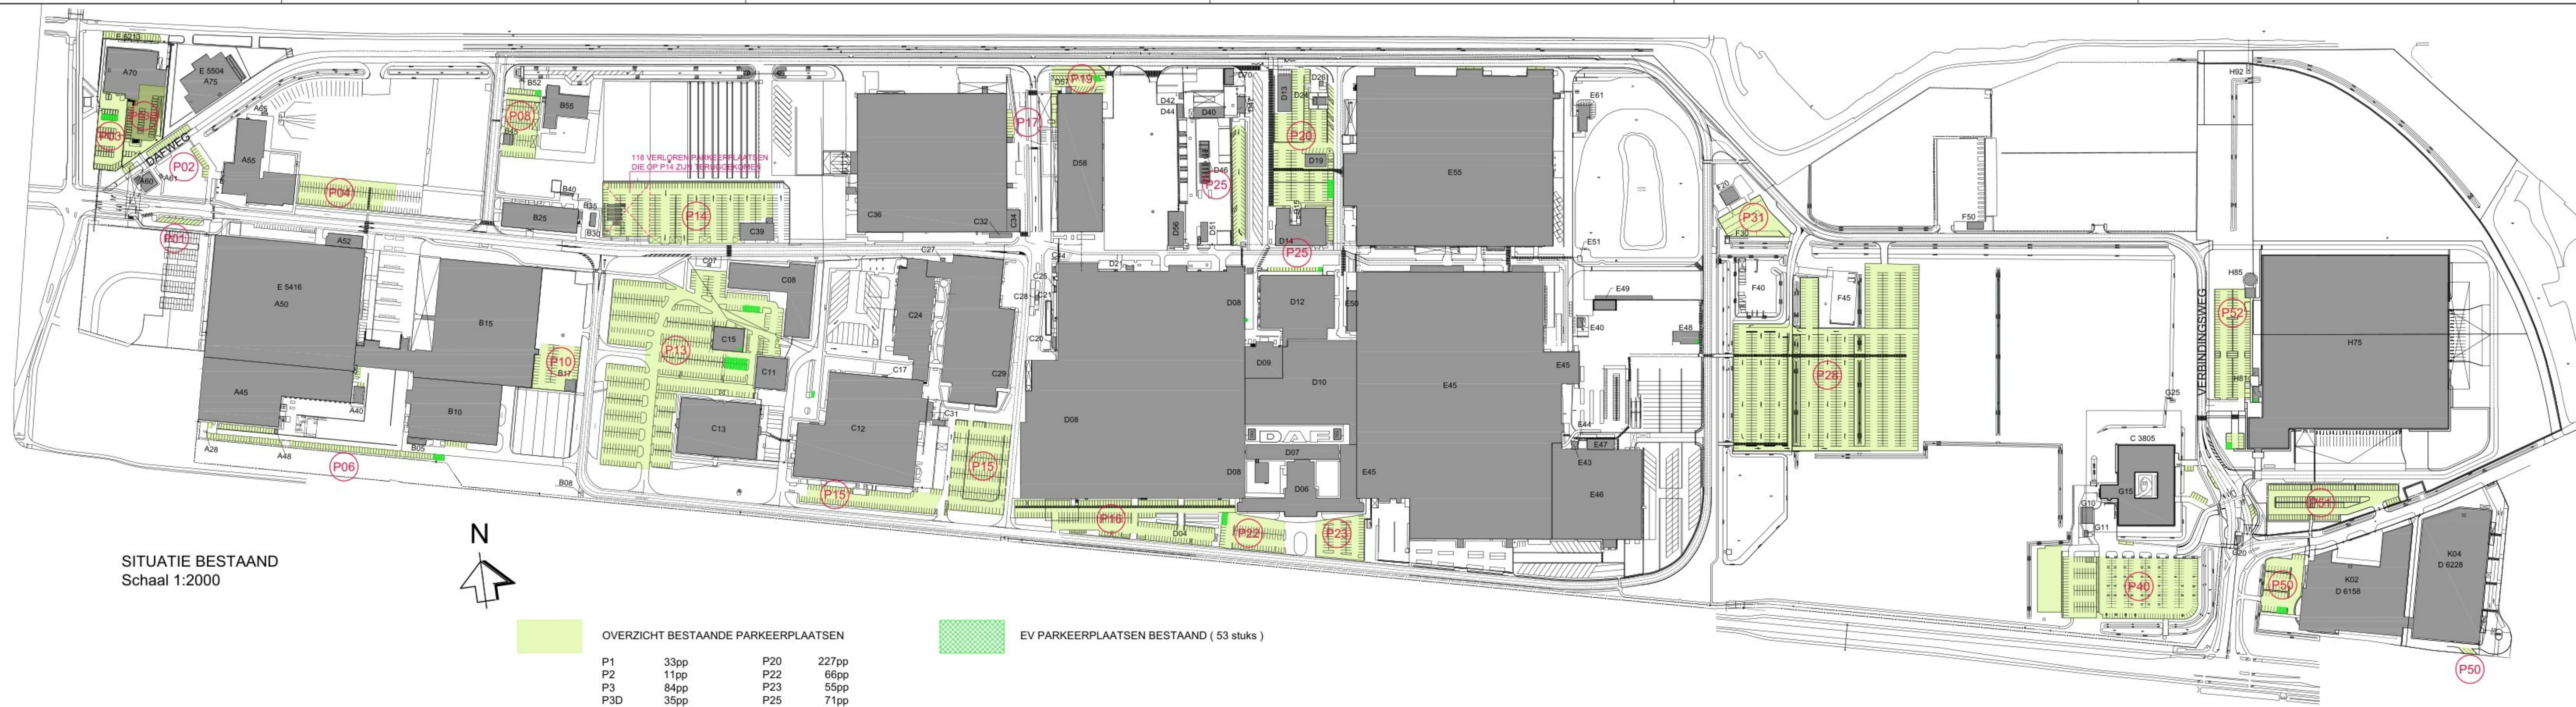


SITUATIE BESTAAND
Schaal 1:2000

OVERZICHT BESTAANDE PARKEERPLAATSEN

P1	33pp	P20	227pp
P2	11pp	P22	66pp
P3	84pp	P23	55pp
P3D	35pp	P25	71pp
P4	87pp	P28	874pp
P6	114pp	P31	45pp
P08	74pp	P40	343pp
P10	48pp	P50	47pp
P13	596pp	P51	129pp
P14	319pp	P52	142pp+
P15	283pp	tot.	3932pp
P16	194pp		
P17	9pp		
P19	46pp		

EV PARKEERPLAATSEN BESTAAND (53 stuks)

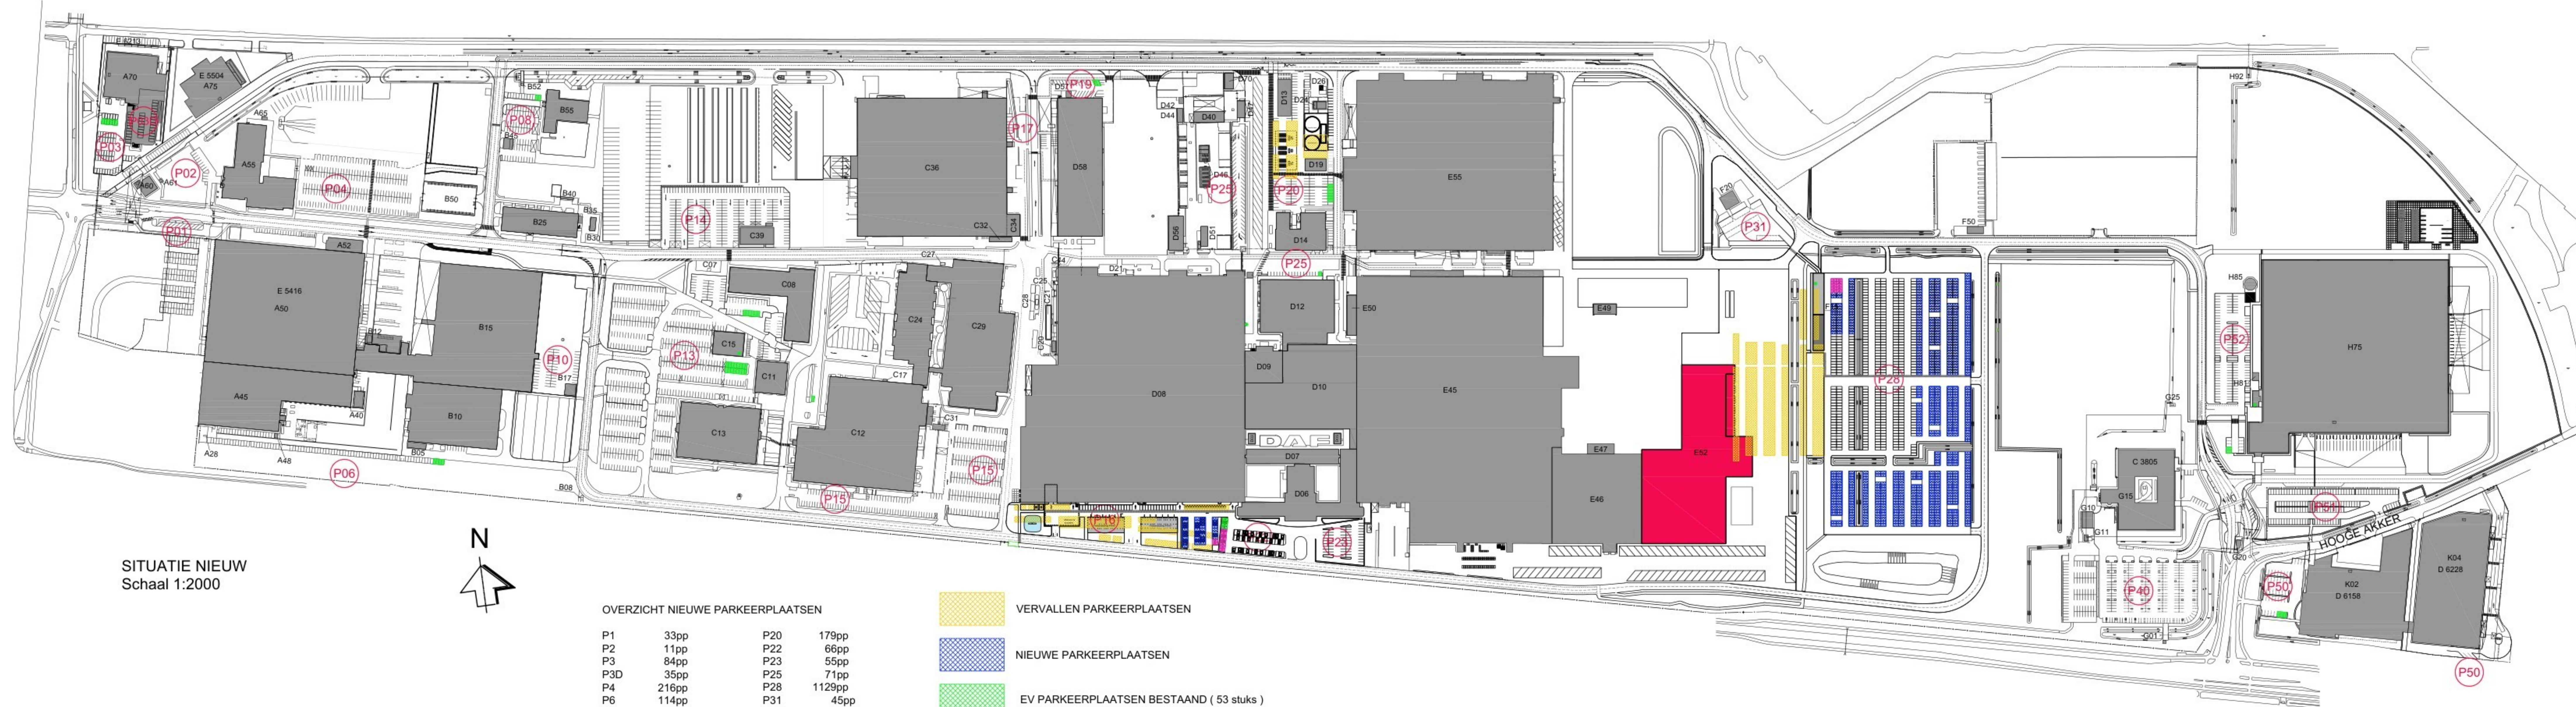

SITUATIE NIEUW
Schaal 1:2000

OVERZICHT NIEUWE PARKEERPLAATSEN

P1	33pp	P20	179pp
P2	11pp	P22	66pp
P3	84pp	P23	55pp
P3D	35pp	P25	71pp
P4	216pp	P28	1129pp
P6	114pp	P31	45pp
P08	74pp	P40	343pp
P10	48pp	P50	47pp
P13	596pp	P51	129pp
P14	228pp	P52	142pp+
P15	263pp	tot.	4032pp
P16	73pp		
P17	9pp		
P19	46pp		

VERVALLEN PARKEERPLAATSEN

NIEUWE PARKEERPLAATSEN

EV PARKEERPLAATSEN BESTAAND (53 stuks)

EV PARKEERPLAATSEN NIEUW (20 stuks)