

Project and customer information:

**MAXIMA-CENTRALE
BSMC project**



Space for stamping (review and validation status – if needed)

Project name: BSMC

Country : Nederland

Revision History

Rev.	Revision date	Created by	Checked by	Approved by	Description
0	13-02-2026	SBOM	AKNL	AKNL	Utility building: Principe details
1	27-2-2026	SBOM	AKNL	AKNL	Utility building: Principe details -update








Description latest version :

Cross checked

Department	Name	Date
Civil		27-2-2026

Replaces		Scale	Format A1	Company document code FLE-91-B-0000000000-CE-0024
				Contractor code nIT59154-1145001


Originator	Document Type	Document status:			
	Title, Subtitle	ENGIE Identification number			
		Rev. 1	Date 27-2-2026	Lang. English	Sheet 1/2

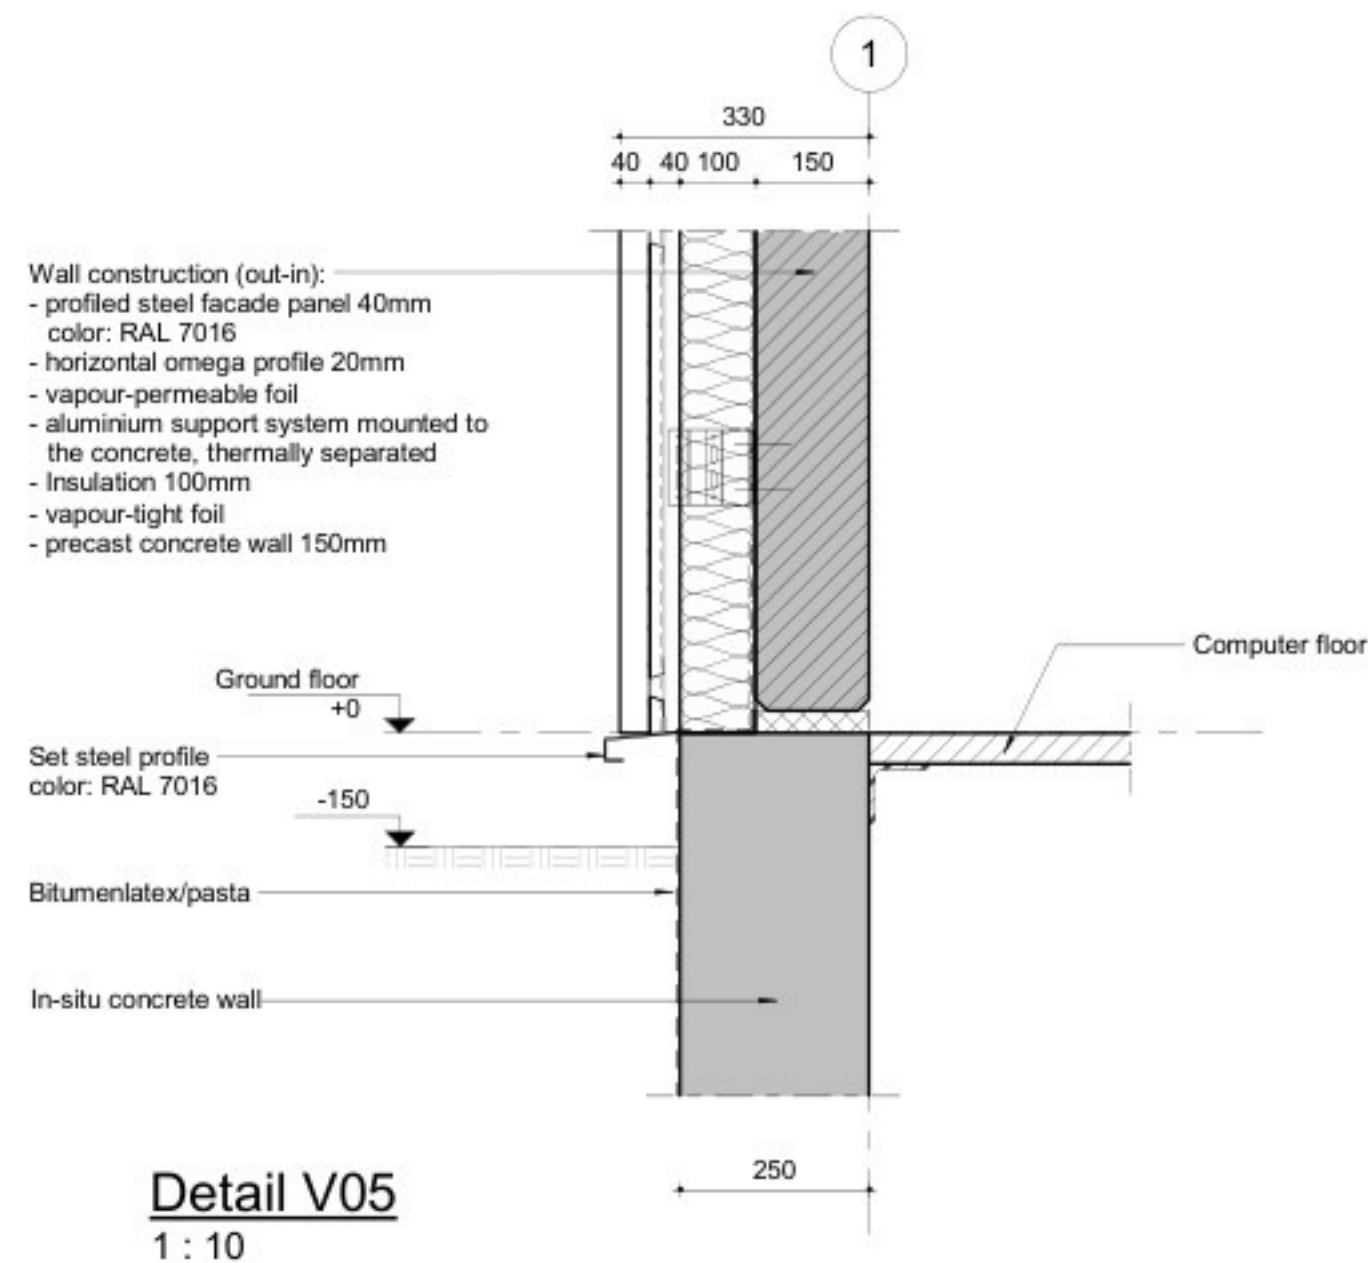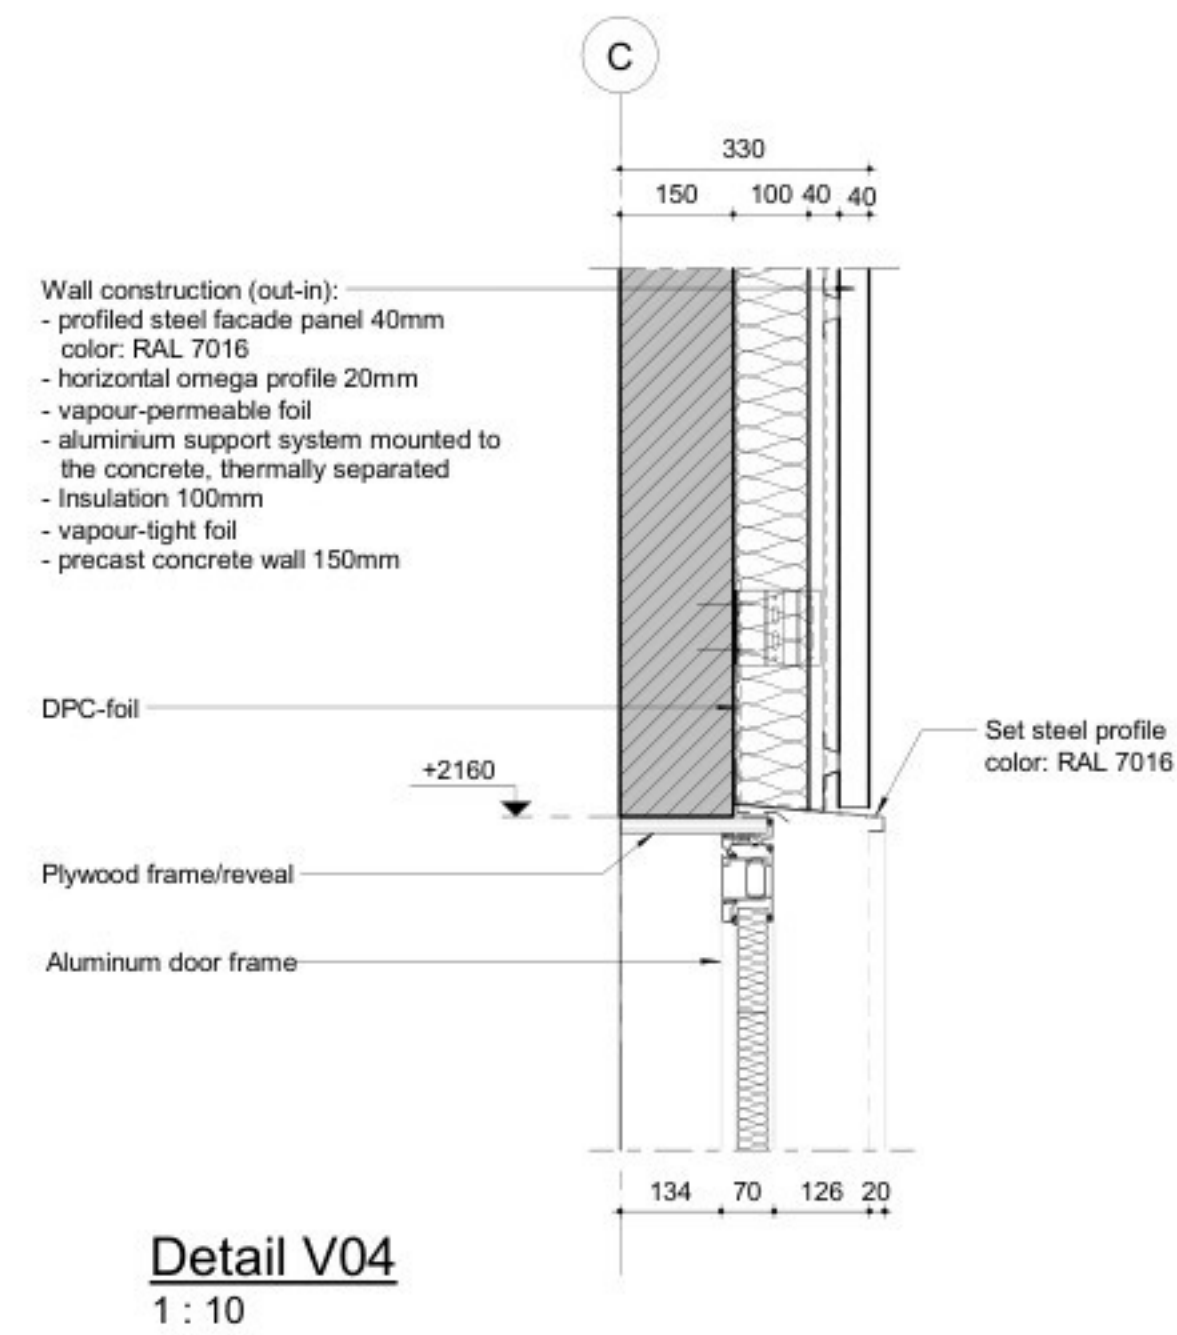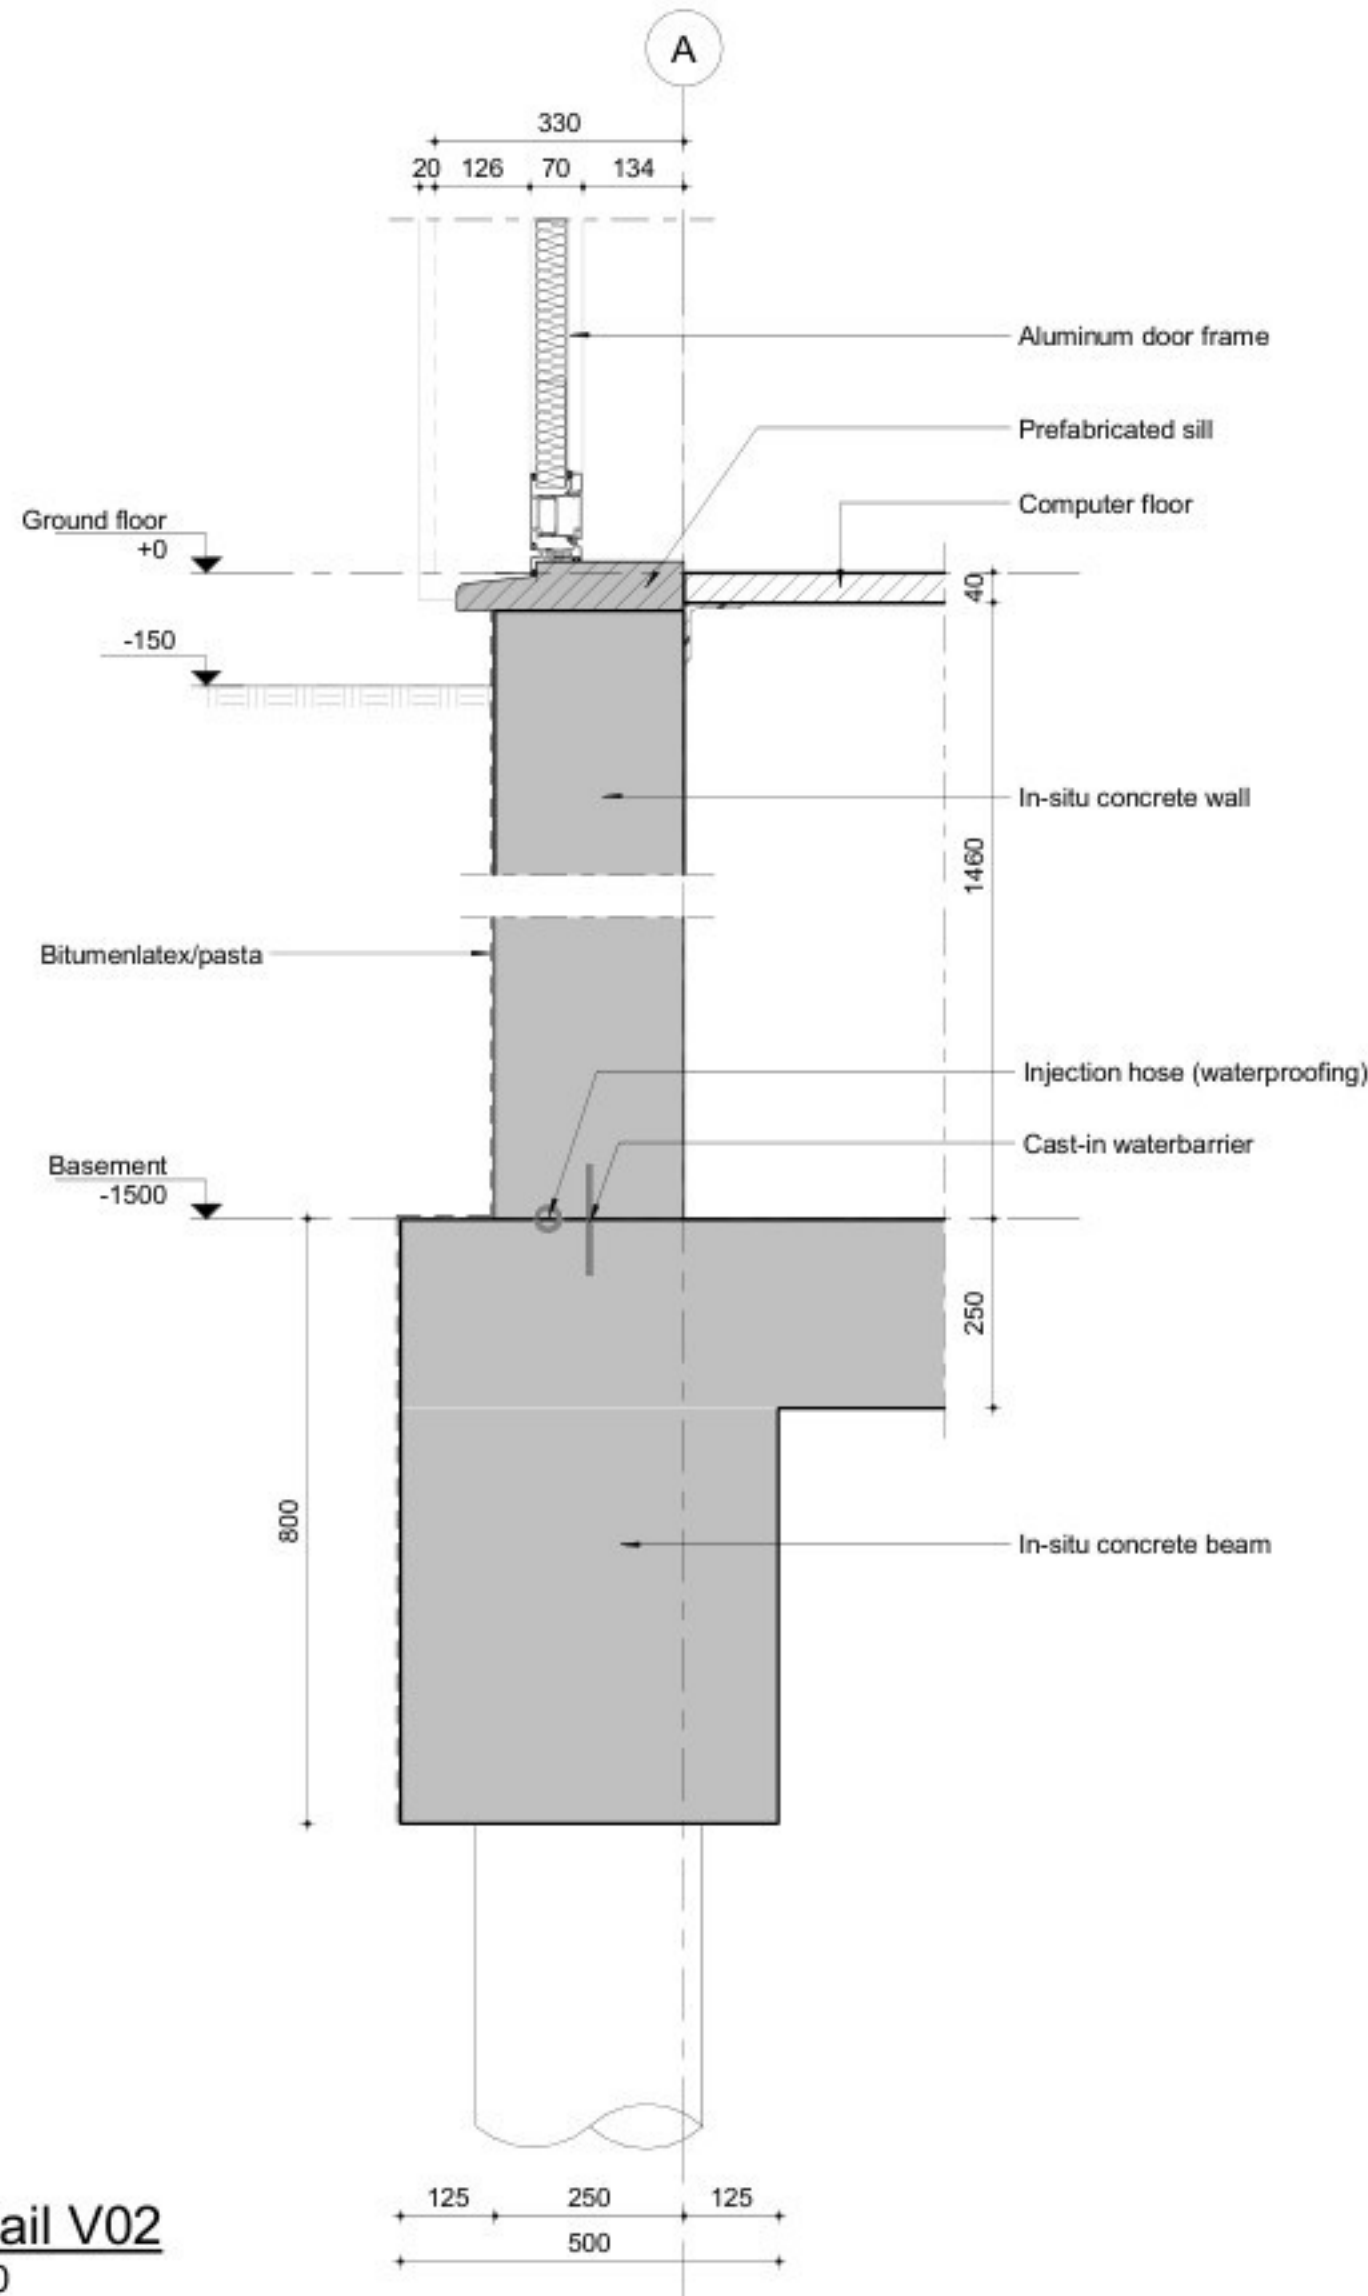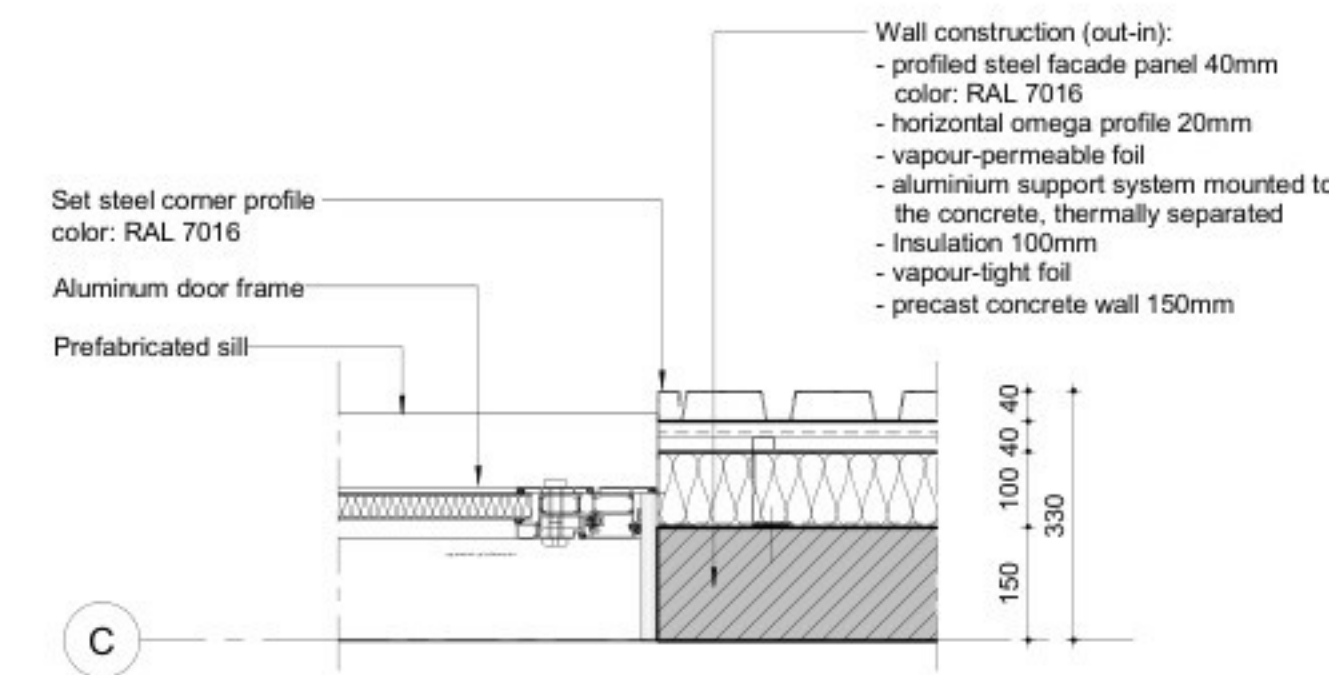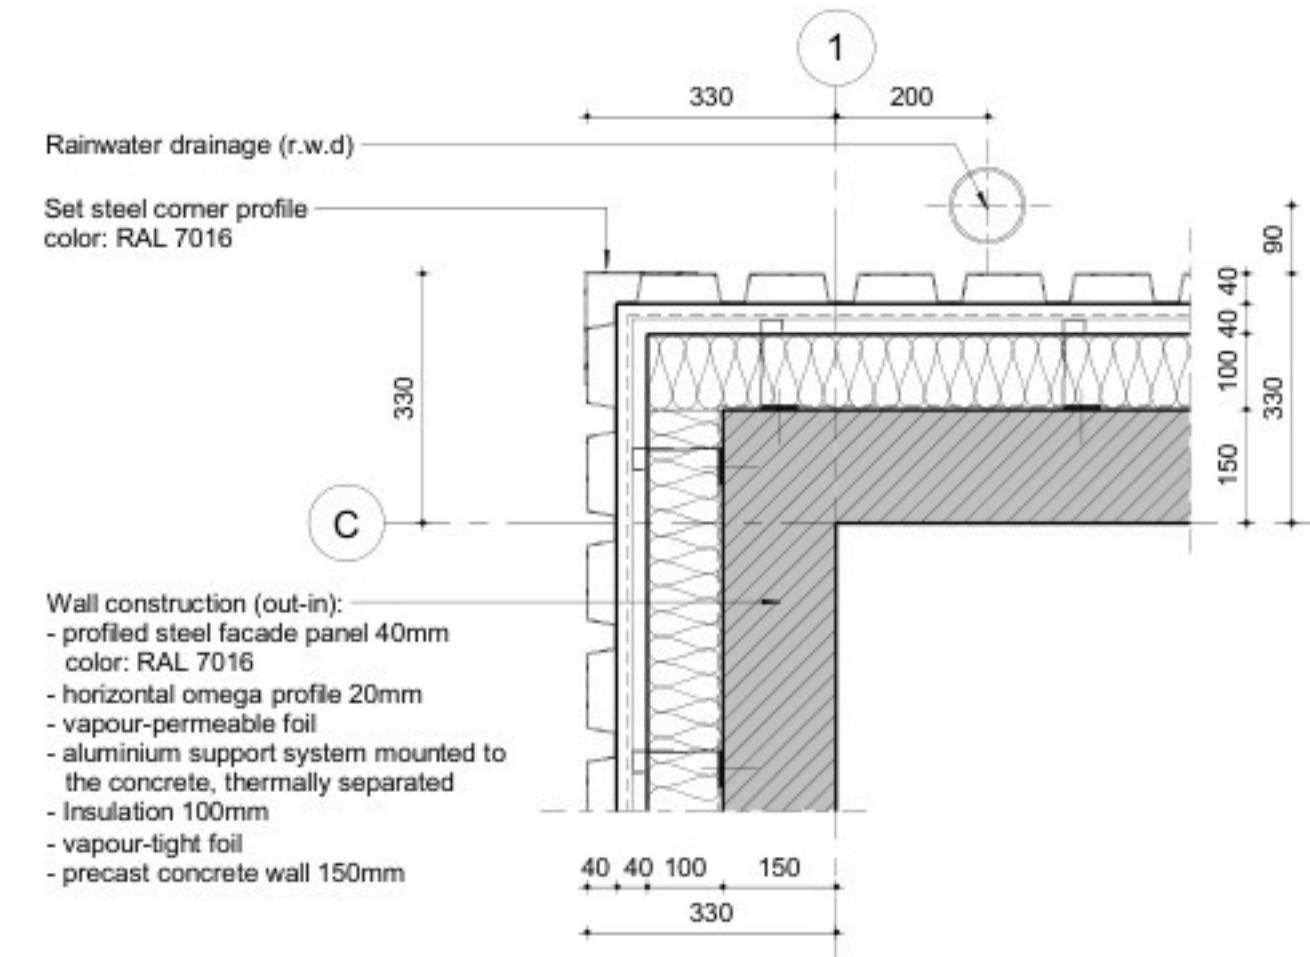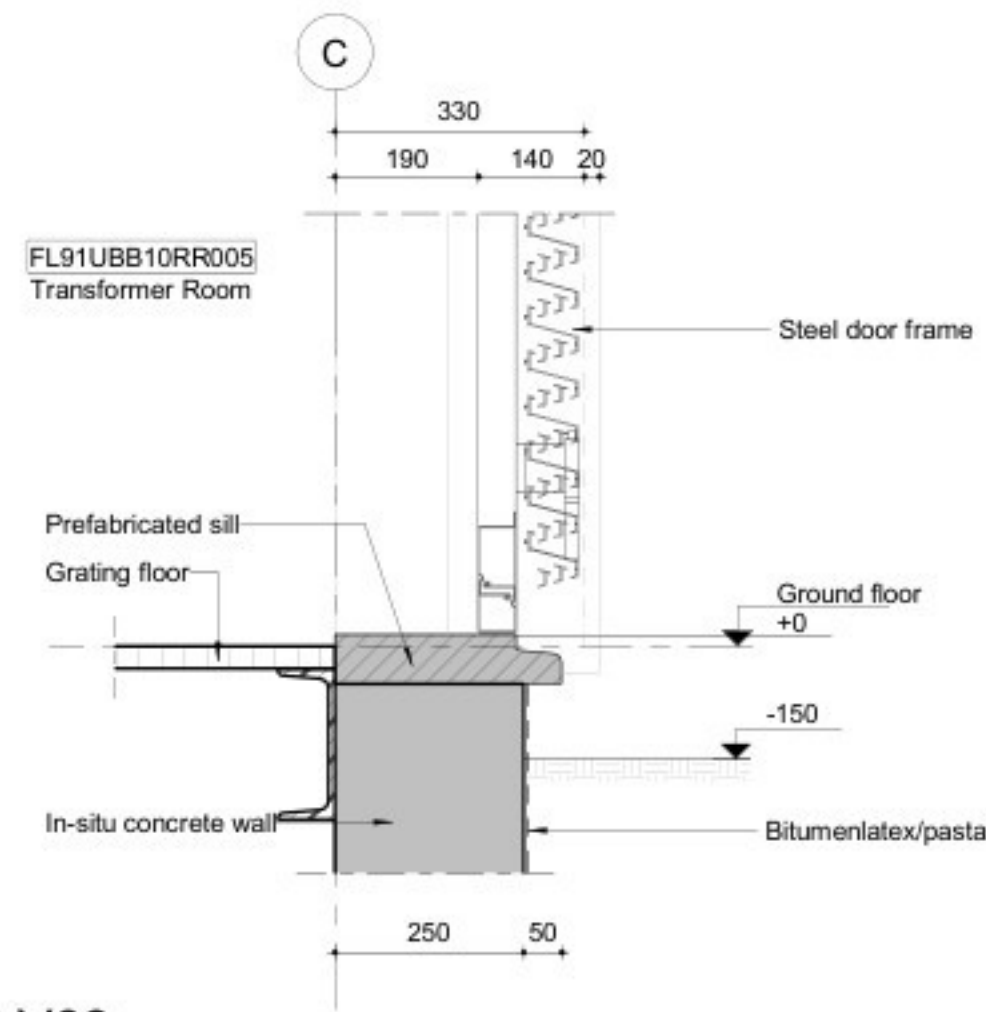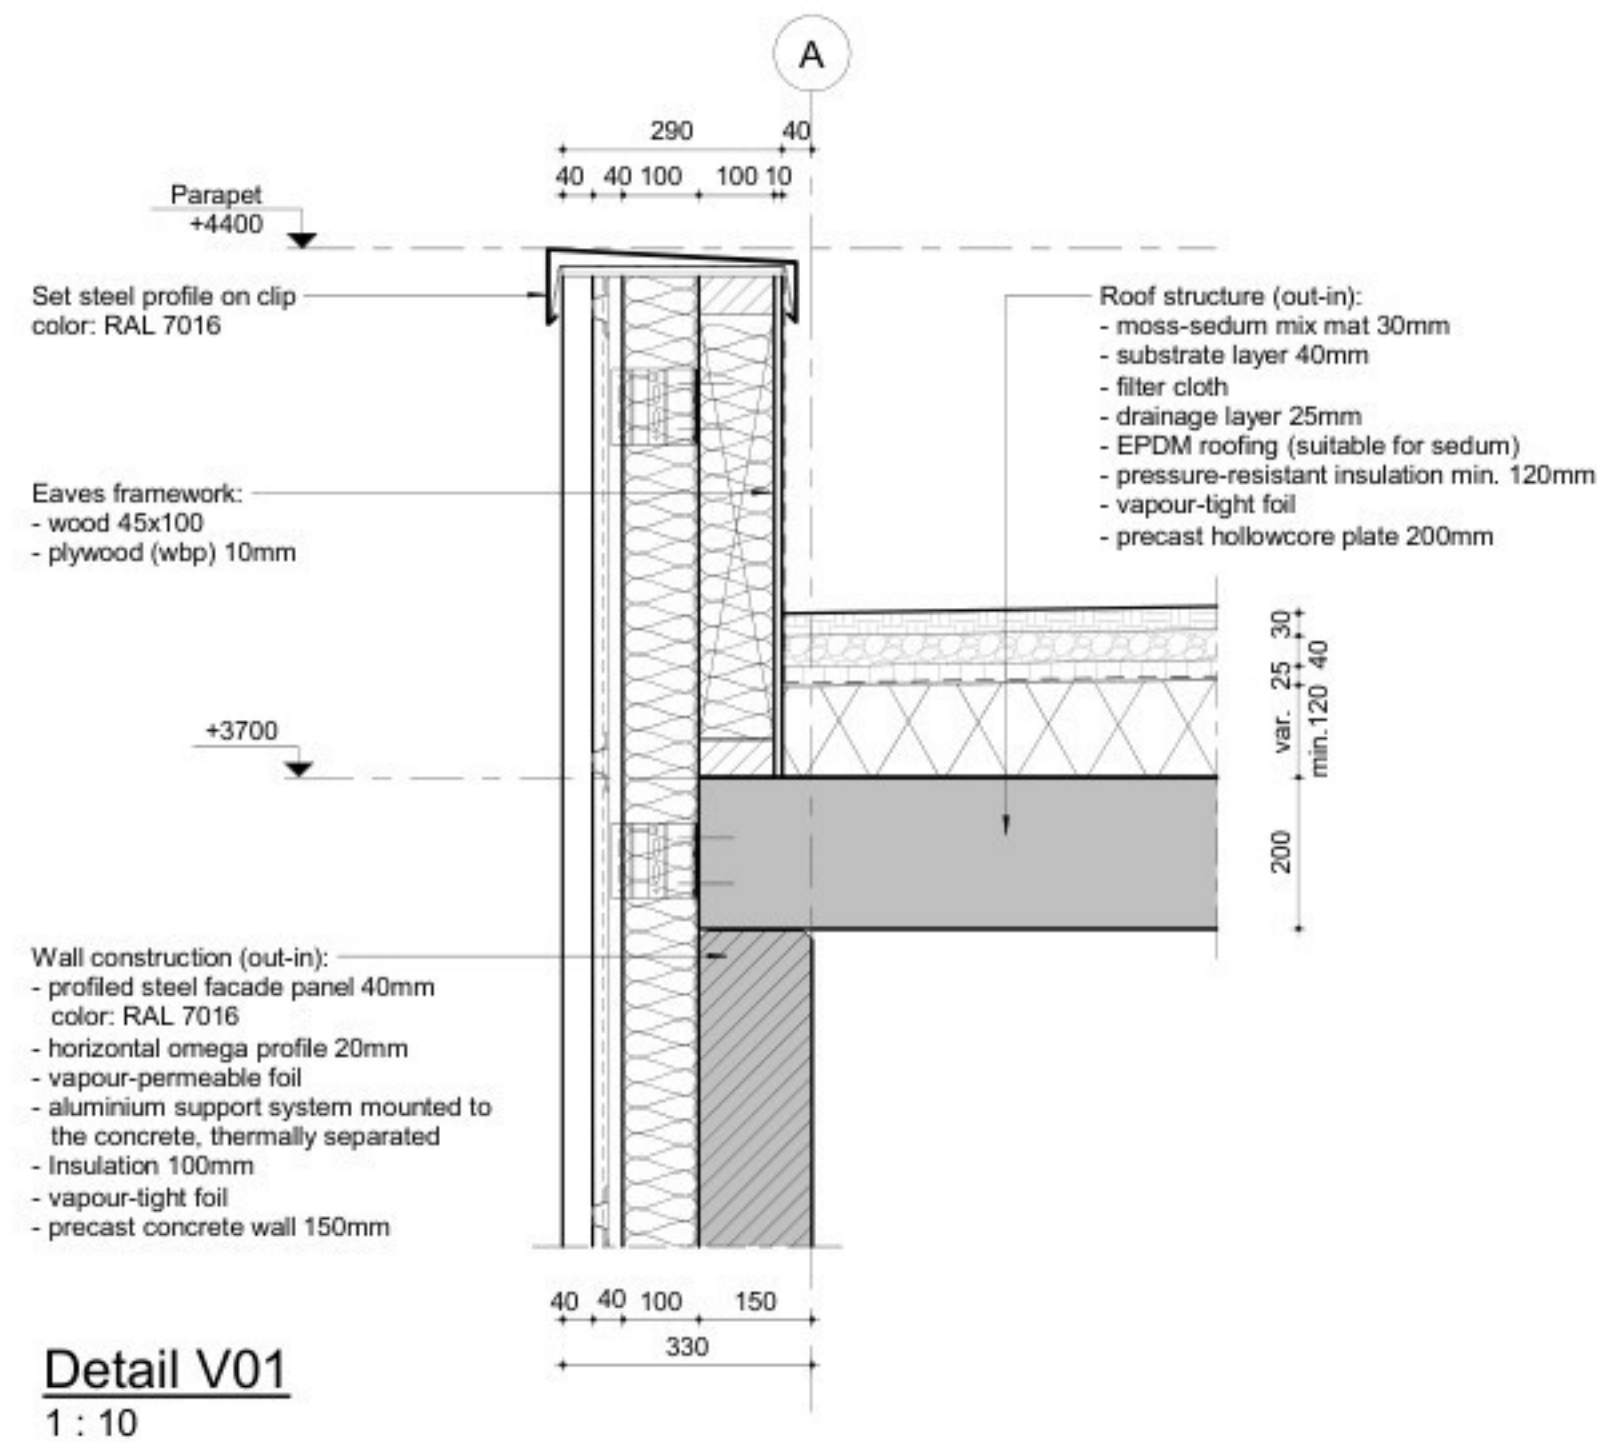

General notes

- Unless otherwise indicated:
- Level = 0 = XX +N.A.P. = Top of raised access floor
 - All dimensions in mm.
 - All levels in mm in respect to Level.
 - The contractor is responsible for measuring the Level in relation to N.A.P.
 - All dimensions must be checked on site.
 - It is not allowed to measure from this drawing.
 - Revisions are indicated by the following symbol: (X) (X indicates the current revision)

Situatie

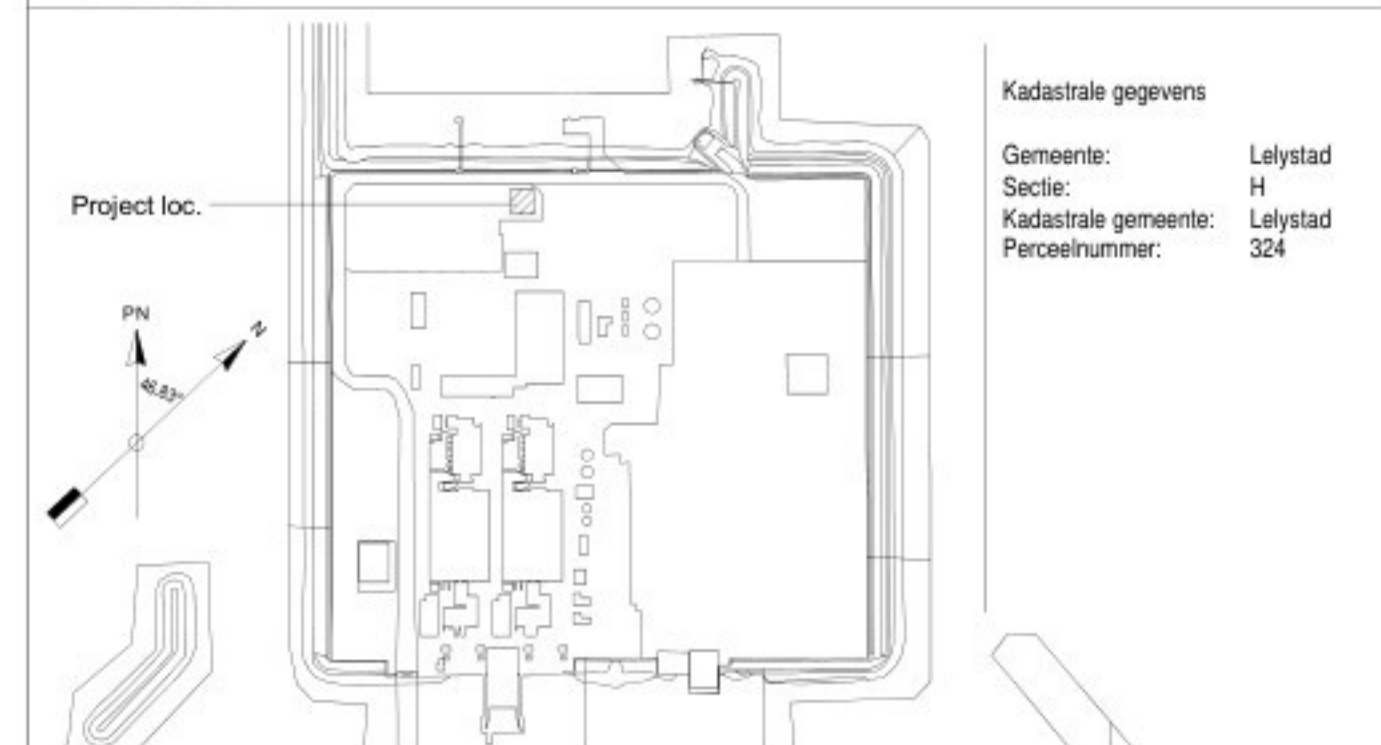

1	27-02-2026	RFQ (update)	SBOM	SCTS
0	13-02-2026	RFQ	SBOM	SCTS
REV.	DATE	DESCRIPTION	DRAWN	CHECKED

Utility building FL91UBB10
Principe details

BILFINGER	Engineering & Consultancy BeNe	CLIENT	ENGIE Energie Nederland N.V.	SCALE	SIZE
		PROJECT	BSMC	As indicated	A1
		ENGINE DOC NUMBER	FL91-B-0000000000-CE-0024	SHEET	OF
		BILFINGER DOC NUMBER	nIT59154-1145001	1	1