


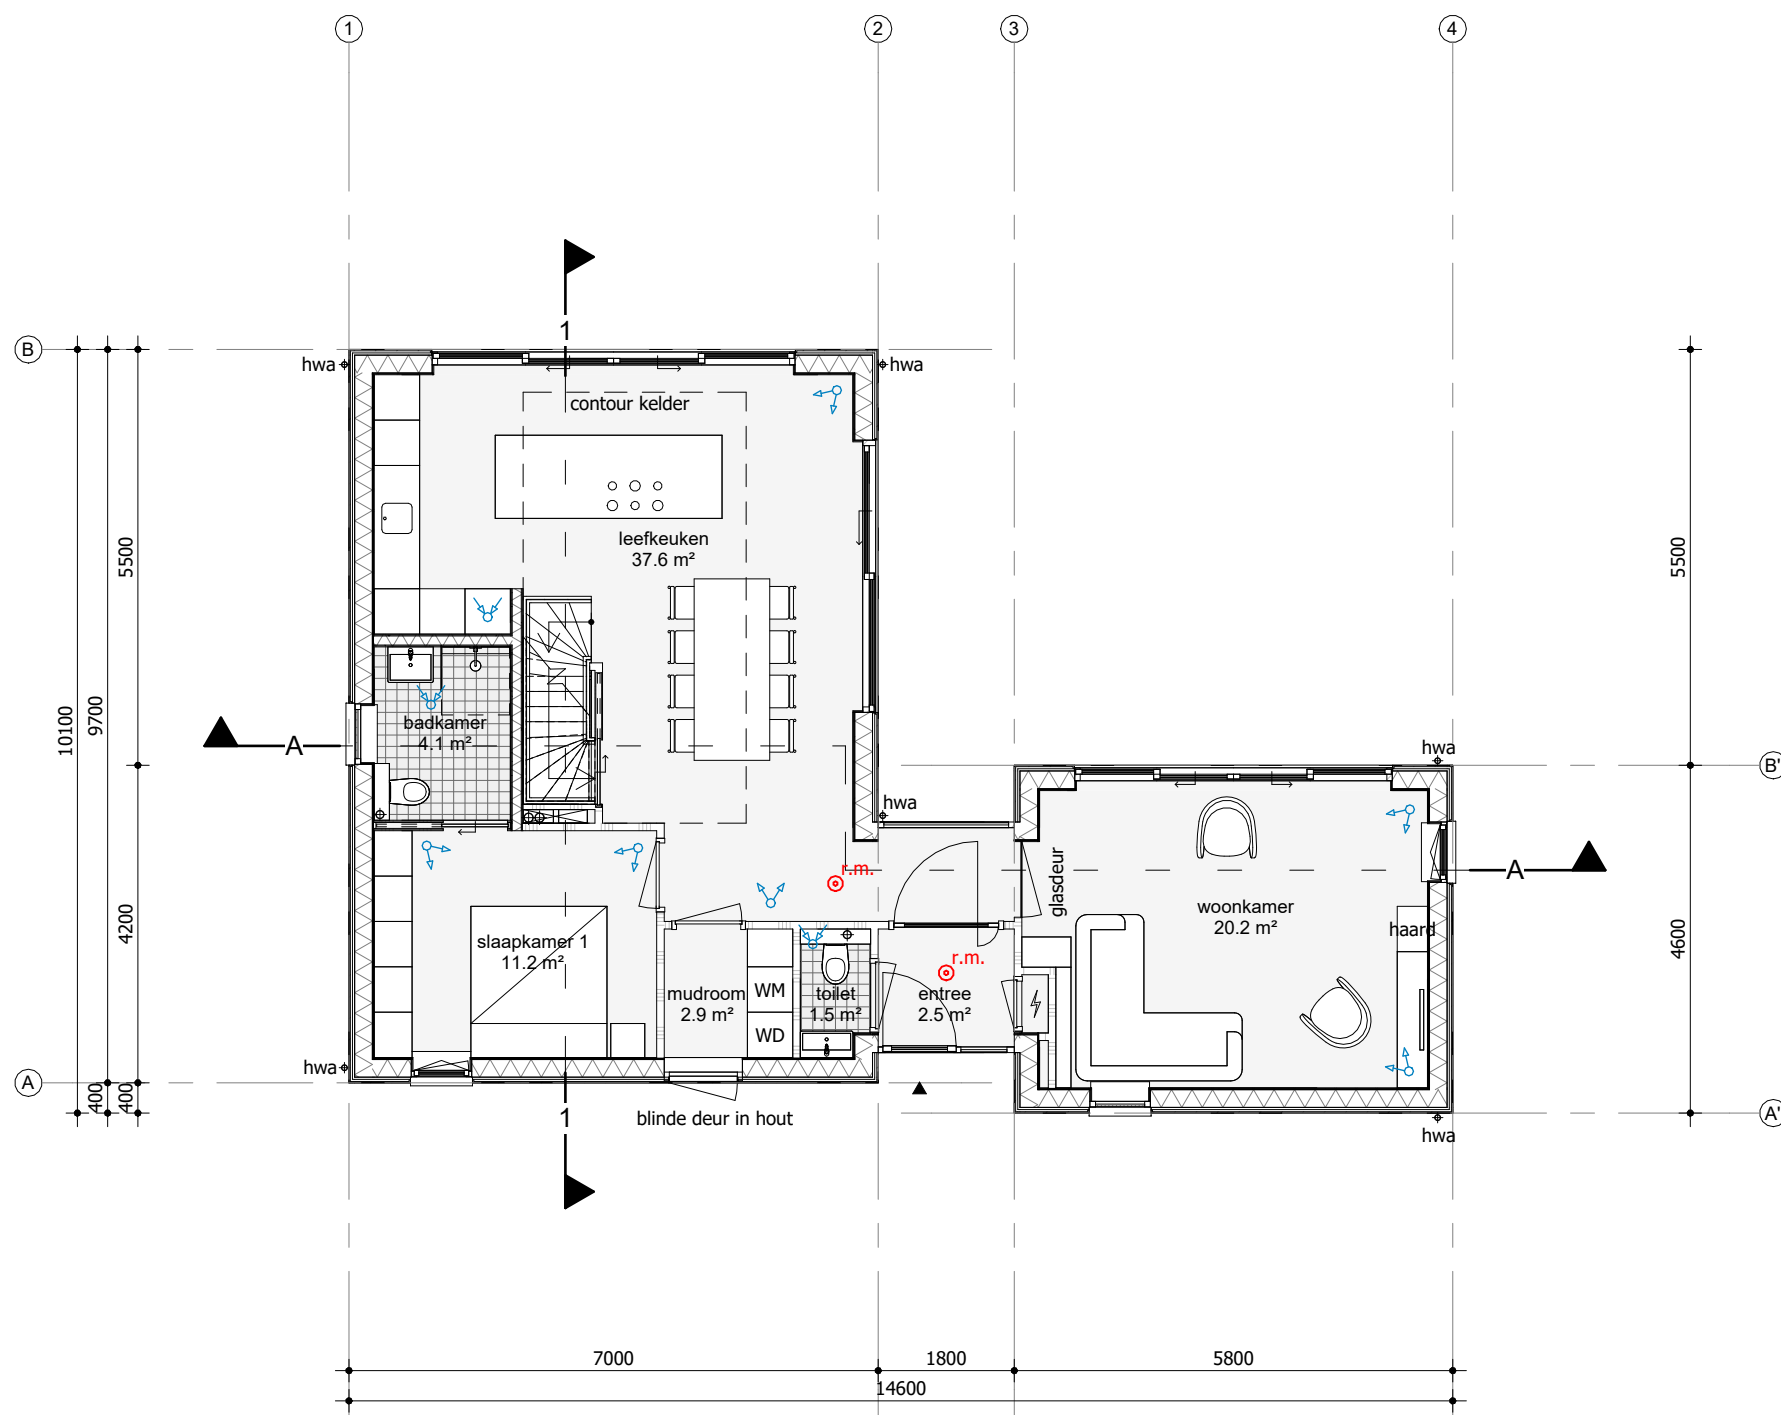

146.00 m²

7000 1800 5800

14600

5500 4600

1 2 3 4

A A

















Gemeente Texel .txl

Behoort bij besluit van
Burgemeester en Wethouders van Texel,
zaaknummer: 3753674
kenmerk document: Bijlage 1/7
namens de burgemeester en wethouders van Texel,

de heer R. Westbroek
afdelingsmanager Beleid & Vergunningen



Werknr.	26-024
Schaal	1:100
Tekenaar	BV
Formaat	A1
Datum	15-04-2021
Fase	DO

teknr.	BA-02
--------	-------