


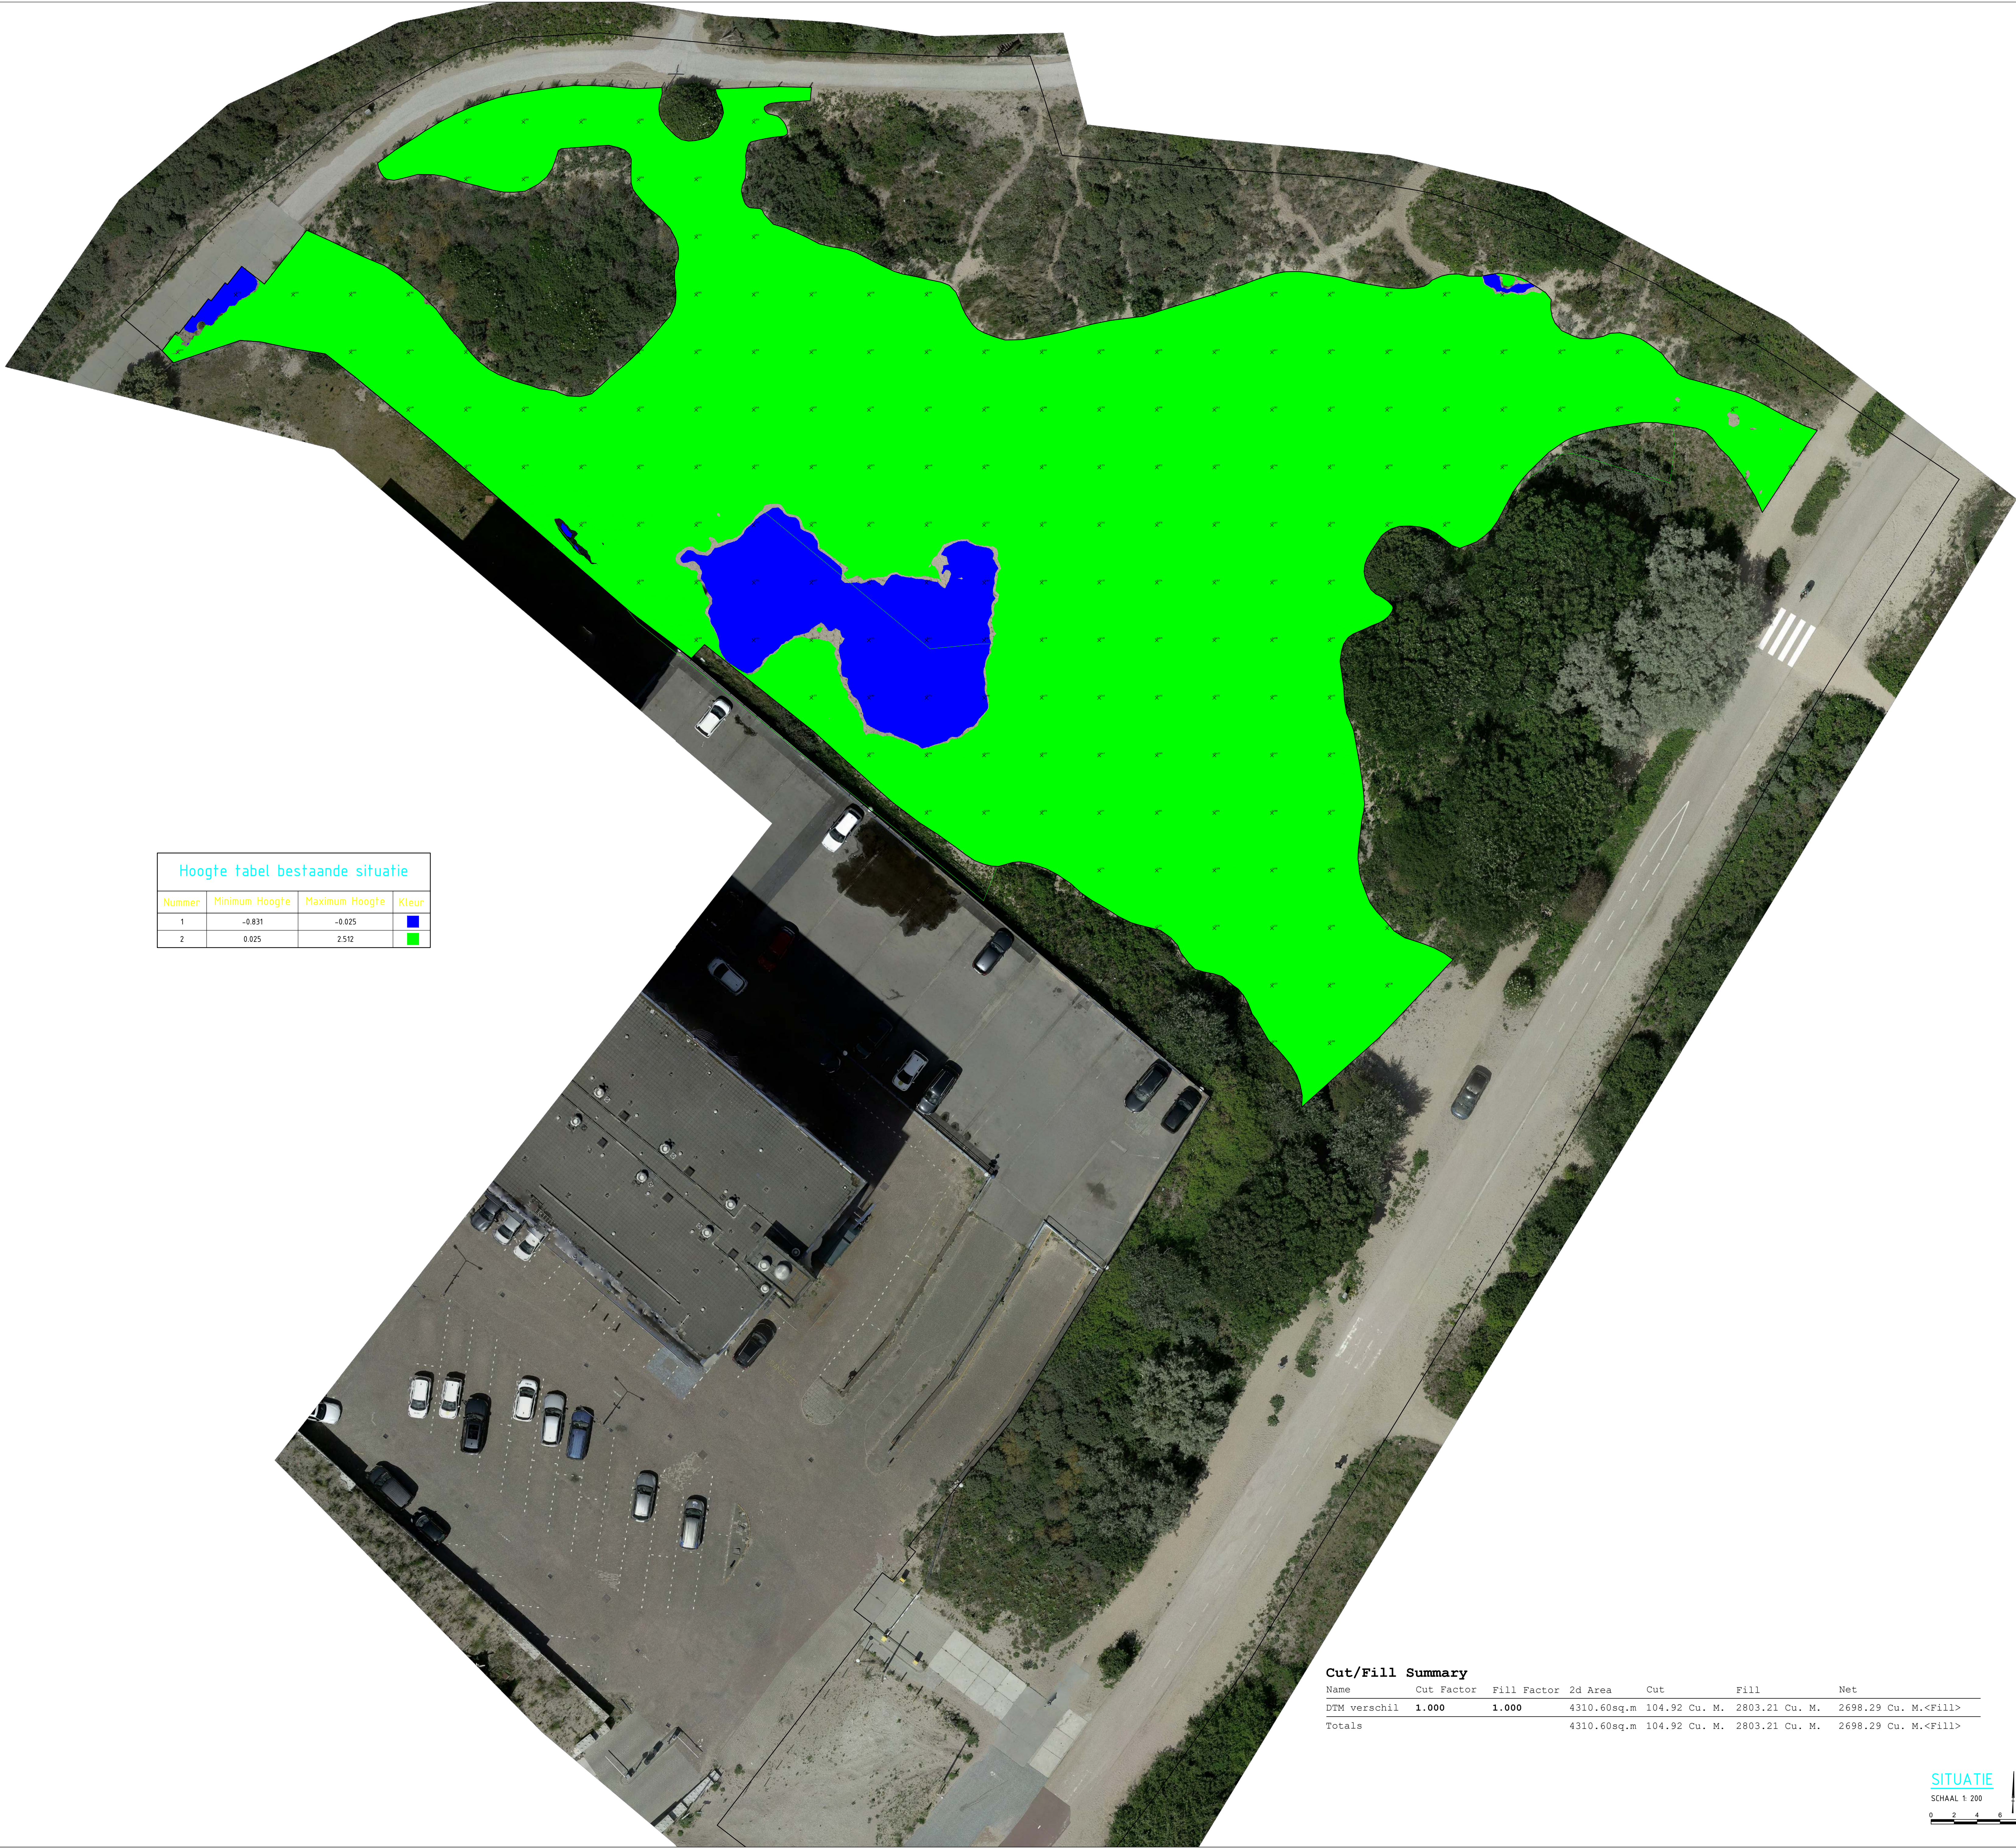


Hoogte tabel bestaande situatie			
Nummer	Minimum Hoogte	Maximum Hoogte	Kleur
1	-0.831	-0.025	■
2	0.025	2.512	■

Legenda		
Geometrie	Omschrijving	Status
— * — * — * — * —	Werkgrens	Bestaand
— — — — —	Grondwerklijn	Bestaand

Cut/Fill Summary

Name	Cut Factor	Fill Factor	2d Area	Cut	Fill	Net
DTM verschil	1.000	1.000	4310.60sq.m	104.92 Cu. M.	2803.21 Cu. M.	2698.29 Cu. M.<Fill>
Totals			4310.60sq.m	104.92 Cu. M.	2803.21 Cu. M.	2698.29 Cu. M.<Fill>

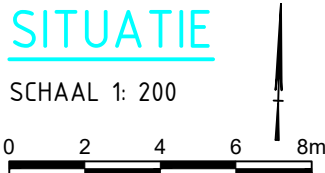

		opdrachtgever Interplan Bouwsupport	
project P3148 - Interplan Bouwsupport - project Duinhil, Kijkduin		status inbrenging	
standaard 3D meting dmv Fotogrammetrie en LiDAR Orthomosaic resolutie 13cm/GSD, DTM puntichtheid 0.5m		datum aflevering 15/06/2026	
schied 1:200		blad 1 / 3	
gemaakt R.B.		groepnummer P3148	
vrijgegeven J.T.		tekeningsnummer 1	
		tekening TEKENING	
		versie 1	