



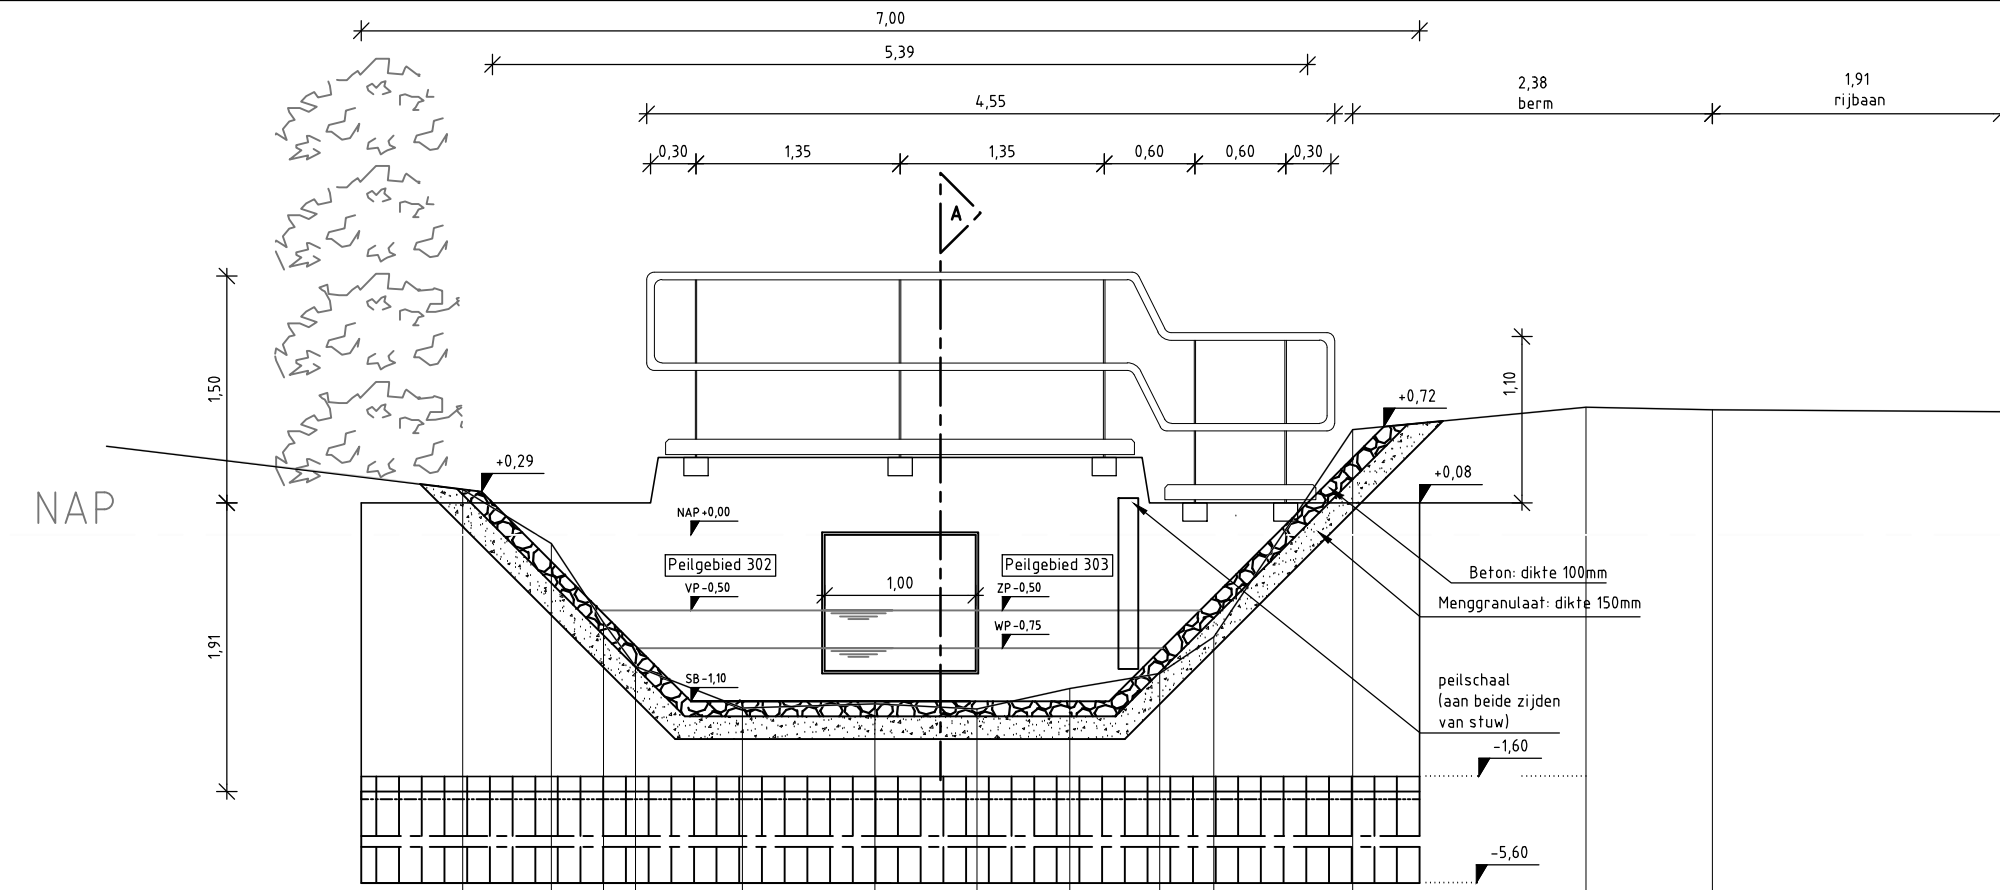


Profiel 41
-3.00m tov NAP


Hoogte		0.301	-0.057	-0.580	-0.870	-1.144	-1.117	-1.151	-1.015	-0.917	-0.674	0.696	0.844	0.827	0.814
Afstand		0.000	0.587	0.931	1.143	1.852	2.727	3.403	4.016	4.610	4.969	5.887	7.430	8.267	10.175

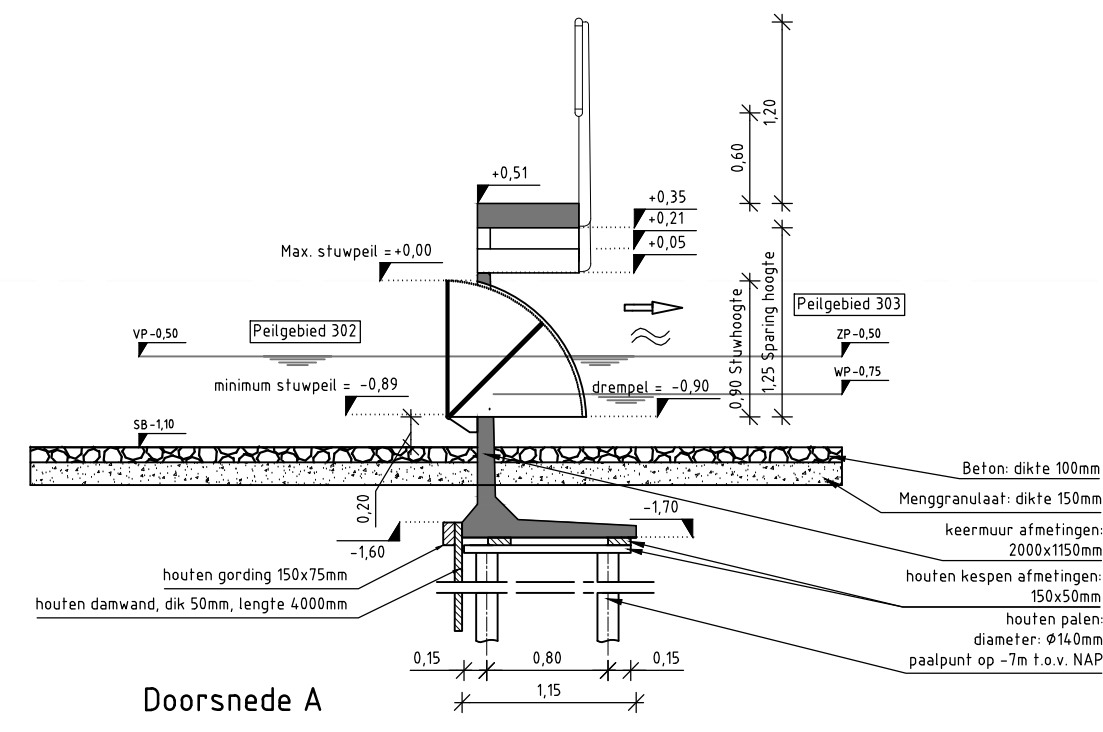

Vooraanzicht en dwarsdoorsnede
schaal1:50

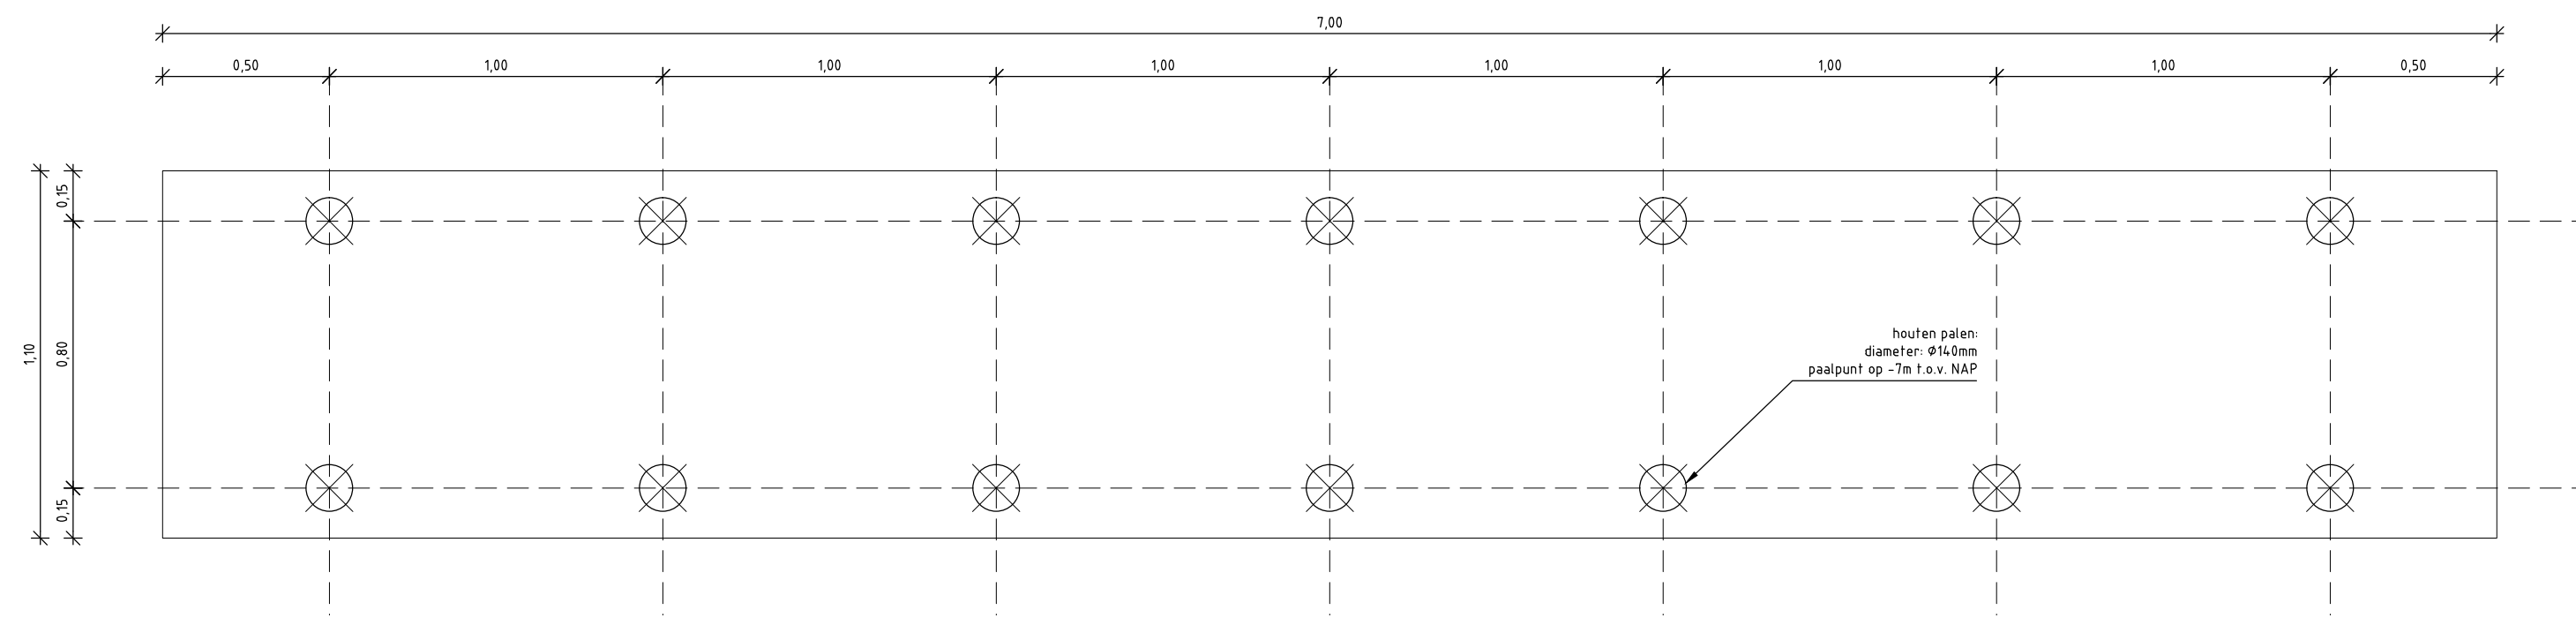

Palenplan
schaal1:20

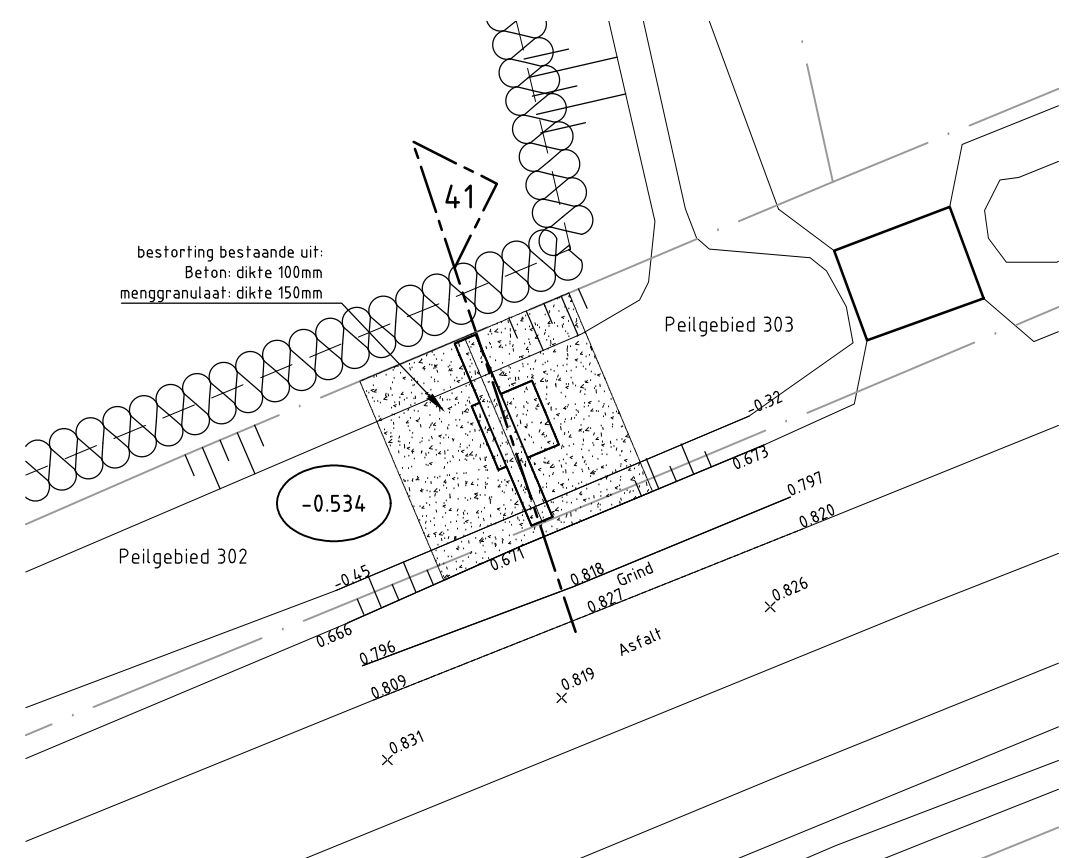

Situatie stuw
schaal1:200

Legenda

- beton
- menggranulaat
- VP=-0.50 vastpeil
- ZP=-1.20 zomerpeil
- WP=-1.25 winterpeil
- SB=-1.40 slootbodem

ADCIM

Adviesbureau voor Civiele techniek, Infrastructuur en Milieu

Project

Herziend peilbesluit Alm en Biesbosch

Oprachtgever

Waterschap rivierenland

Onderdeel

Peilgebied LHA302 te Babylonienbroek: gronddammen en stuw
Profiel 41 kantelstuw

Rev.

Wijziging

Dat.

Get.

Acc.

Projectnummer

Tekeningnummer

Formaat

(20110261

(40.41

(A2

Bes'teknummer

Bijlagenummer

Schaal

(20110261-D-B-1

-

diverse

Get.

Gez.

Acc.

Datum

Bestand

JM

RS

PvN

14-08-2013

(20110261-D40.41

Rembrandtlaan 650
3362 AW Sliedrecht
Telefoon (0184) 677500
Telefax (0184) 617790

Definitief