




 
rechtergevel

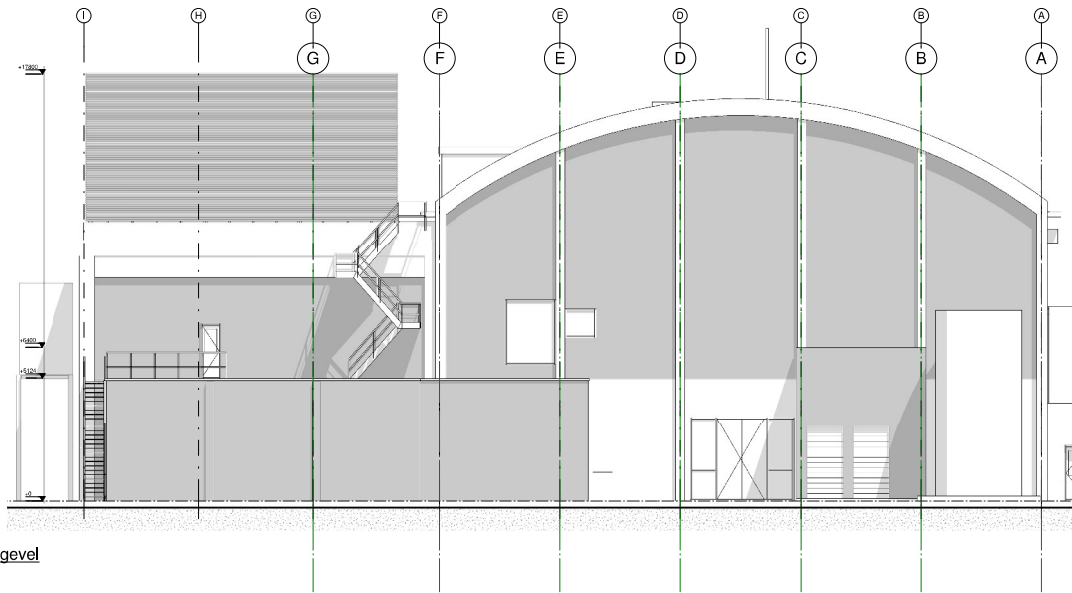

achtergevel

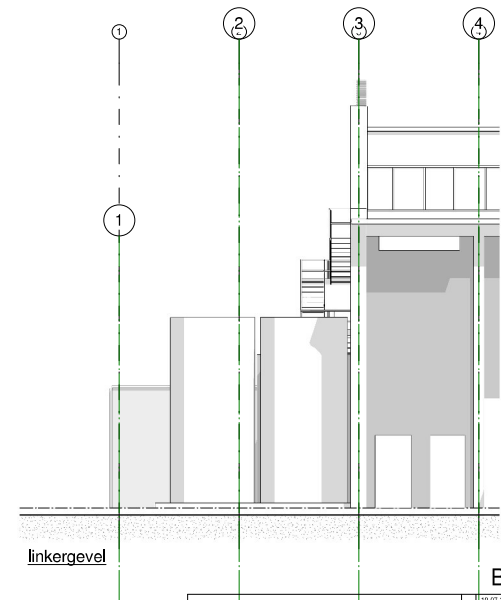

linkergevel

		BESTAAND		
Project:	interne verbouwing EHP / Baghouse / Compliance	110-072014	H.M.	Y.B.
Title:	gevels	0	-	-
Location:	Nieslé Nurspoot	rev	002	drawn
Drawing number:		check		
		Am. pro. 		Scale: 1:100
Good Food, Good Life		Project number: 13_093	Sheet	Size:
		Order: BE-30		A1