




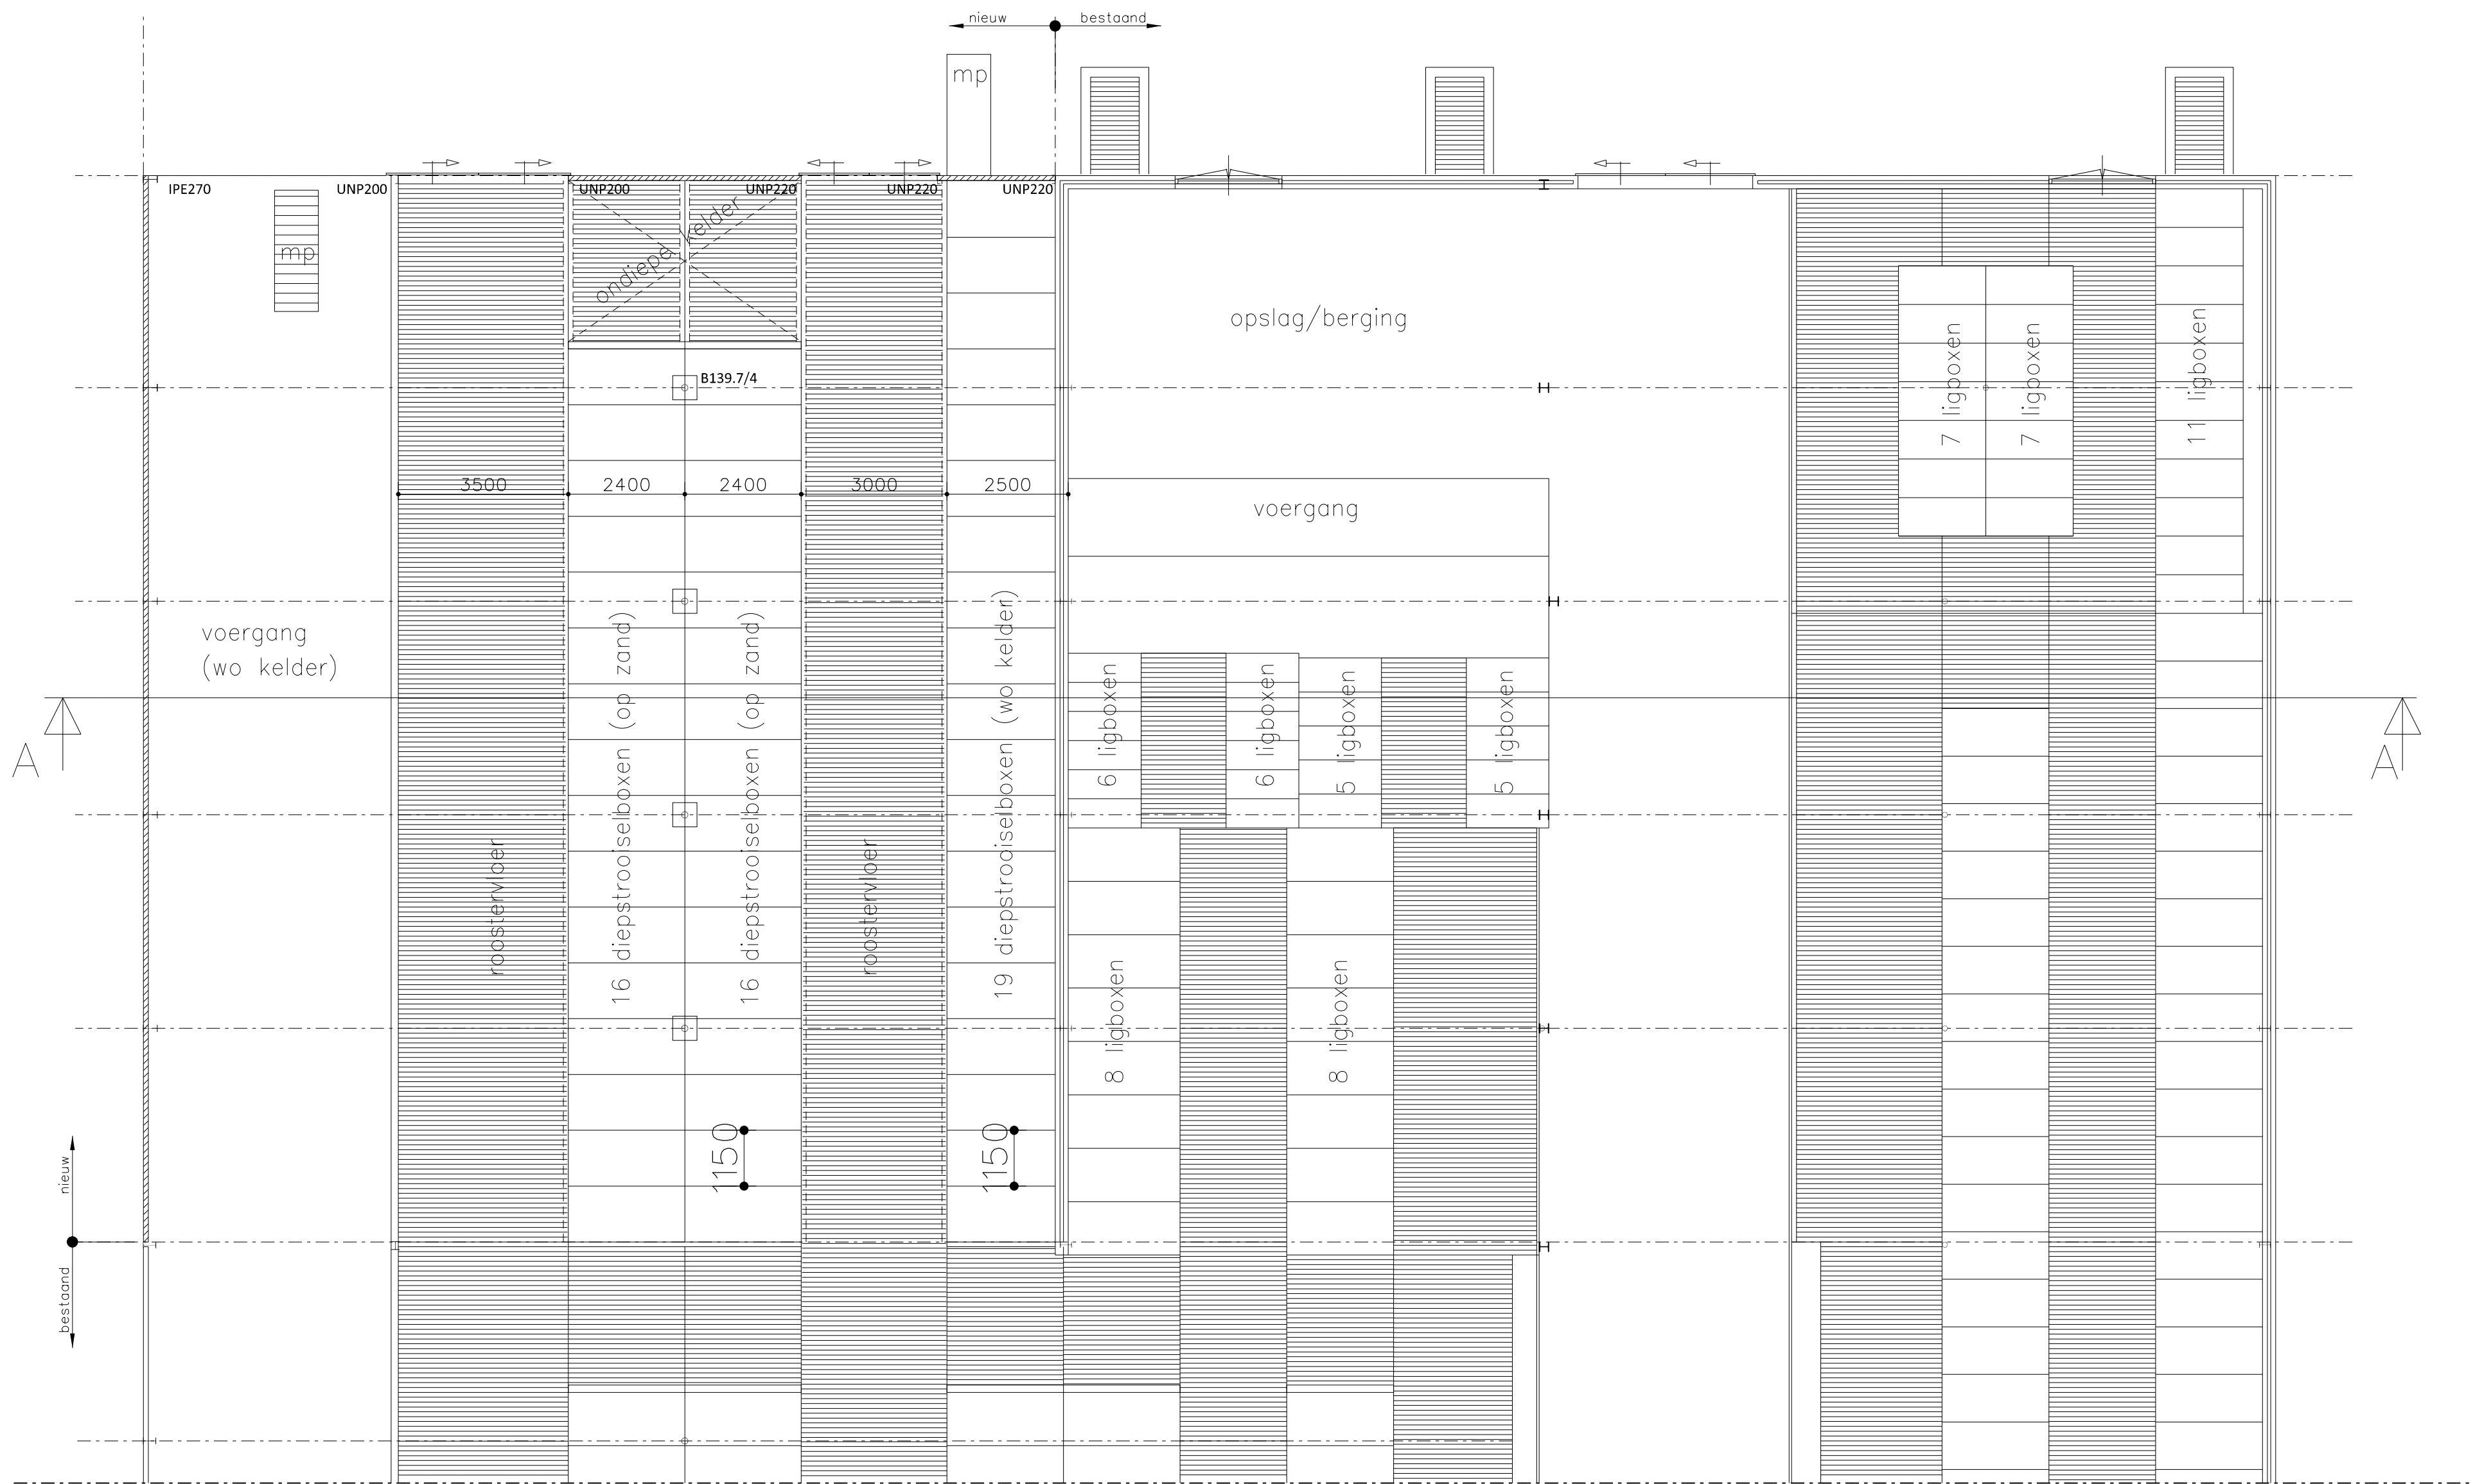


Plattegrond

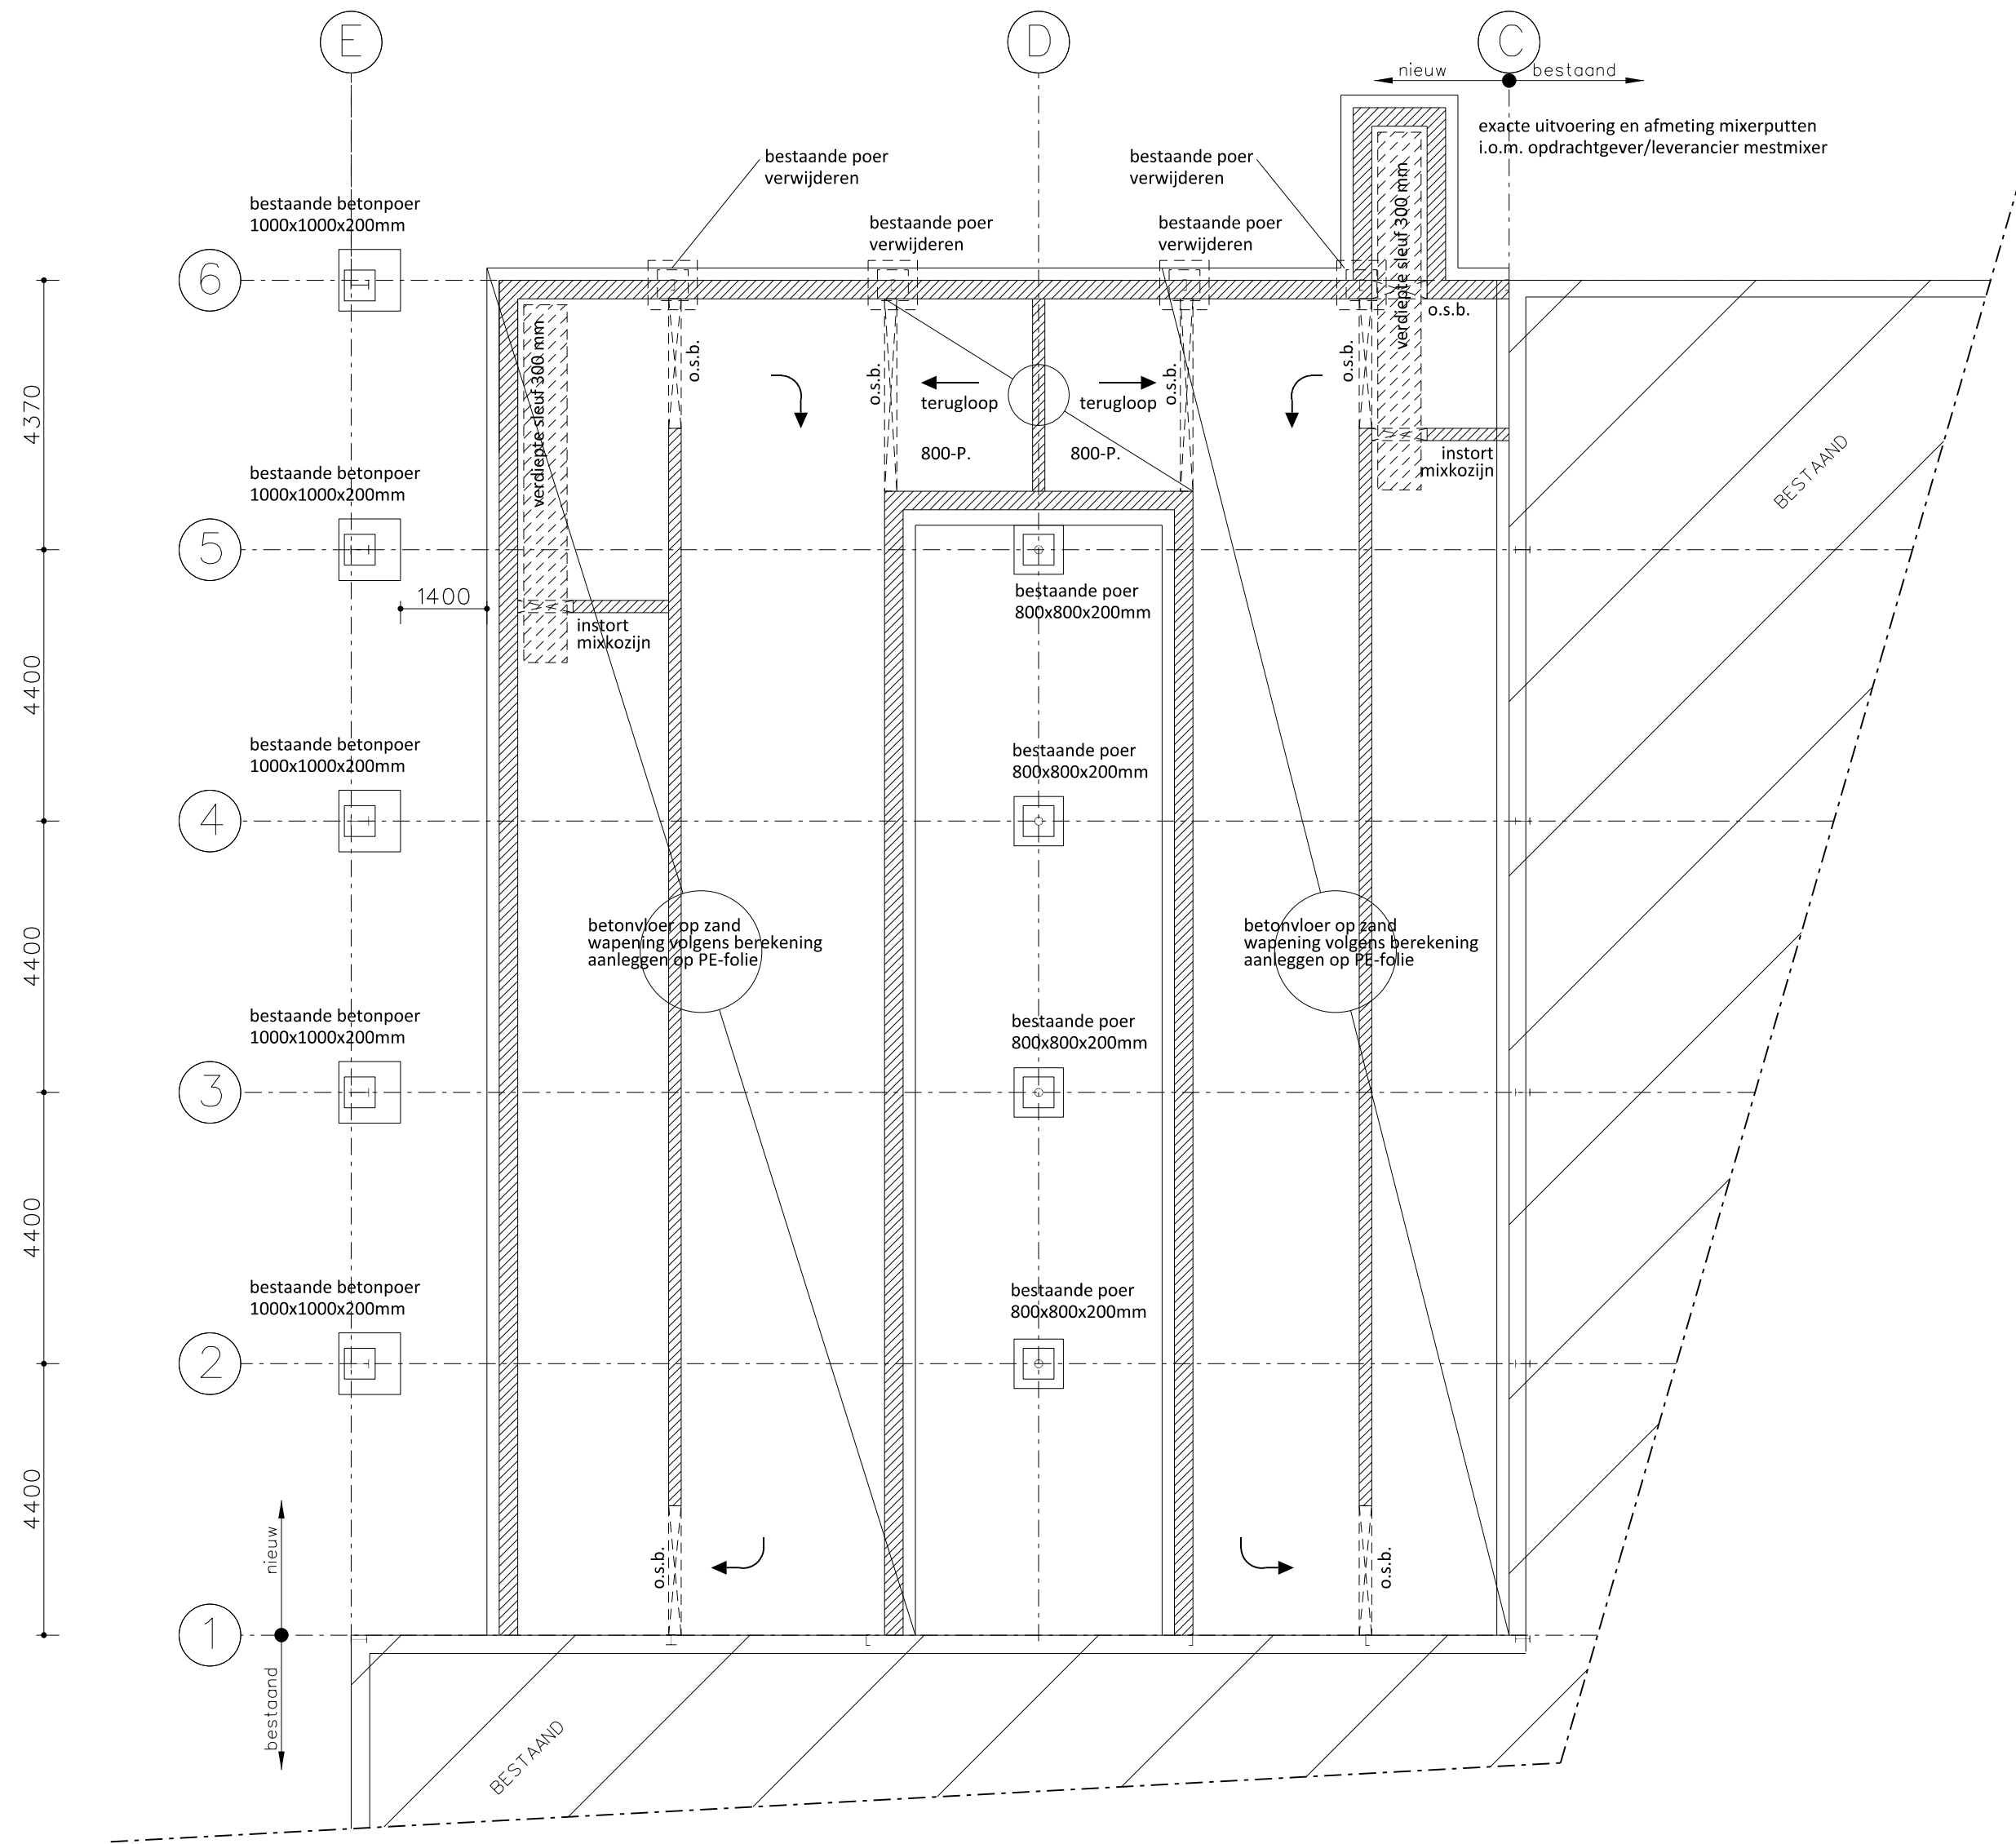

Kelder-/funderings-/ vloerenplan

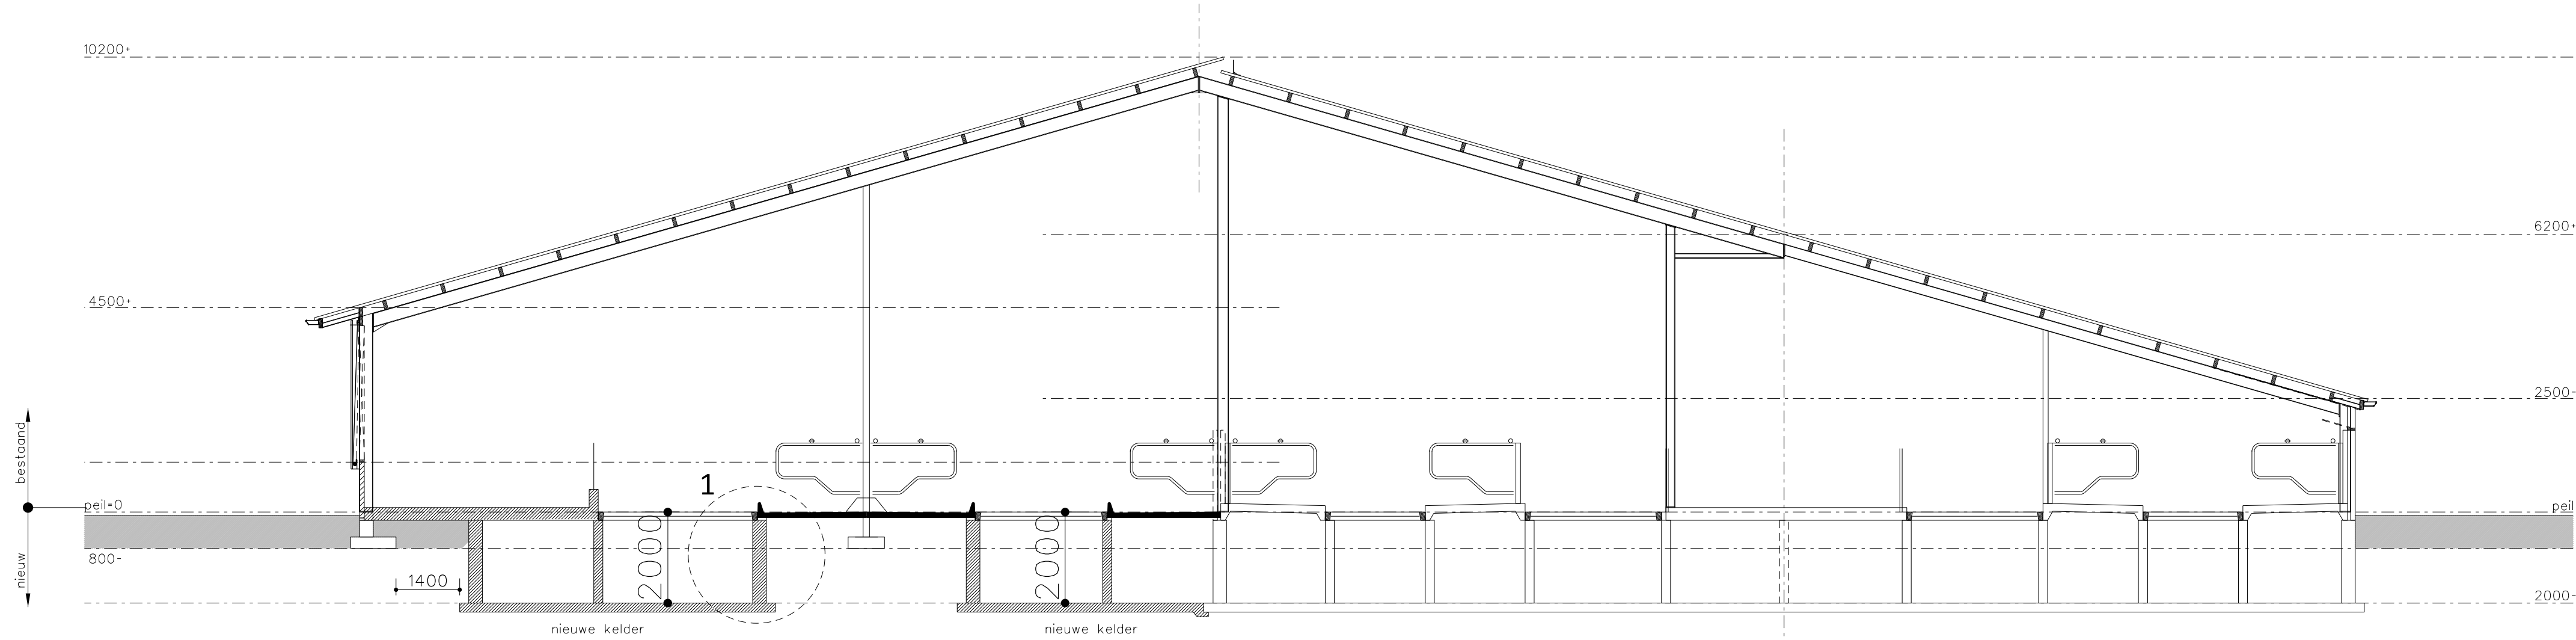

Doorsnede A-A

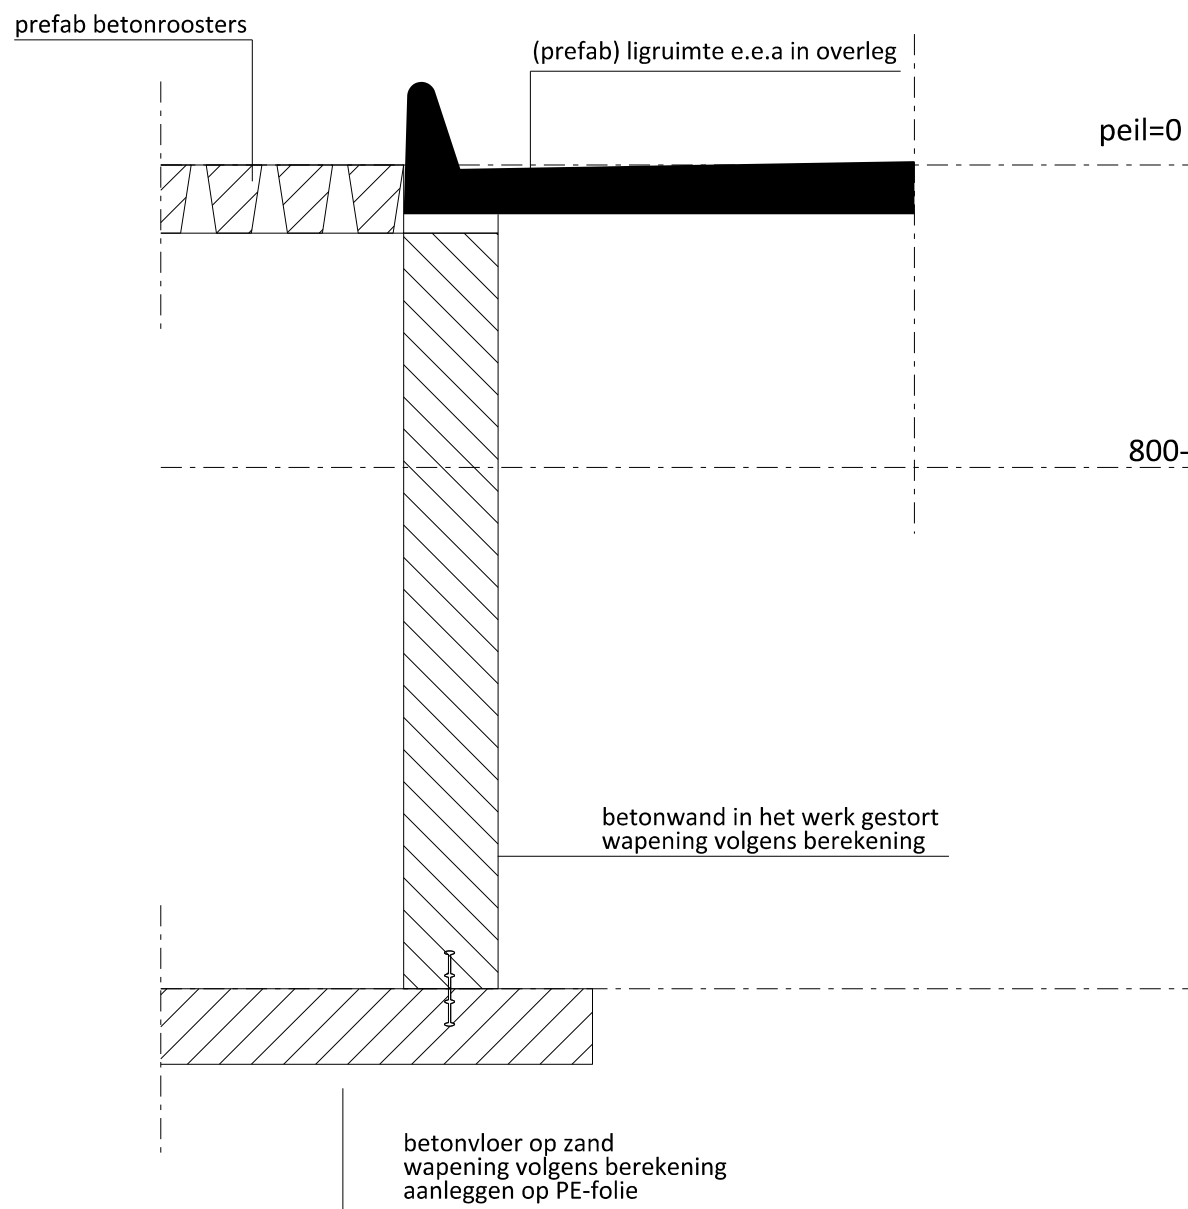

Detail 1

