


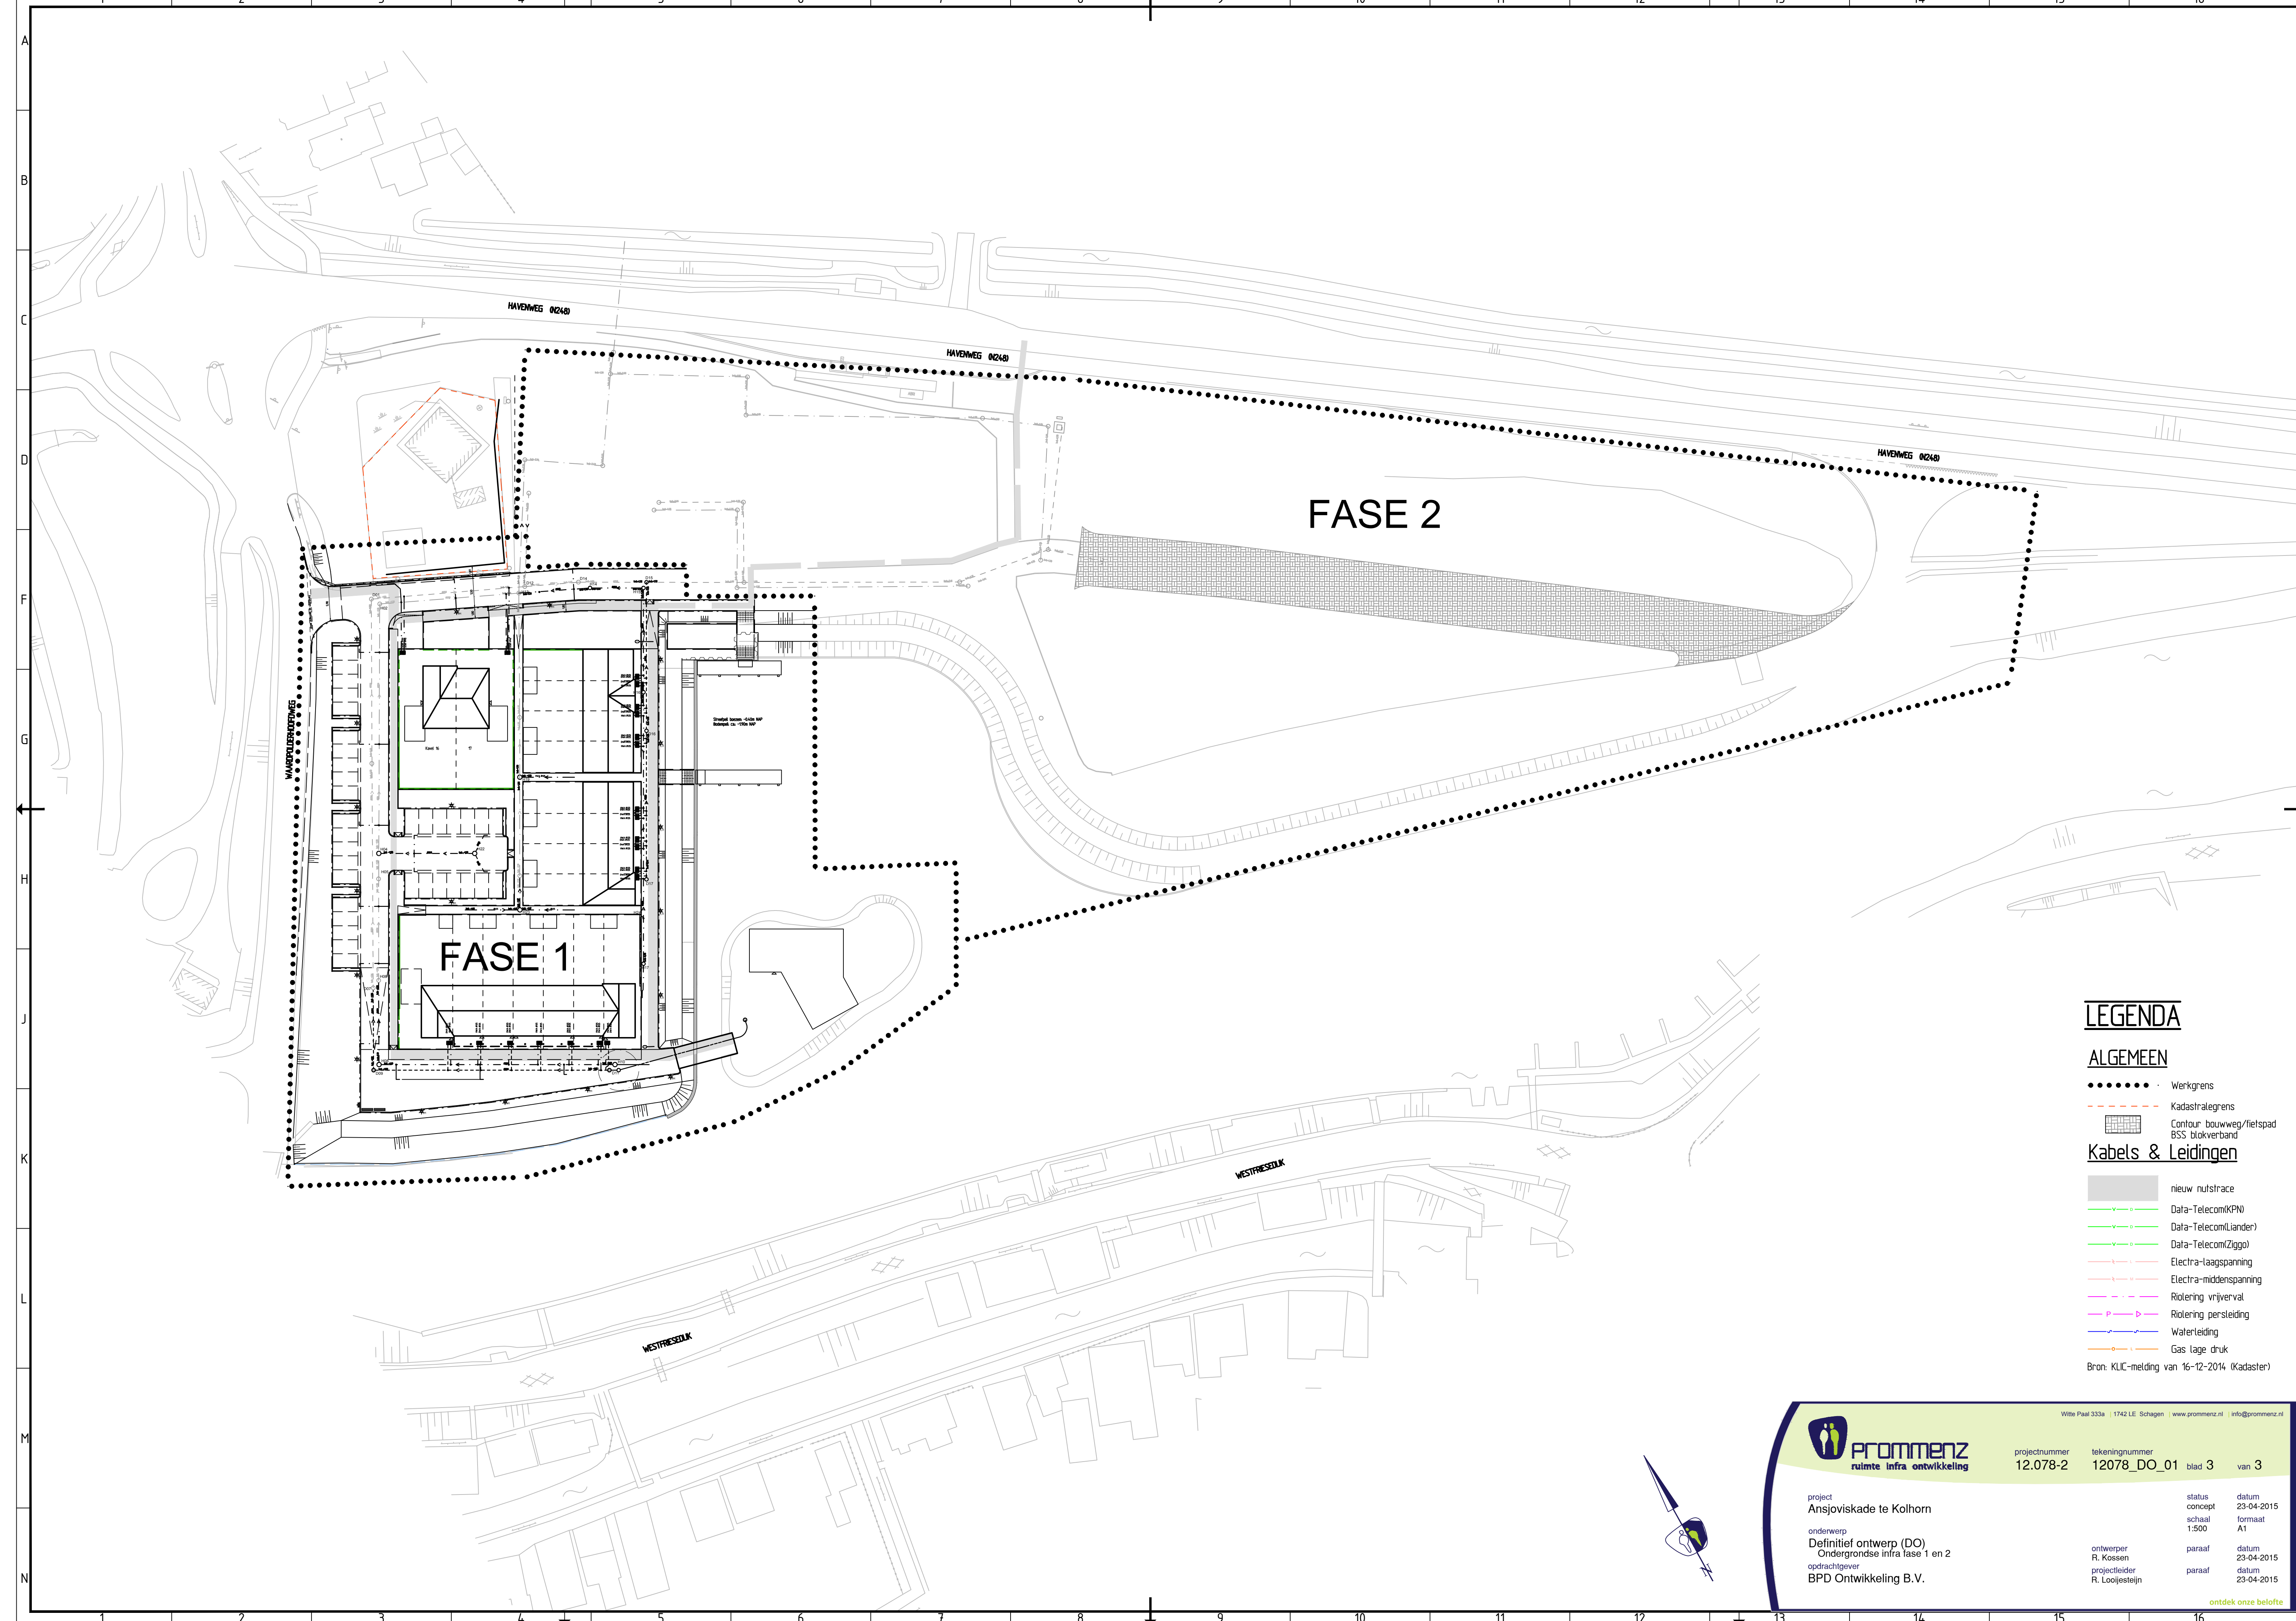

LEGENDA

ALGEMEEN

- Werkgrens
- - - - - Kadastralegrens
- [hatched box] Contour bouwweg/fietspad
- [dotted box] BSS blokverband

Kabels & Leidingen

- [grey box] nieuw nutstrace
- [green line with dots] Data-Telecom(KPN)
- [green line with dots] Data-Telecom(Liander)
- [green line with dots] Data-Telecom(Ziggo)
- [red line with dots] Electra-laagspanning
- [red line with dots] Electra-middenspanning
- [pink dashed line] Riolerig vrijerval
- [pink solid line] Riolerig persleiding
- [blue line with dots] Waterleiding
- [orange line with dots] Gas lage druk

Bron: KLC-melding van 16-12-2014 (Kadaster)



projectnummer 12.078-2
tekeningnummer 12078_DO_01
blad 3 van 3

project
Ansjoviskade te Kolhorn
onderwerp
Definitief ontwerp (DO)
Ondergrondse infra fase 1 en 2
opdrachtgever
BPD Ontwikkeling B.V.

status
concept
schaal
1:500
ontwerper
R. Kossen
projectleider
R. Looijesteijn
paraaf
datum
23-04-2015
formaat
A1
datum
23-04-2015
datum
23-04-2015

ontdek onze belofte