


Westerhuis en Heida


DP20150501-51

Hoogte schaal 1 : 100
Lengte schaal 1 : 100

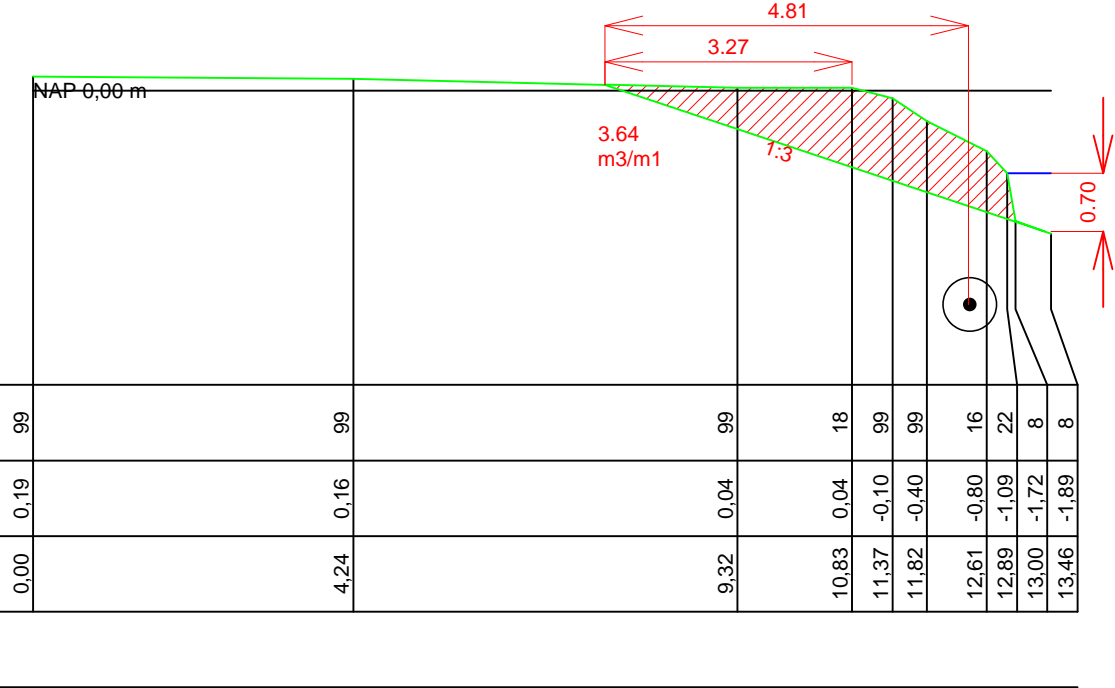


DP20150501-52

Hoogte schaal 1 : 100
Lengte schaal 1 : 100

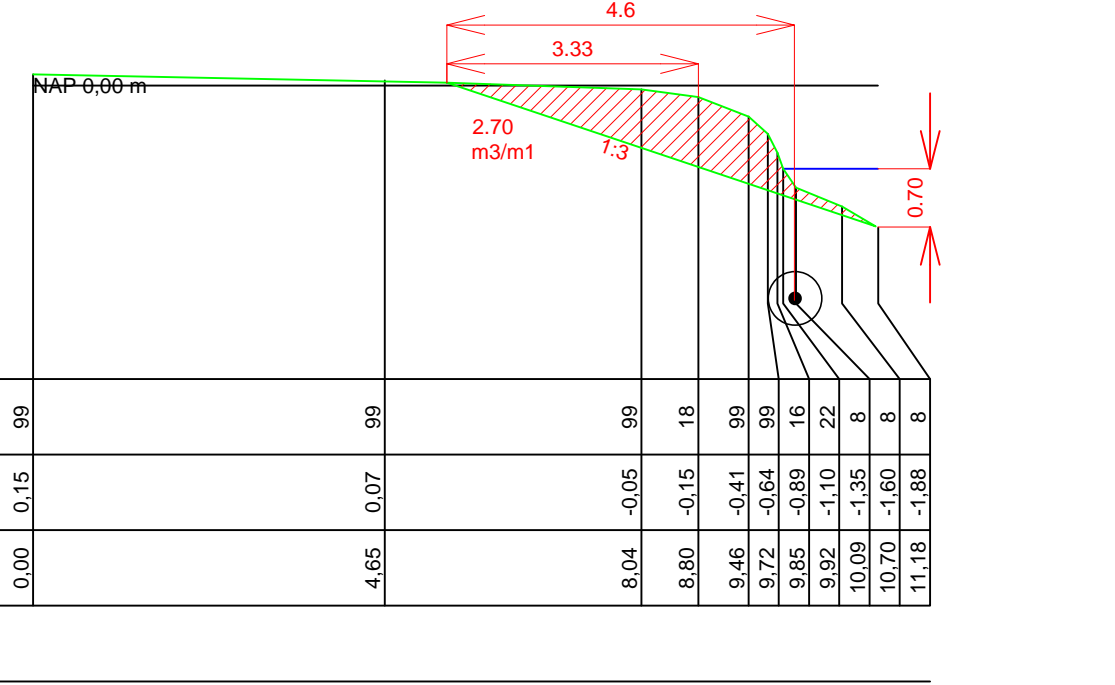


DP20150501-53

Hoogte schaal 1 : 100
Lengte schaal 1 : 100

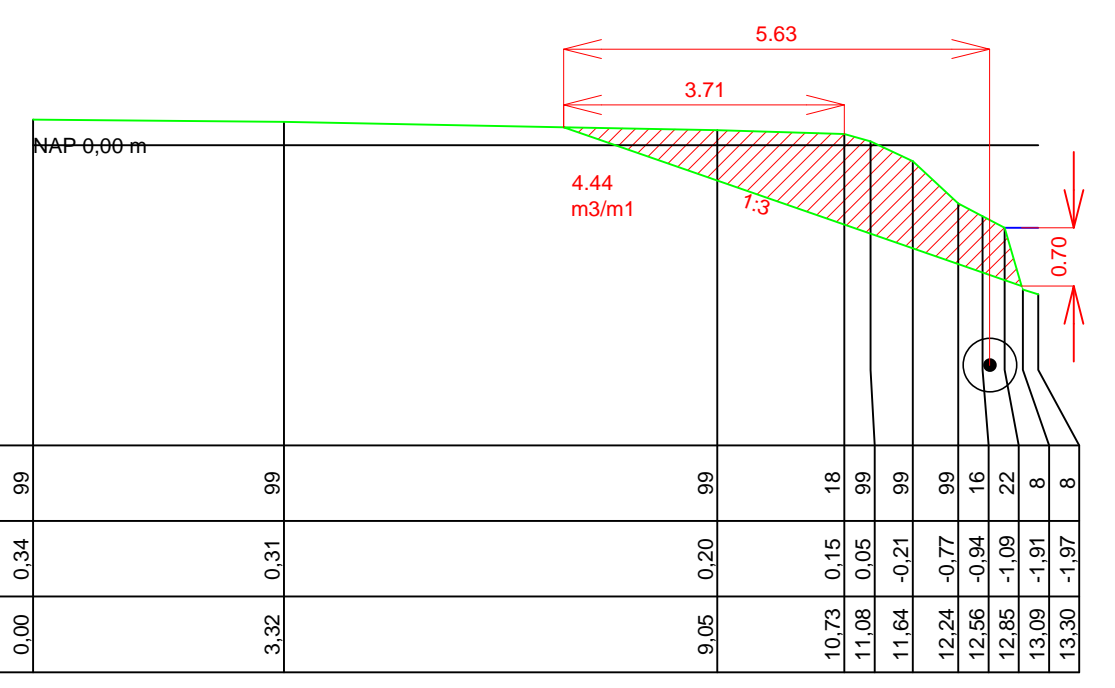


DP20150501-54

Hoogte schaal 1 : 100
Lengte schaal 1 : 100

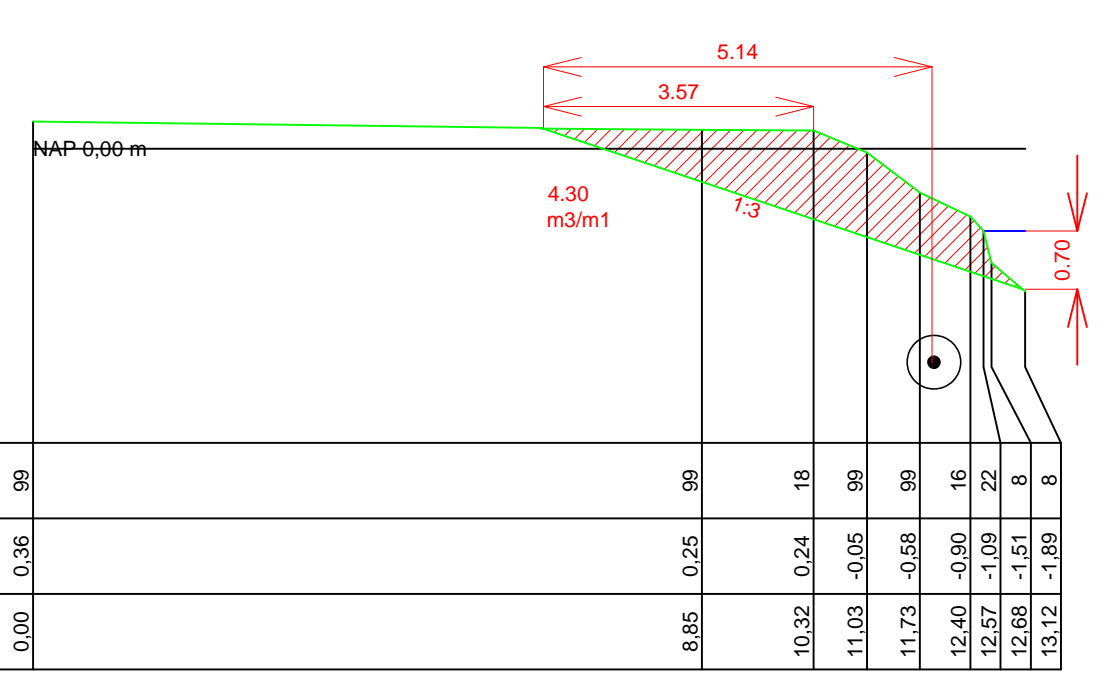


DP20150501-55

Hoogte schaal 1 : 100
Lengte schaal 1 : 100

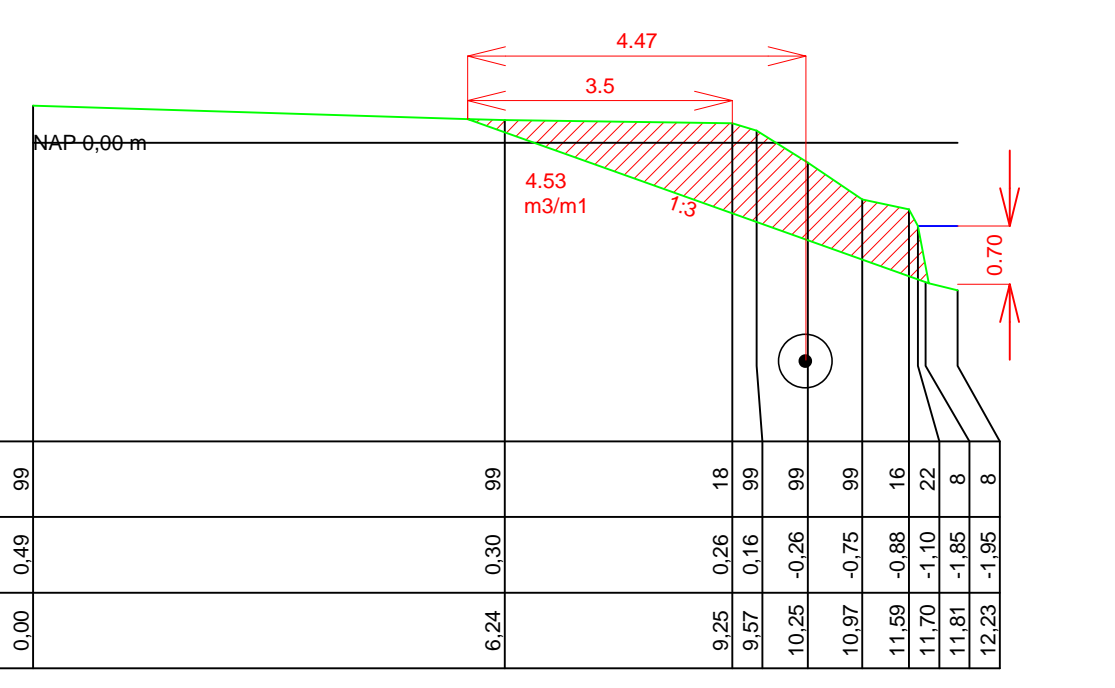


DP20150501-56

Hoogte schaal 1 : 100
Lengte schaal 1 : 100

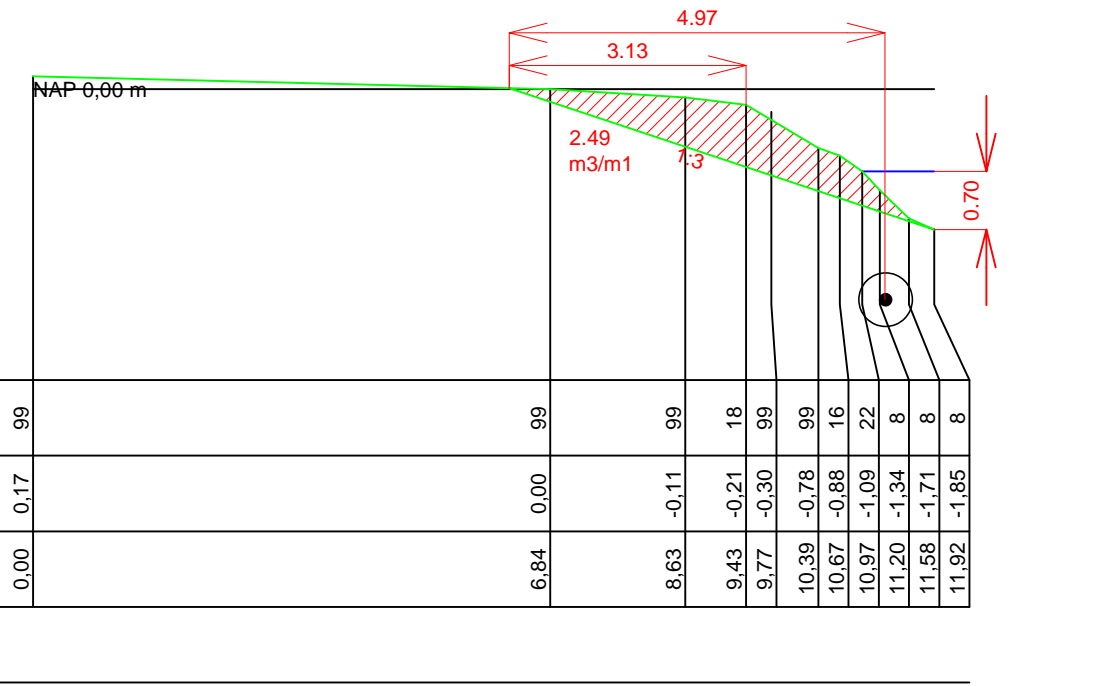


DP20150501-57

Hoogte schaal 1 : 100
Lengte schaal 1 : 100

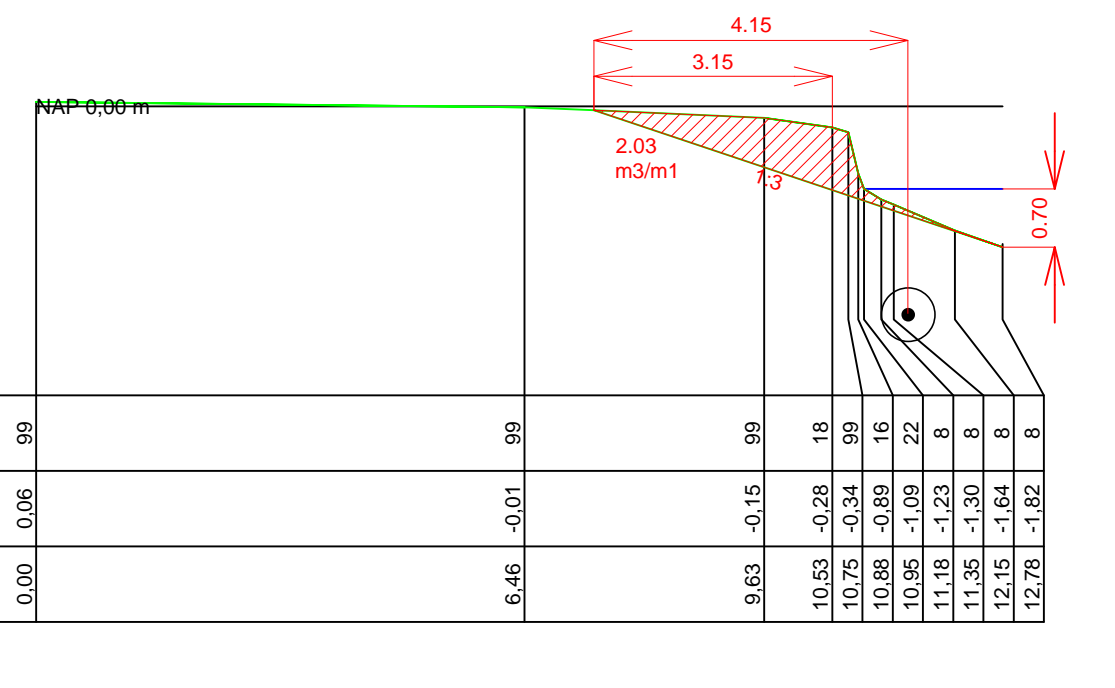


DP20150501-58

Hoogte schaal 1 : 100
Lengte schaal 1 : 100

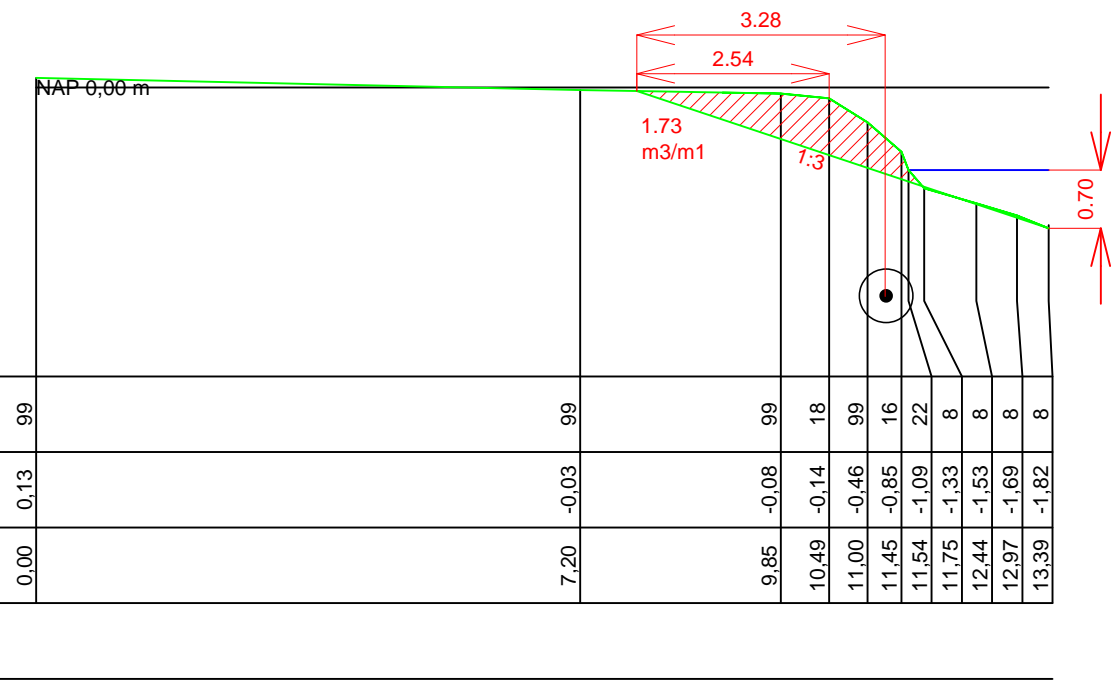


DP20150501-59

Hoogte schaal 1 : 100
Lengte schaal 1 : 100

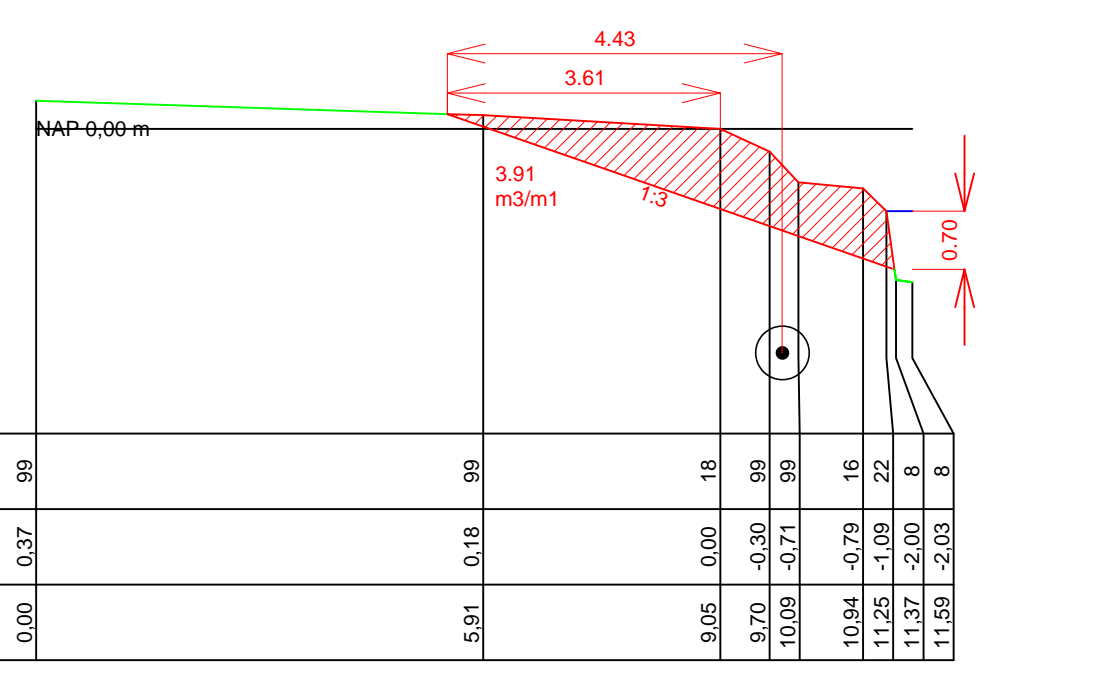


DP20150501-60

Hoogte schaal 1 : 100
Lengte schaal 1 : 100

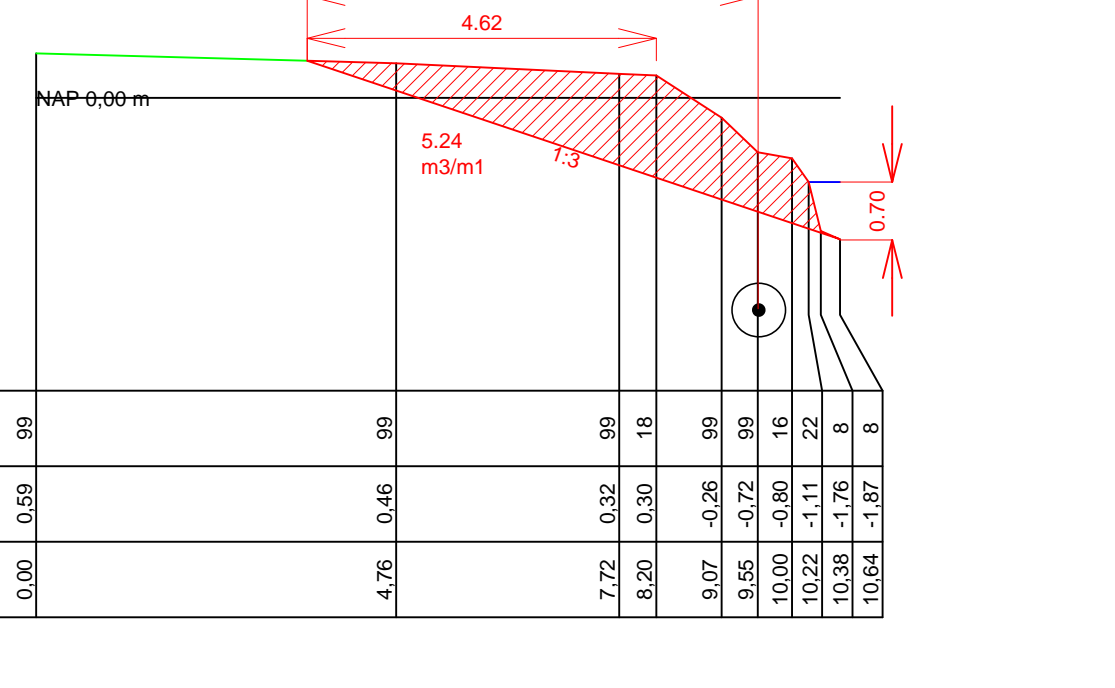

DP20150501-61

Hoogte schaal 1 : 100
Lengte schaal 1 : 100

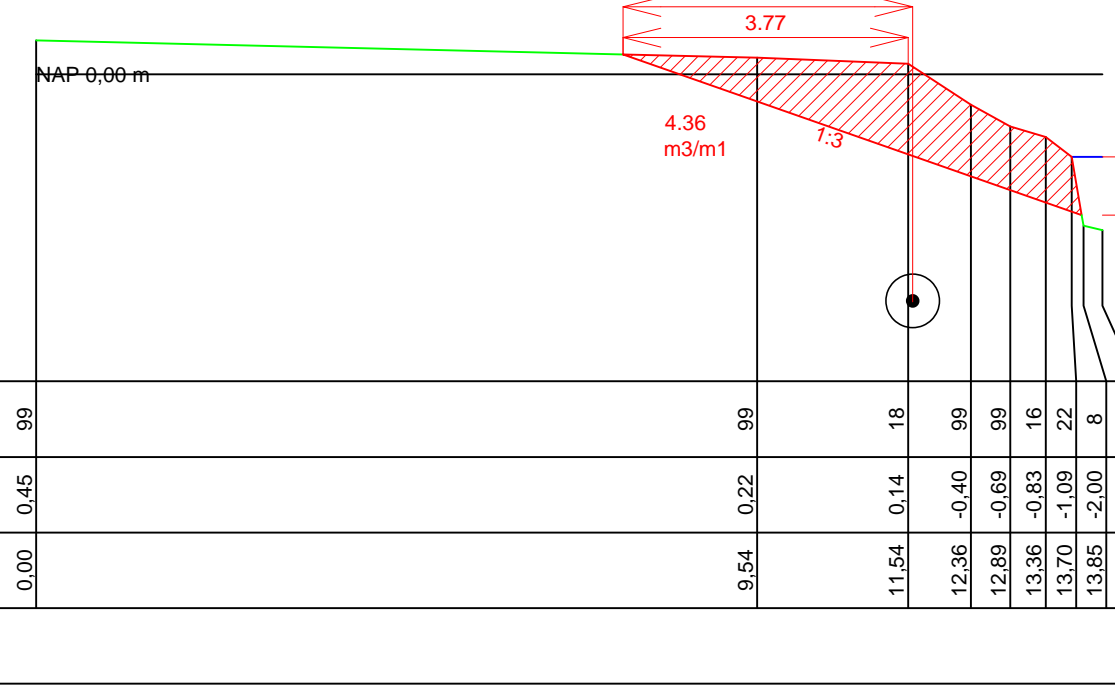

DP20150501-62

Hoogte schaal 1 : 100
Lengte schaal 1 : 100

