


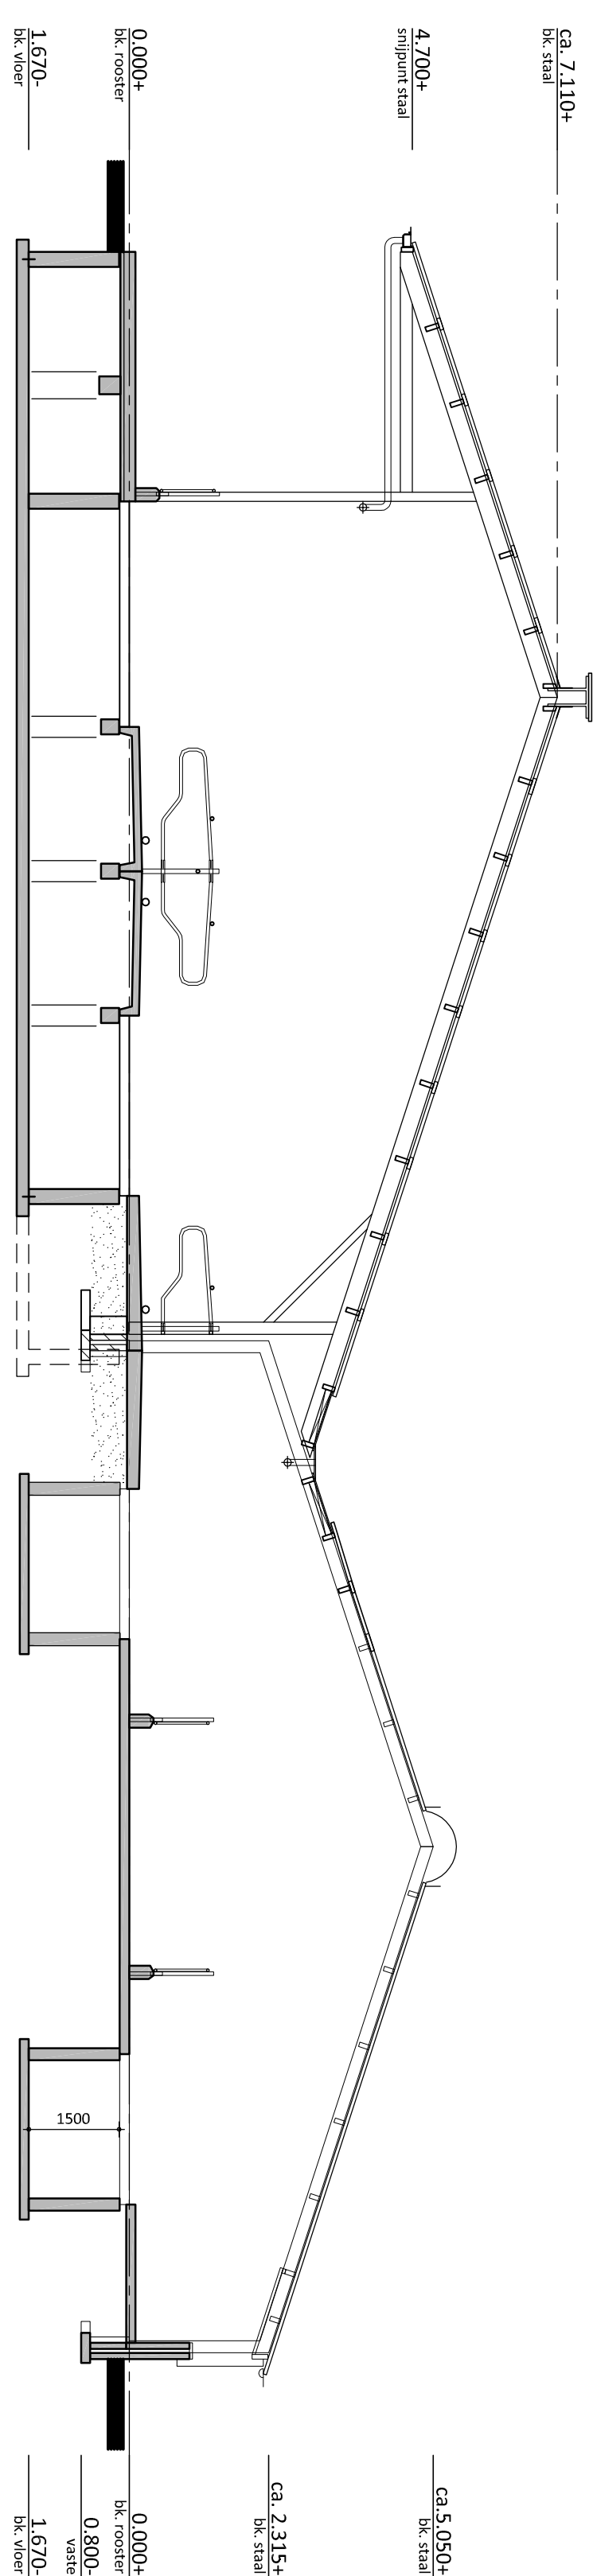

doorsnede gebouw F-G

[illegible][illegible]