
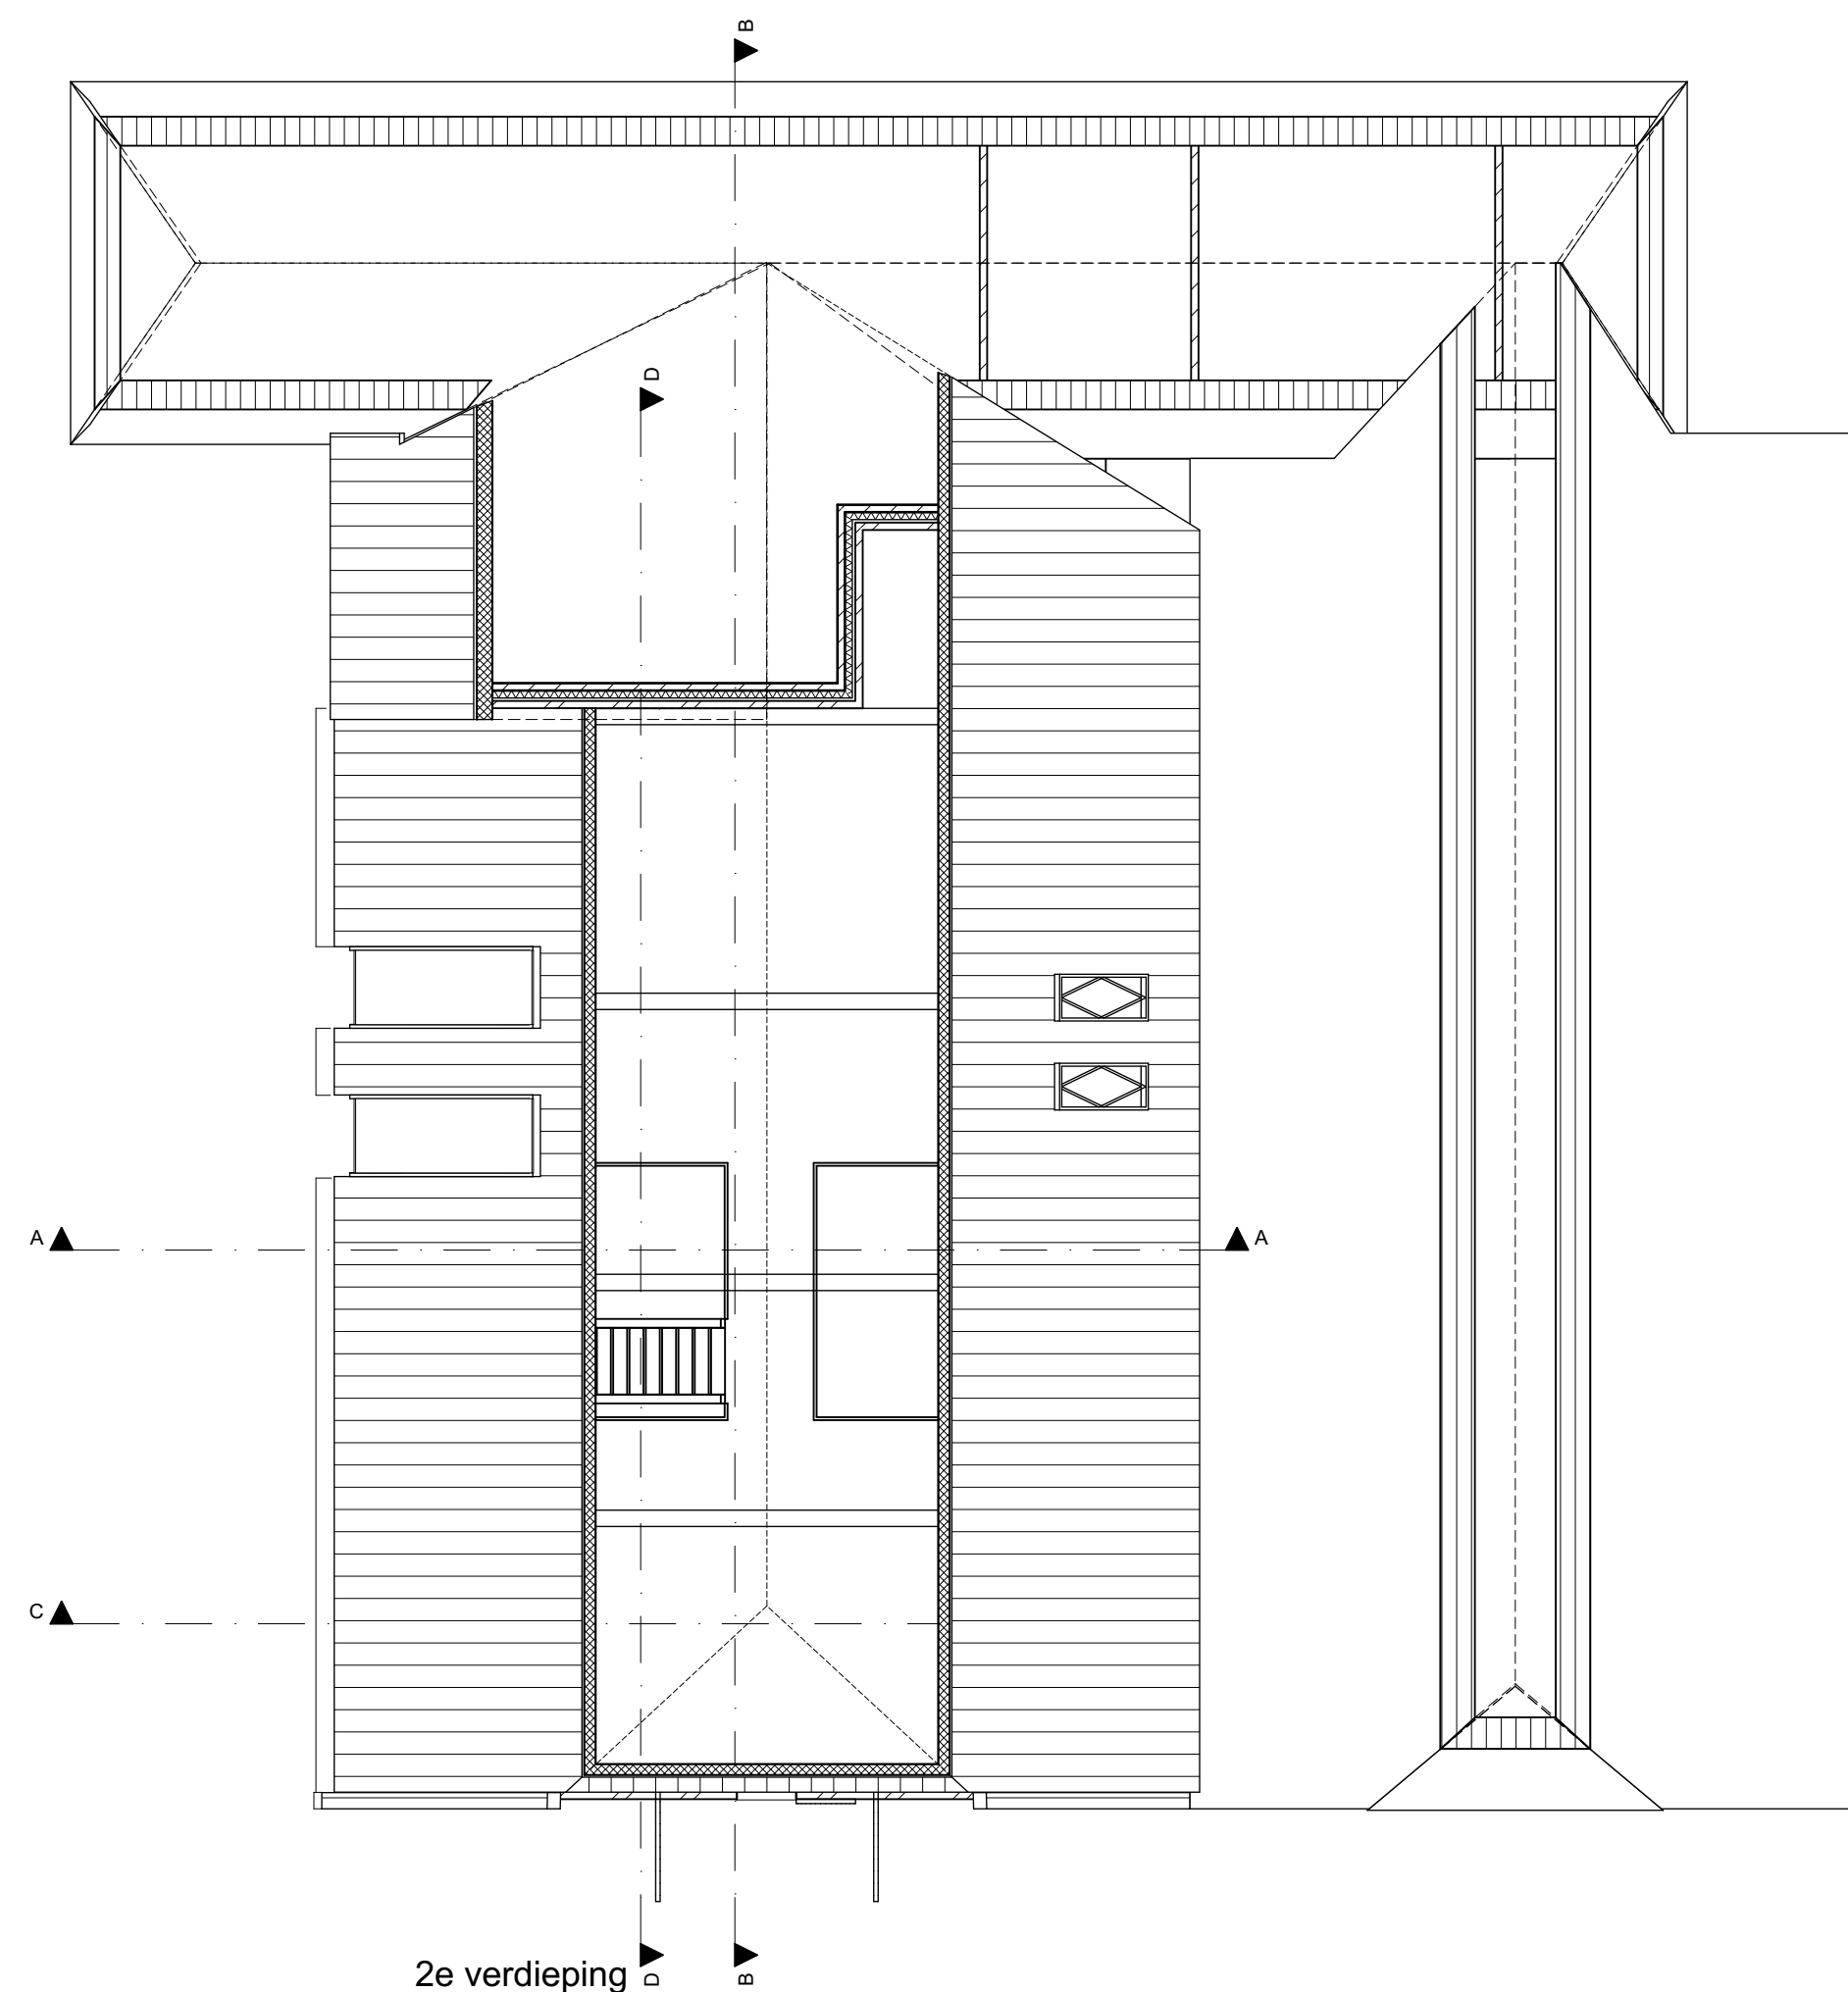


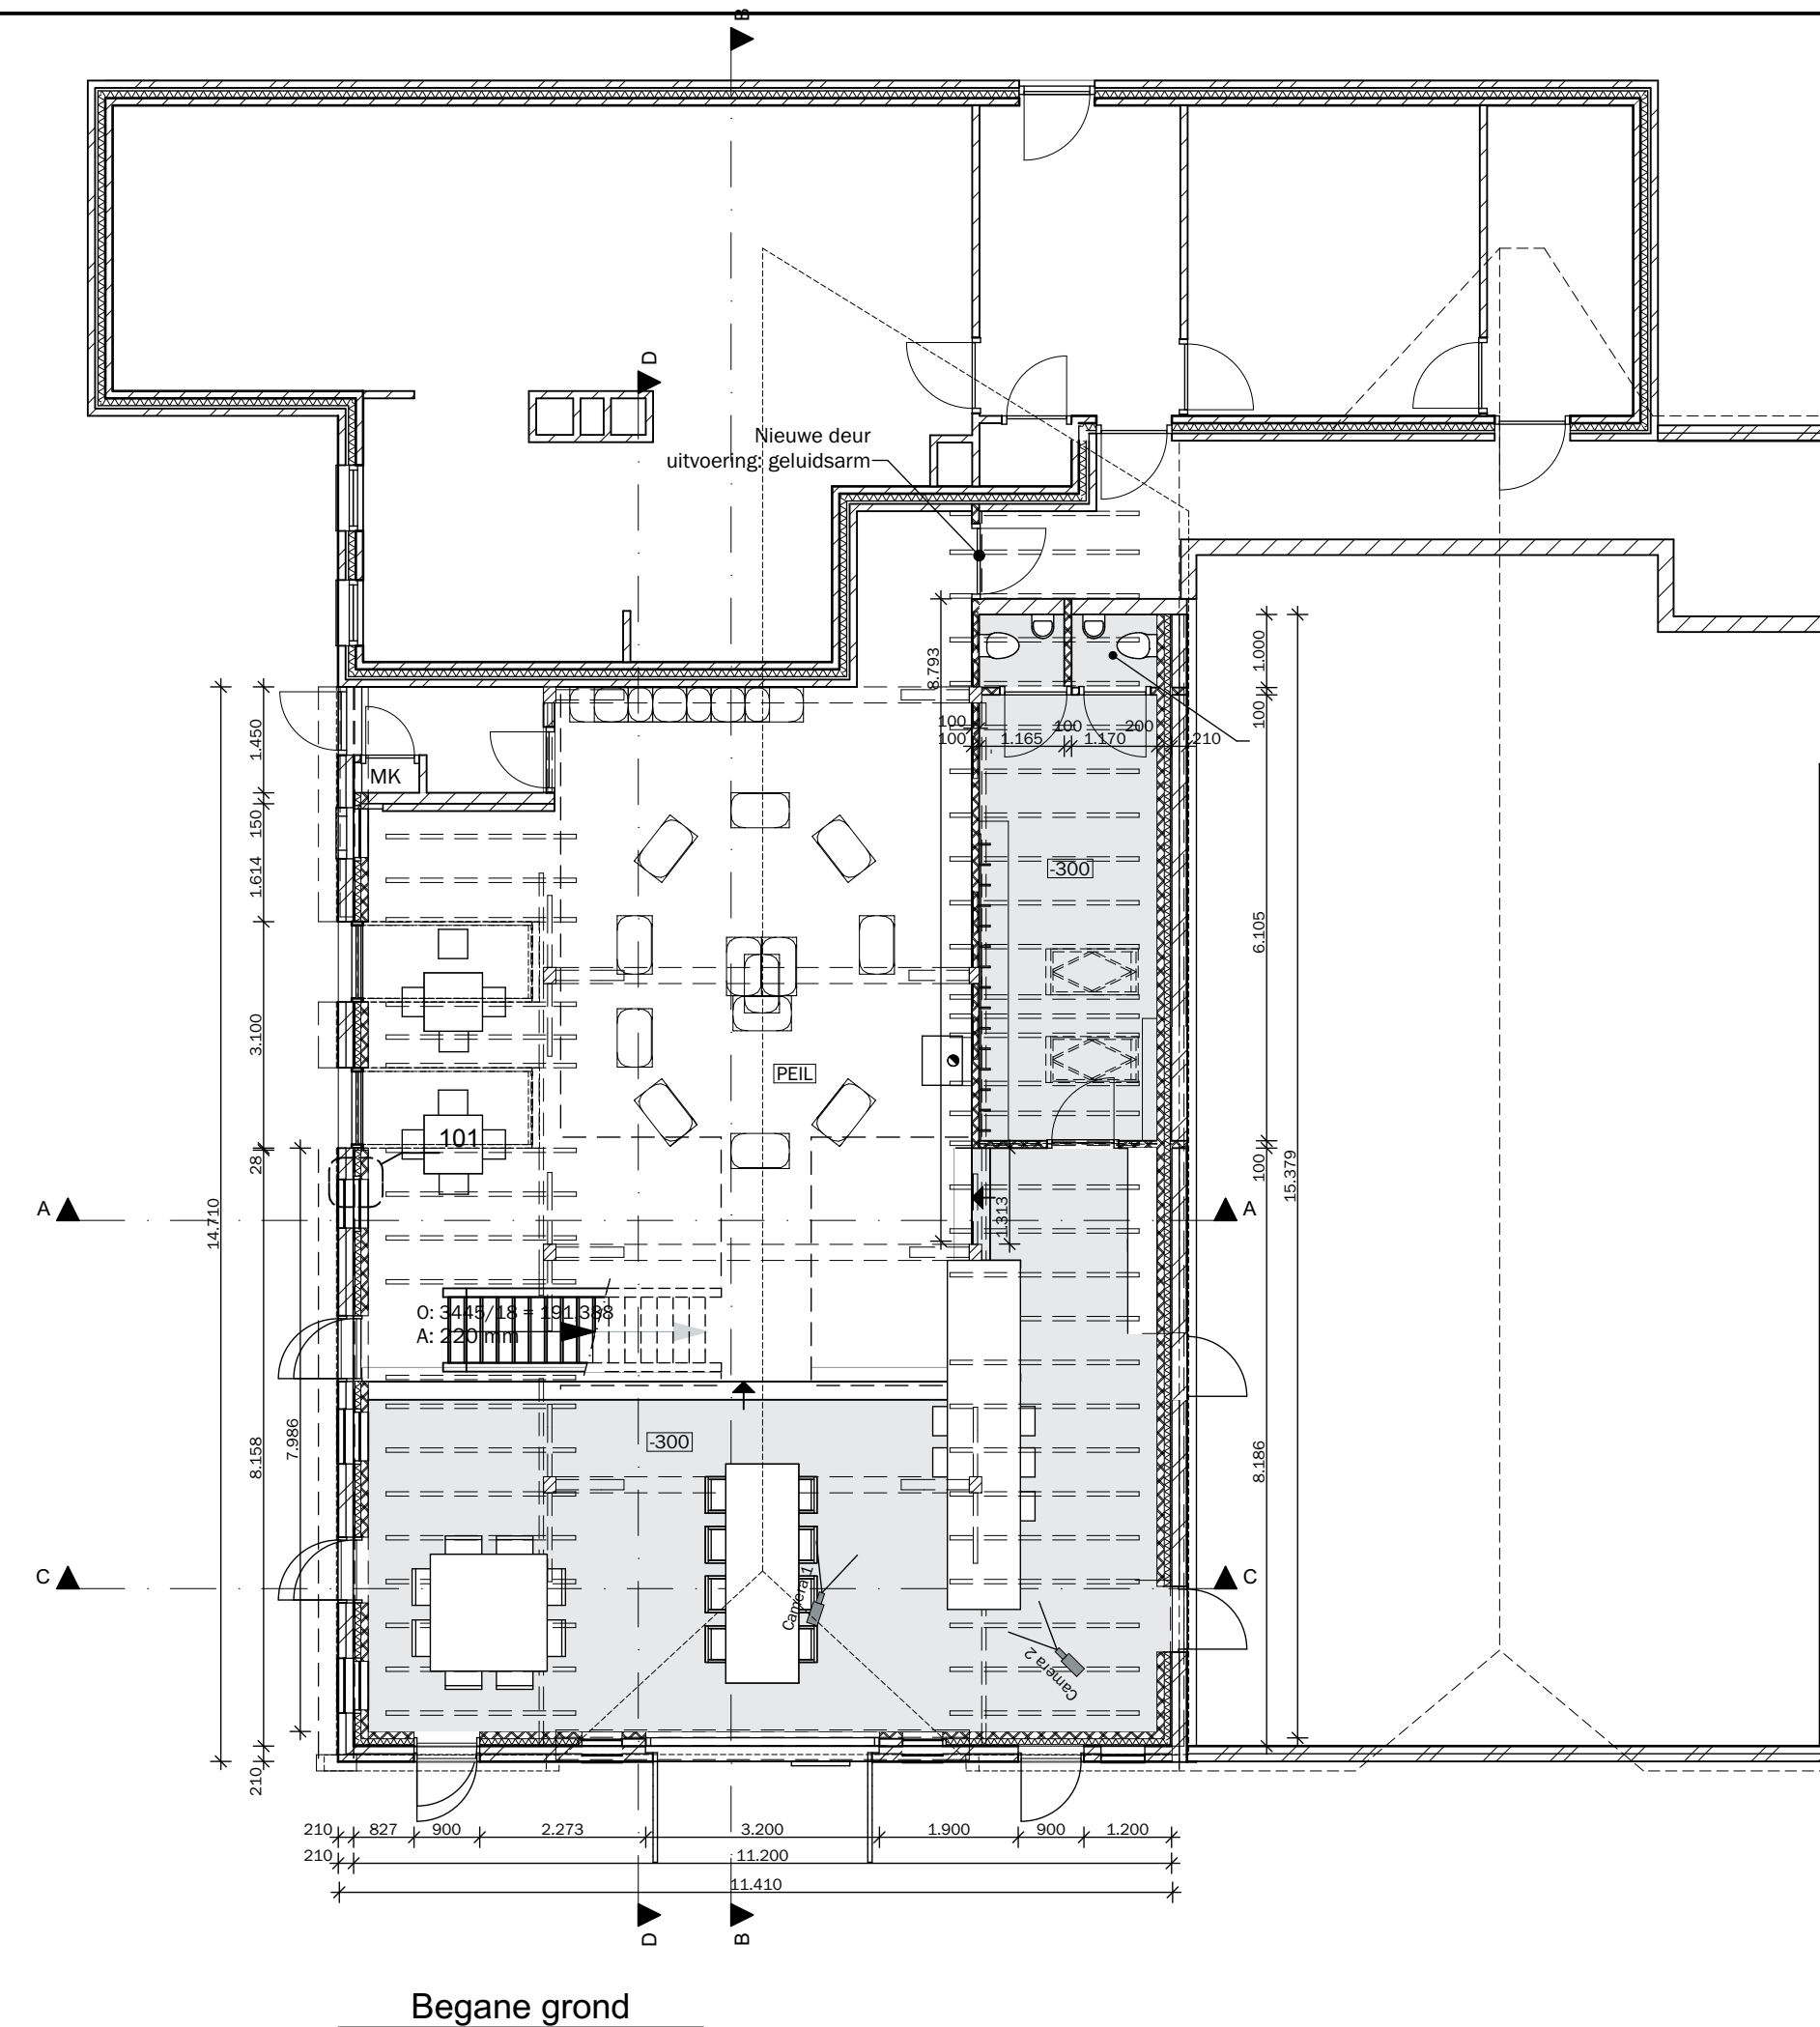

MAAS ARCHITECTEN

☐ 't Ei 1 ☐ T: 0573 - 222180 ☐ info@maasarchitecten.nl
☐ 7241 AK Lochem ☐ www.maasarchitecten.nl