




15.075802

## **Bijlage 1**

### Bouwtekeningen



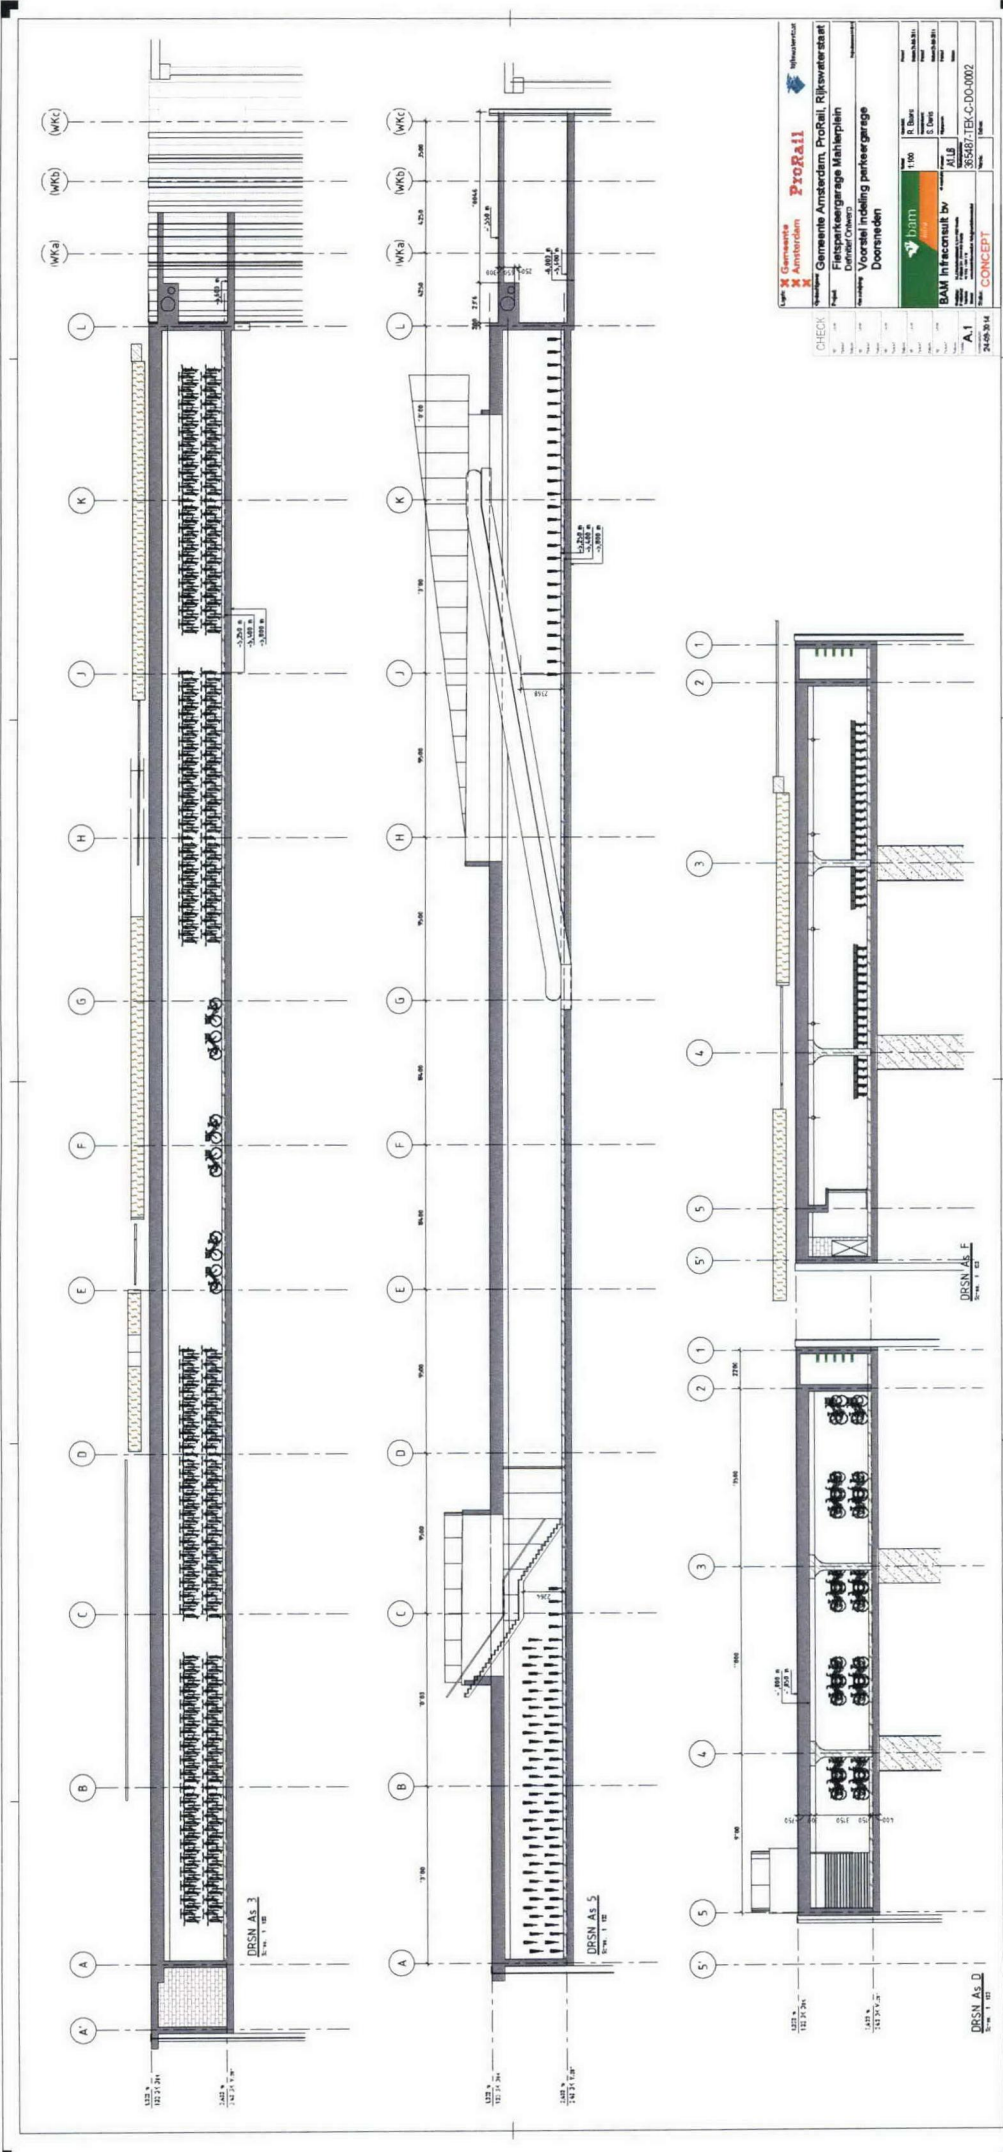

**Gemeente Amsterdam** **ProRail** **BAM Infraconsult bv**

Project: **Fietsparkeergarage Mahlerplein**  


CHECK: **A.1**  
 Date: **24.05.2014**  
 Project: **CONCEPT**





