




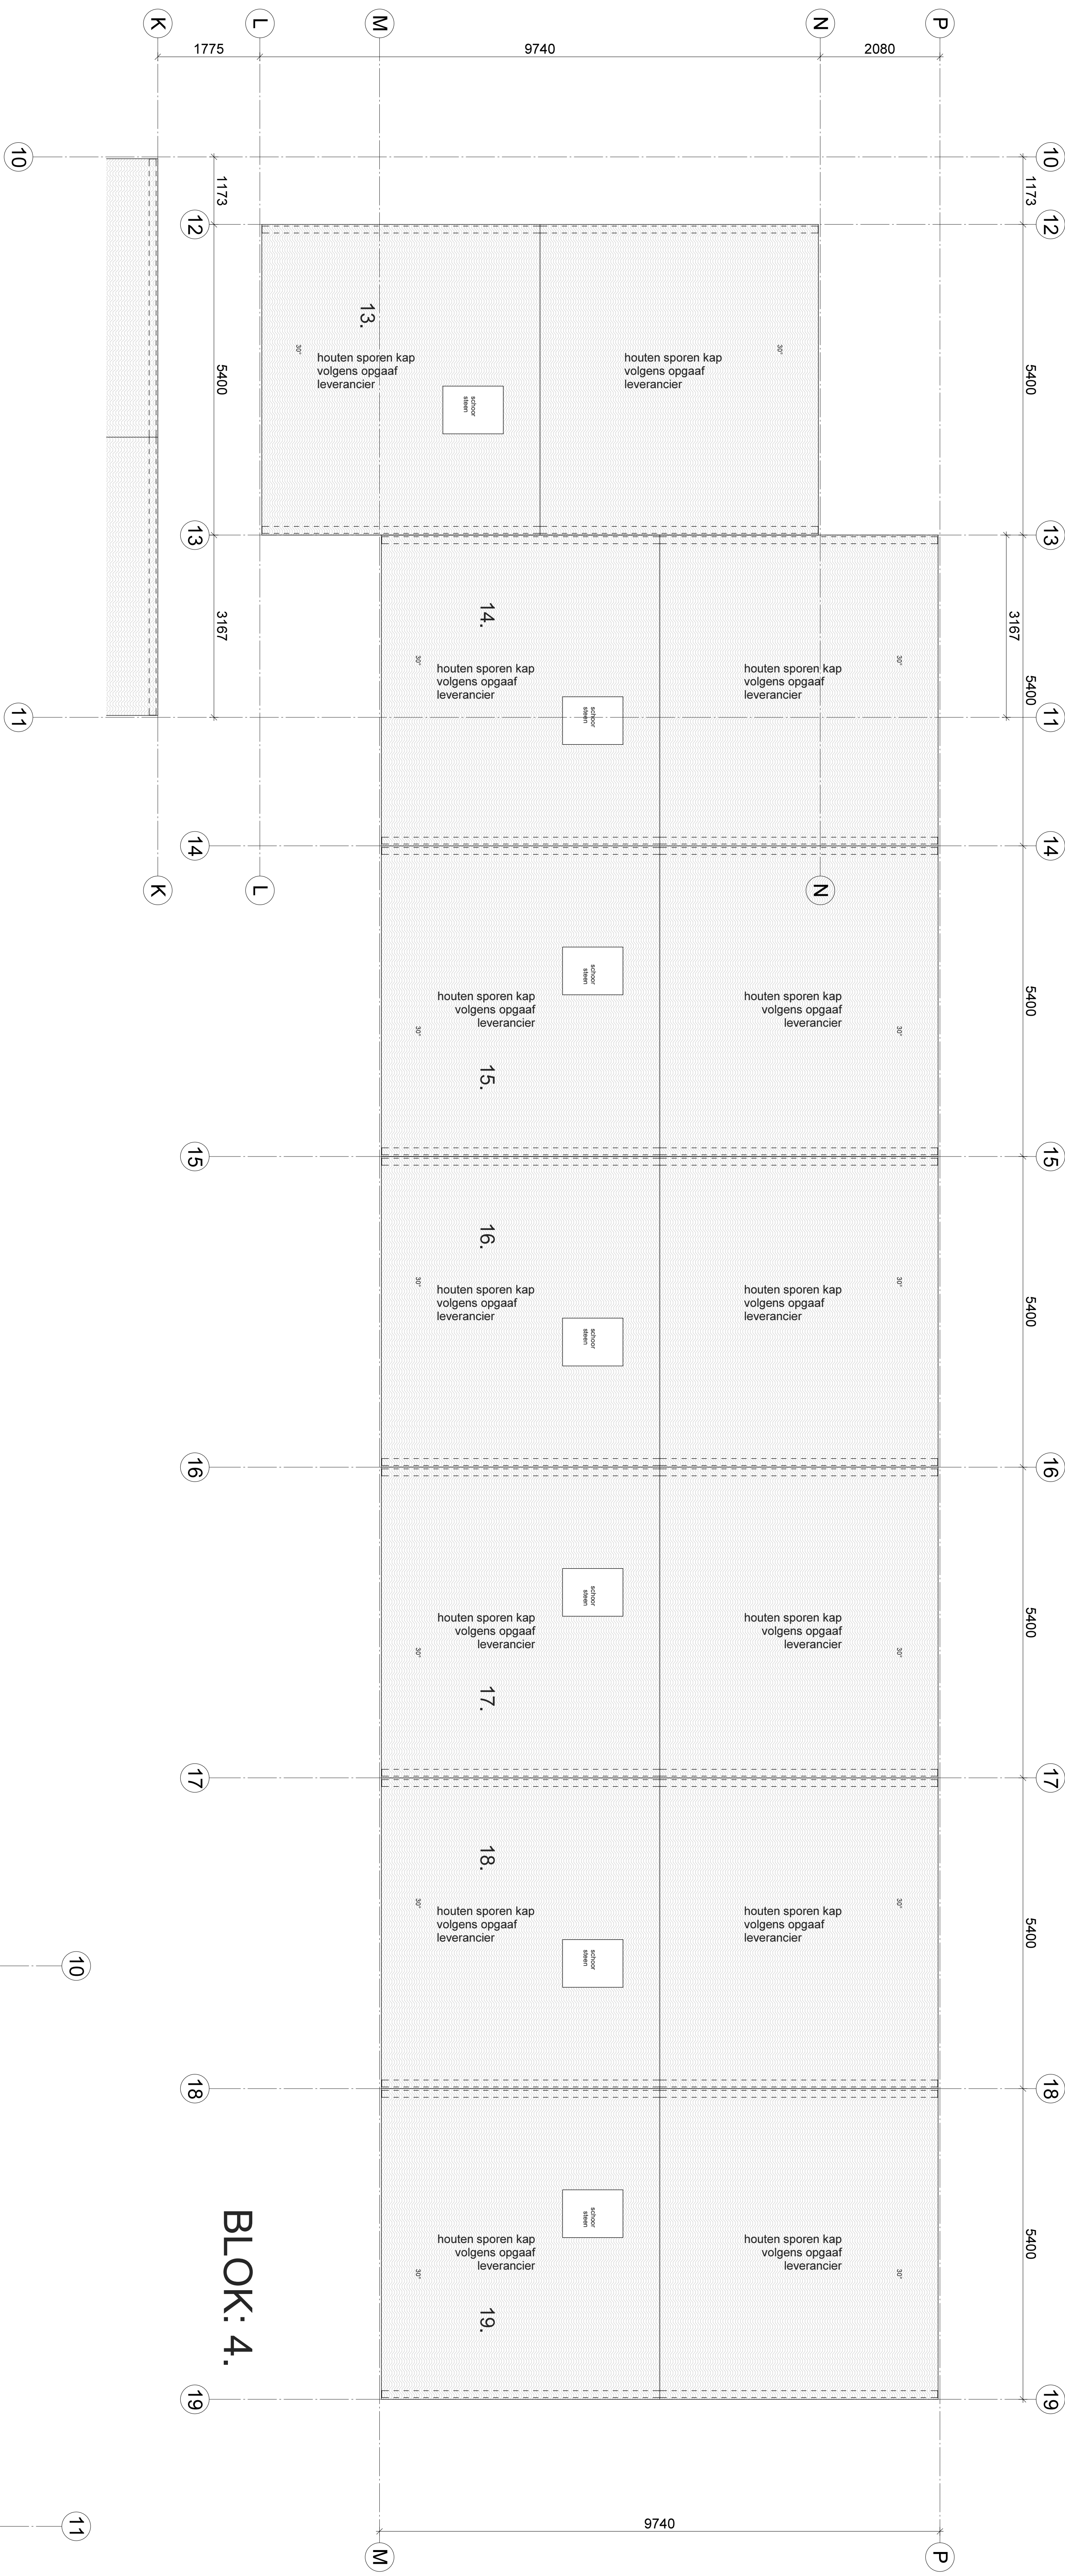

V3 Dak - Blok 4
1 : 50

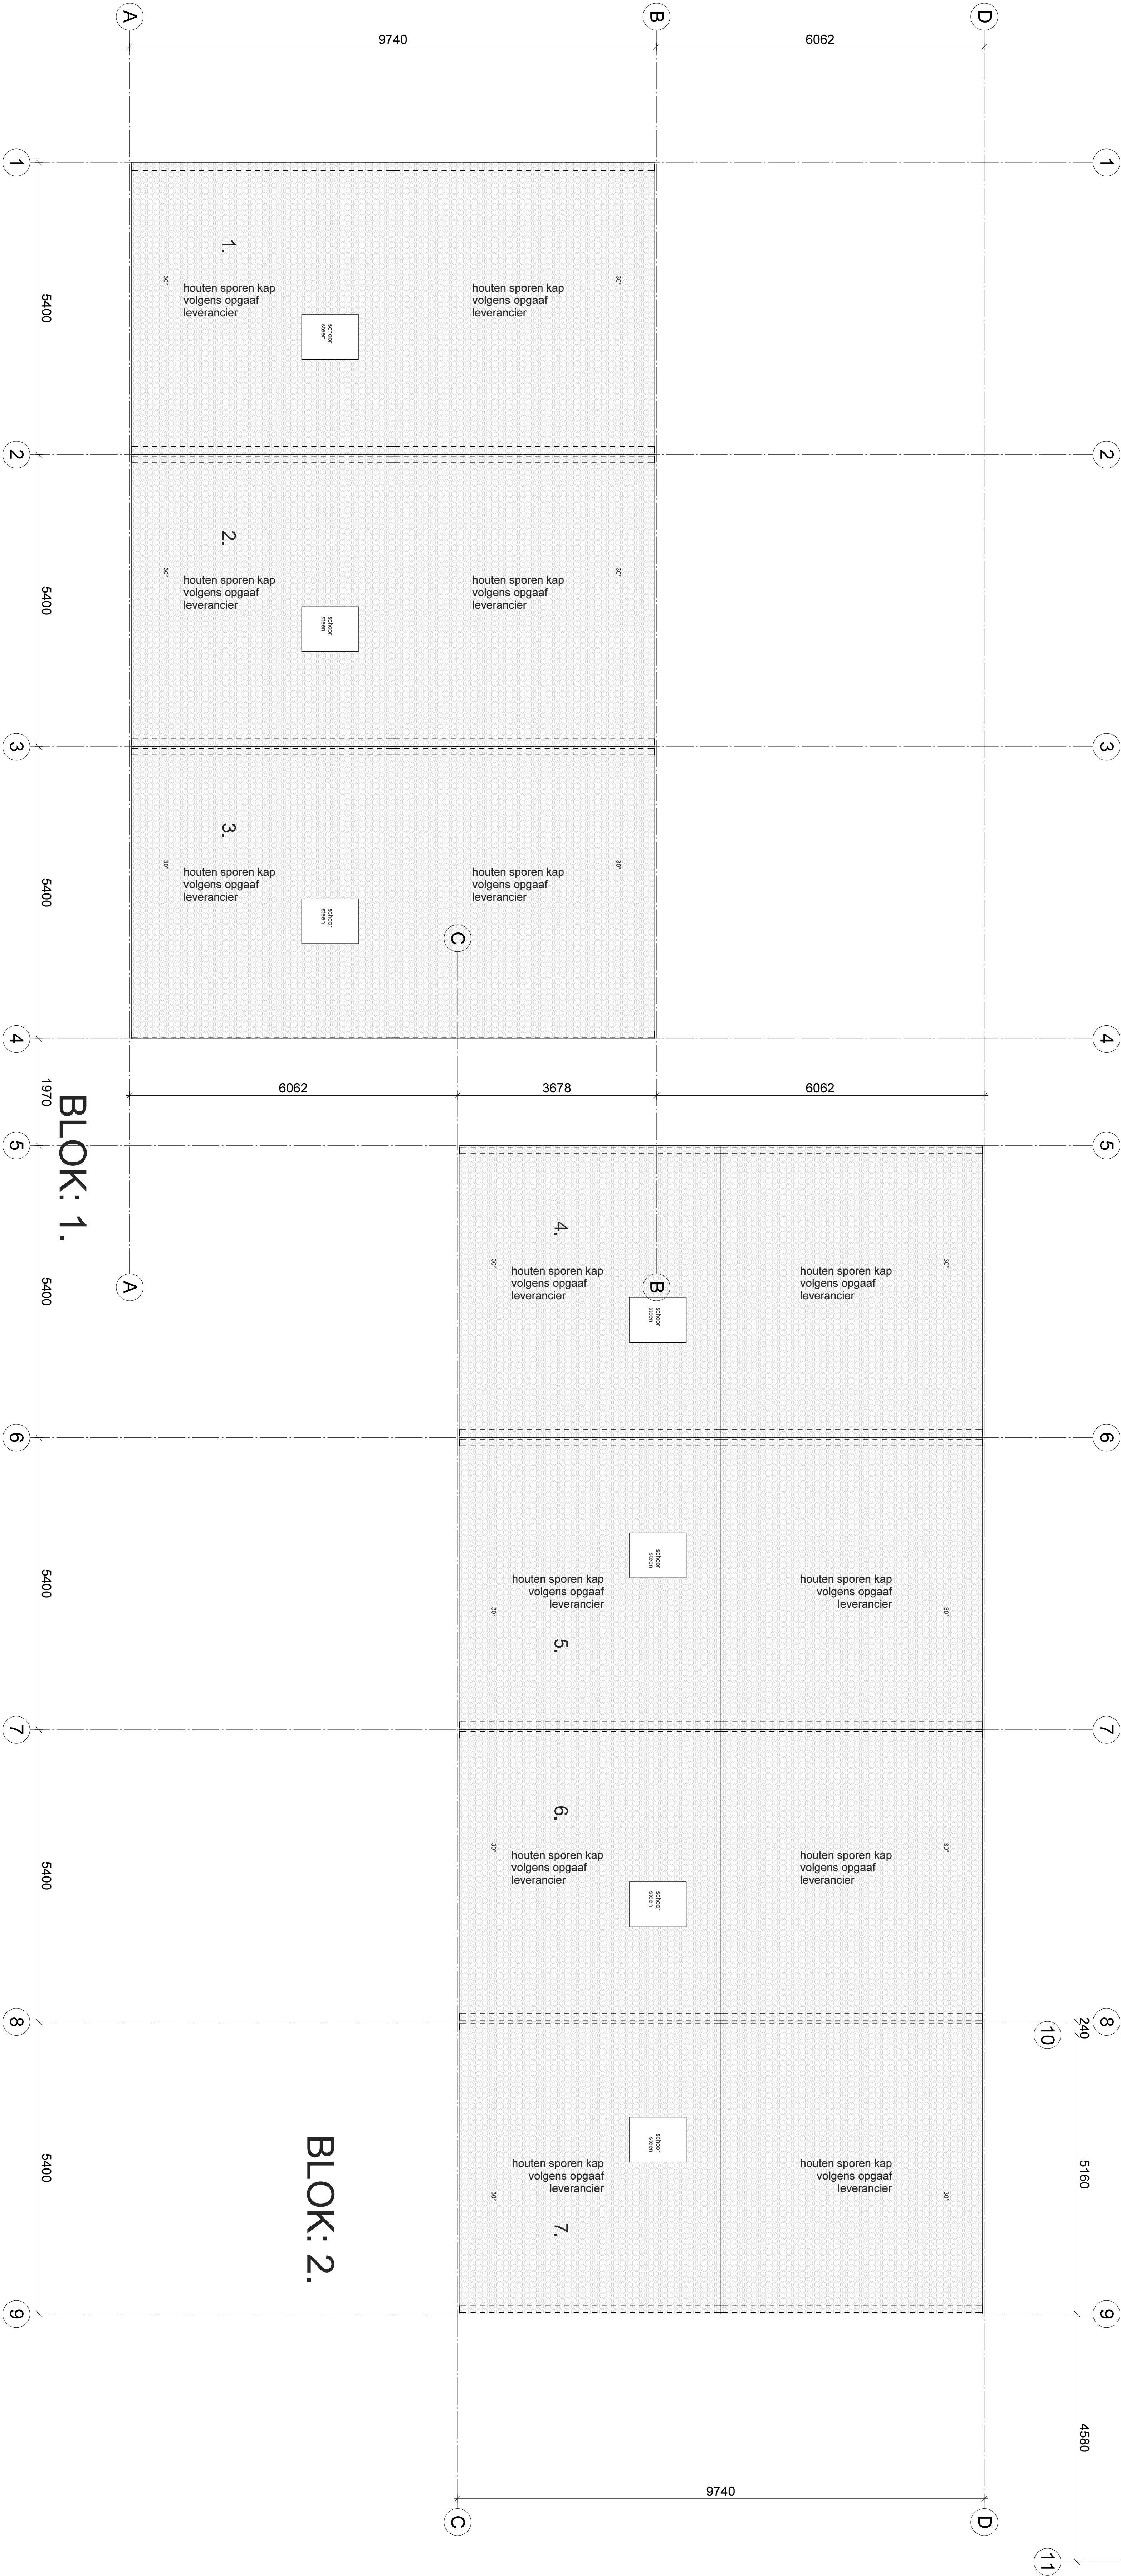

V3 Dak - Blok 1+2
1 : 50

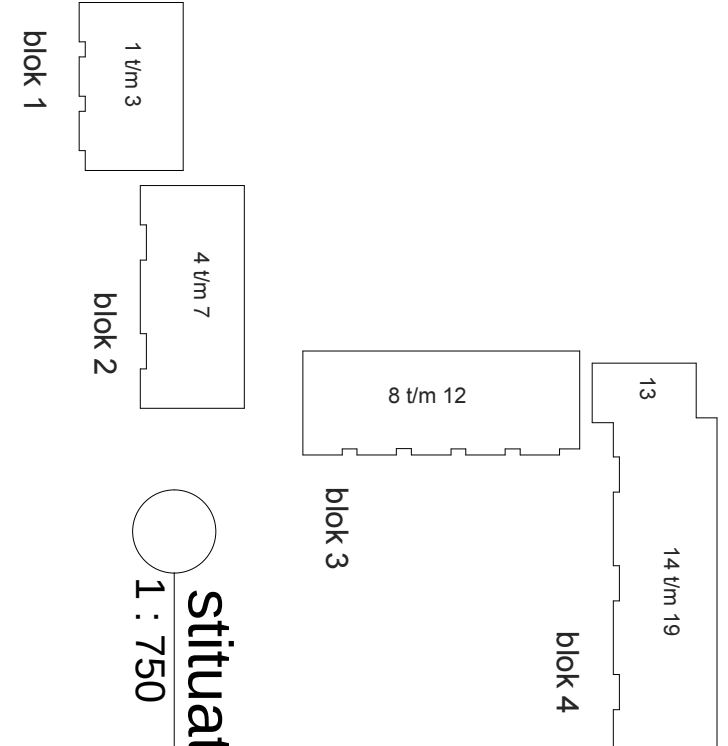

1 : 750
situatie