




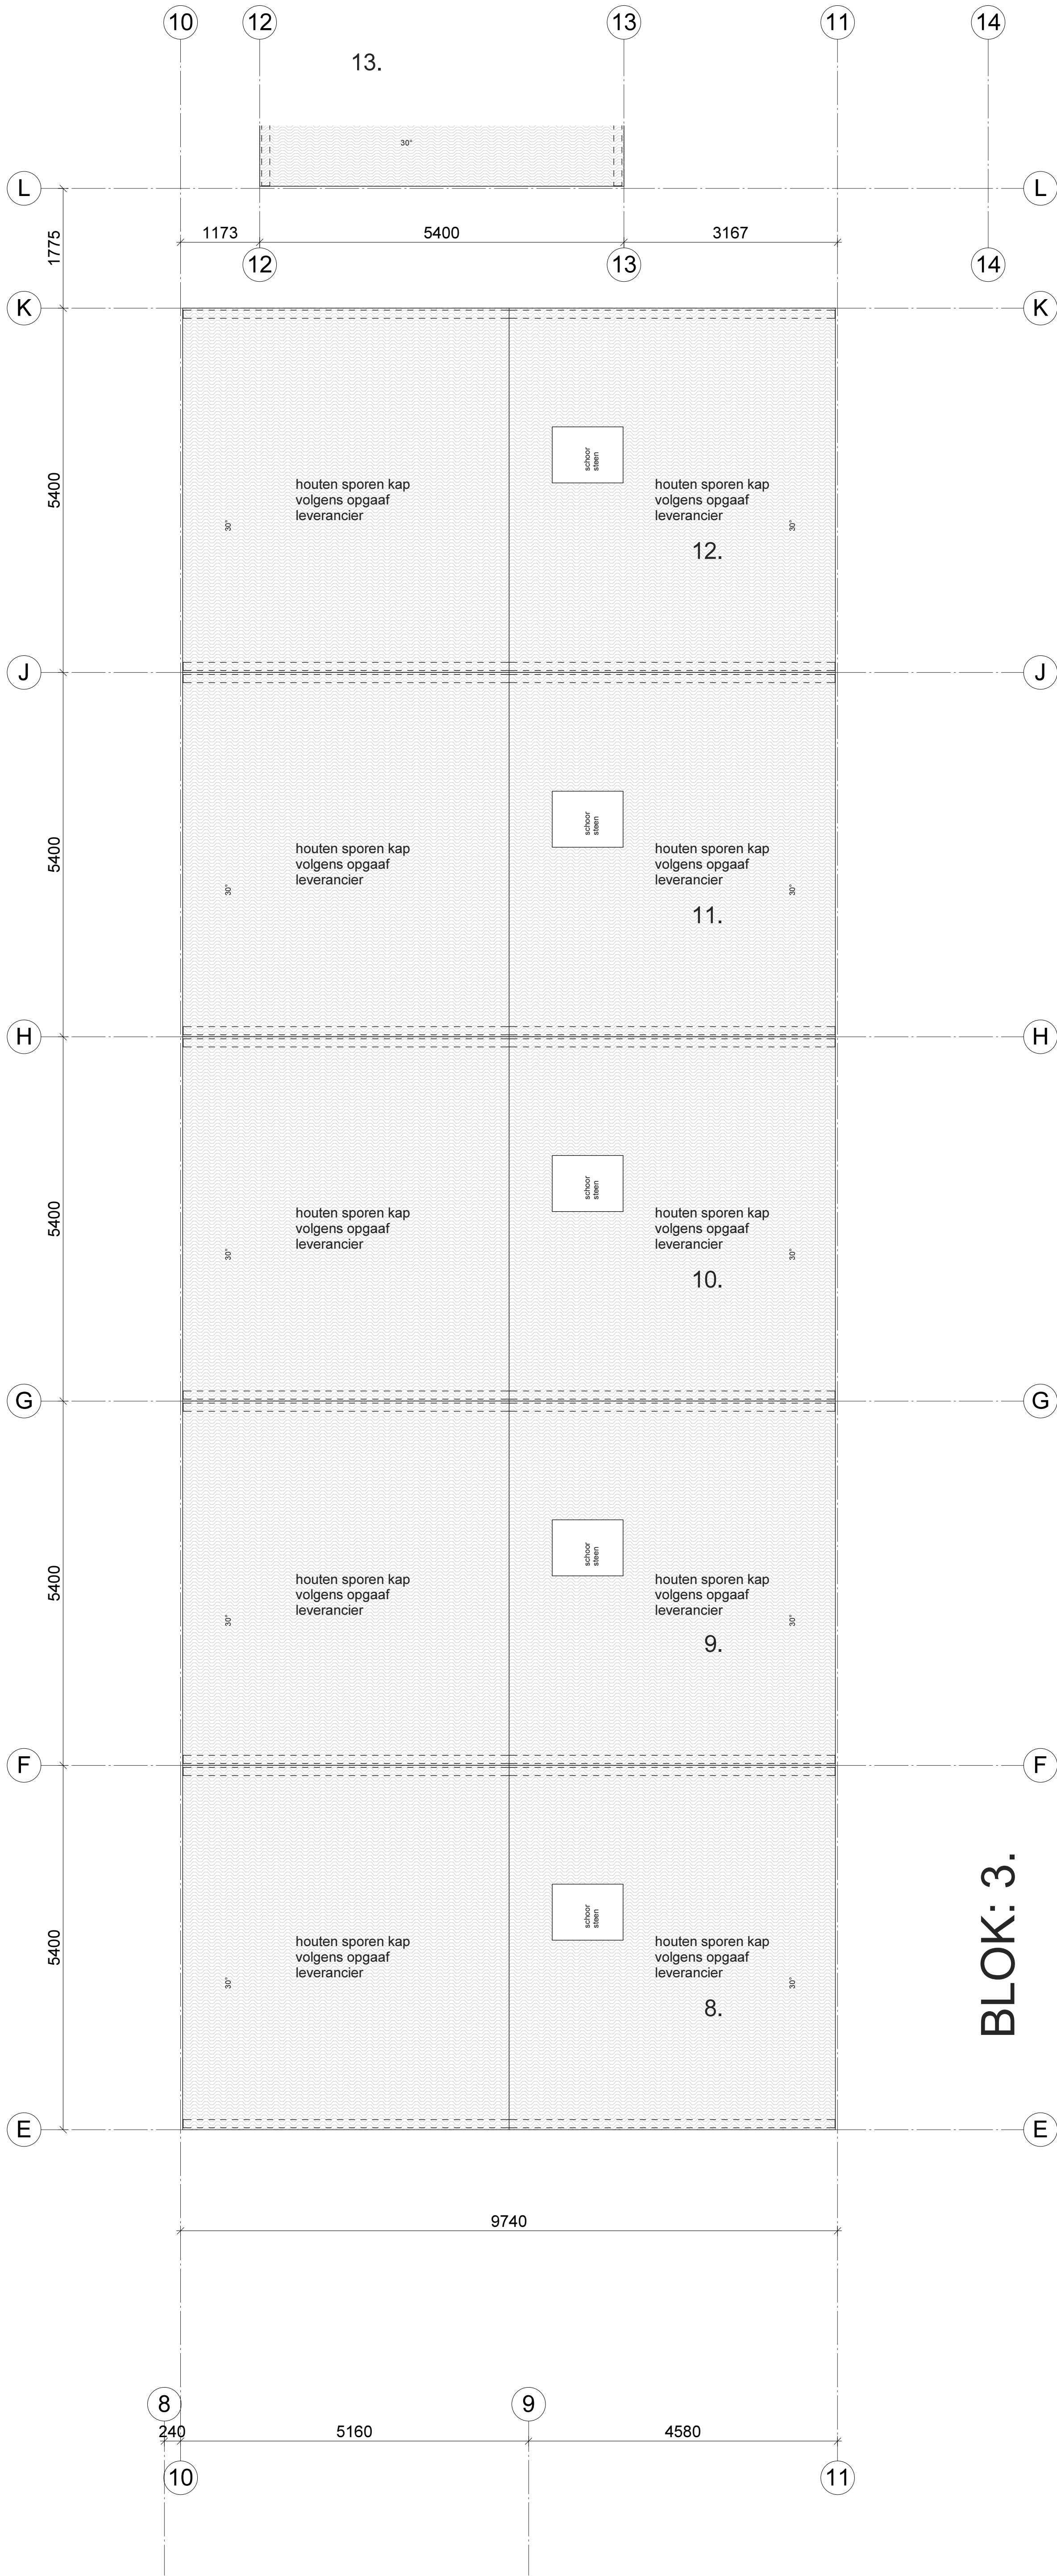

V3 Dak - Blok 3
1 : 50

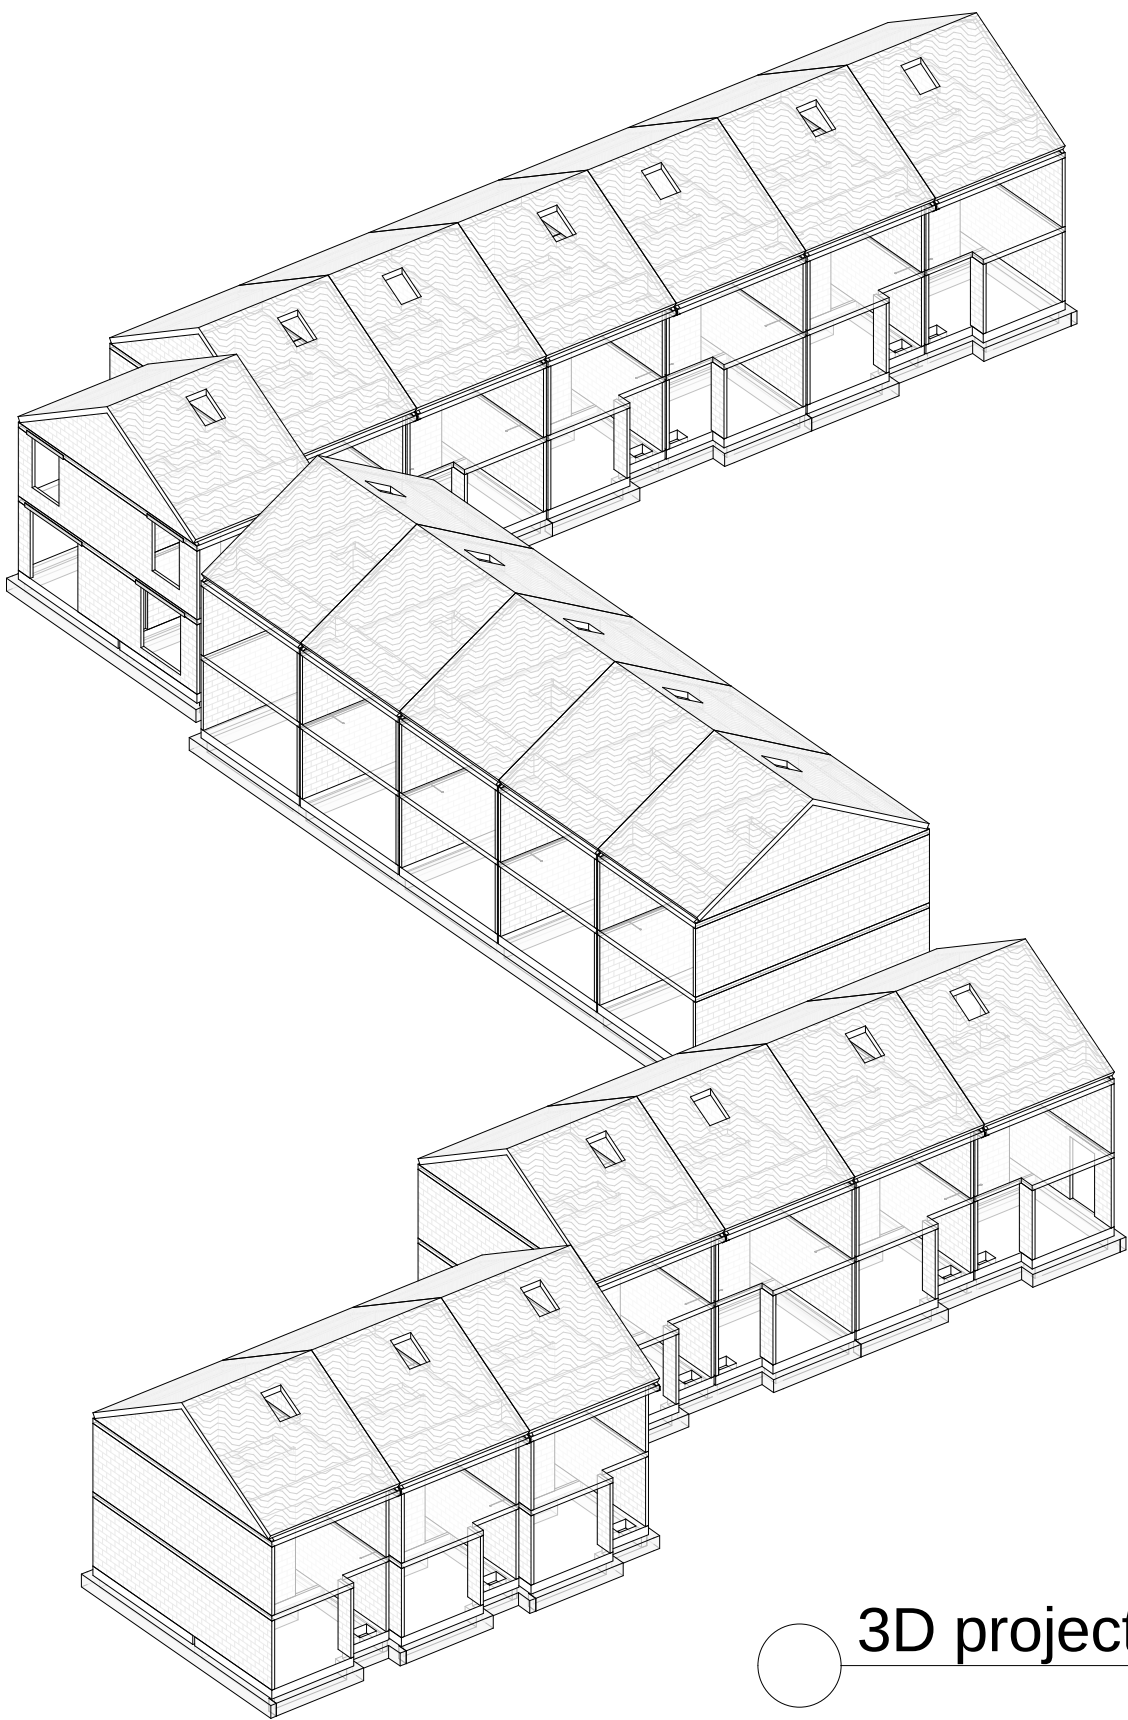

3D project

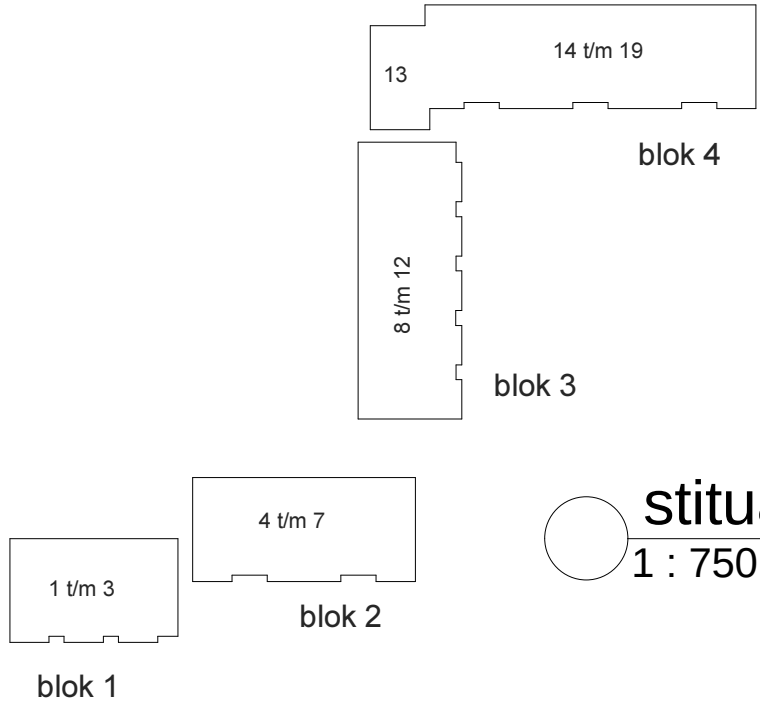

situatie
1 : 750