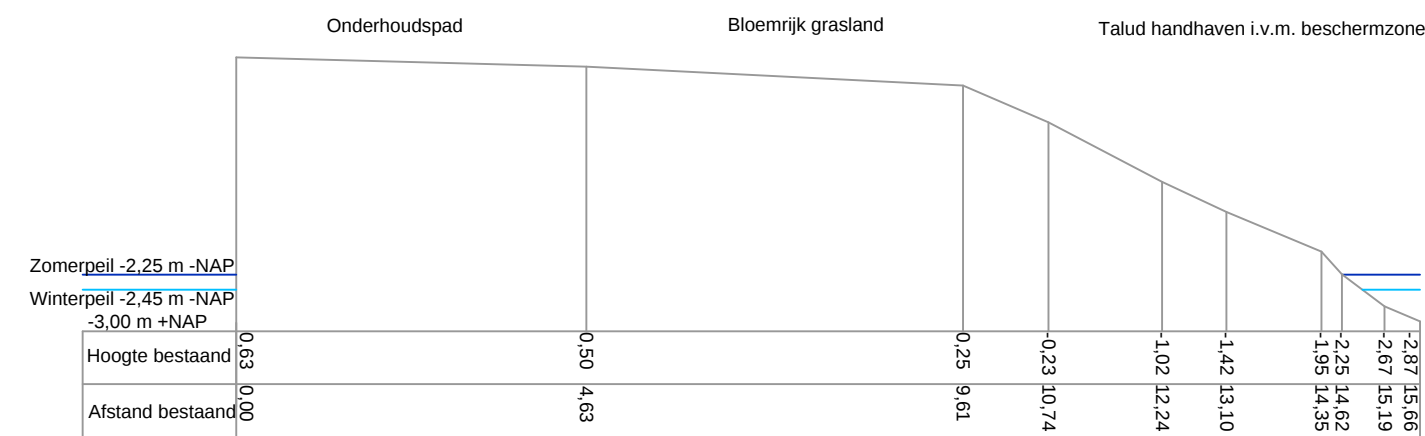


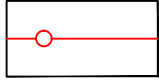
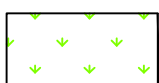
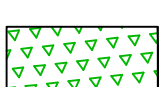
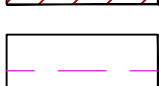







	Projectgrens
	Onderhoudspad Oppervlakte: 320 m ²
	Bloemrijk grasland Oppervlakte: 470 m ²
	Vochtig grasland Oppervlakte: 480 m ²
	Moeraszone Oppervlakte: 165 m ²
	Vooroever Oppervlakte: 65 m ²
	Struweel Oppervlakte: 45 m ²
	Grond ontgraven
	Begrenzing beschermzone

Project	Keenehaven II Kleinschalige natuur met water	 Eelerwoude Kleurt het landelijk gebied
Onderdeel	Locatie D Bijlage B	
Opdrachtgever	Waterschap Brabantse Delta	

Versie	Wijziging	Datum	Getekend	Gezien	Projectnummer	Formaat
V1	Concept	04-08-2015	LO	NO	7023.1	A2
V2	Concept_2	14-08-2015	LO		Schaal 1:100 / 1:500	Inventarisatiedatum 29-07-2015
V3	Concept_3	21-08-2015	MH		Tekeningnummer 4	Bijlagenummer -
					Getekend LO	Datum aanmaken 21-08-2015
					Concept	