


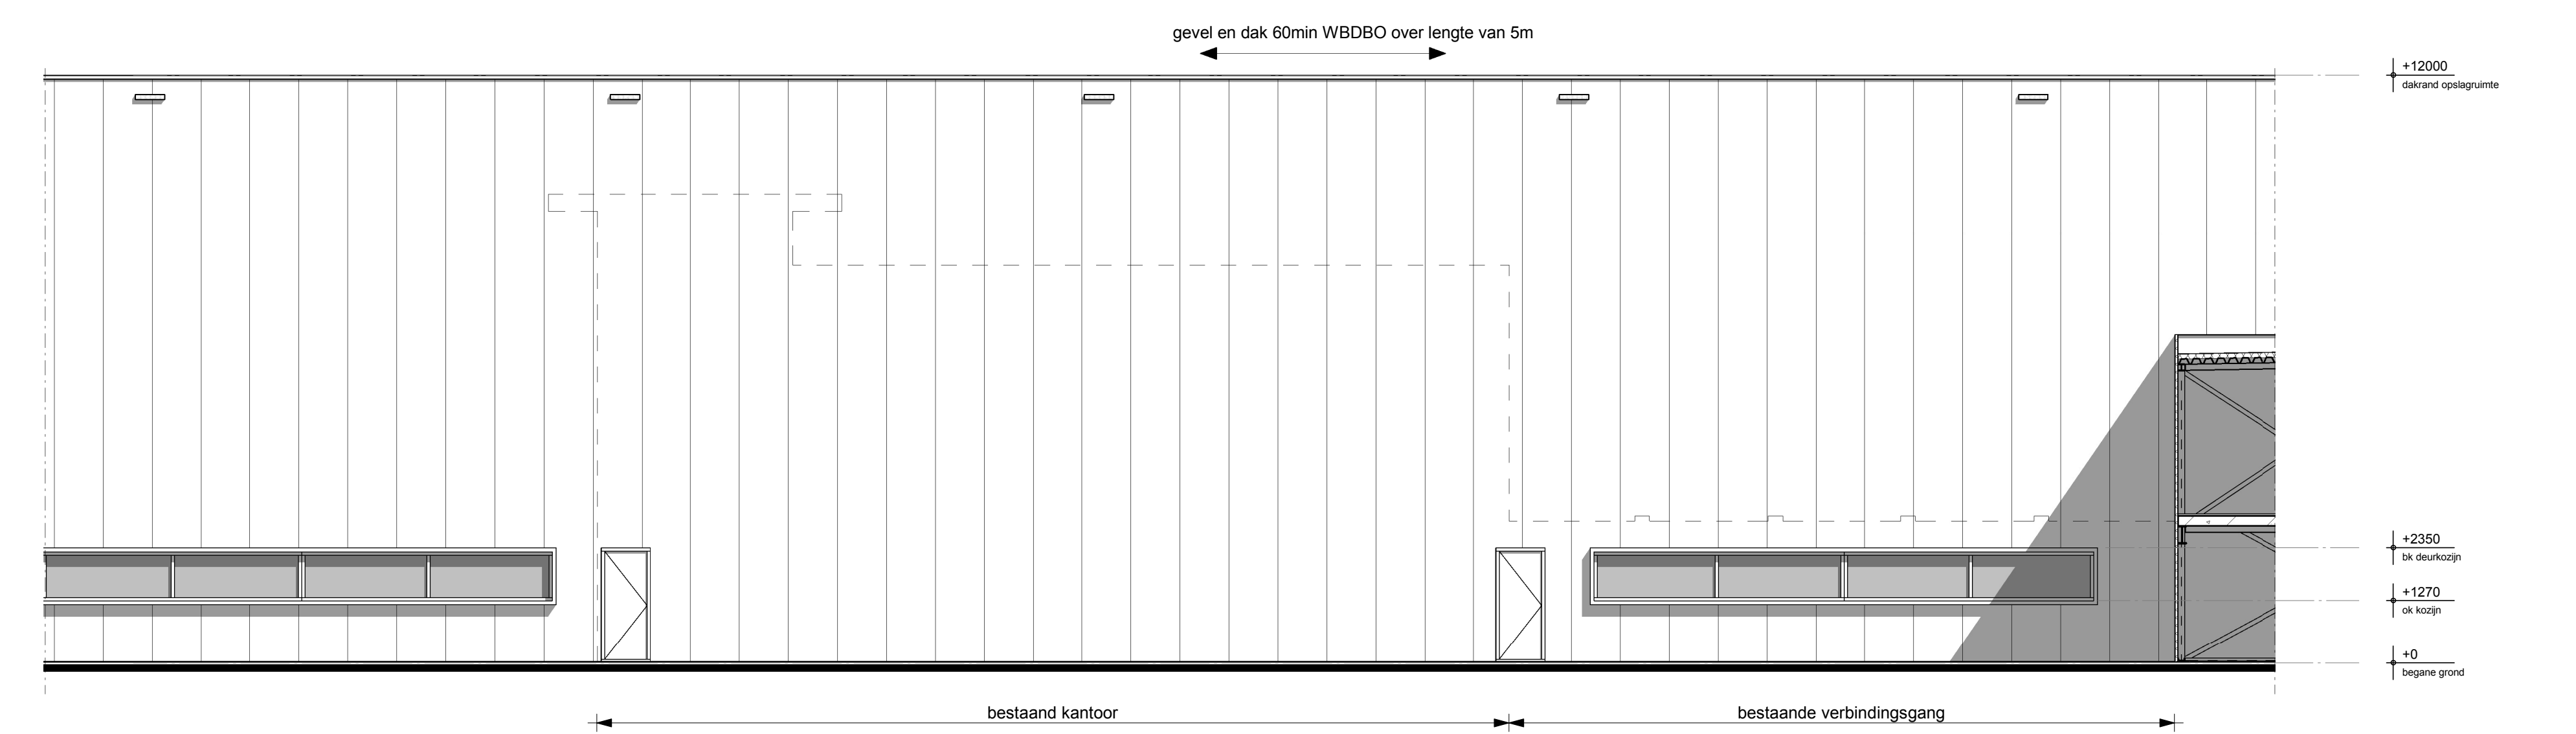

Architectural elevation drawing of the rear facade (Achtergevel) of a building. The drawing shows a long, low structure with a gabled roof. The facade is divided into sections by vertical lines, with some sections containing windows. The roof is labeled "gevel en dak 60min WBDBO over lengte van 5m". The drawing includes elevation markers on the left and right sides, such as +12000, +2350, and +0. The title "Achtergevel" is at the bottom left.

Architectural elevation drawing of the left facade (Linkergevel) of a building. The drawing shows a long, low structure with a series of vertical elements, possibly columns or panels. A large, dark, angular volume is attached to the right side. The drawing includes height markers on the left and right sides, and a horizontal scale bar at the bottom. The text "Linkergevel" is written at the bottom left.

Behoort bij beschikking	
d.d.	16-11-2015
nr.(s)	ZK15000793
Juridisch beleidsmedewerker Publiekszaken / vergunningen	
	

SYMBOLLEN:	
	doornedens, zie blad 3
BEM1504091 <i>gewenste steenbergen</i>	
KLEURENSCHEMA	
ONDERDEEL:	MATERIAAL:
Bestandskantor	
Gelvel:	Baksteen
Koepelen:	Meranti
Ramen:	Meranti
Koepelranden:	Glasduren
Oversetk dak:	Multiplex
Dakafwerking:	Dakbedekking
Bestande loids	
Gelvel:	Sandwichpanelen
Koepelen:	Meranti
Ramen/Duren:	Meranti
Koepelranden:	Meranti
Dakafwerking:	Dakbedekking
Nieuwe loids	
Gelvel:	Sandwichelementen
Koepelen:	Aluminium
Zwerm:	Zwerm
Ramen/Duren:	Aluminium
Koepelranden:	Aluminium
Overschiedend:	Aluminium
Gelvel leeft af en/of rechter zijgevel:	Sandwichelementen
Koepelen met licht gevel:	Zwerm
Watersloping by lichte gevel:	Aluminium
Dakafwerking:	Dakbedekking
ONDERPES:	
-> blaad nr. 2	
WEDKOPPELINGSBETRIJFINGEN:	
-> omg. nr. 22898	Uitbreiding bedrijfsruimte v.v.v Van Os Medical op Koperslagers 3 te Steenbergem
OPDRACHTGEVER:	
Van Os Medical BV Koperslagers 3, 4651 SK, Steenbergem	
-> geteld	-> datum -> schaal -> format -> gekort:
	- 2007/2015 1 : 100 A2 (34 x 44 cm)
GAU Bouwmaatschappij B.V. 4024 KA Bergen op Zoom	
Talioon 0164 255 918 E-mail: info@gaubv.nl Internet: www.gaubv.nl	