

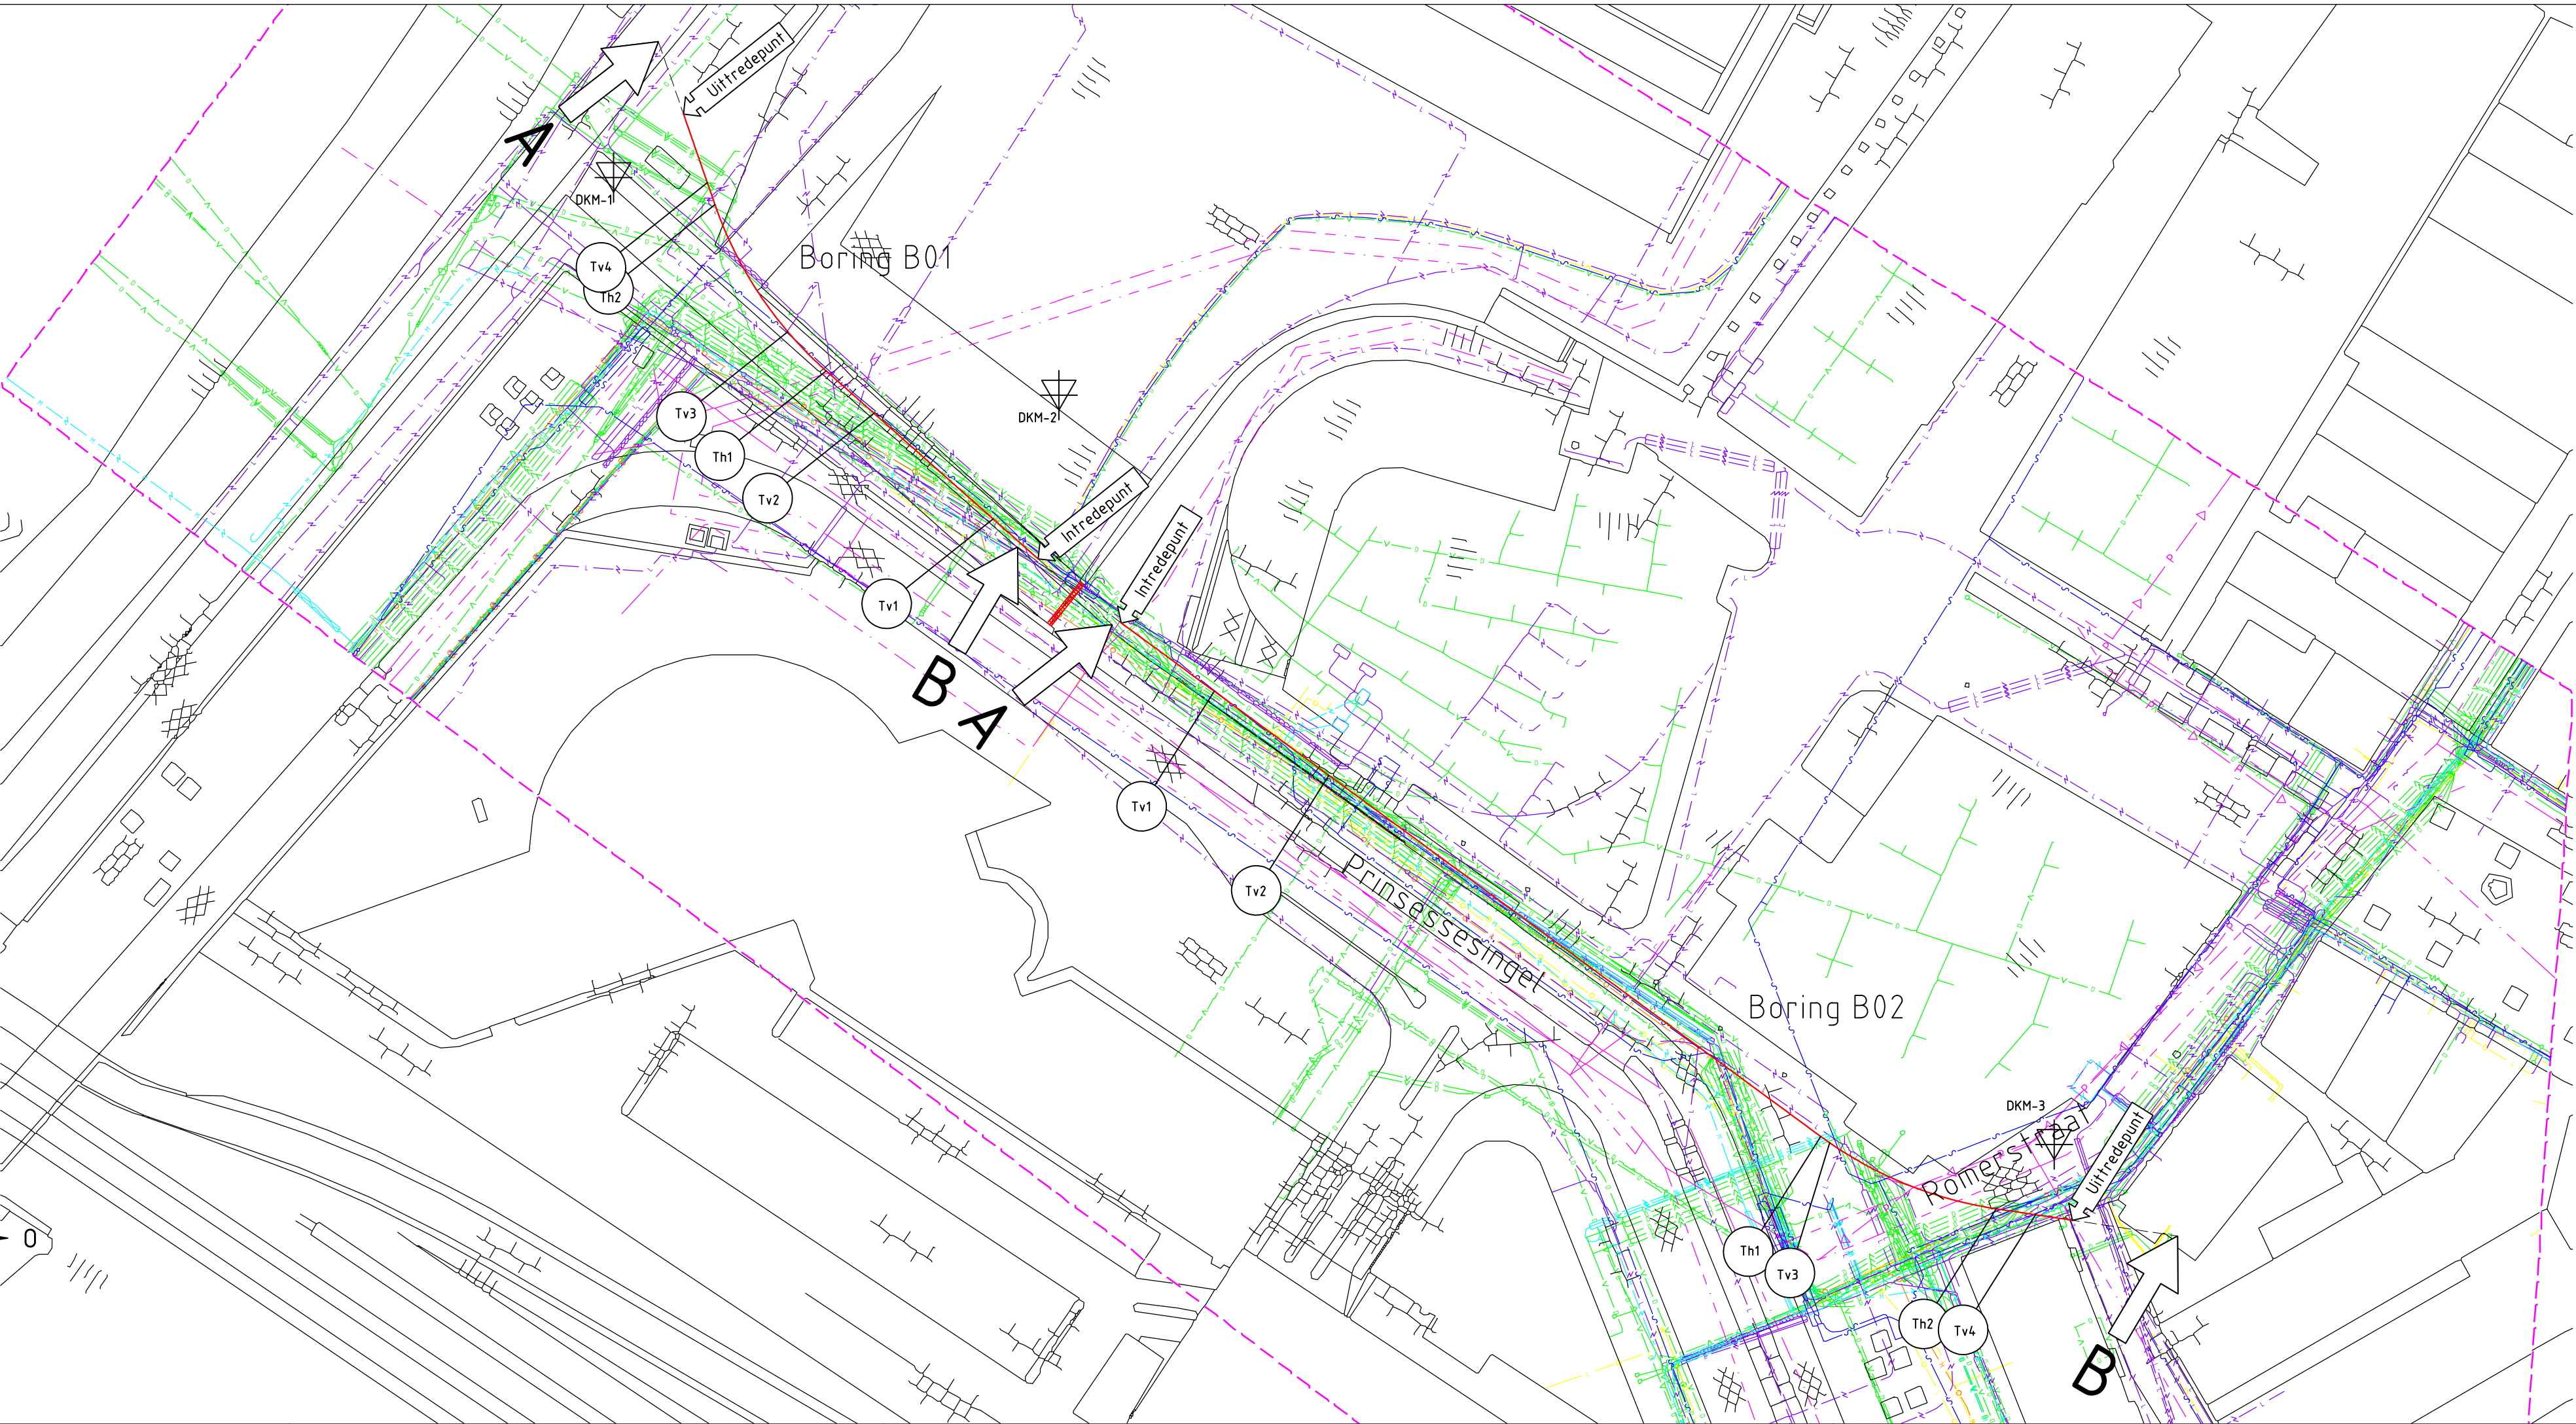
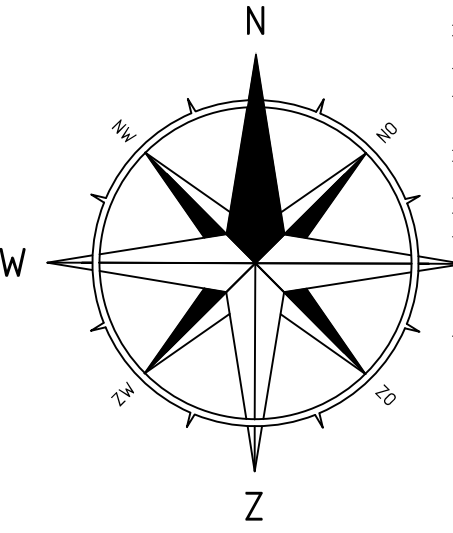


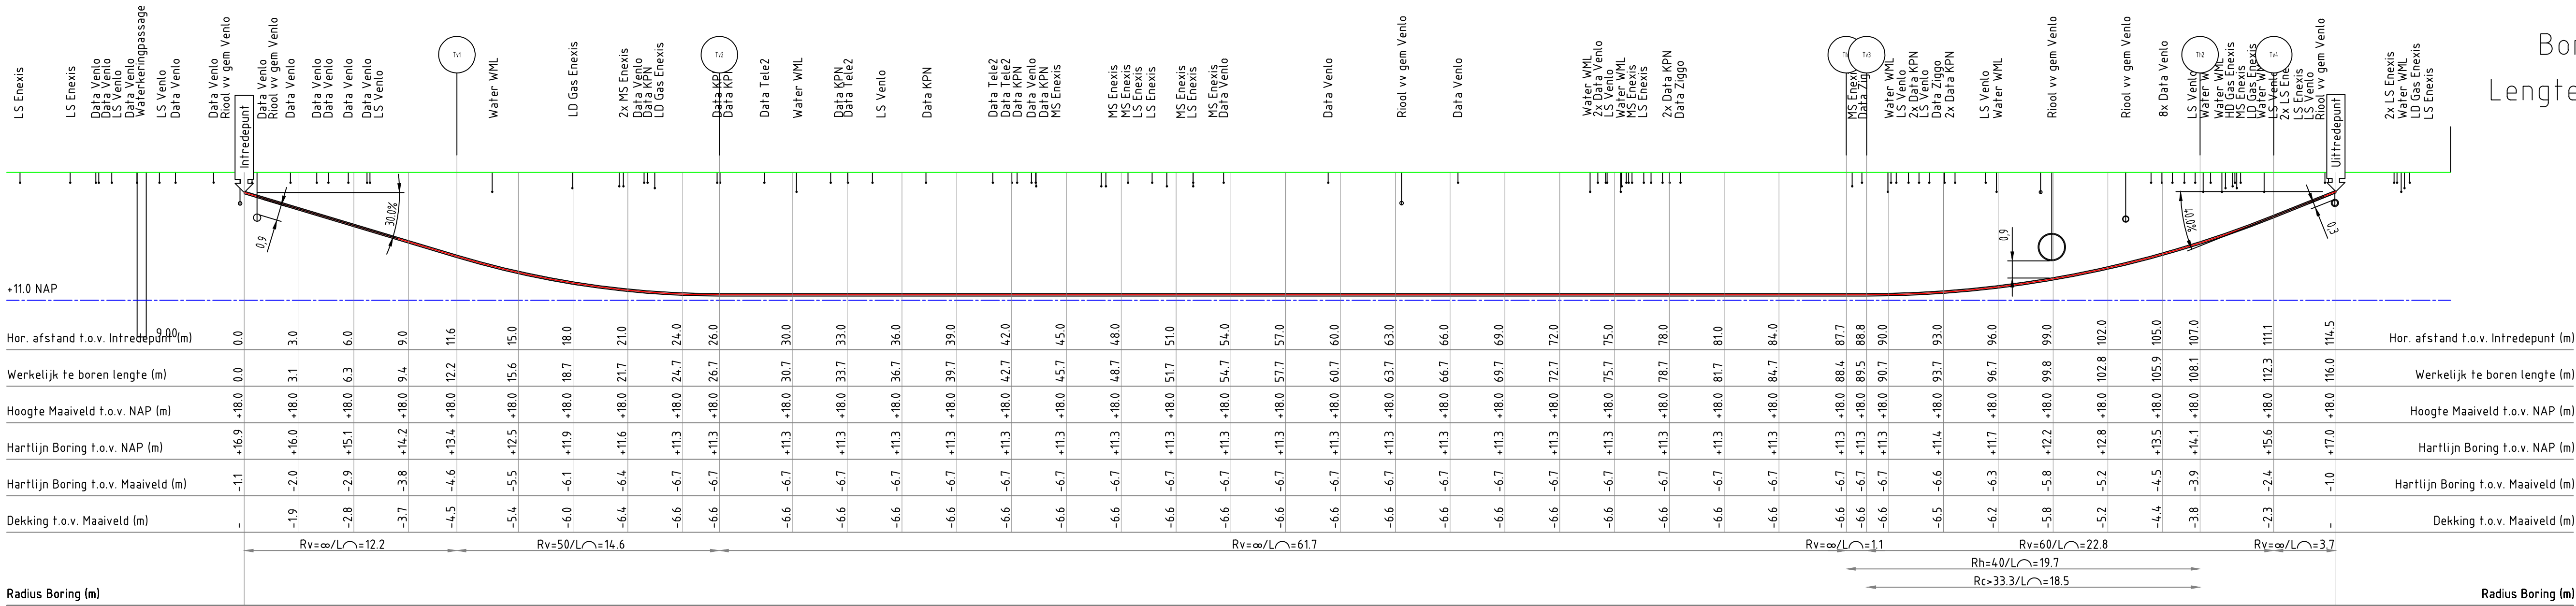

Detail

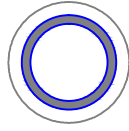

Boorgatdiameter Ø 160 mm
HDPE buis 1x Ø 125 mm PE 100 SDR 11,
PN 16 t.b.v. mantelbuis

Tabel Tangentpunten Boring B02

	X	Y	Z (NAP)
Intrede	209150.31	375818.97	16.90
Tv1	209159.69	375812.08	13.41
Tv2	209171.27	375803.58	11.30
Th1	209220.99	375767.08	11.30
Tv3	209221.90	375766.44	11.30
Th2	209238.72	375759.77	14.14
Tv4	209242.71	375759.17	15.59
Uitrede	209246.07	375758.67	16.95

BGM NEDERLAND B.V.
wegwijs onder de grond

B.G.M. NEDERLAND
Het Riet 13
5431 NL Cuijk
Tel: 0485 - 31 01 19
Fax: 0485 - 31 04 69
www.bgm.nl
info@bgmbv.nl

Getekend:

Gecontroleerd:

Goedgekeurd:

Tekening nr.
16_20034-02-P

Datum:
26-02-2016

Schaal:
Diversen



Boring B02 Prinsessesingel te Venlo

Projectnummer:
16/20034

Versie:
02

Blad:
2

Formaat:
A1