
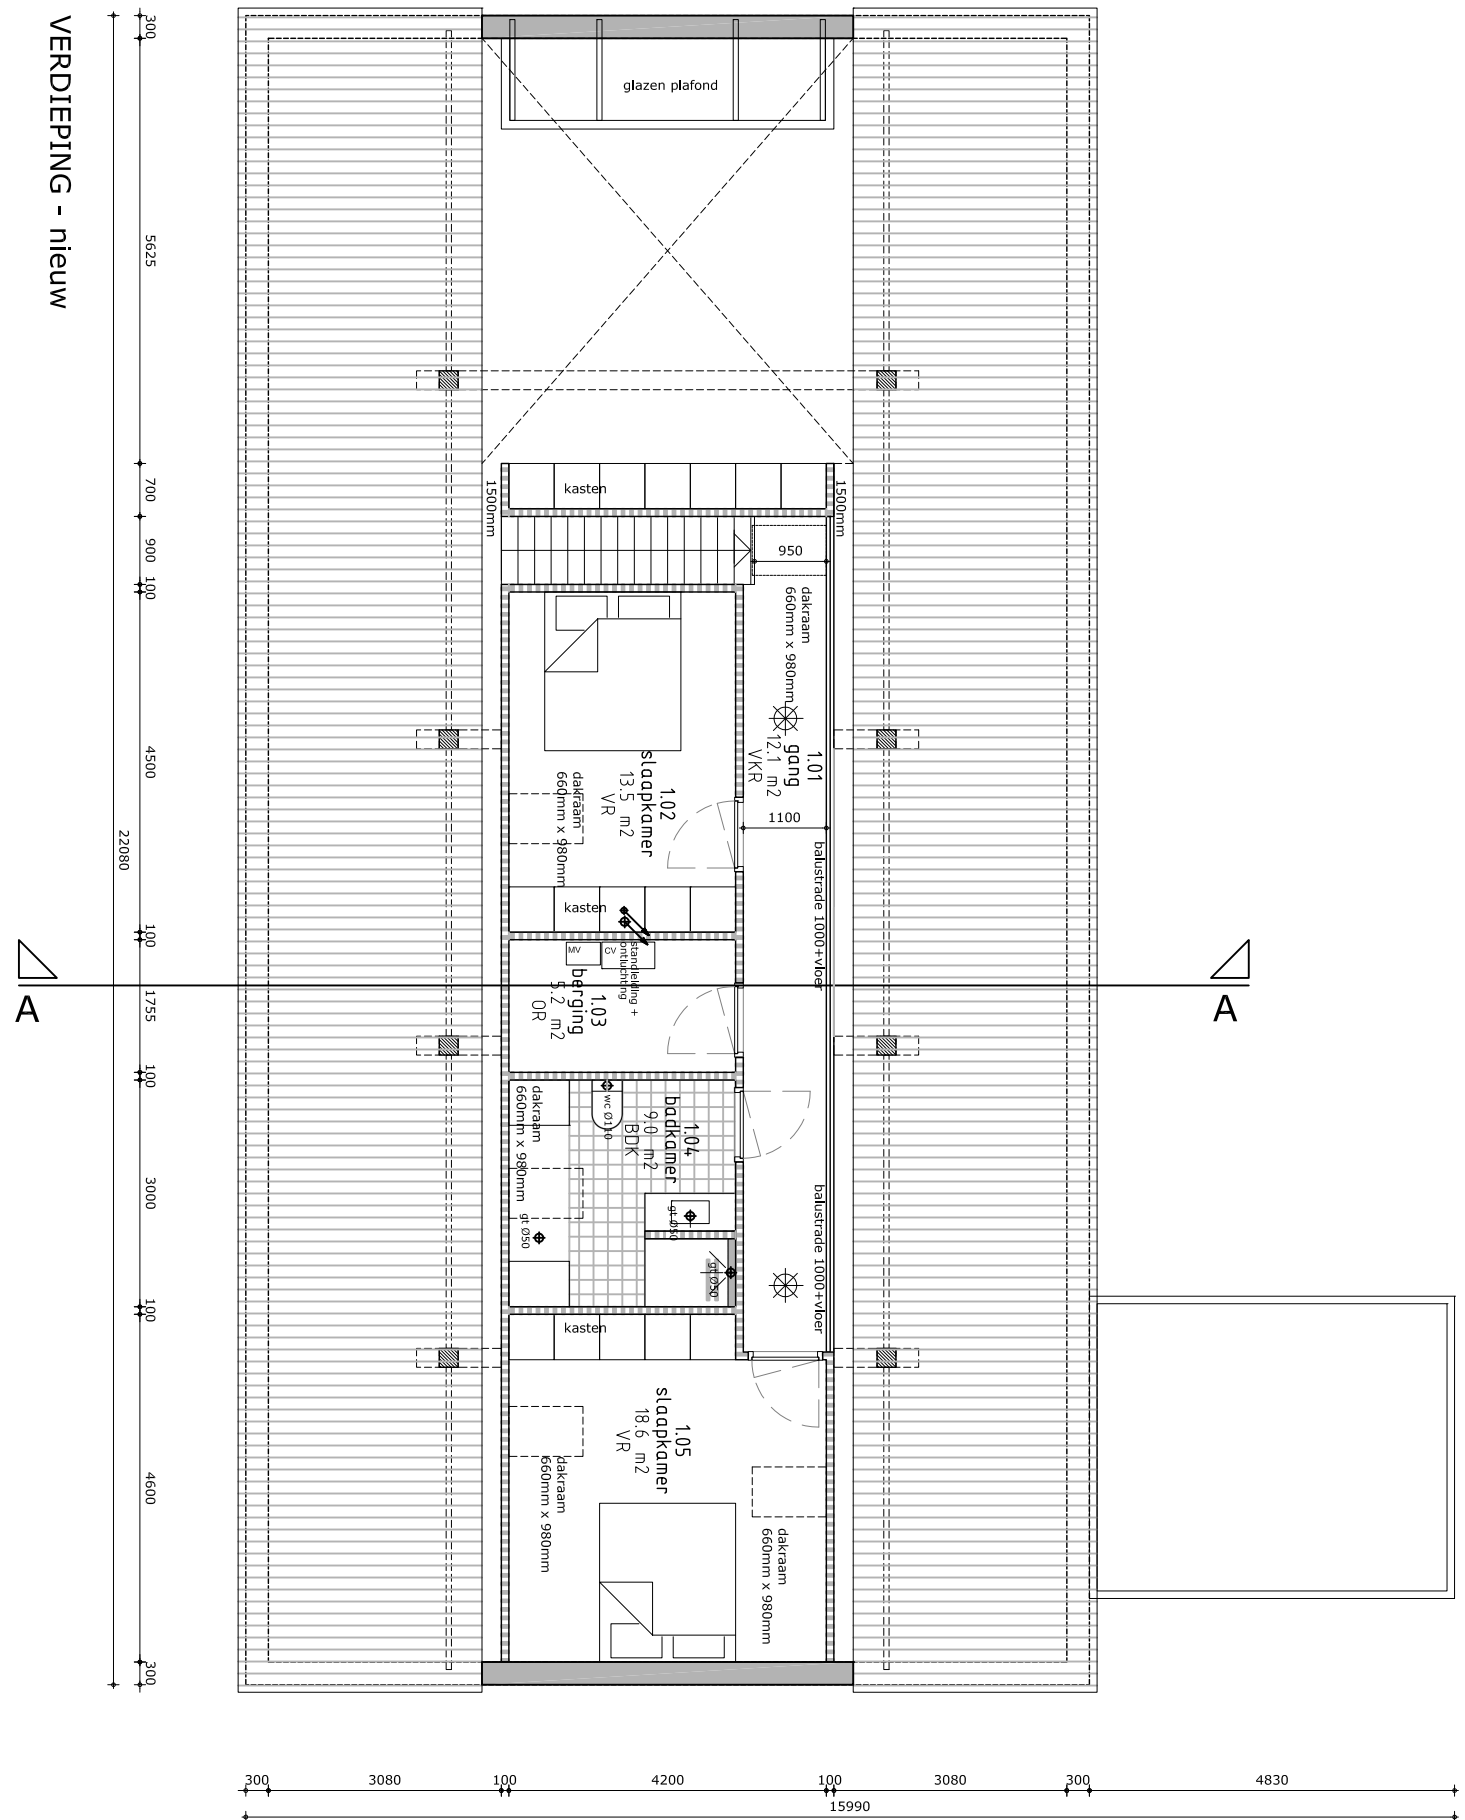
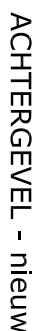
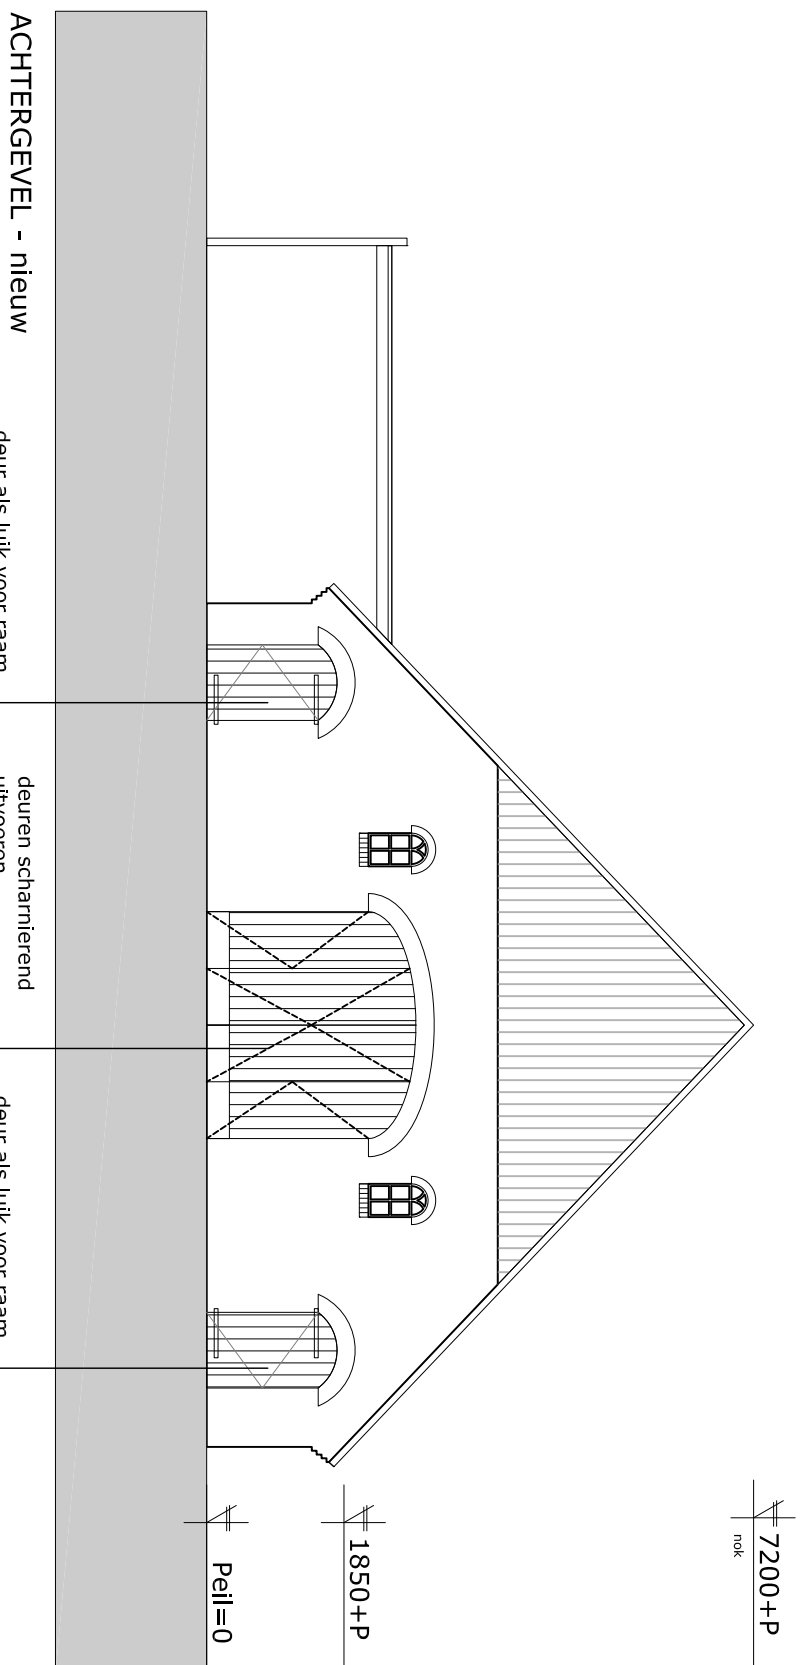


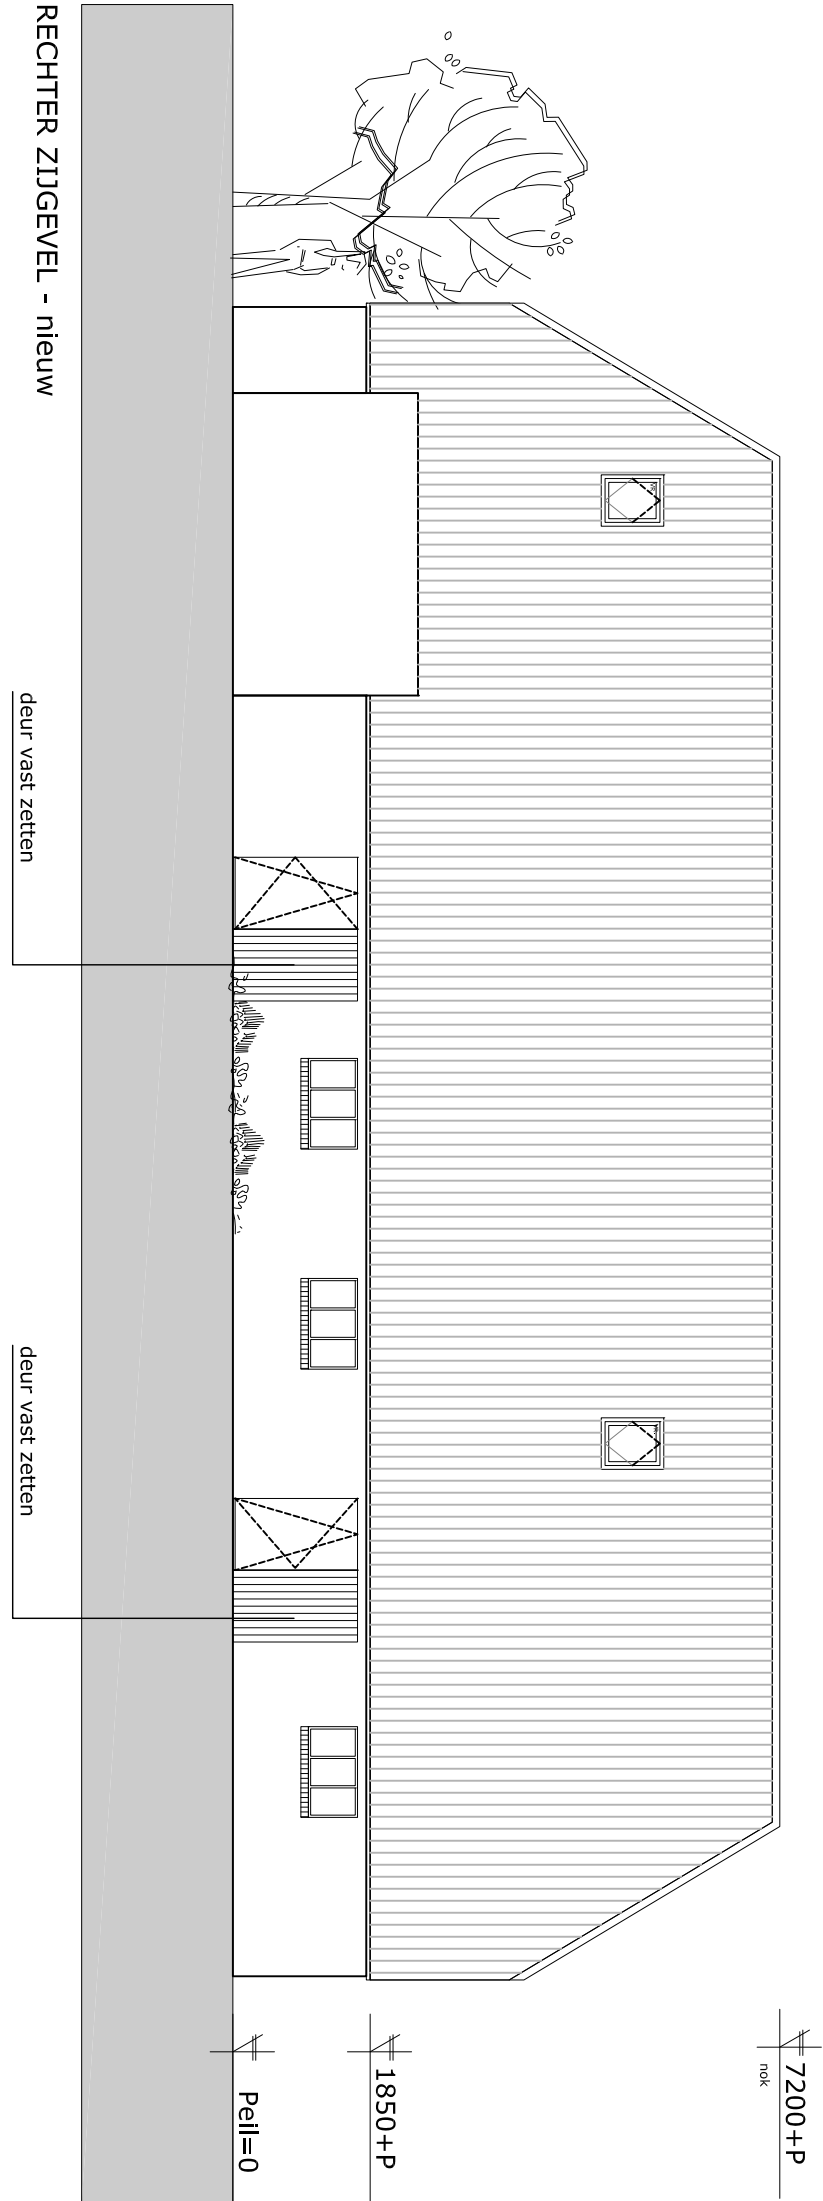


opdrachtg.: Dhr. D. van Essen

ARCHITECTENBUREAU MICHAEL WILLEMSSEN