



|                |                                                        |                  |             |       |
|----------------|--------------------------------------------------------|------------------|-------------|-------|
| project:       | De Winkel van Verhage,<br>3 woningen & 3 appartementen | dossier:         | fase:       | blad: |
|                |                                                        | 1654.1           | TO          | 3     |
| omschrijving:  | Technisch Ontwerp<br>Principe details                  | datum : 08-04-16 | d :         |       |
|                |                                                        | a :              | e :         |       |
|                |                                                        | b :              | f :         |       |
|                |                                                        | c :              | g :         |       |
| opdrachtgever: | van Wengerden en Visser BV                             | schaal : 1:100   | get. : FvdH |       |

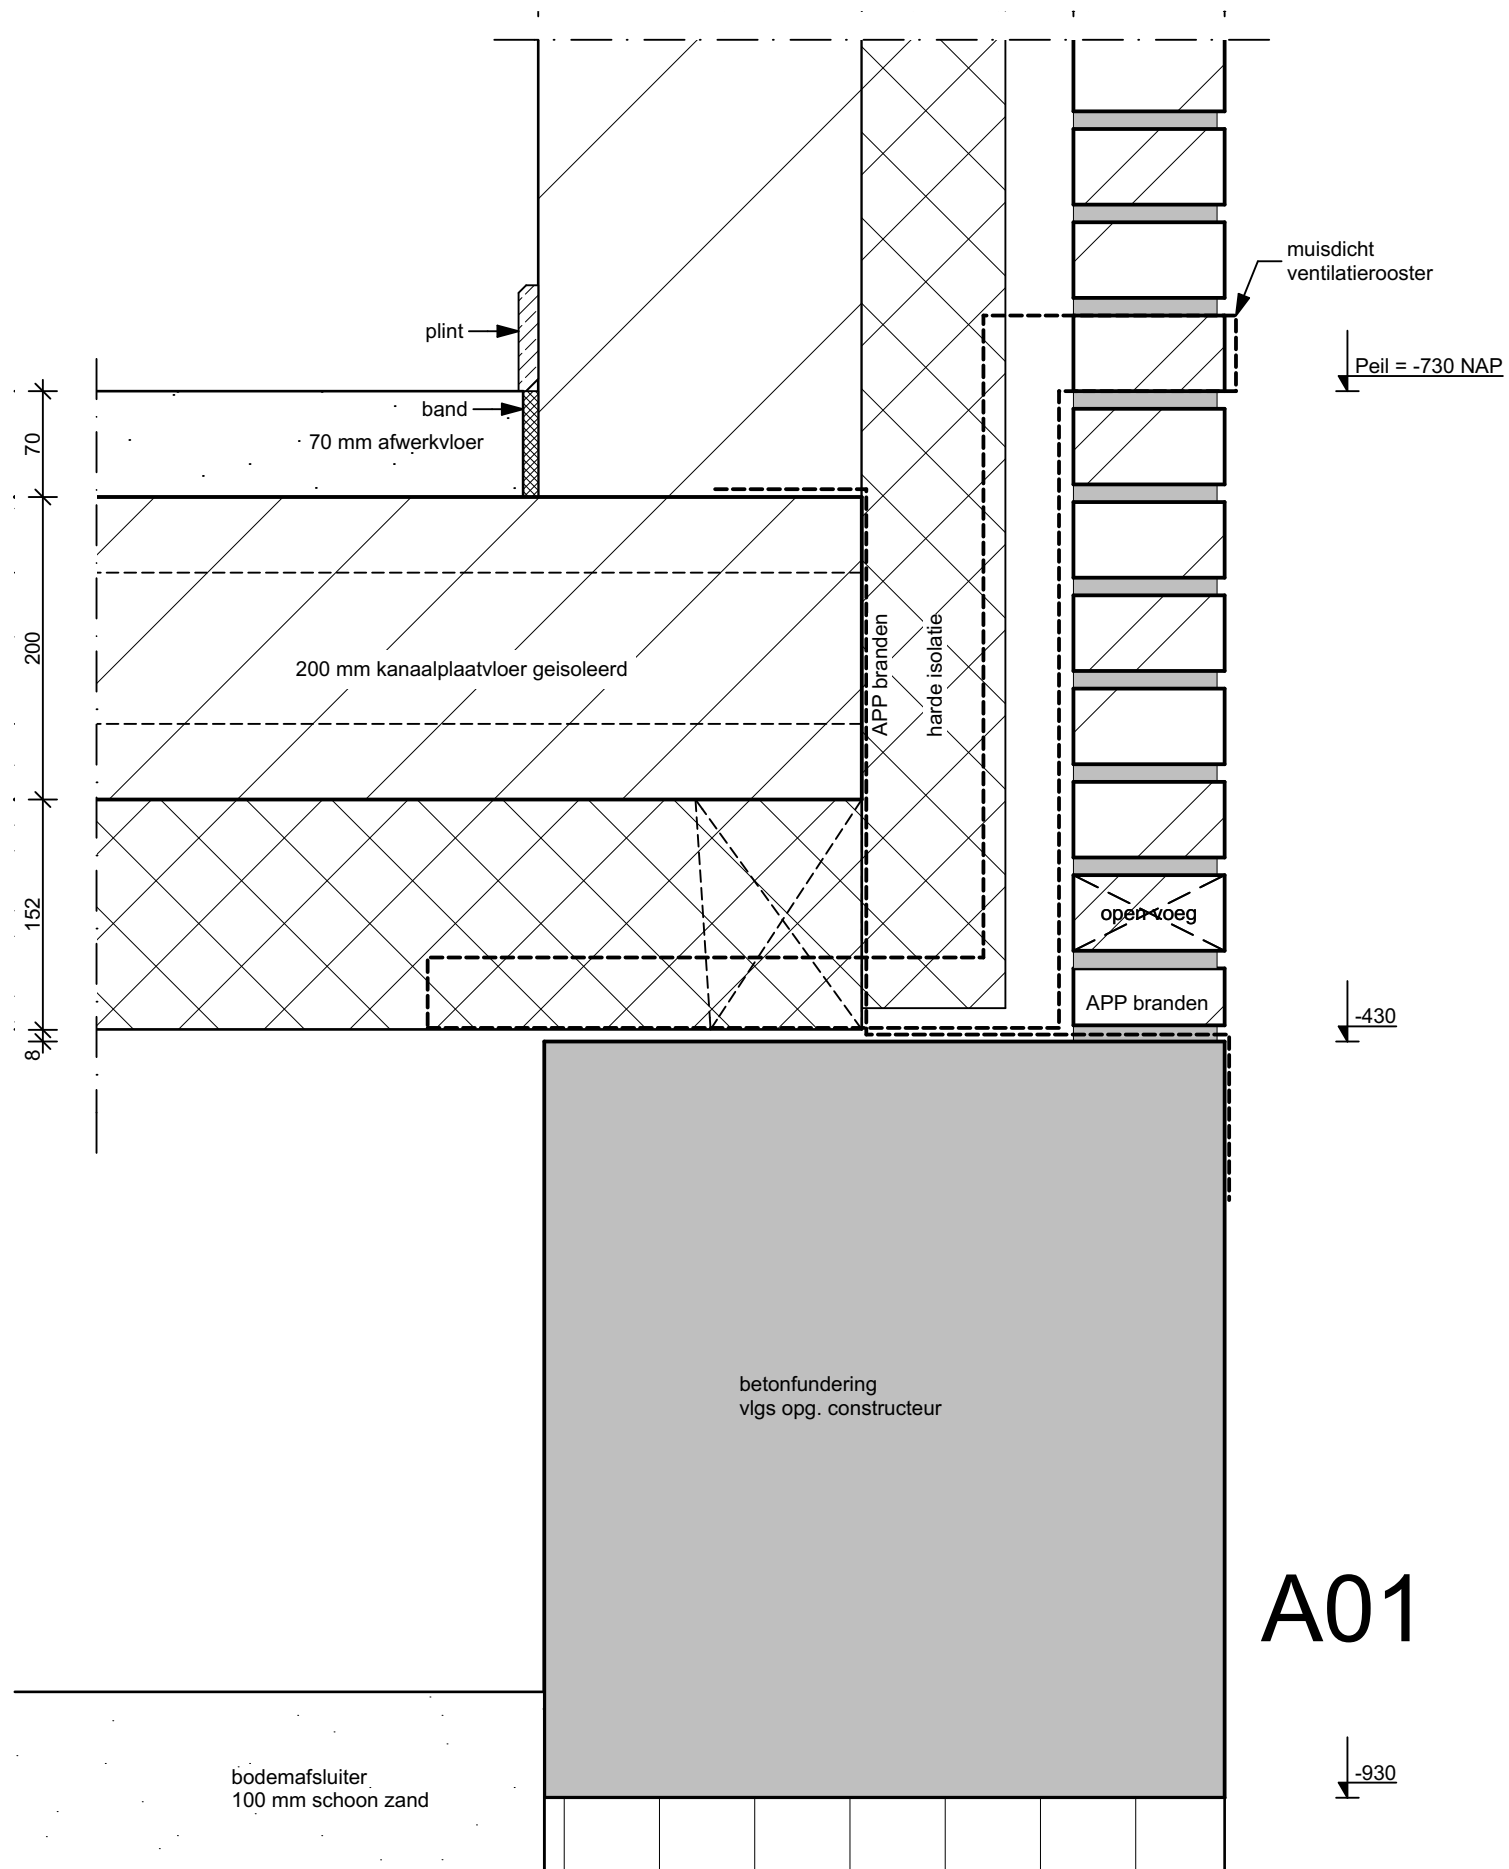

# A01



# A02

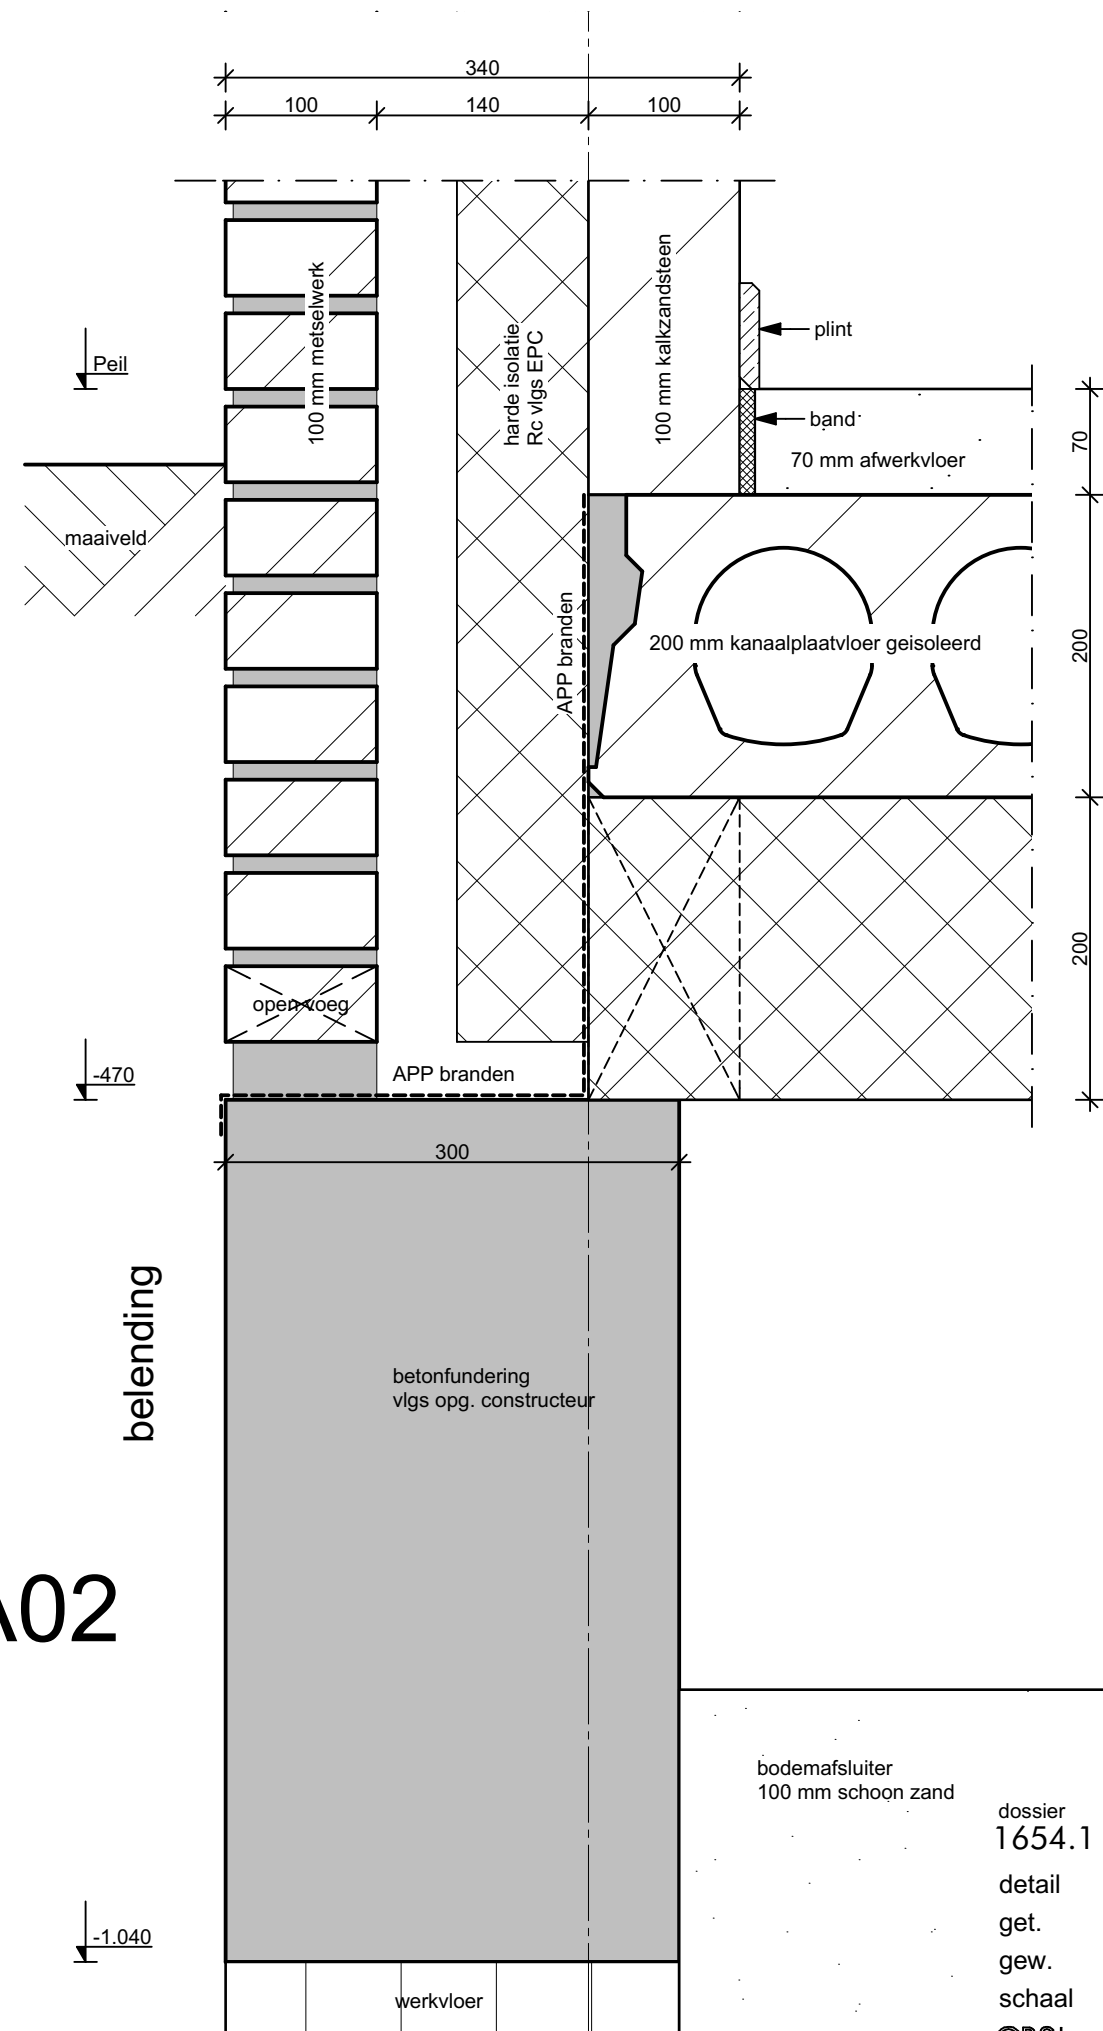



bodemafsluiter  
100 mm schoon zand

dossier                      fase                      blad  
1654.1    TO    03-a02


detail                      : A01+A02  
get.                        : 08-04-16  
gew.                      :  
schaal                    : 1:5

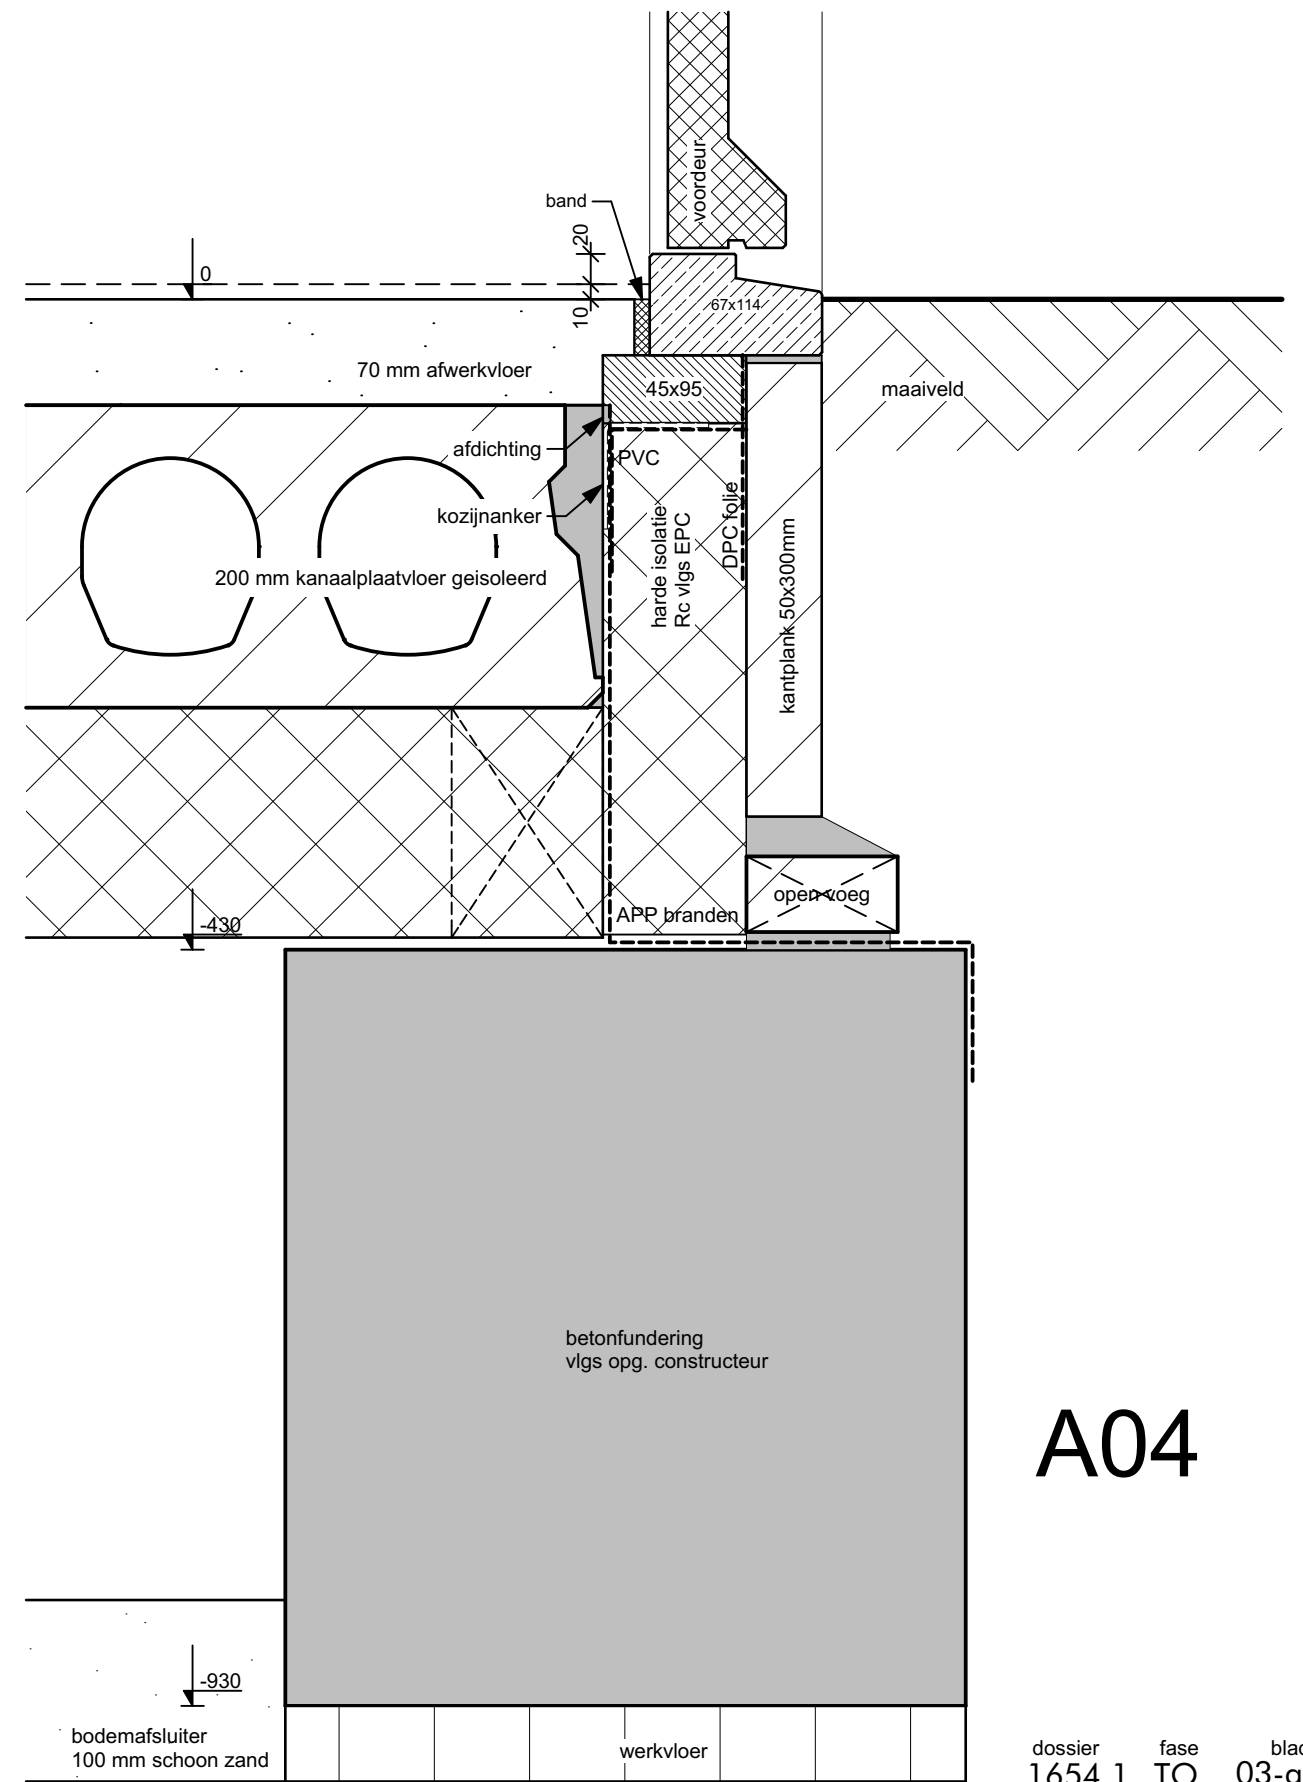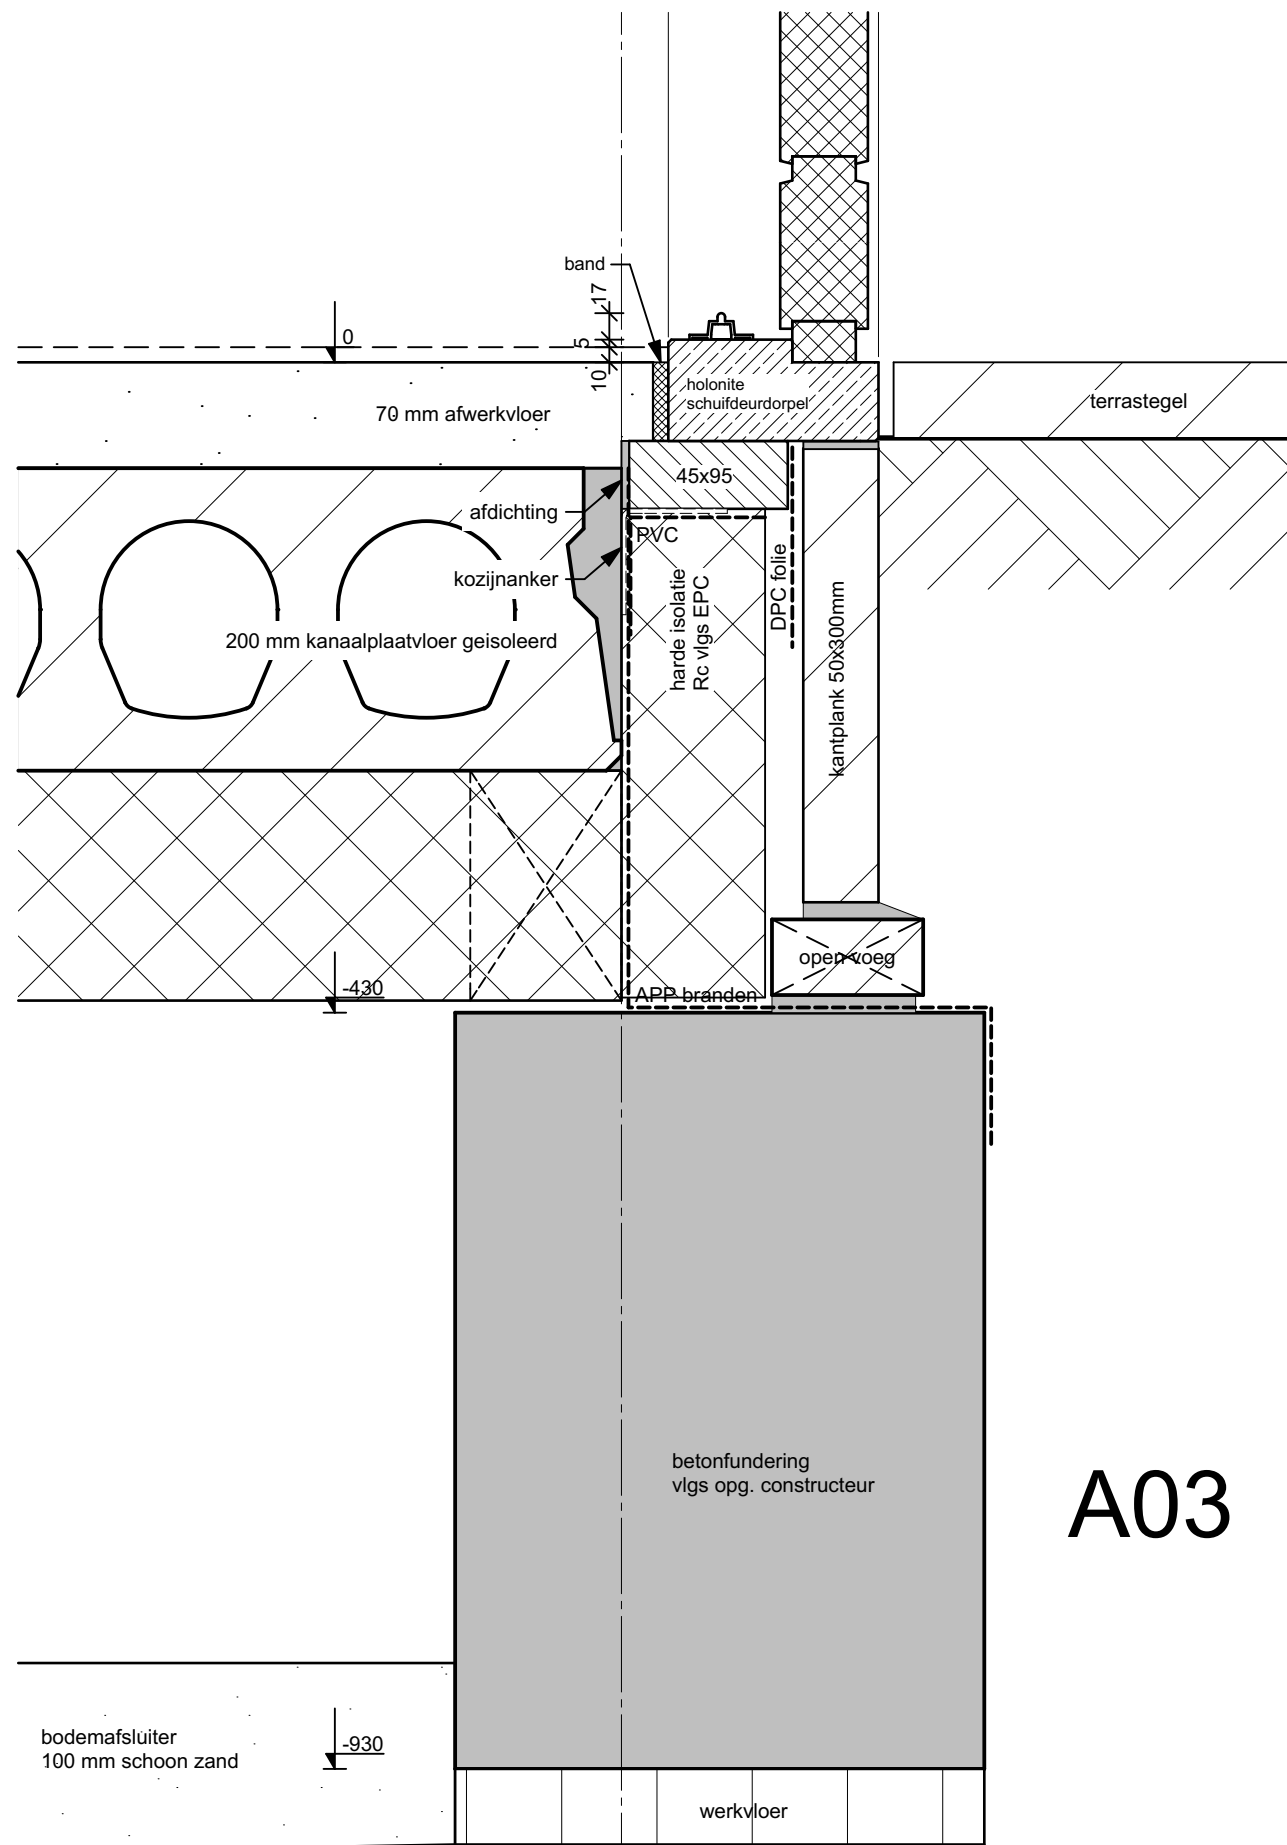

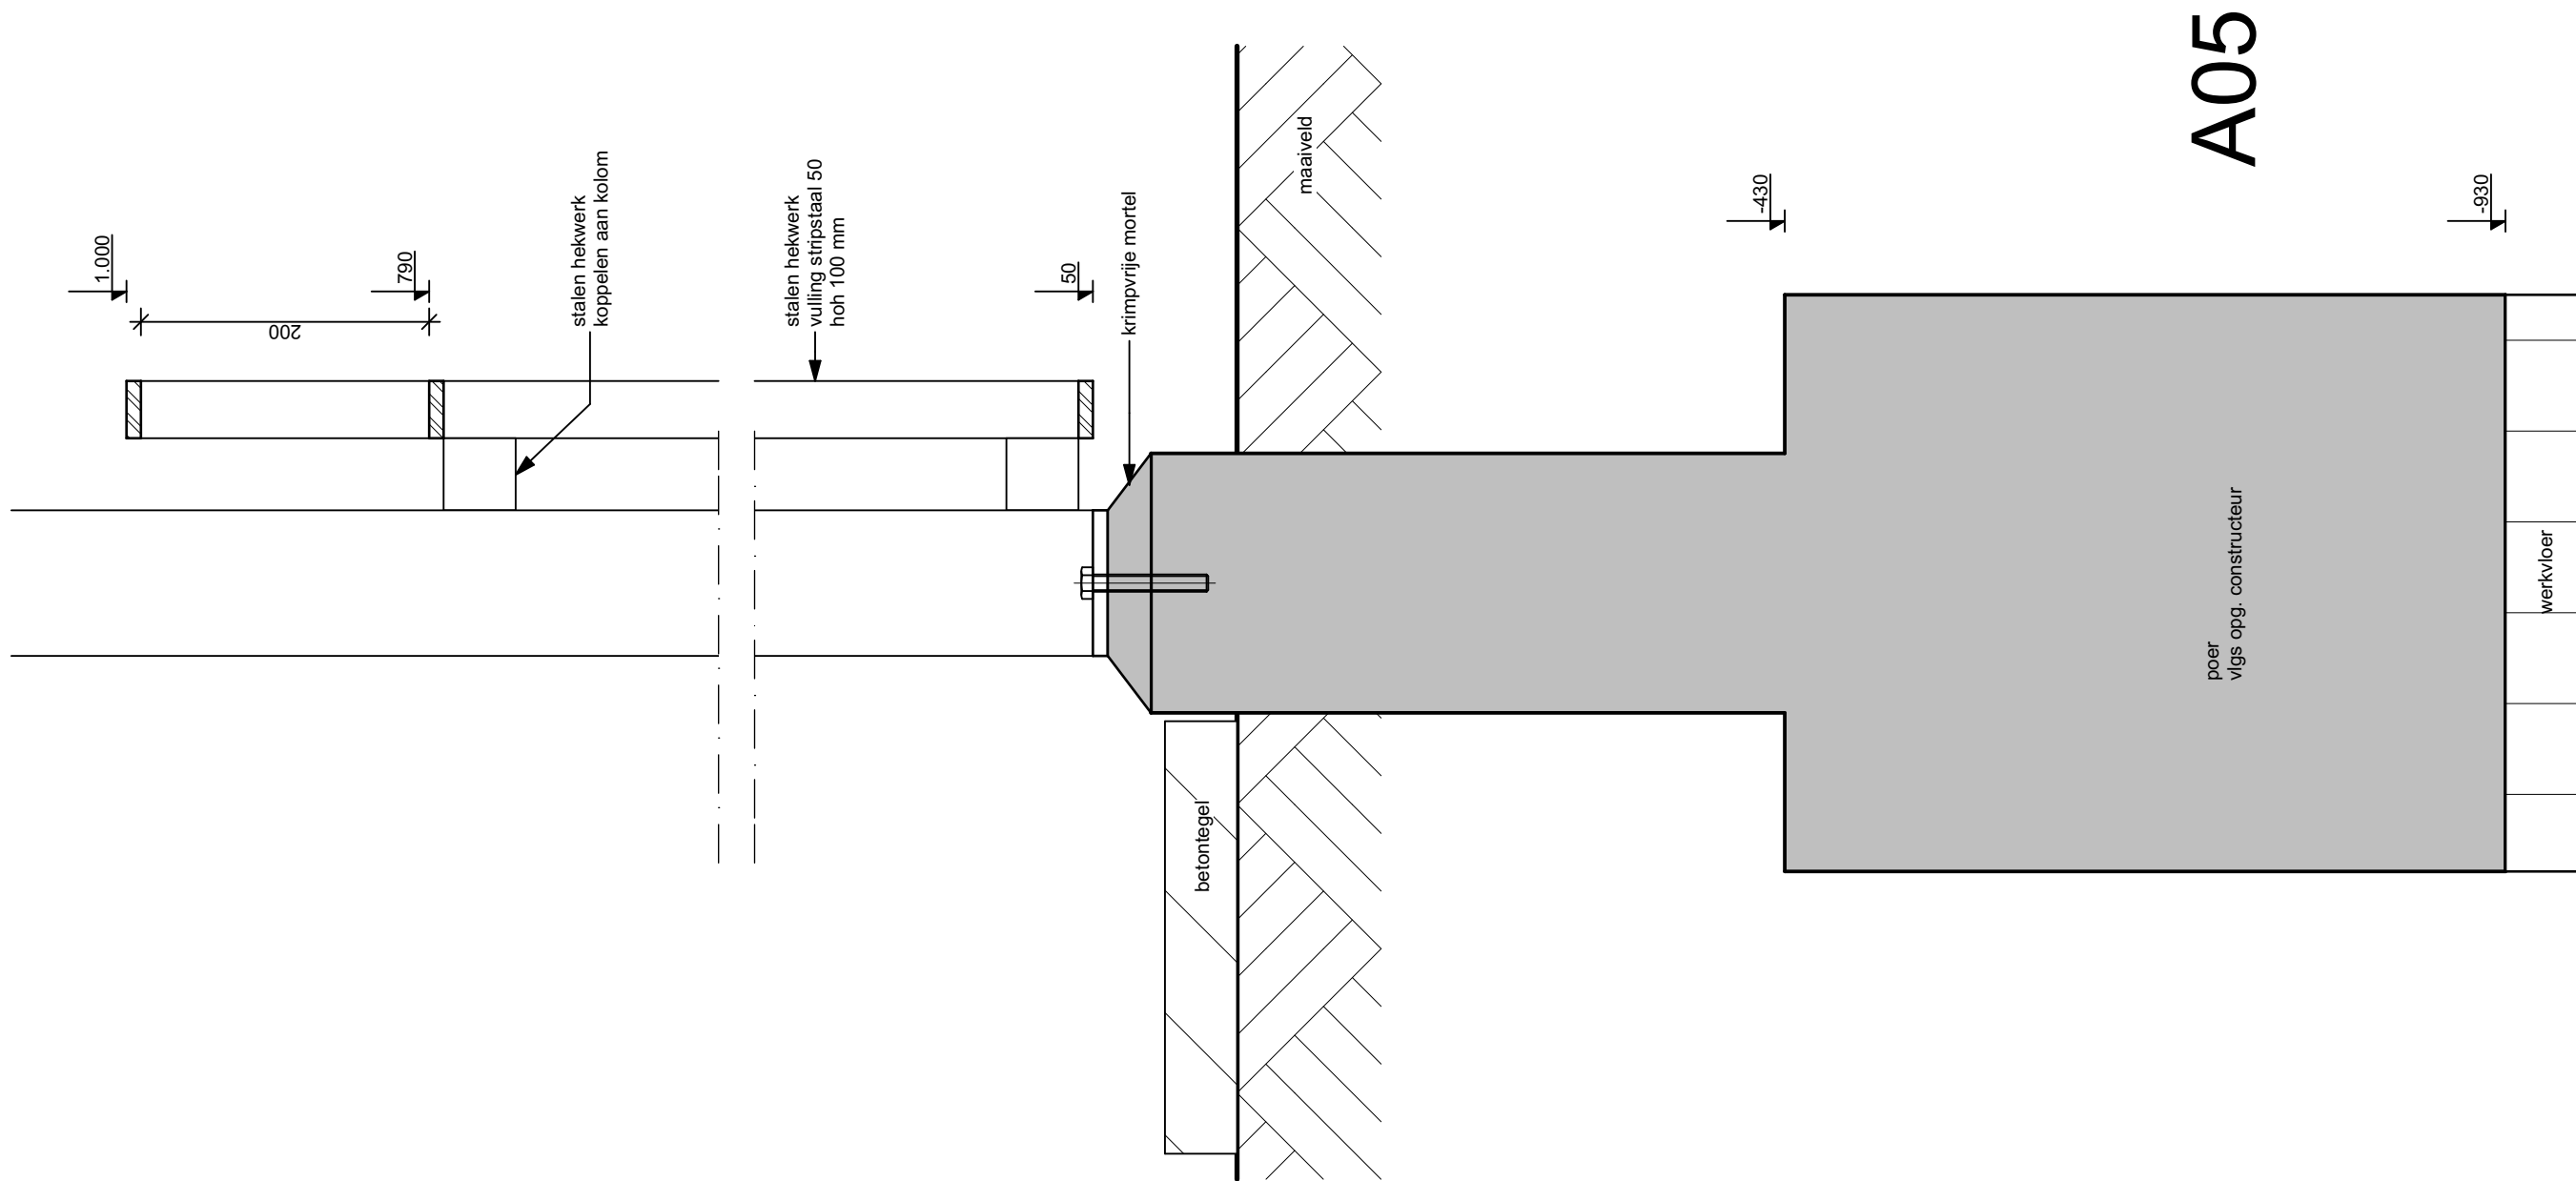


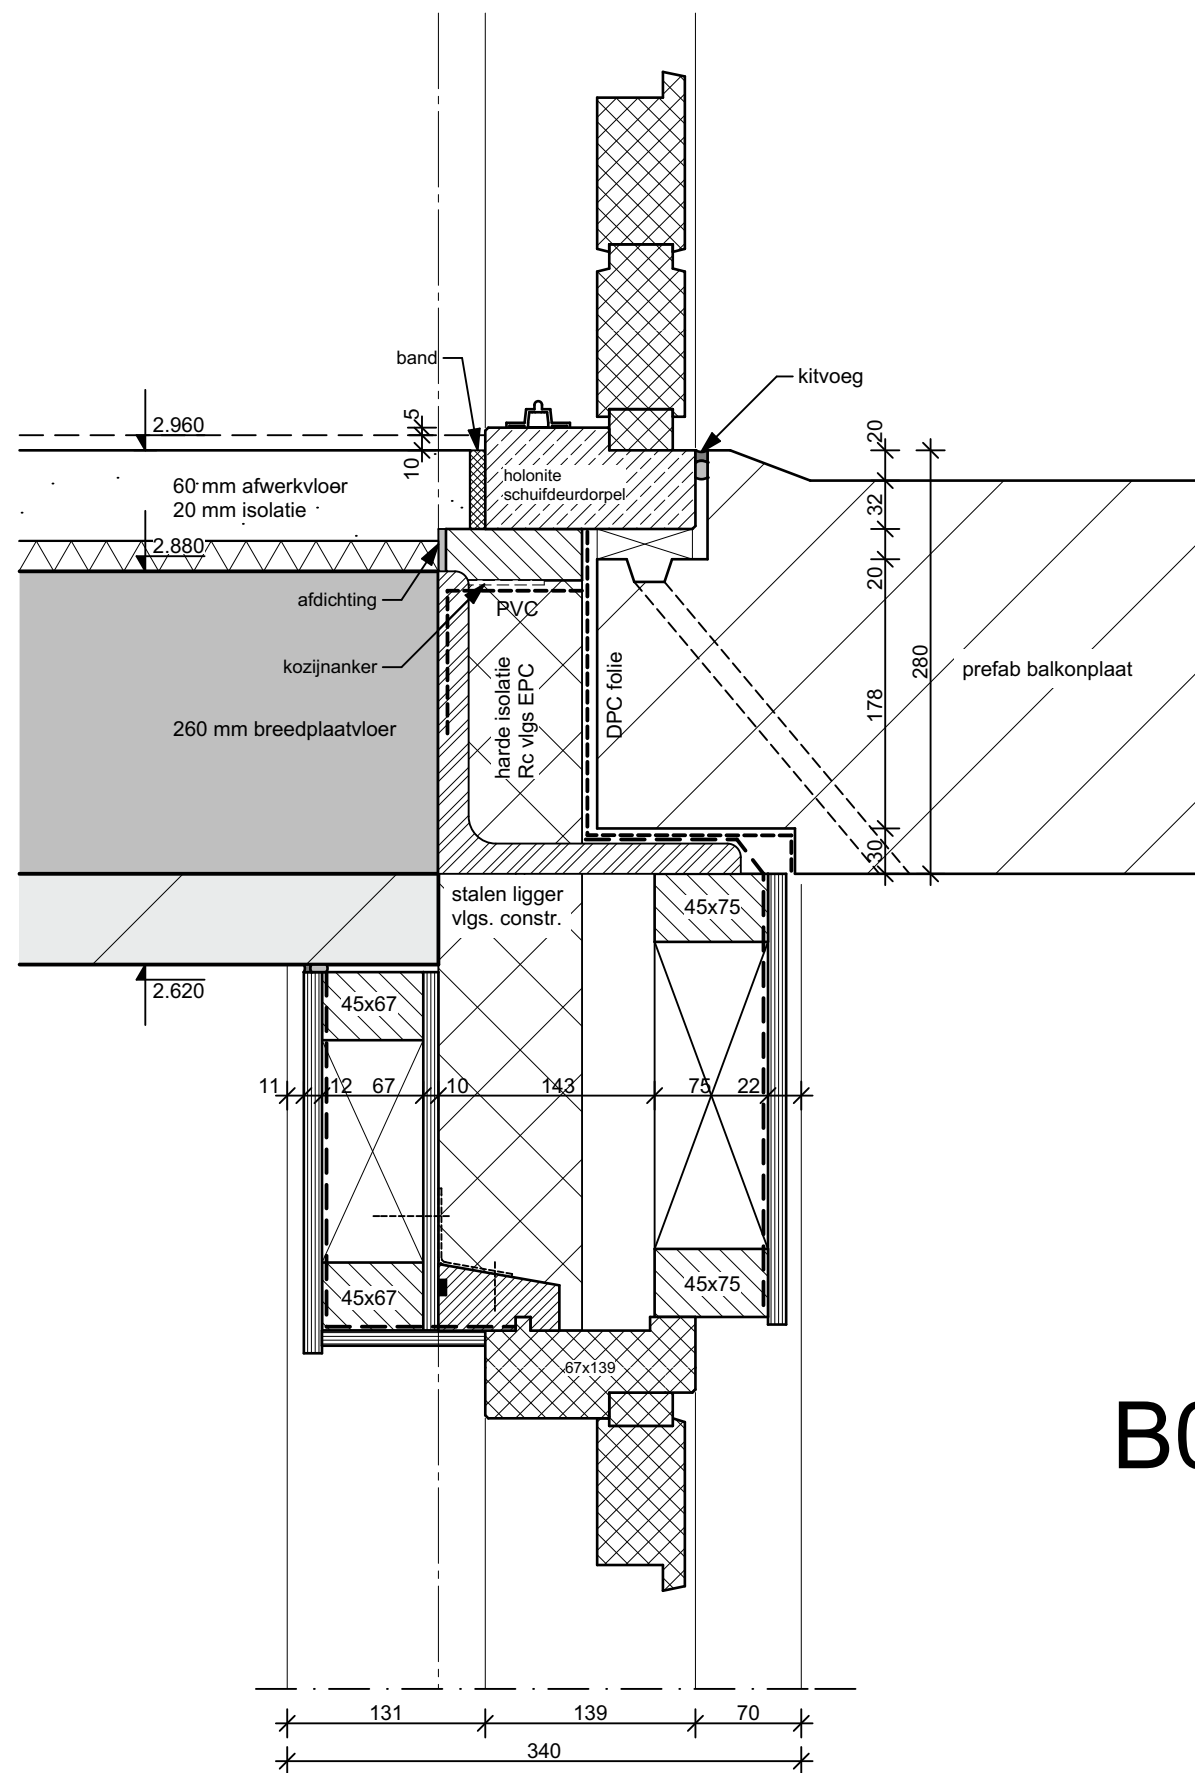

B01

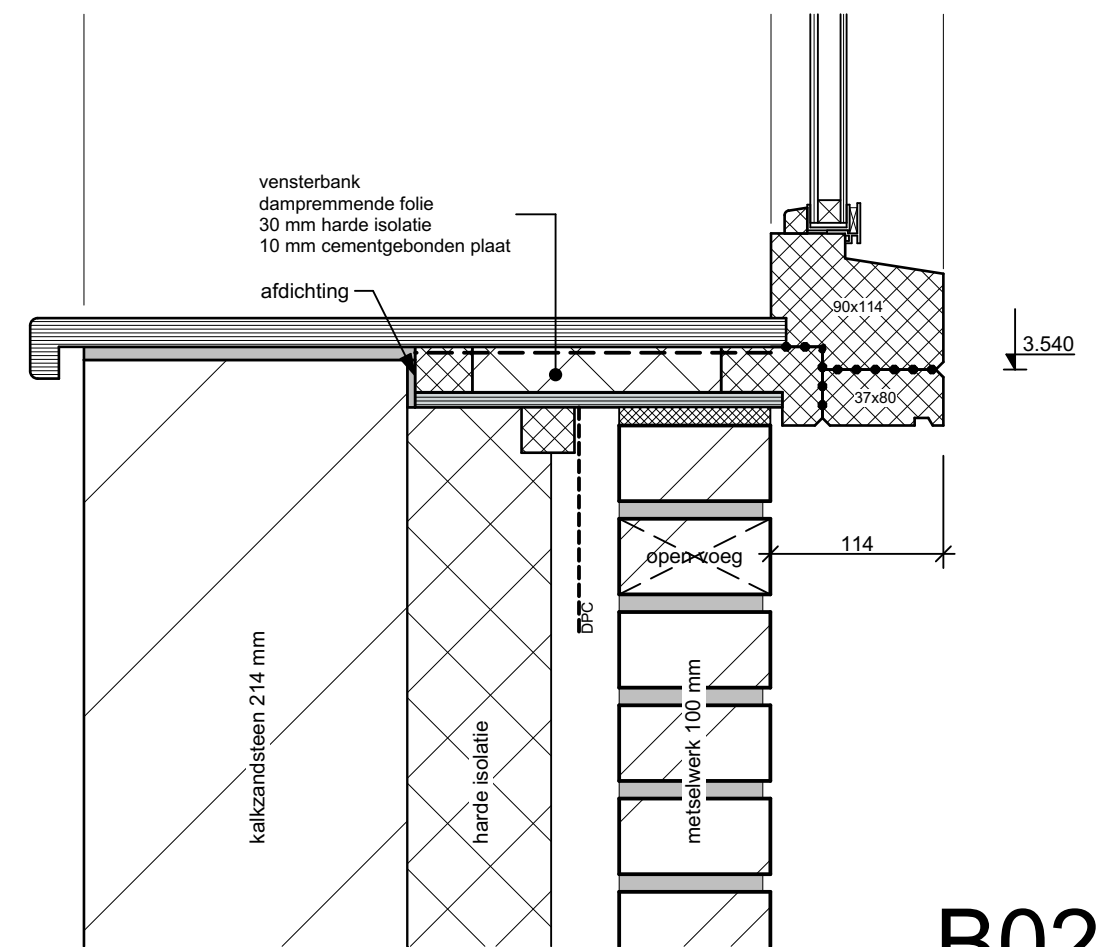

B02

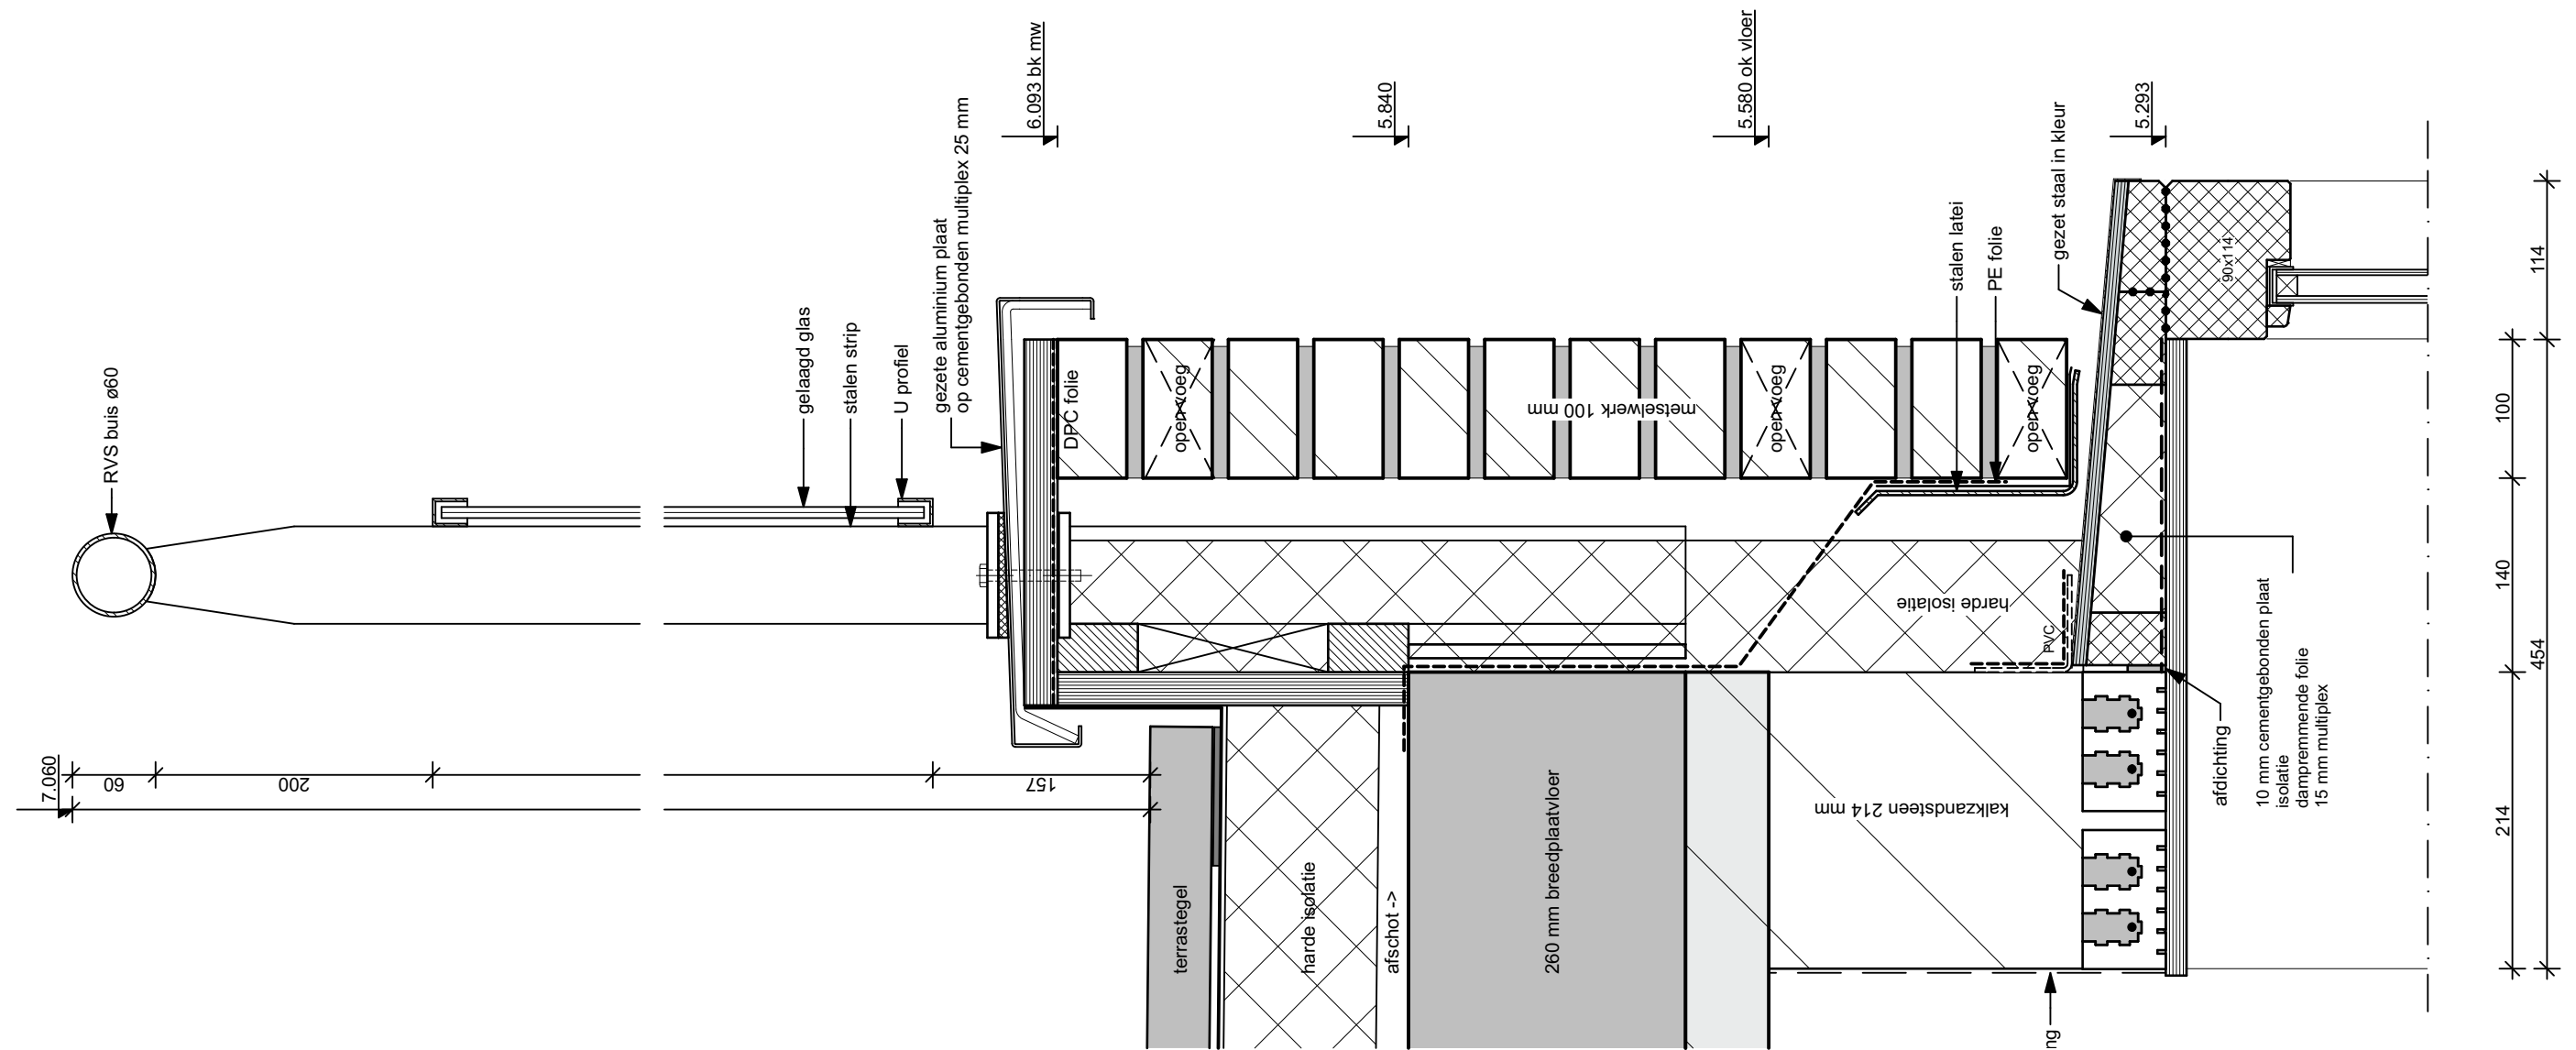


B03


dossier 1654.1 fase TO blad 03-b02  
 detail : B03  
 get. : 08-04-16  
 gew. :  
 schaal : 1:5





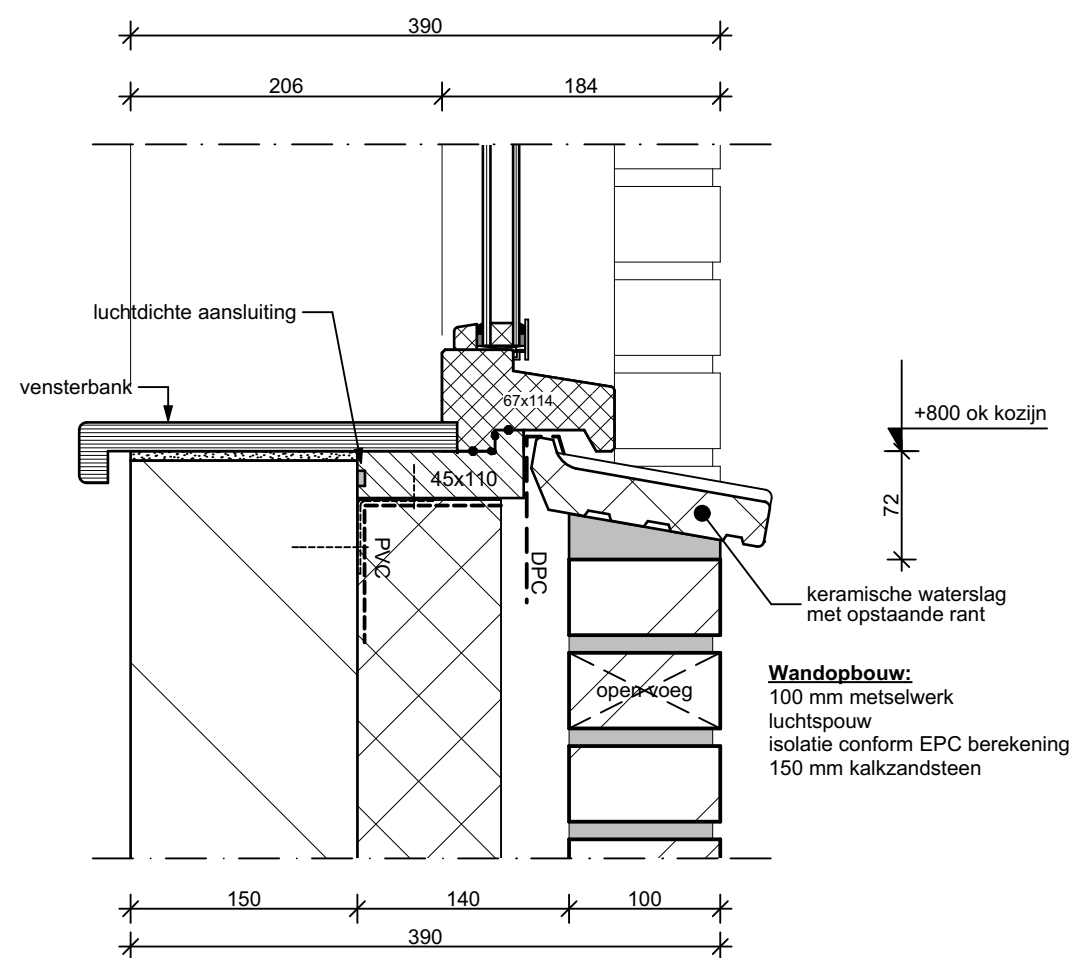



B06

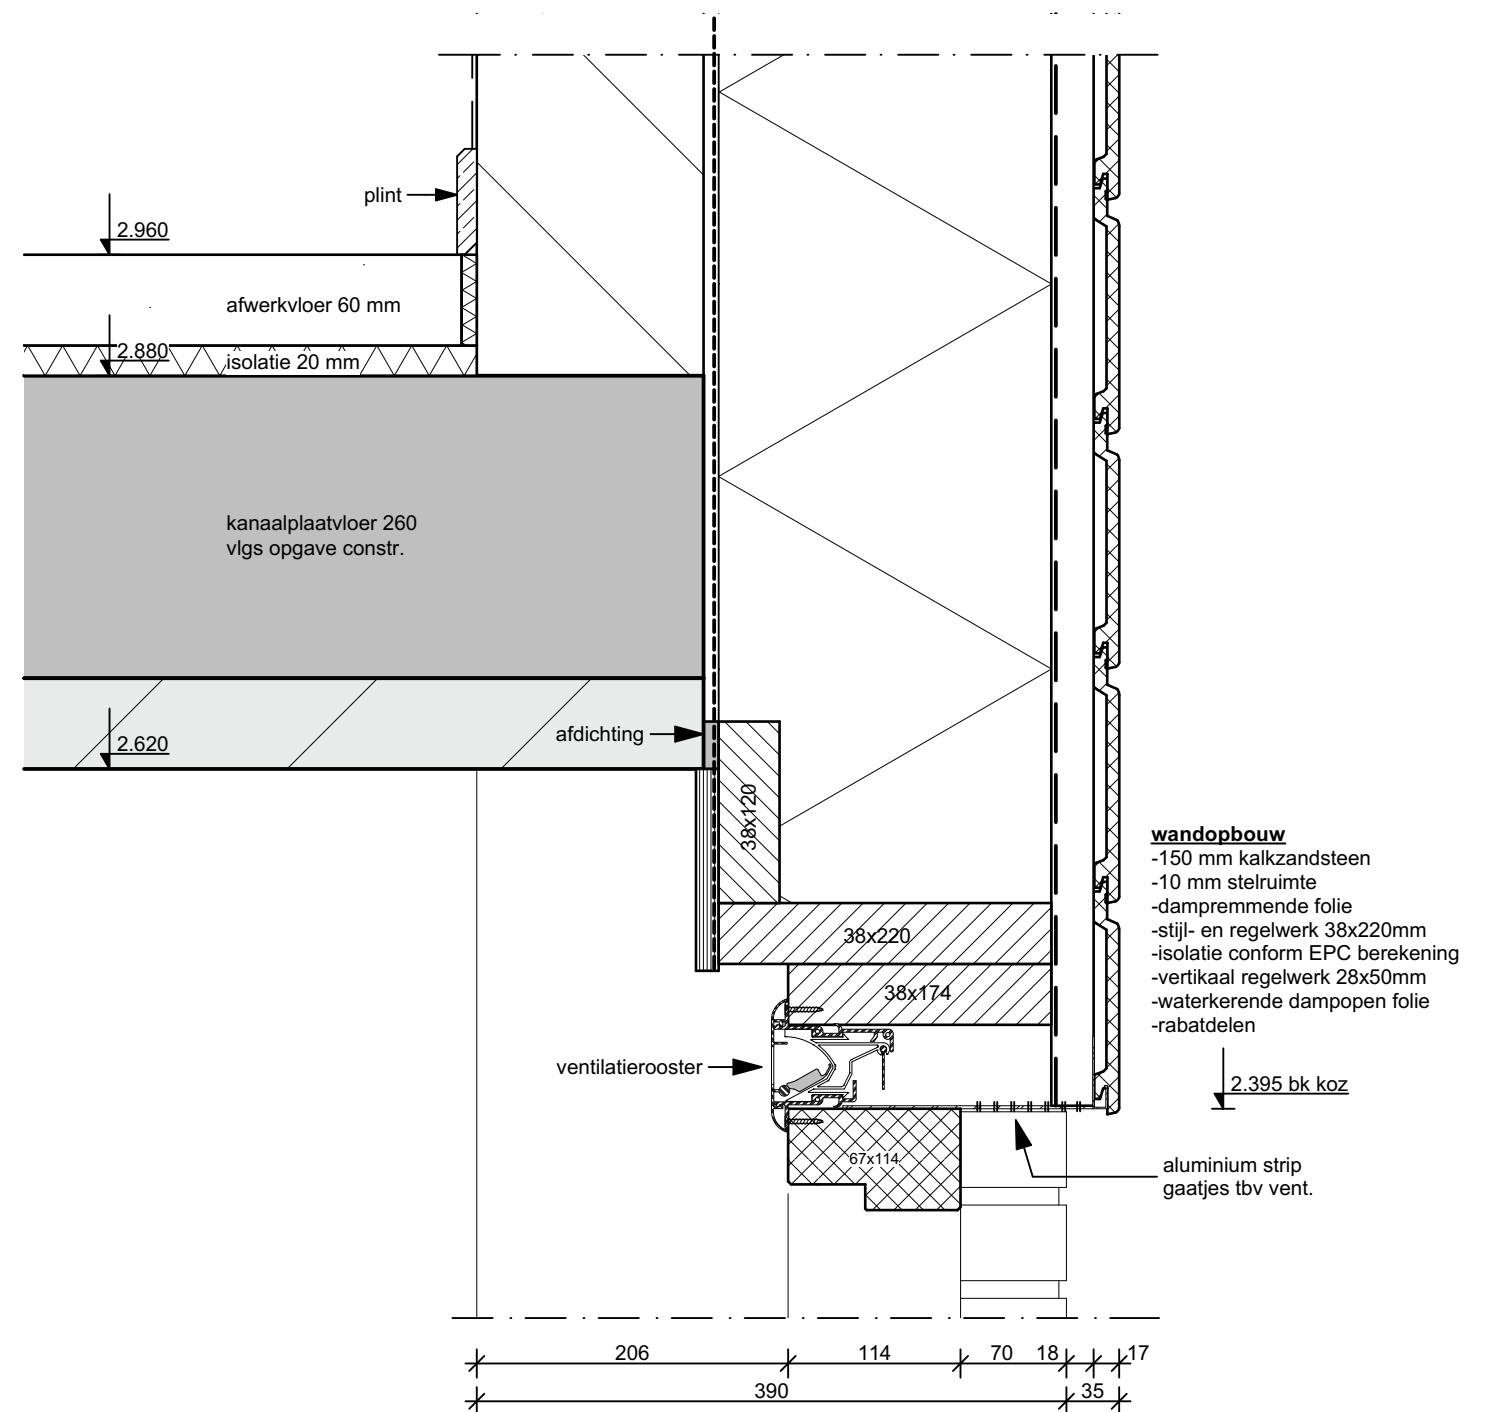




B07




# B08

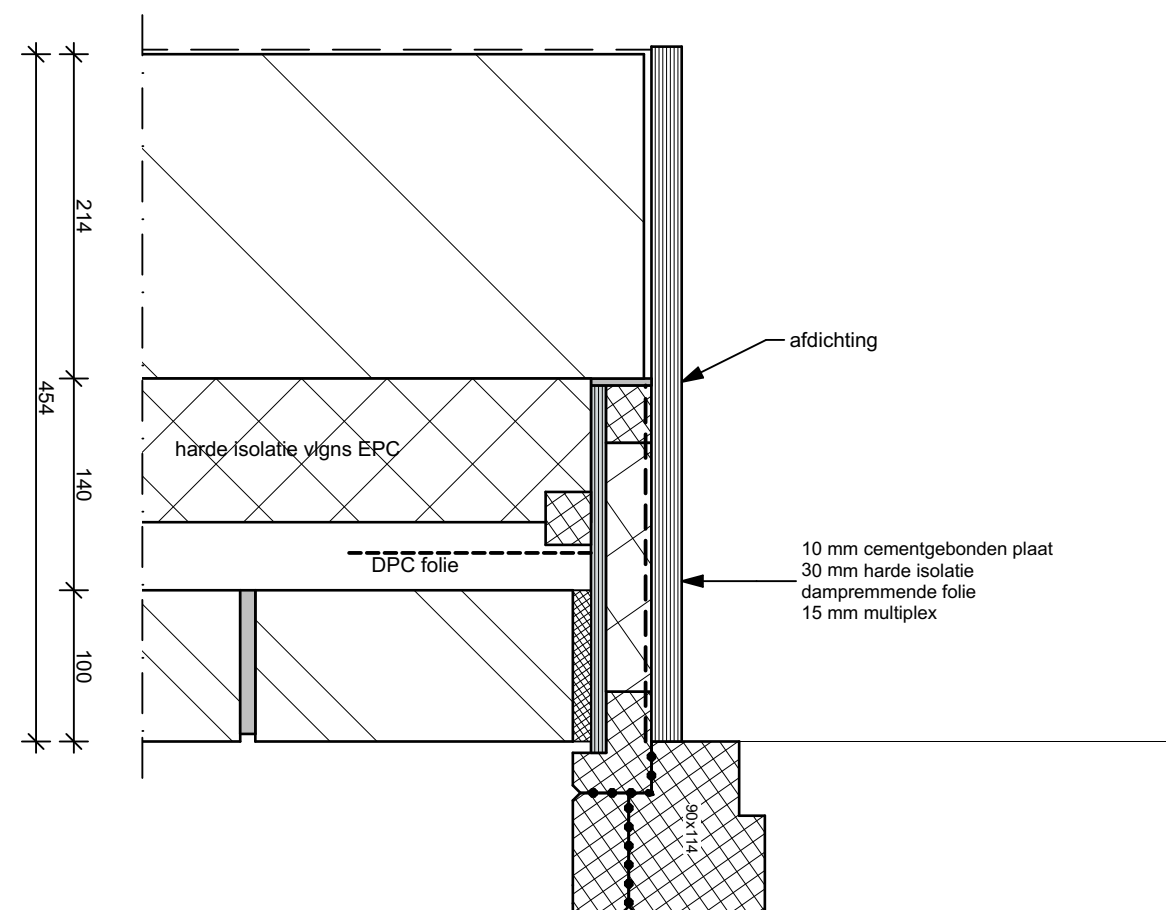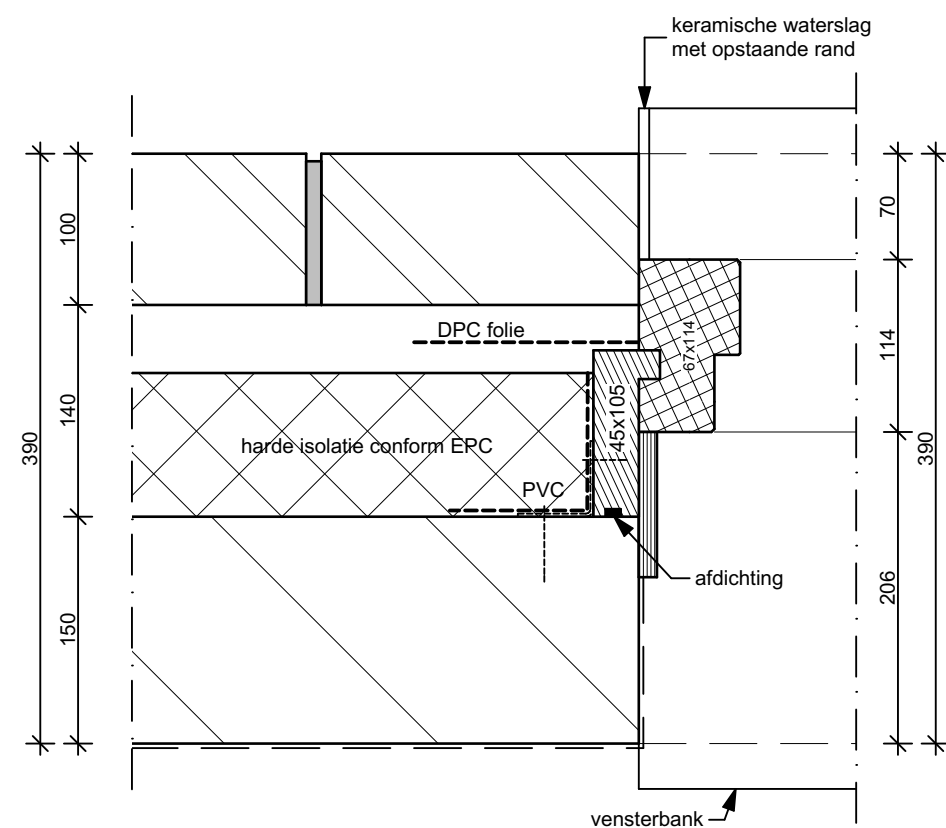


# B09

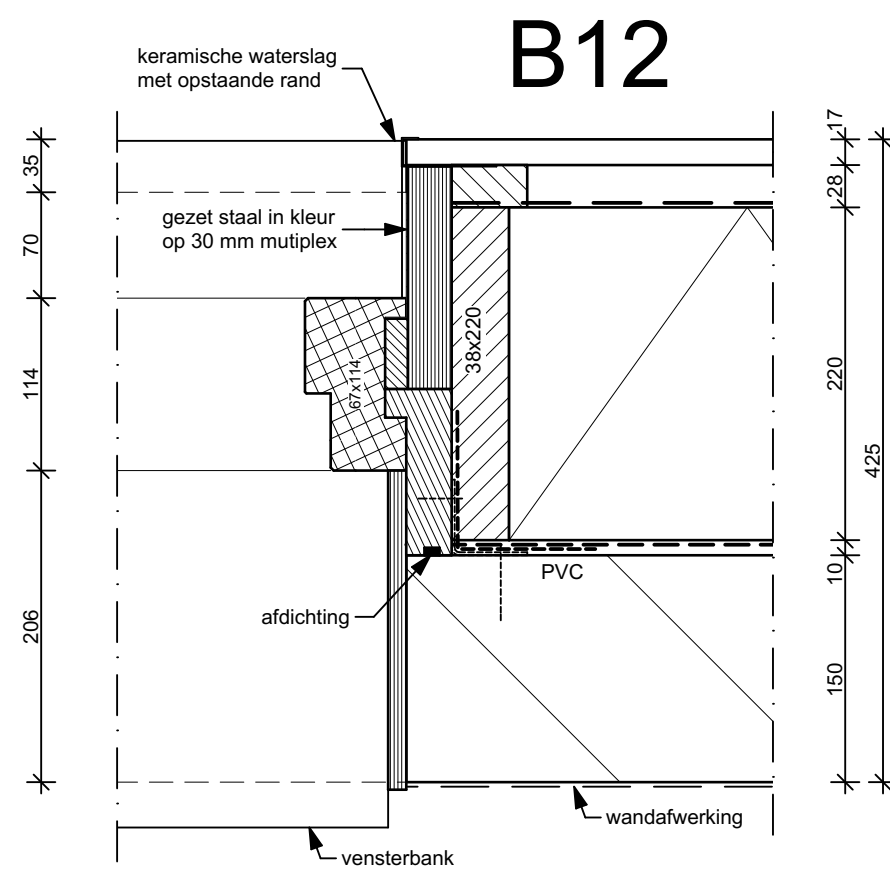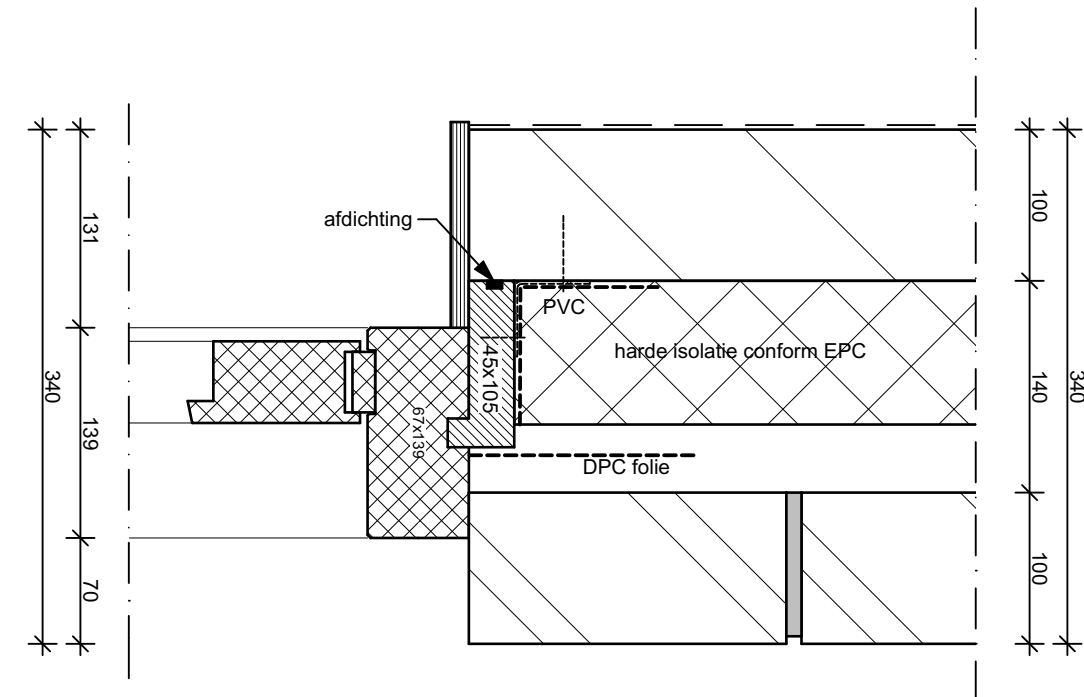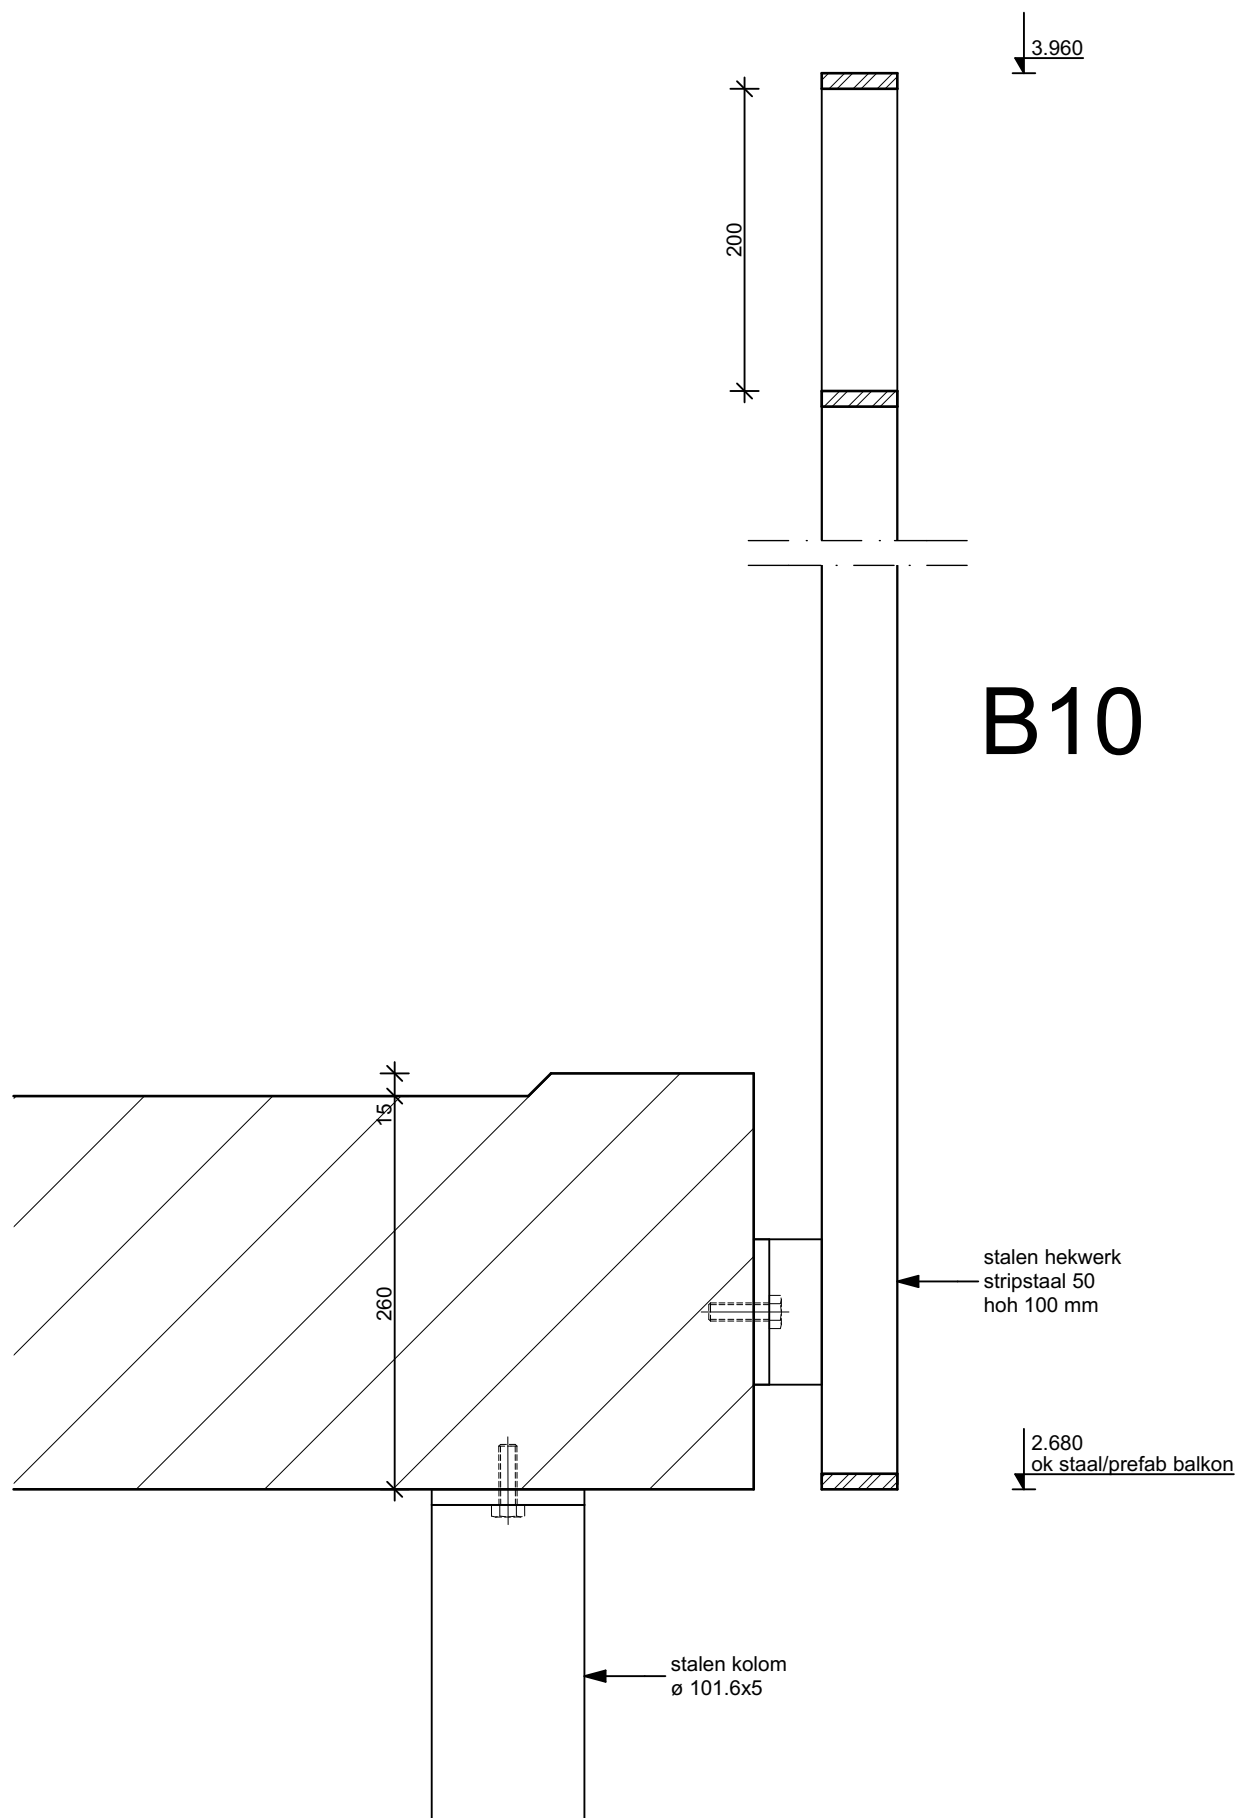

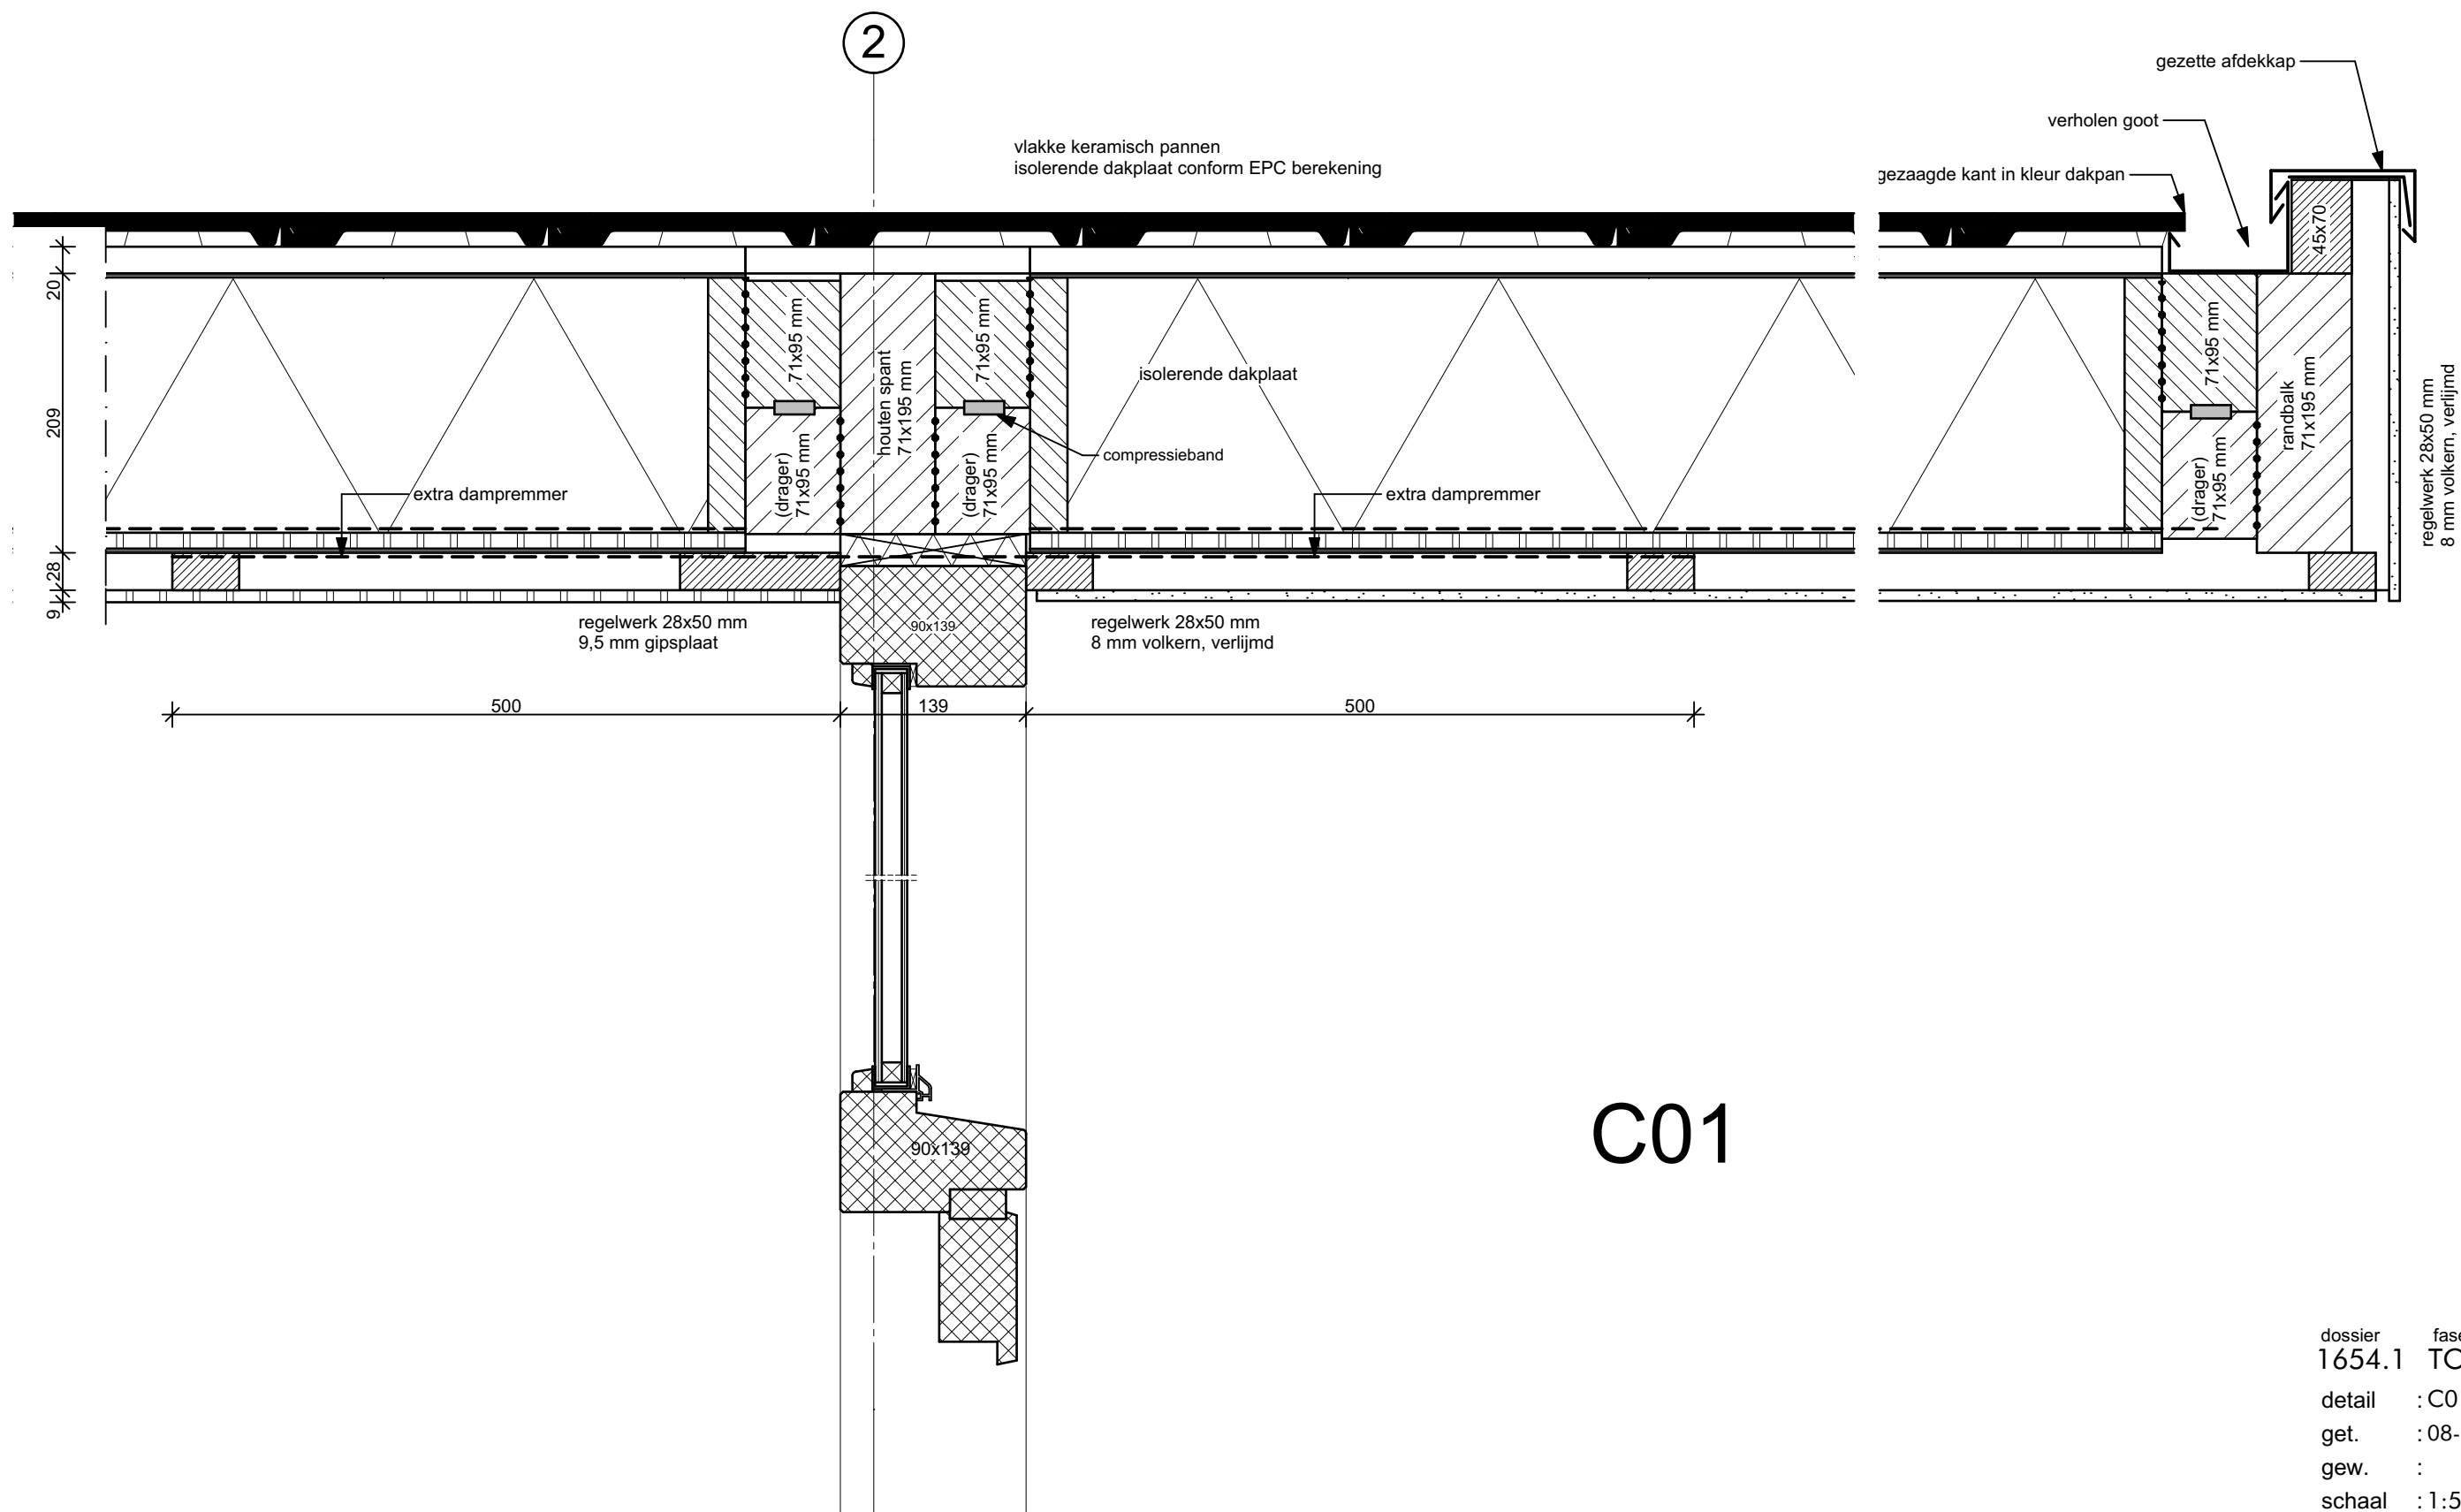


dossier 1654.1  
fase TO  
blad 03-c01  
detail : C01  
get. : 08-04-16  
gew. :  
schaal : 1:5

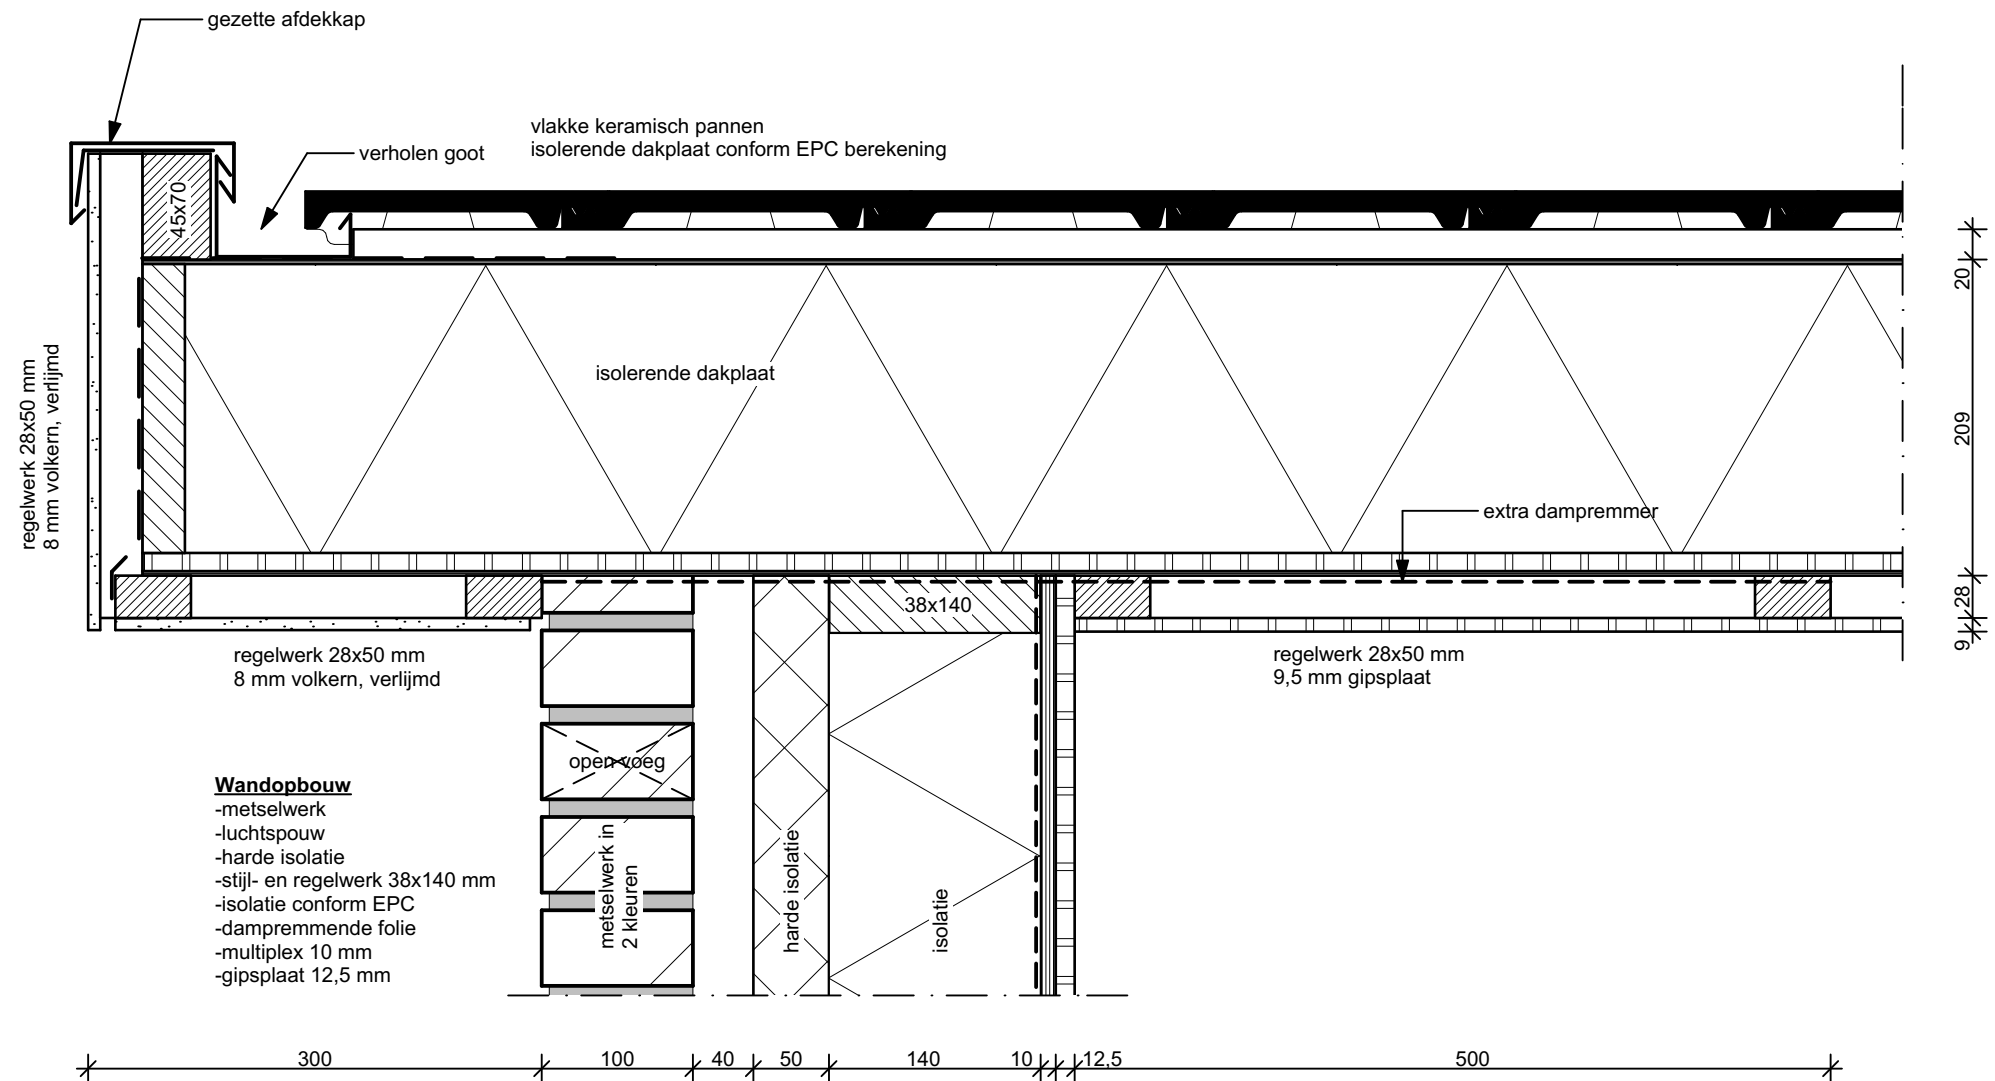



C02

## 303

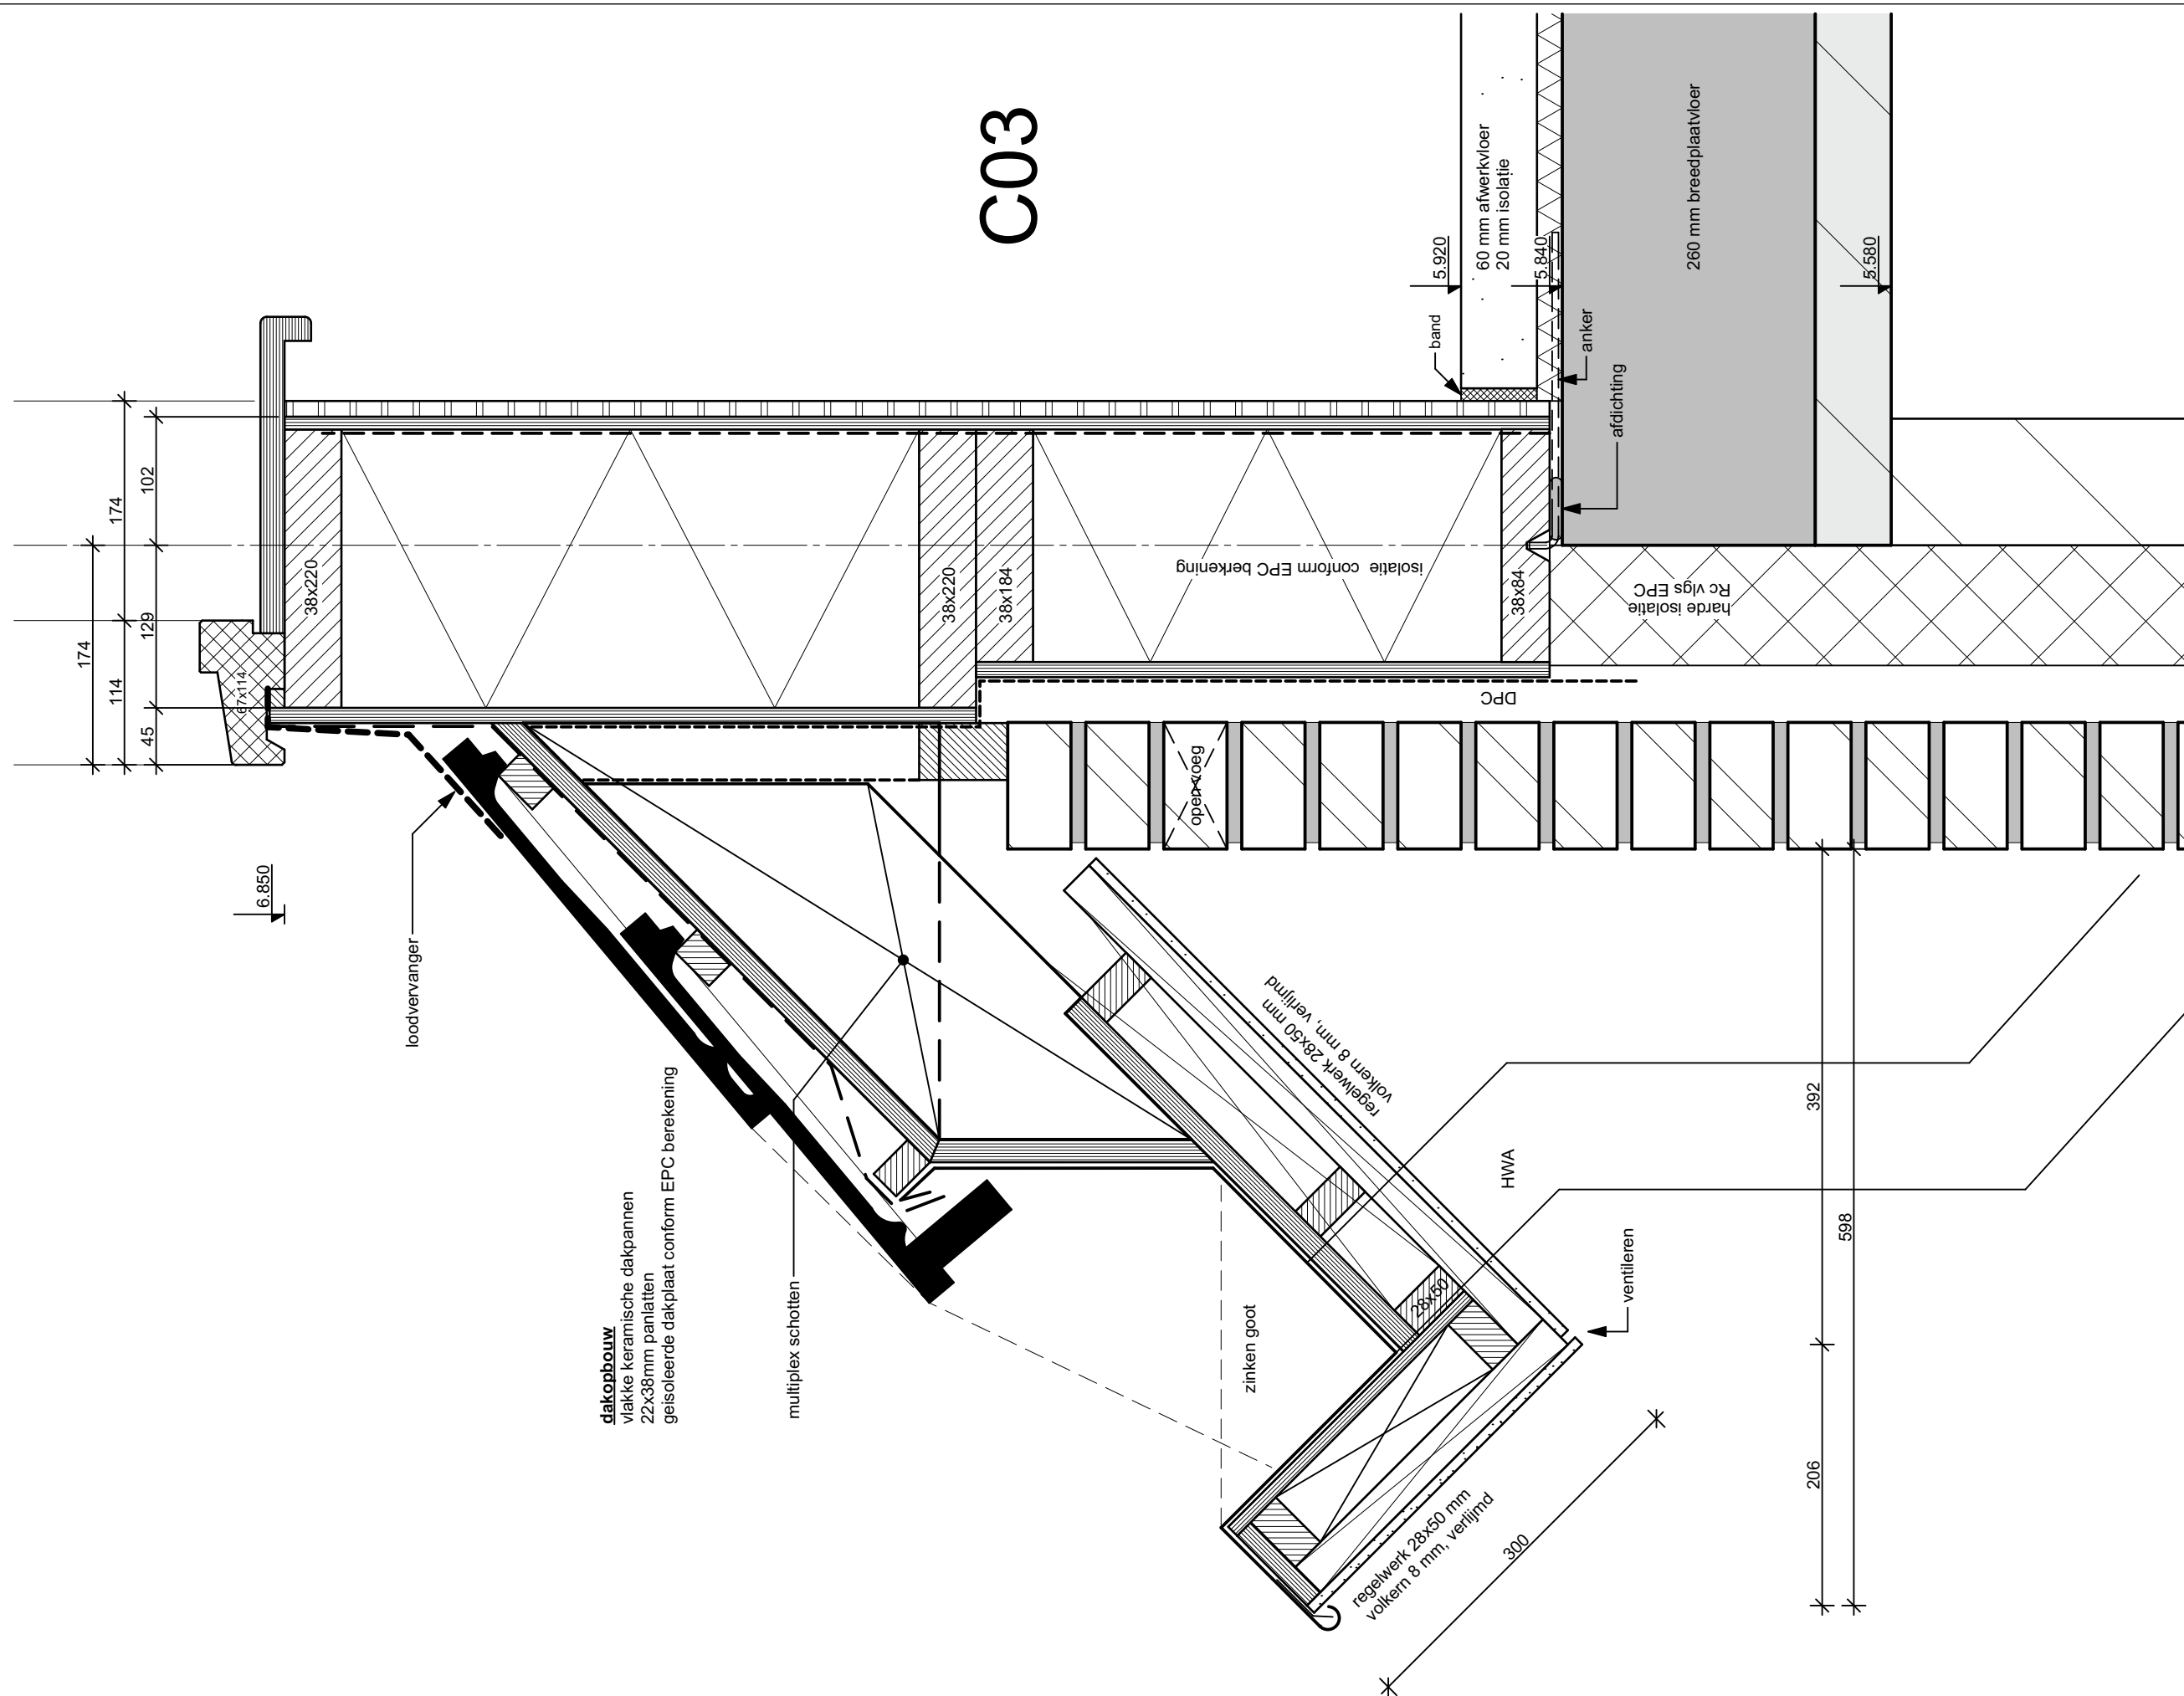

|         |      |          |
|---------|------|----------|
| dossier | fase | blad     |
| 1654.1  | TO   | 03-c03   |
| detail  | :    | C03      |
| get.    | :    | 08-04-16 |
| gew.    | :    |          |
| schaal  | :    | 1:5      |


C04

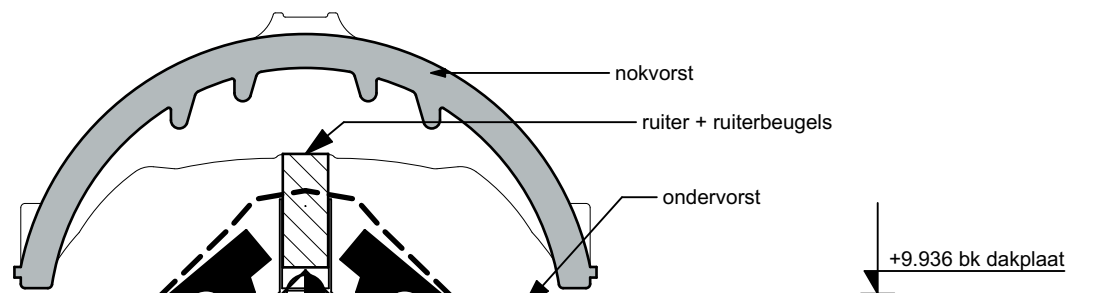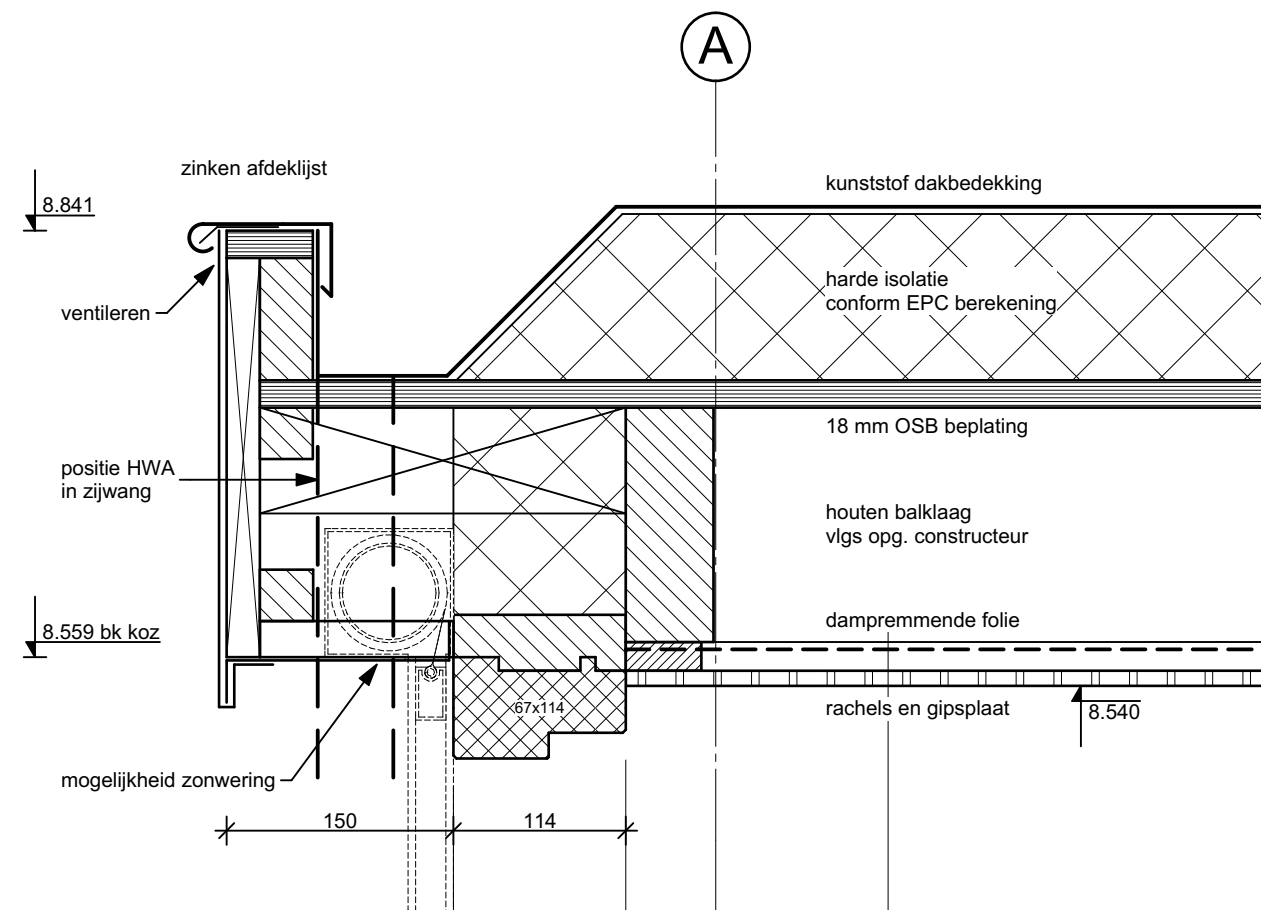


**dakopbouw**  
vlakke keramische dakpannen  
22x38mm panlatten  
geïsoleerde dakplaat conform

C05




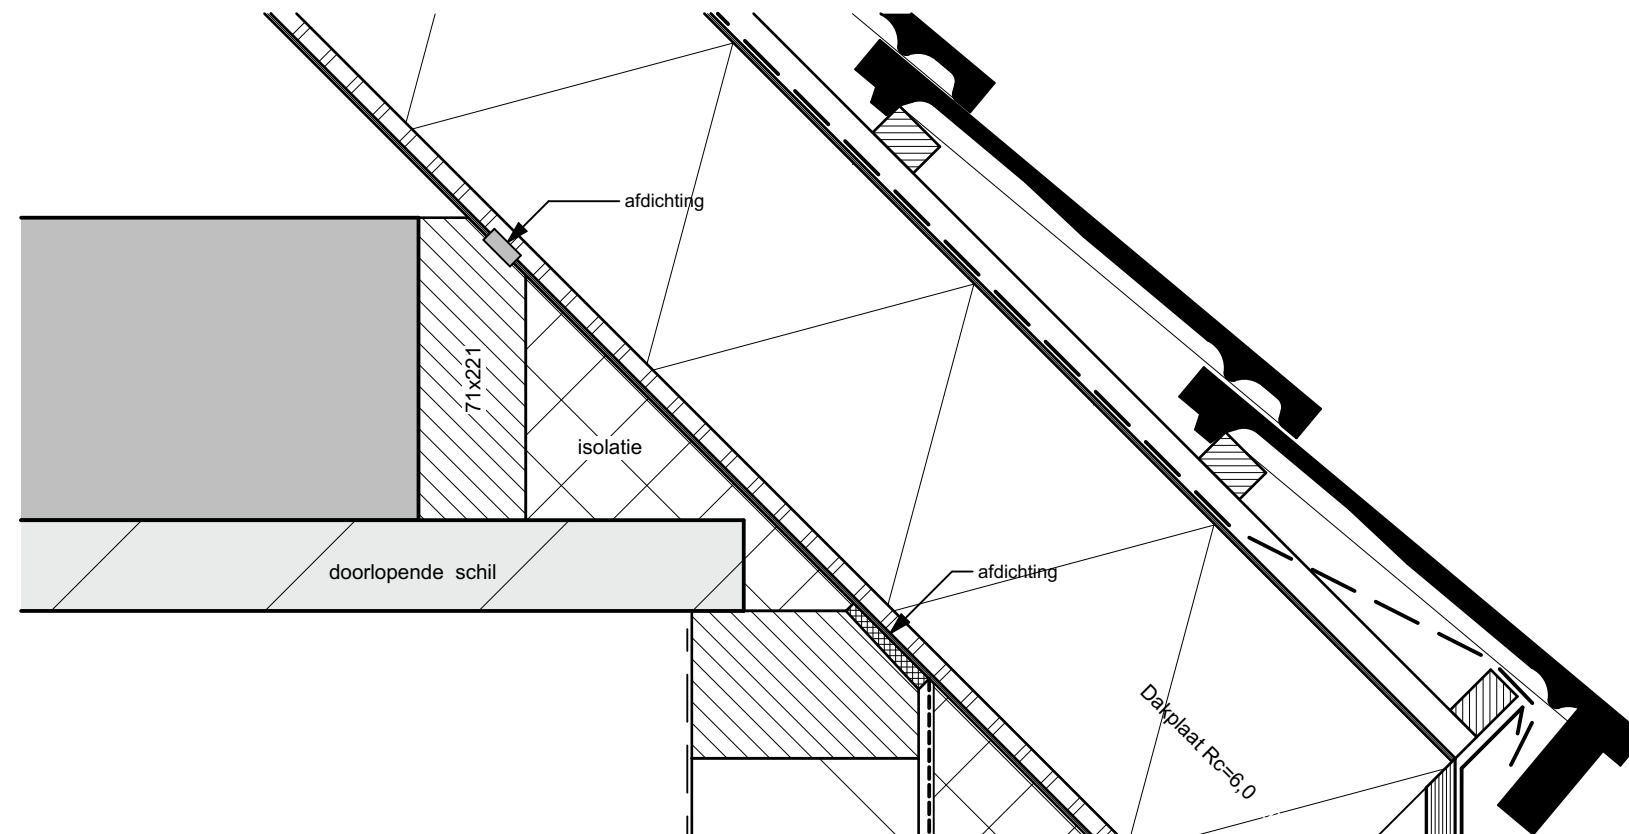


C07

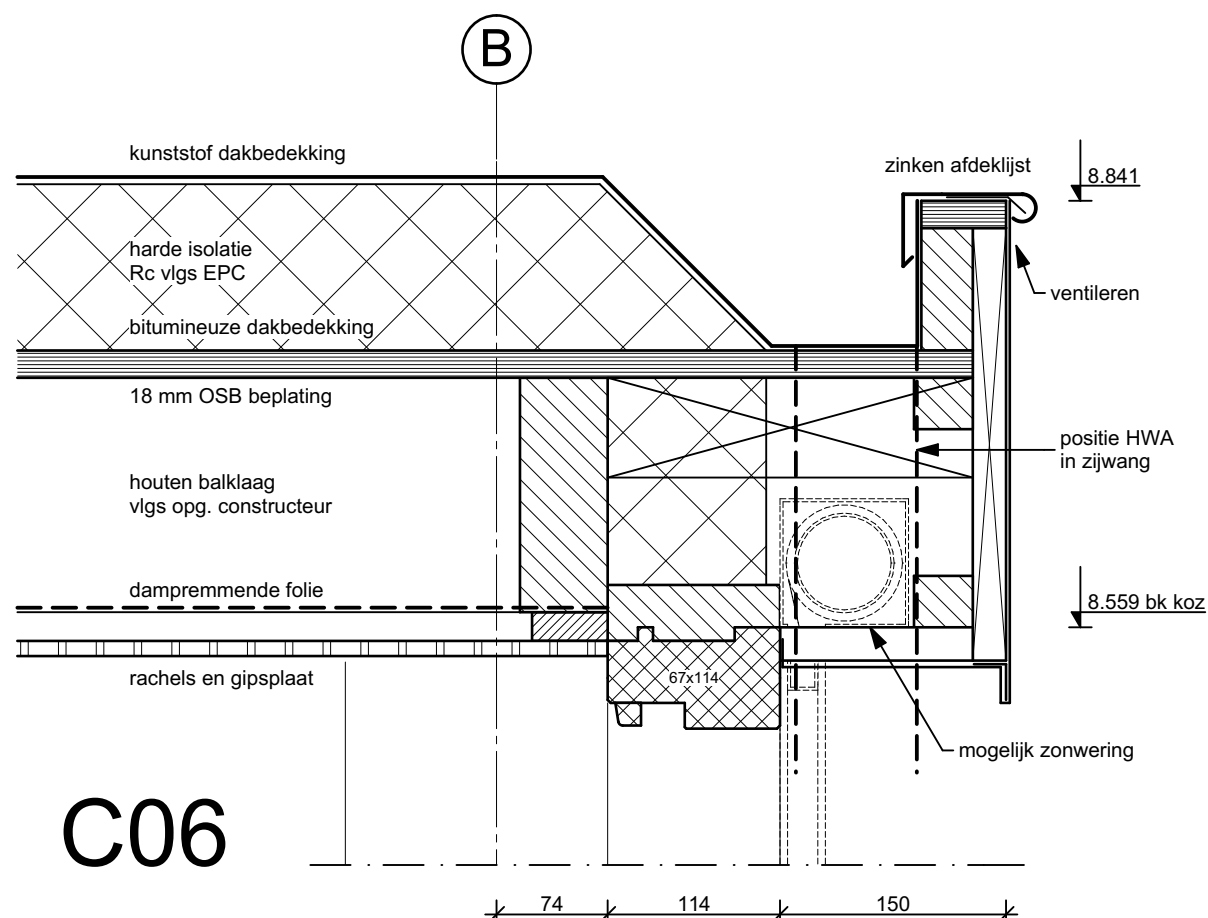


C06

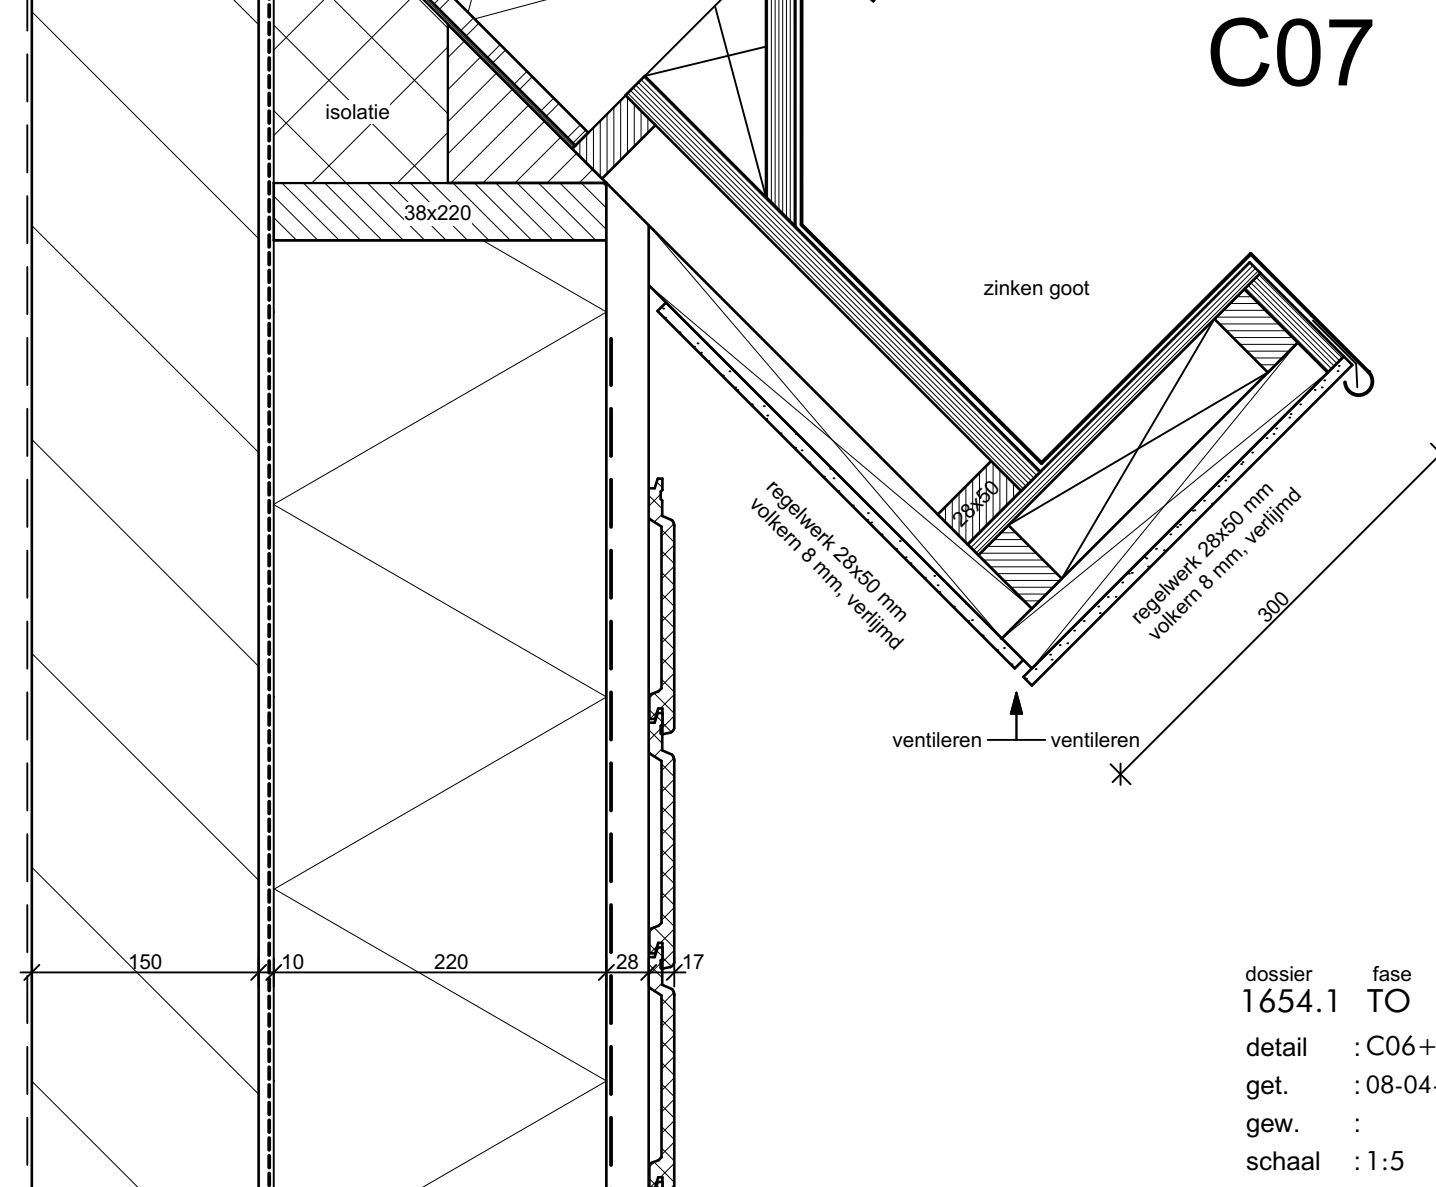

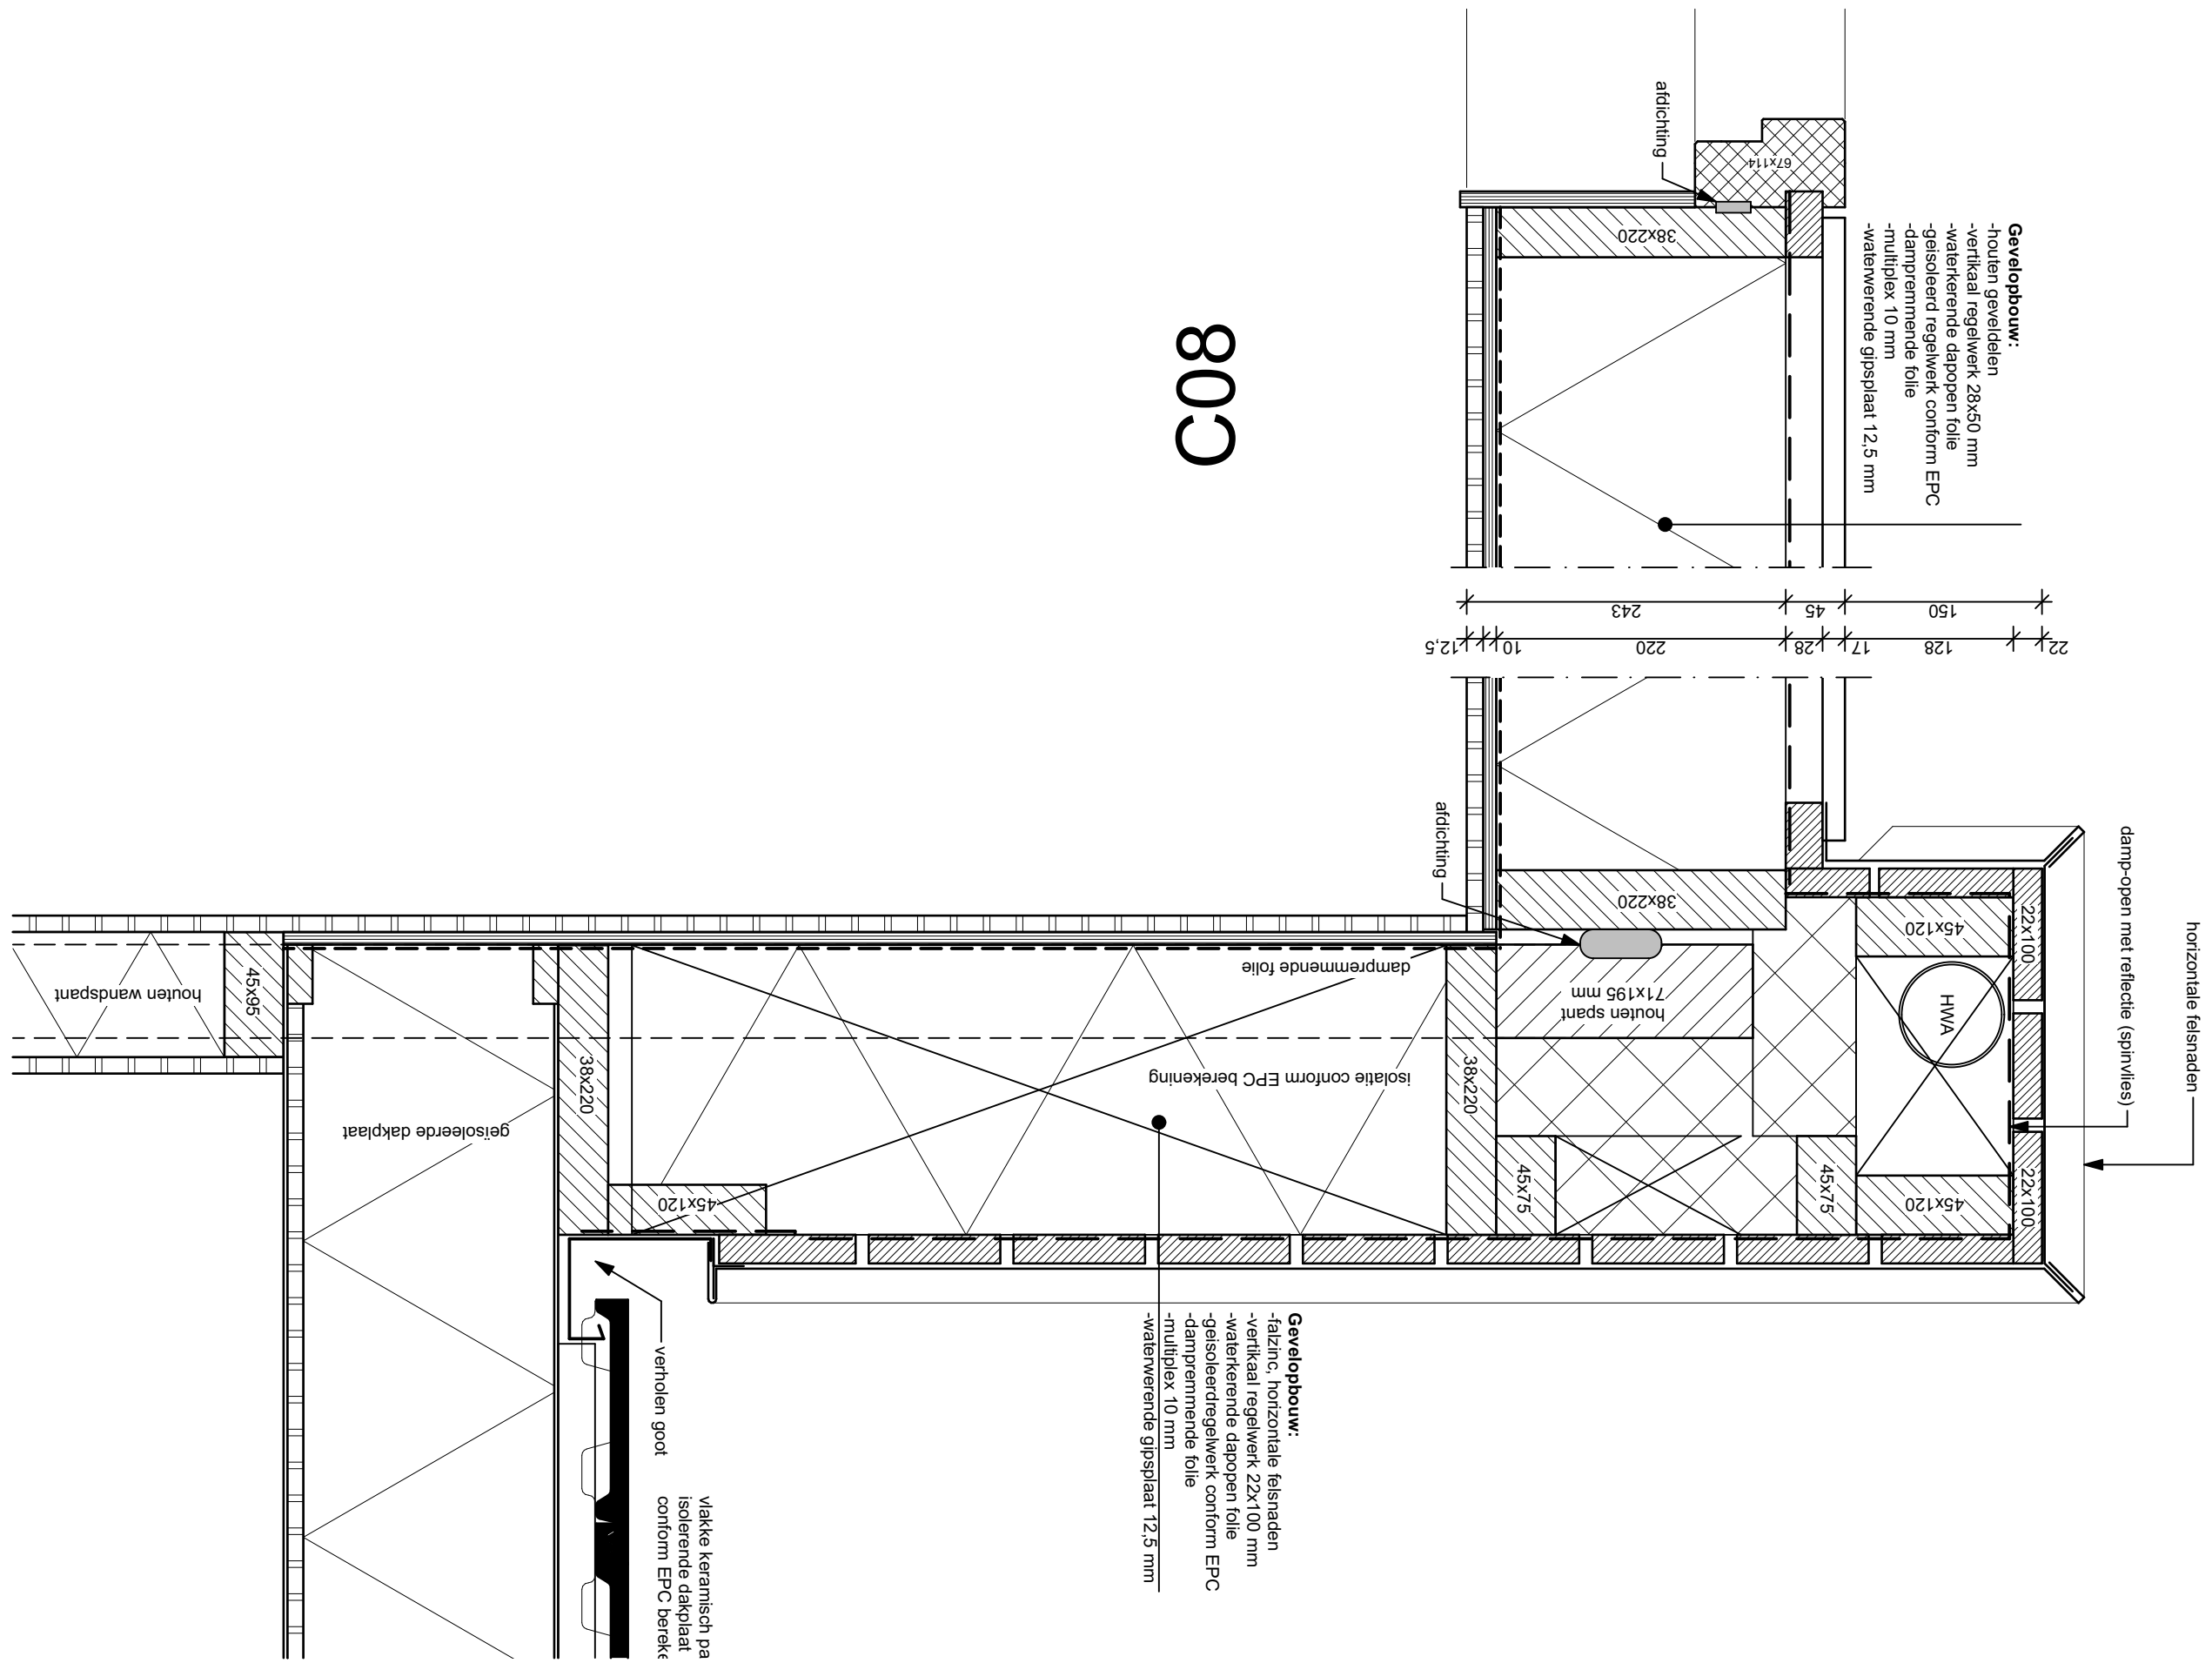



C10

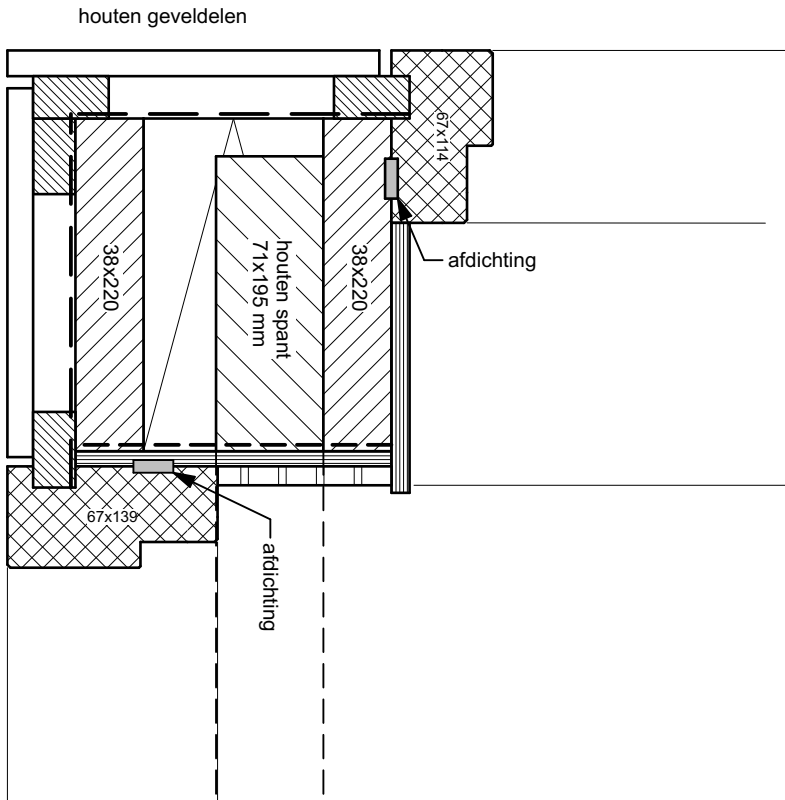

C09

- Gevelopbouw:**
- houten geveldelen
  - vertikaal regelwerk 28x50 mm
  - waterkerende dampopen folie
  - geïsoleerd regelwerk conform EPC
  - dampremmende folie
  - multiplex 10 mm
  - waterwerende gipsplaat 12,5 mm

