


Dwarsprofiel: /276+95/277+00-278+00 (legger)

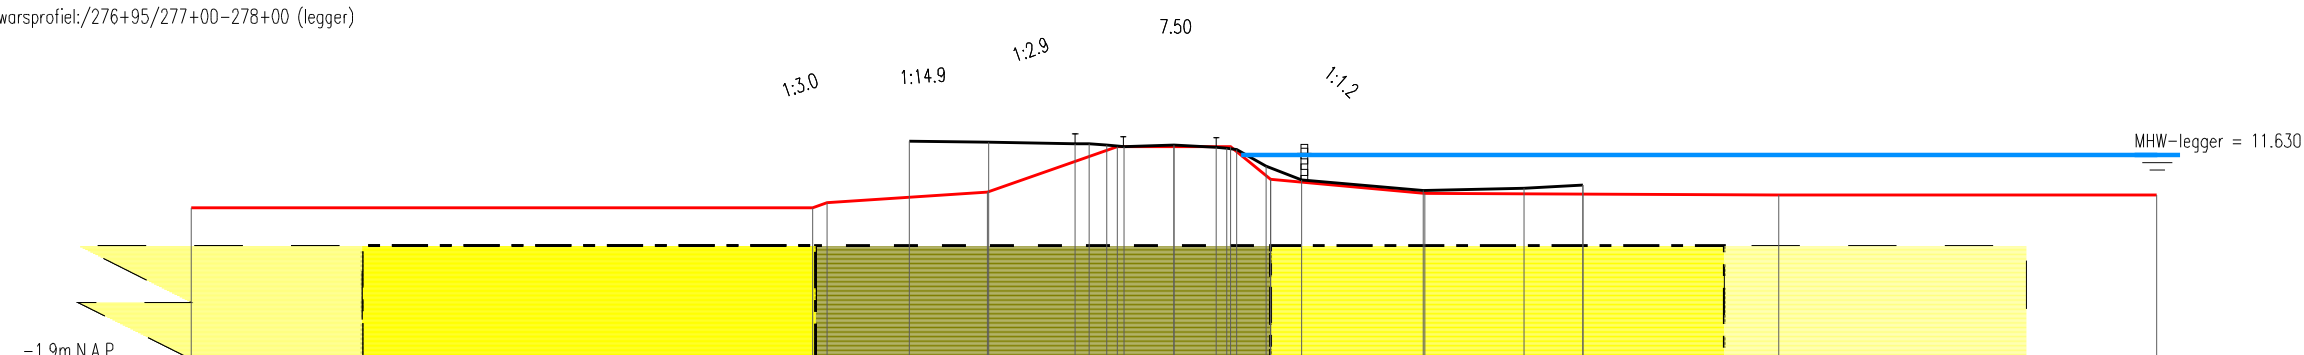

Afstand in m			-17.517	-12.287	-6.682	-5.619	-4.451	-3.320	0.000	2.802	3.478	4.156	6.065	8.437	16.480	23.116	27.030	27.030	276+95
Hoogte m.N.A.P.			12.540	12.480	12.380	12.300	12.300	12.170	12.290	12.150	12.070	11.980	10.880	9.970	9.310	9.420	9.630	9.630	
Afstand in m	65.001		-23.910	-22.951			-12.341		-3.751	0.000	3.750	6.390	6.390	16.999			39.999	64.999	277+00-278+00 (legger)
Hoogte m.N.A.P.	8.150		8.150	8.470			9.180		12.180	12.180	12.180	10.030	6.390	10.030	9.100		9.000	9.000	

LEGENDA

- Dwarsprofiel (legger)
- Dwarsprofiel (gemeten)
- MHW Maatgevende hoogwaterstand (mNAP)

- Solitaire boom
- Bomenrij
- Afrastering
- Haag

- K** Kernzone
- e** Bescherminingszone
- r** Bescherminingszone
- z** Bescherminingszone
- o** Bescherminingszone
- n** Bescherminingszone
- e** Buitenbescherminingszone



Dwarsprofiel 276+95

Dwarsprofielen

Status :	Versie :	Bladnr : 276+95	Schaal:
Datum :	Datum : 08/10/2009	Teknr :	1:500/500
Grondslag :	Acc:	Bestand:	Formaat: A3