



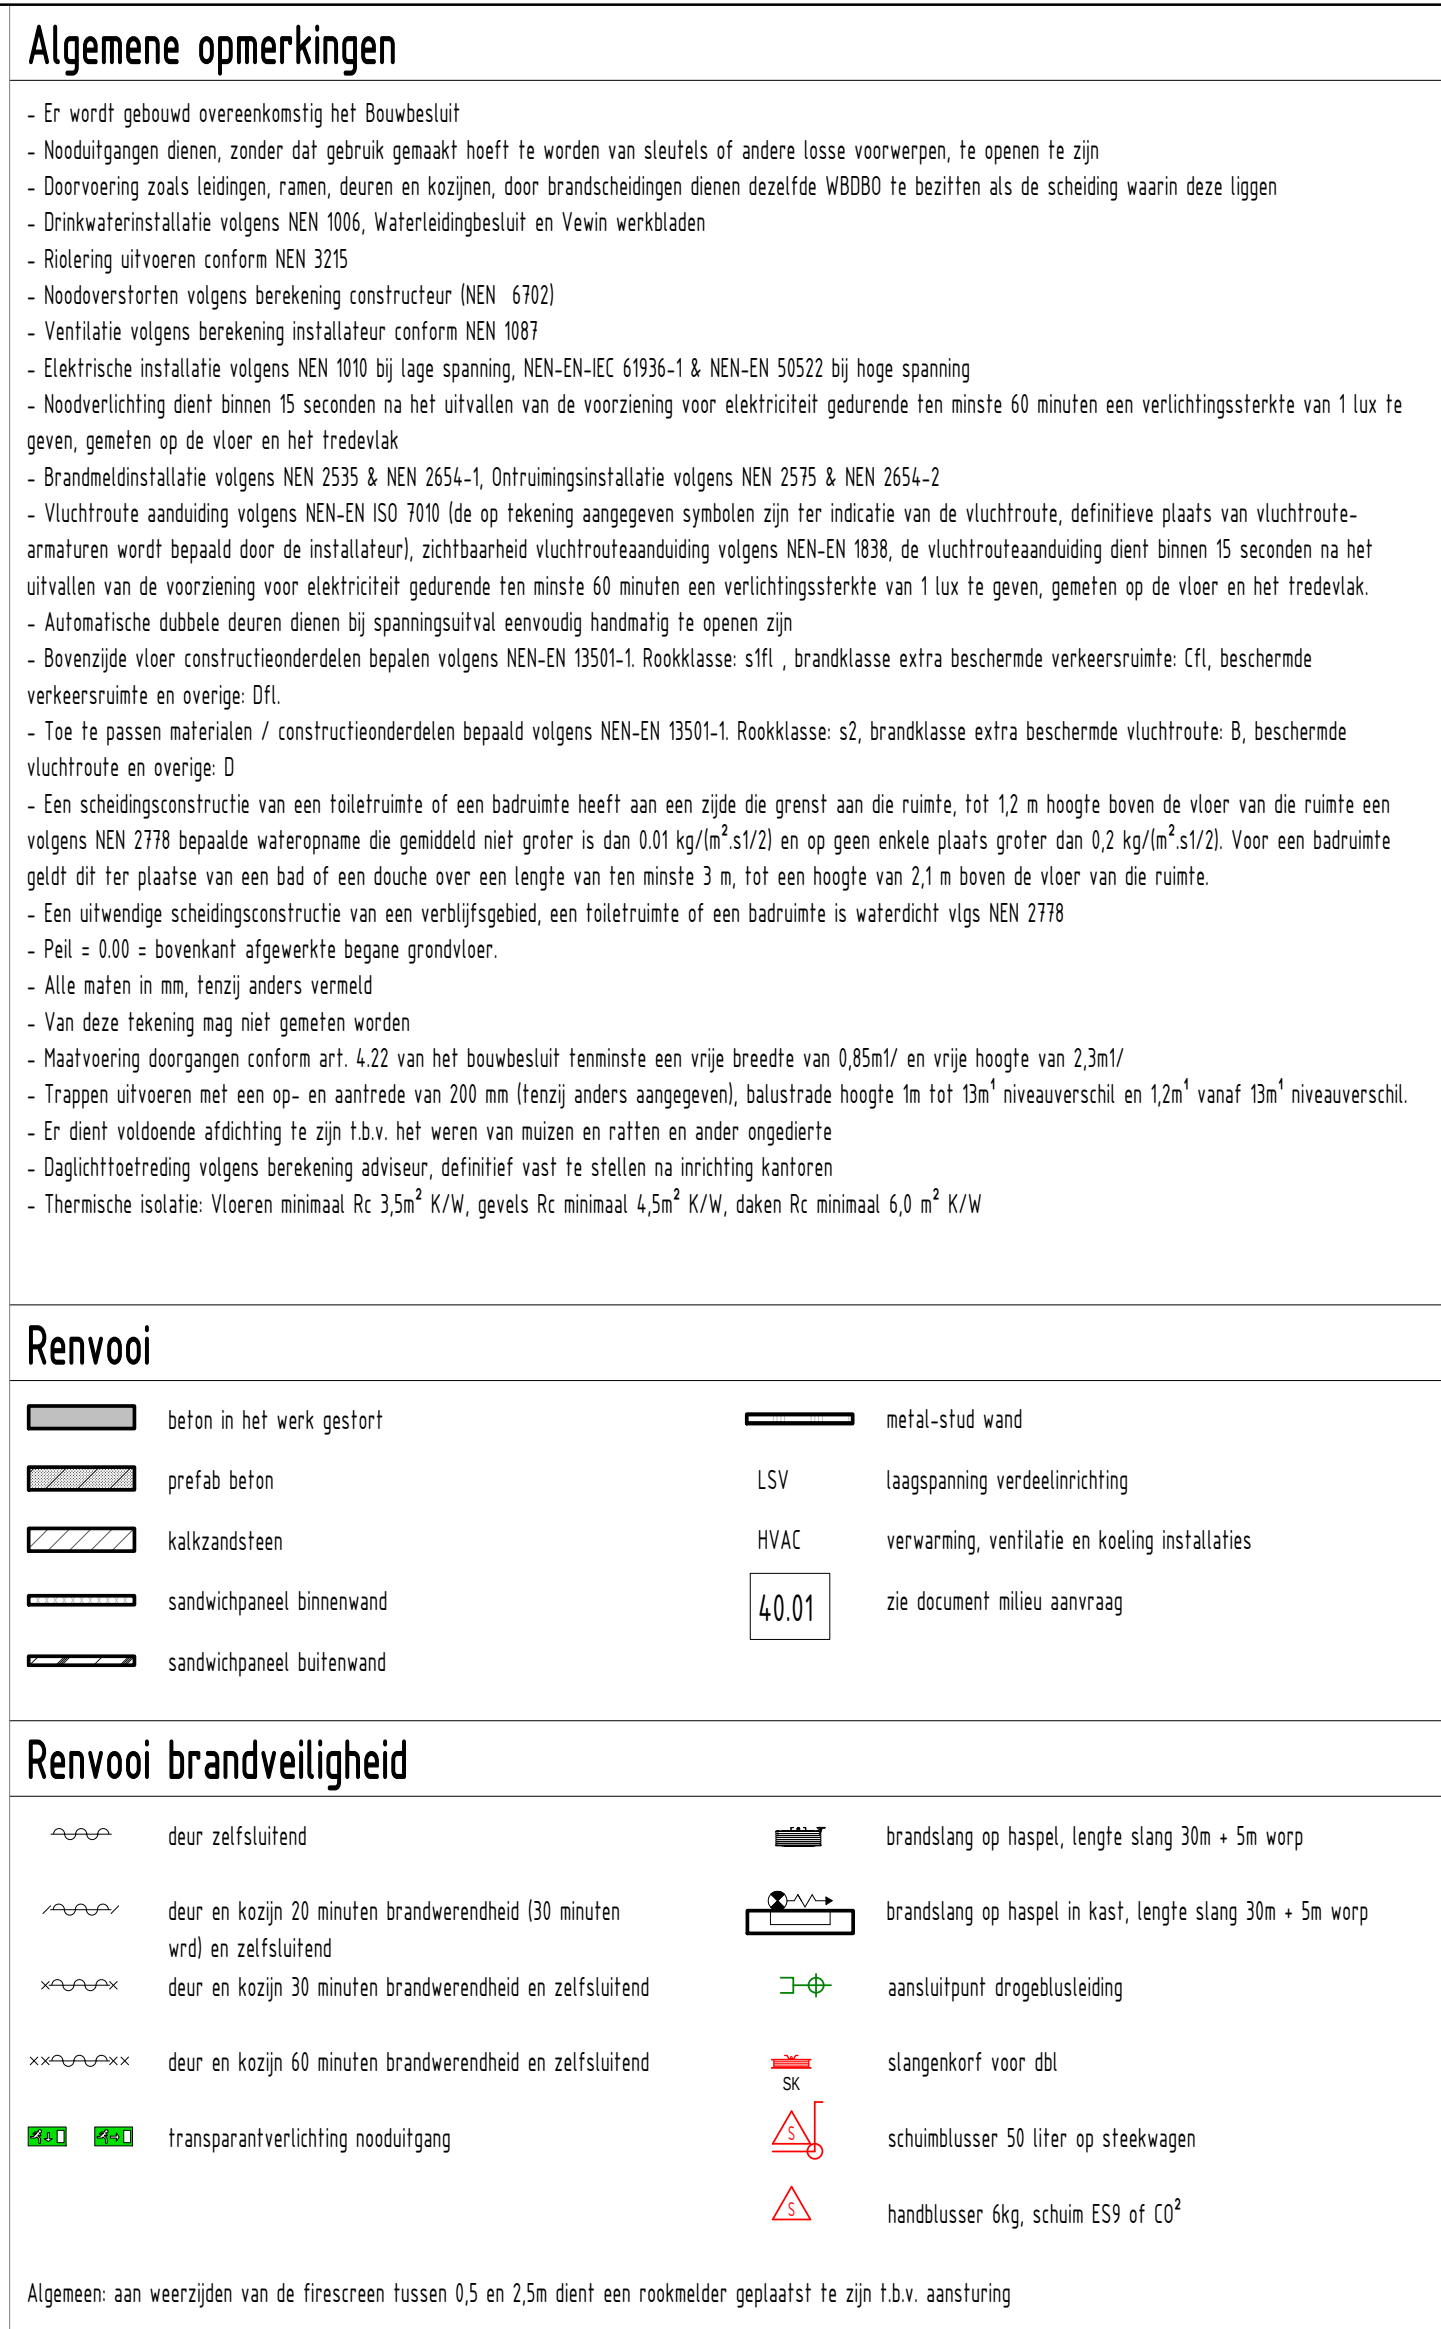

Nestlé Nederland B.V.
GOOPL

Bouwaanvraag

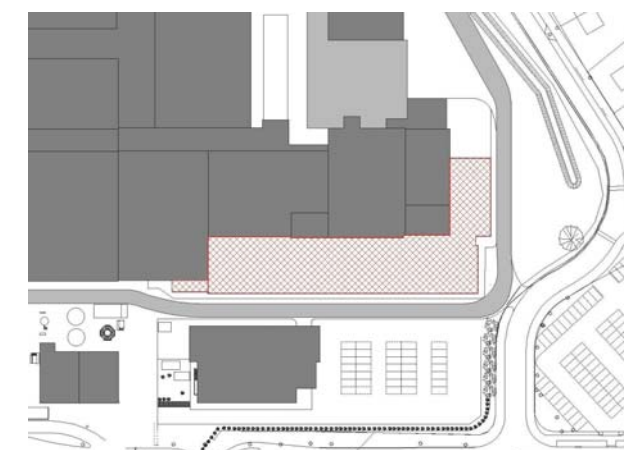


Project:
GOOPL

Laan 10
8071 JC Nunspeet

Opdrachtgever
Nestlé Nederland B.V.
Laan 10
8071 JC Nunspeet

Architekt:
IE Industrial Engineering München GmbH
Paul-Gerhardt-Allee 48 81245 München
Tel. 089 / 82939-0 - Fax 089 / 82939-33

 

Tekeningnummer	6792_1216	 88 Industrial Engineering Machines GmbH Postfach 200000, 42125 München Tel. 089 / 620938-0 - Fax 089 / 620930-33
Datum:	20.03.2015	
Gekleefd	mfbmbzbu	
Schaal	3 : 100	
Formaat:	1.400 x 0.841	

FE FOOD ENGINEERING