
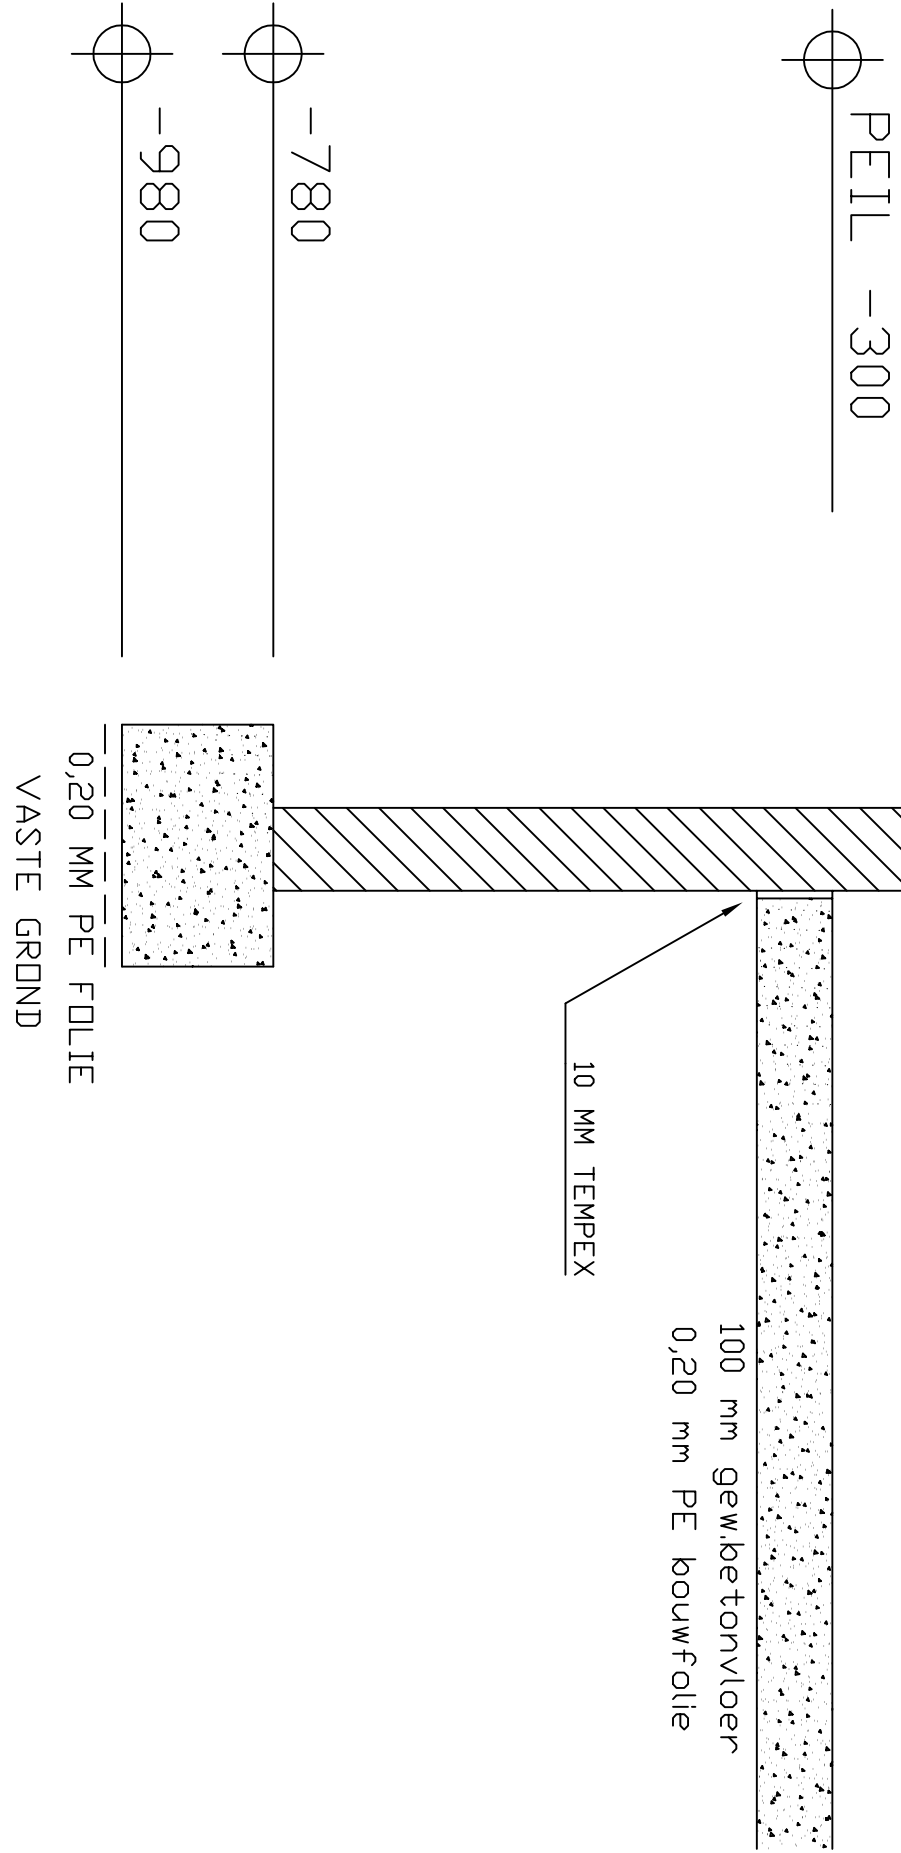
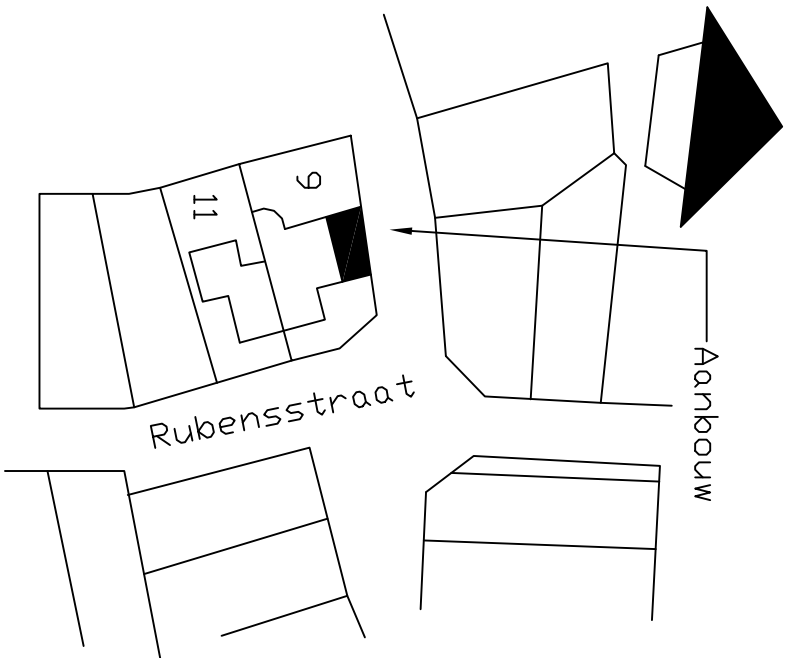
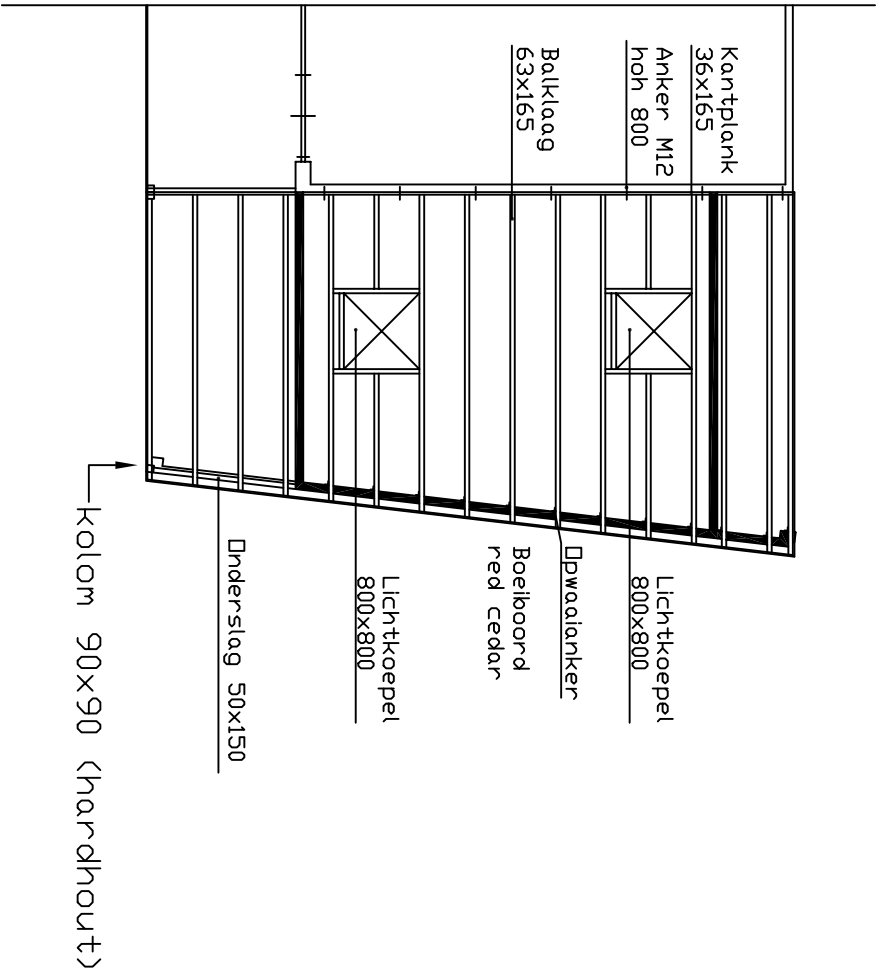
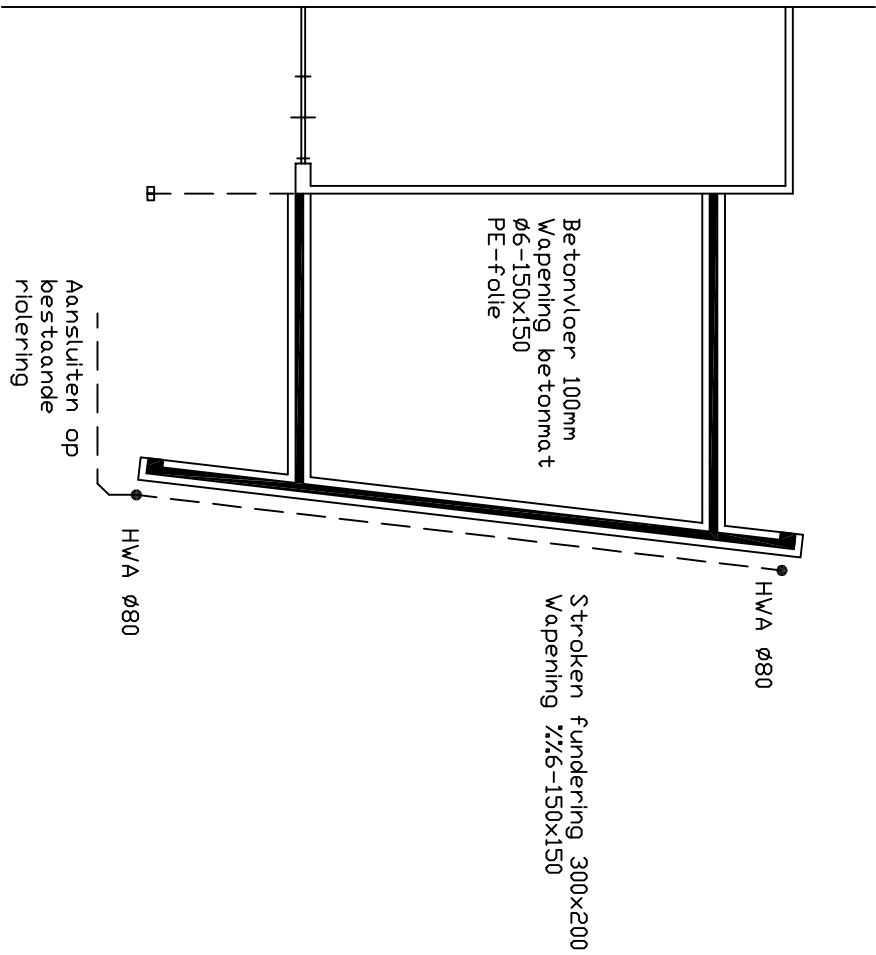
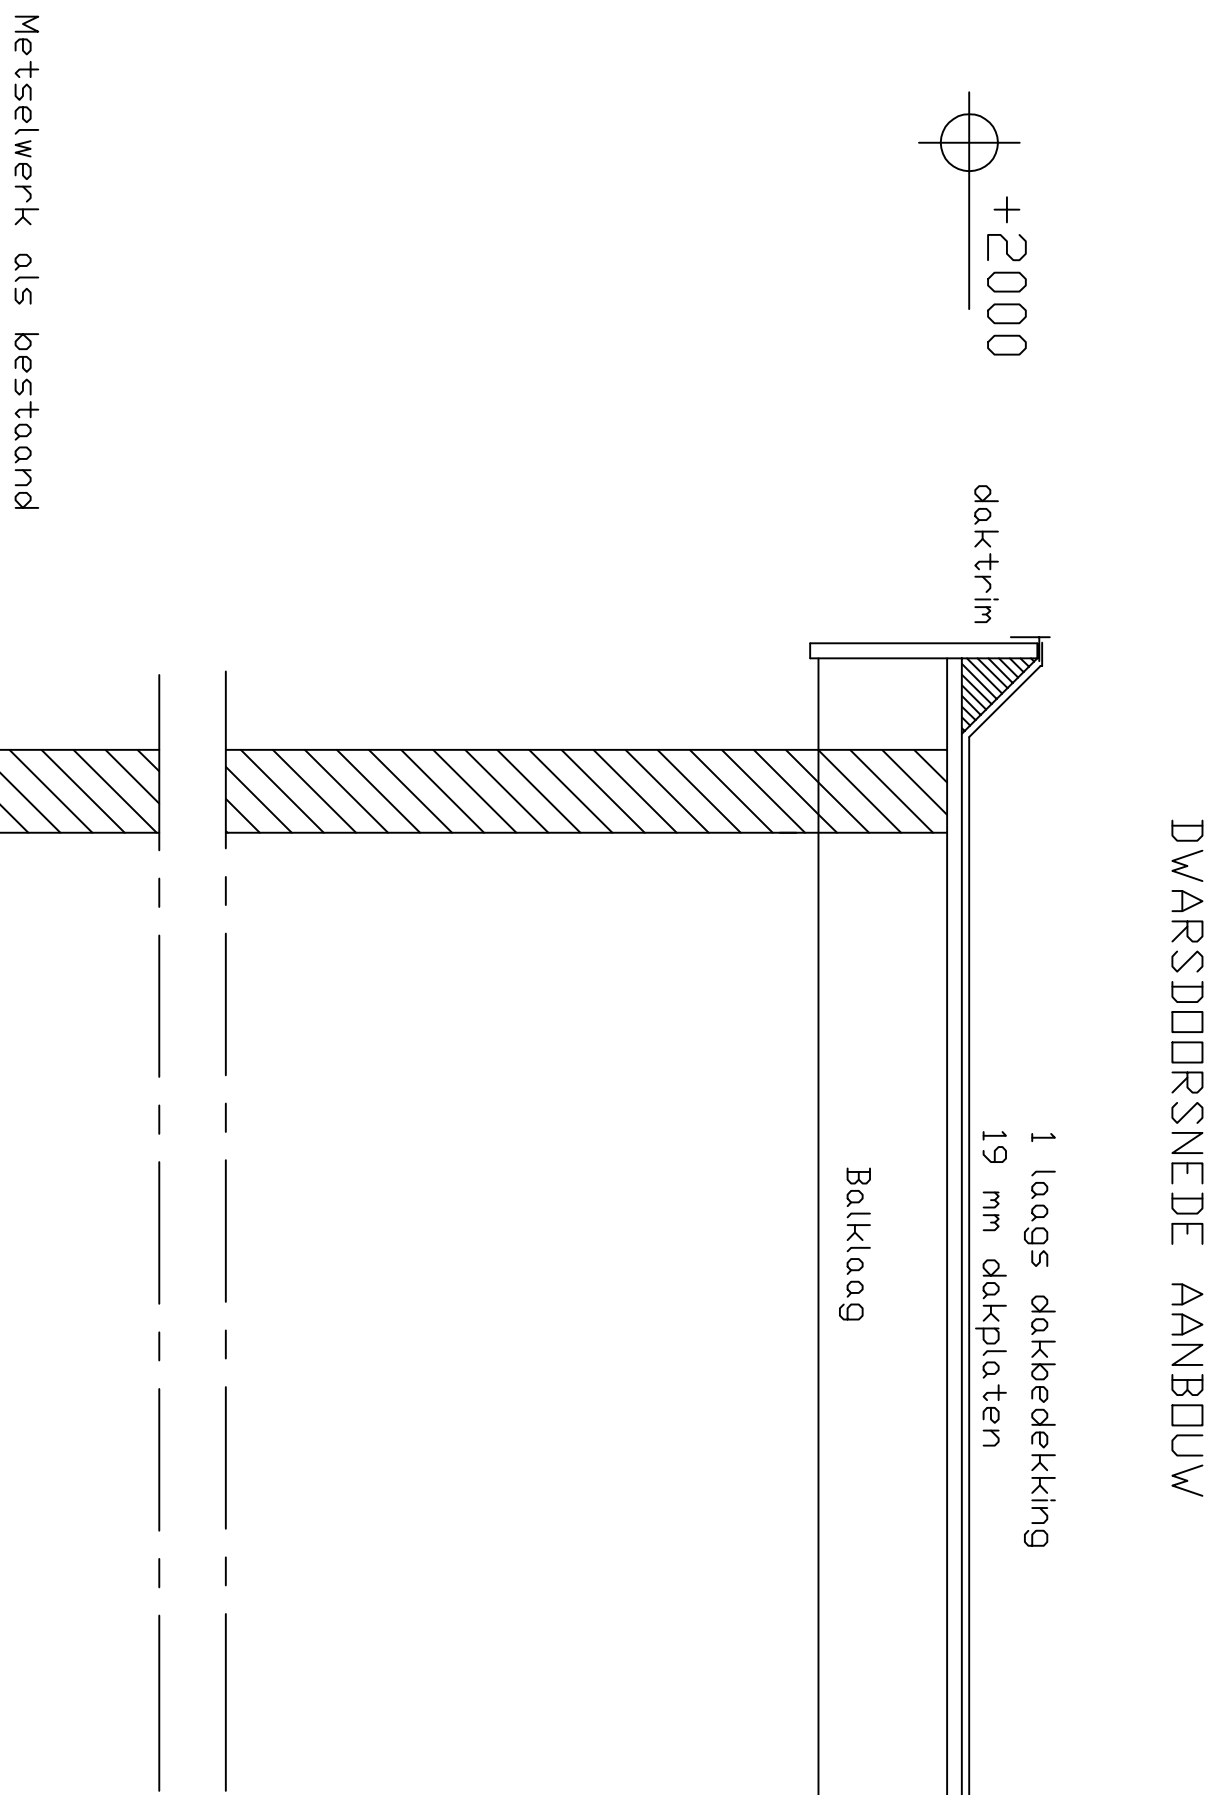
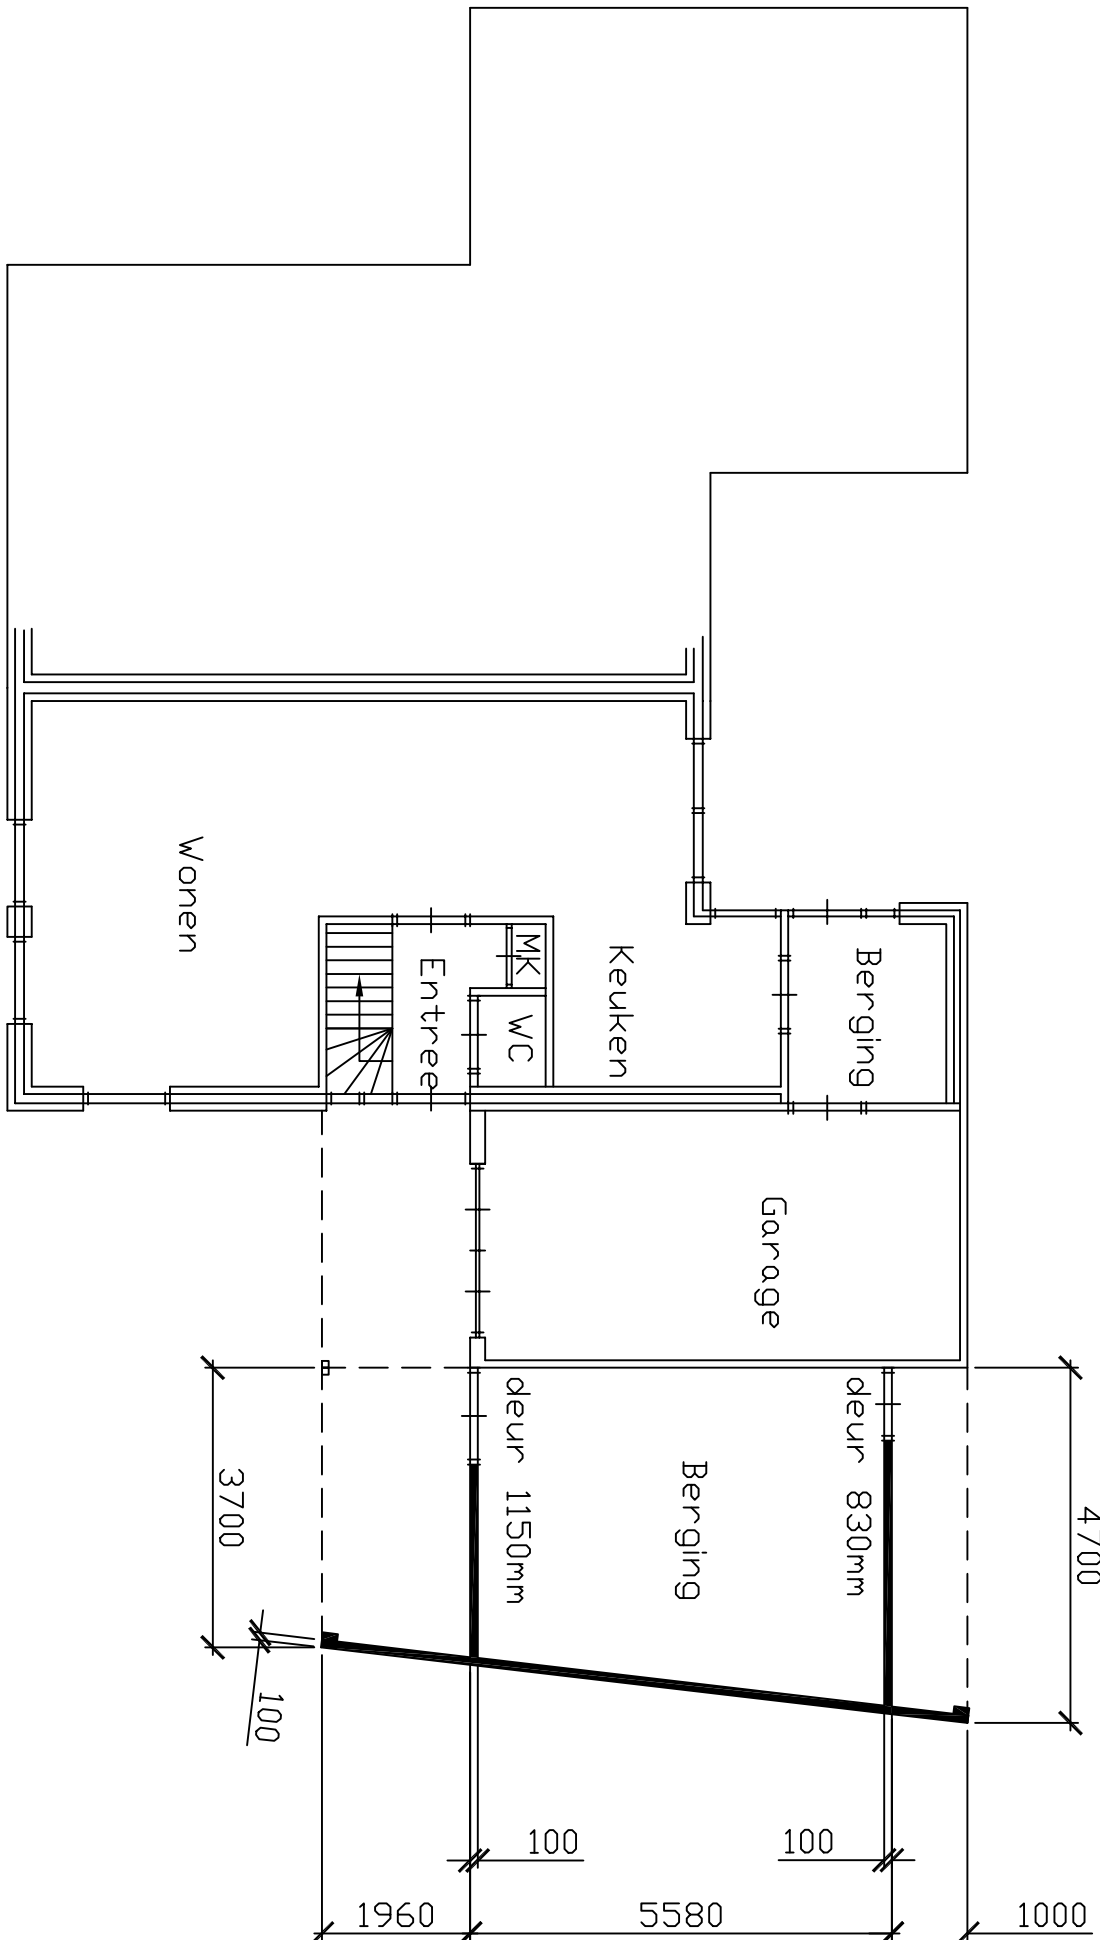
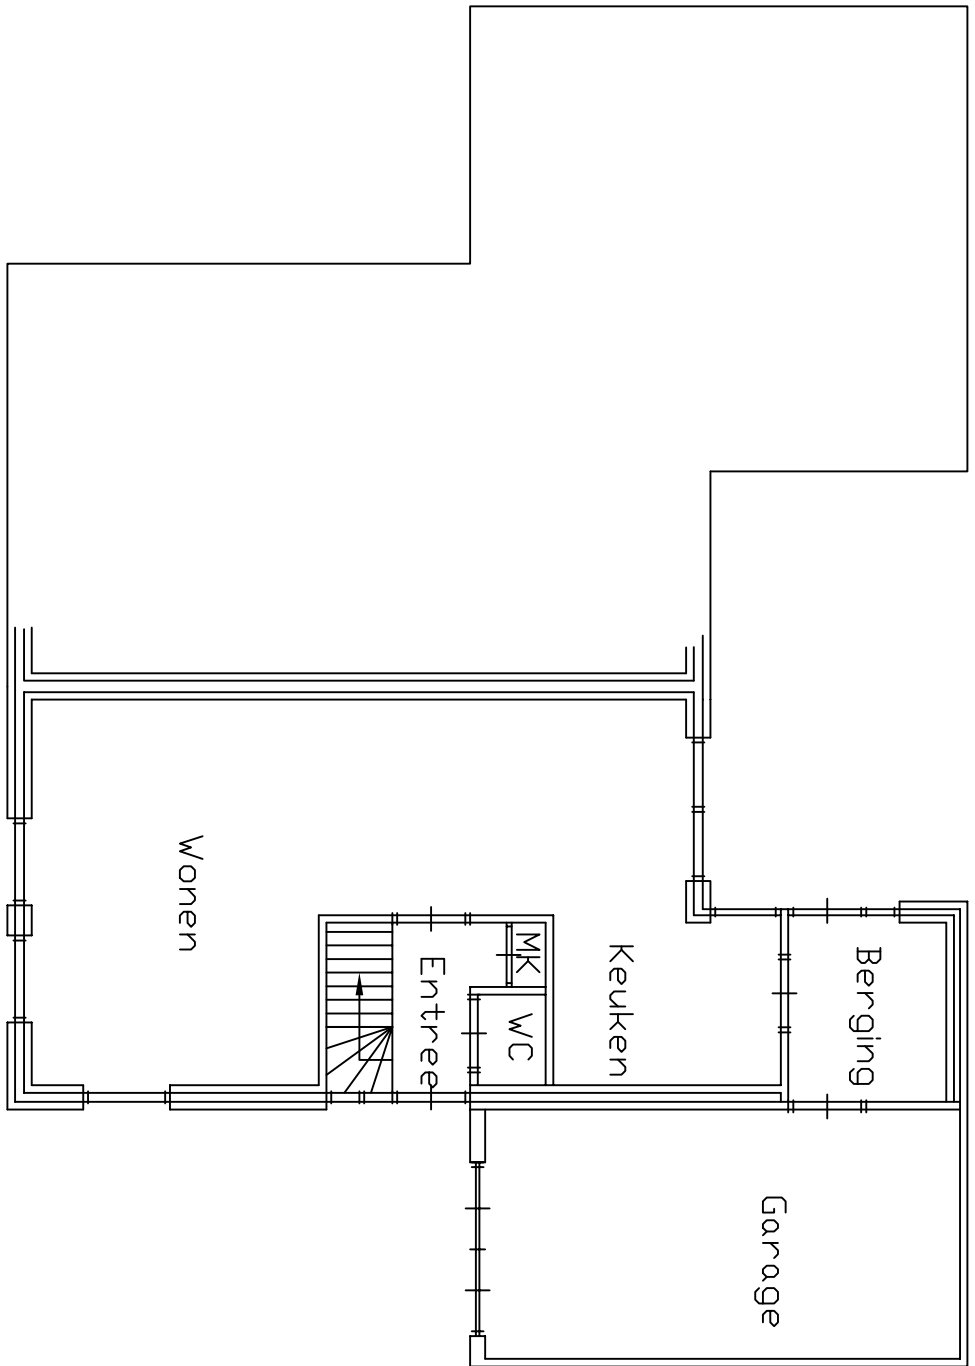


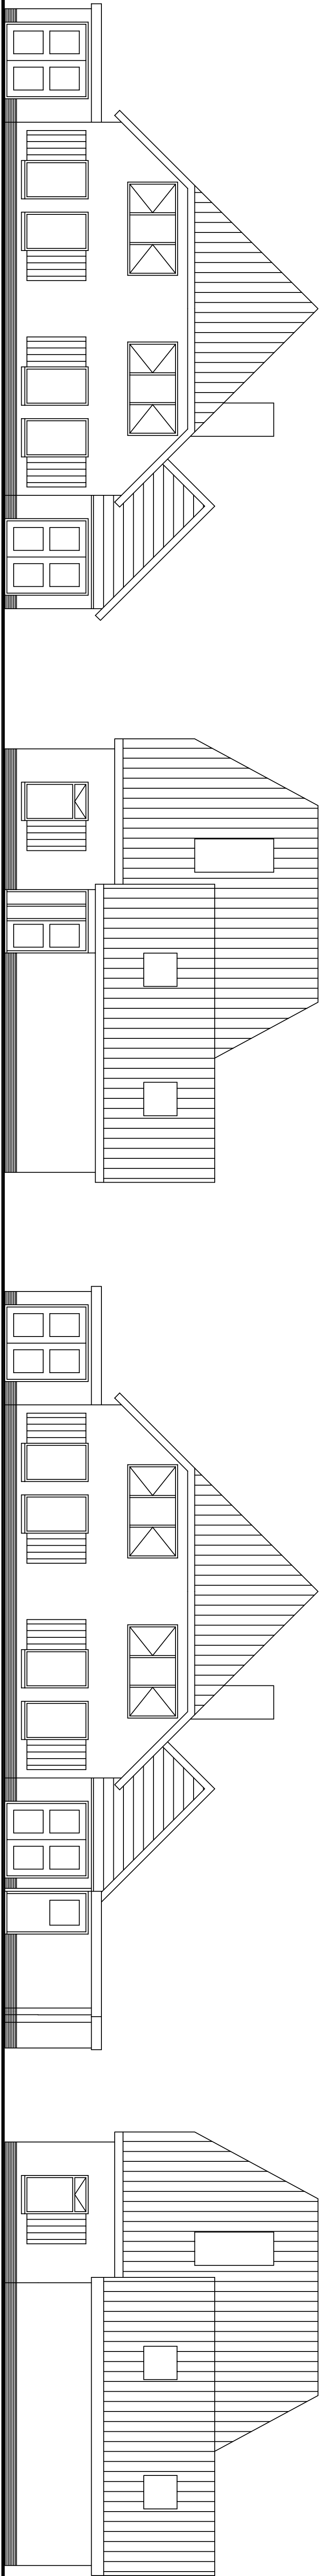

FUNDERING

BALKLAAG

SITUATIE RUBENSSTRAAT 9 TE ZELHEM SECTIE D NR.1614

ERROR: syntaxerror
OFFENDING COMMAND: --nostringval--

STACK:

/Title
()
/Subject
(D:20160129080924+01'00')
/ModDate
()
/Keywords
(PDFCreator Version 0.9.5)
/Creator
(D:20160129080924+01'00')
/CreationDate
(dm)
/Author
-mark-