

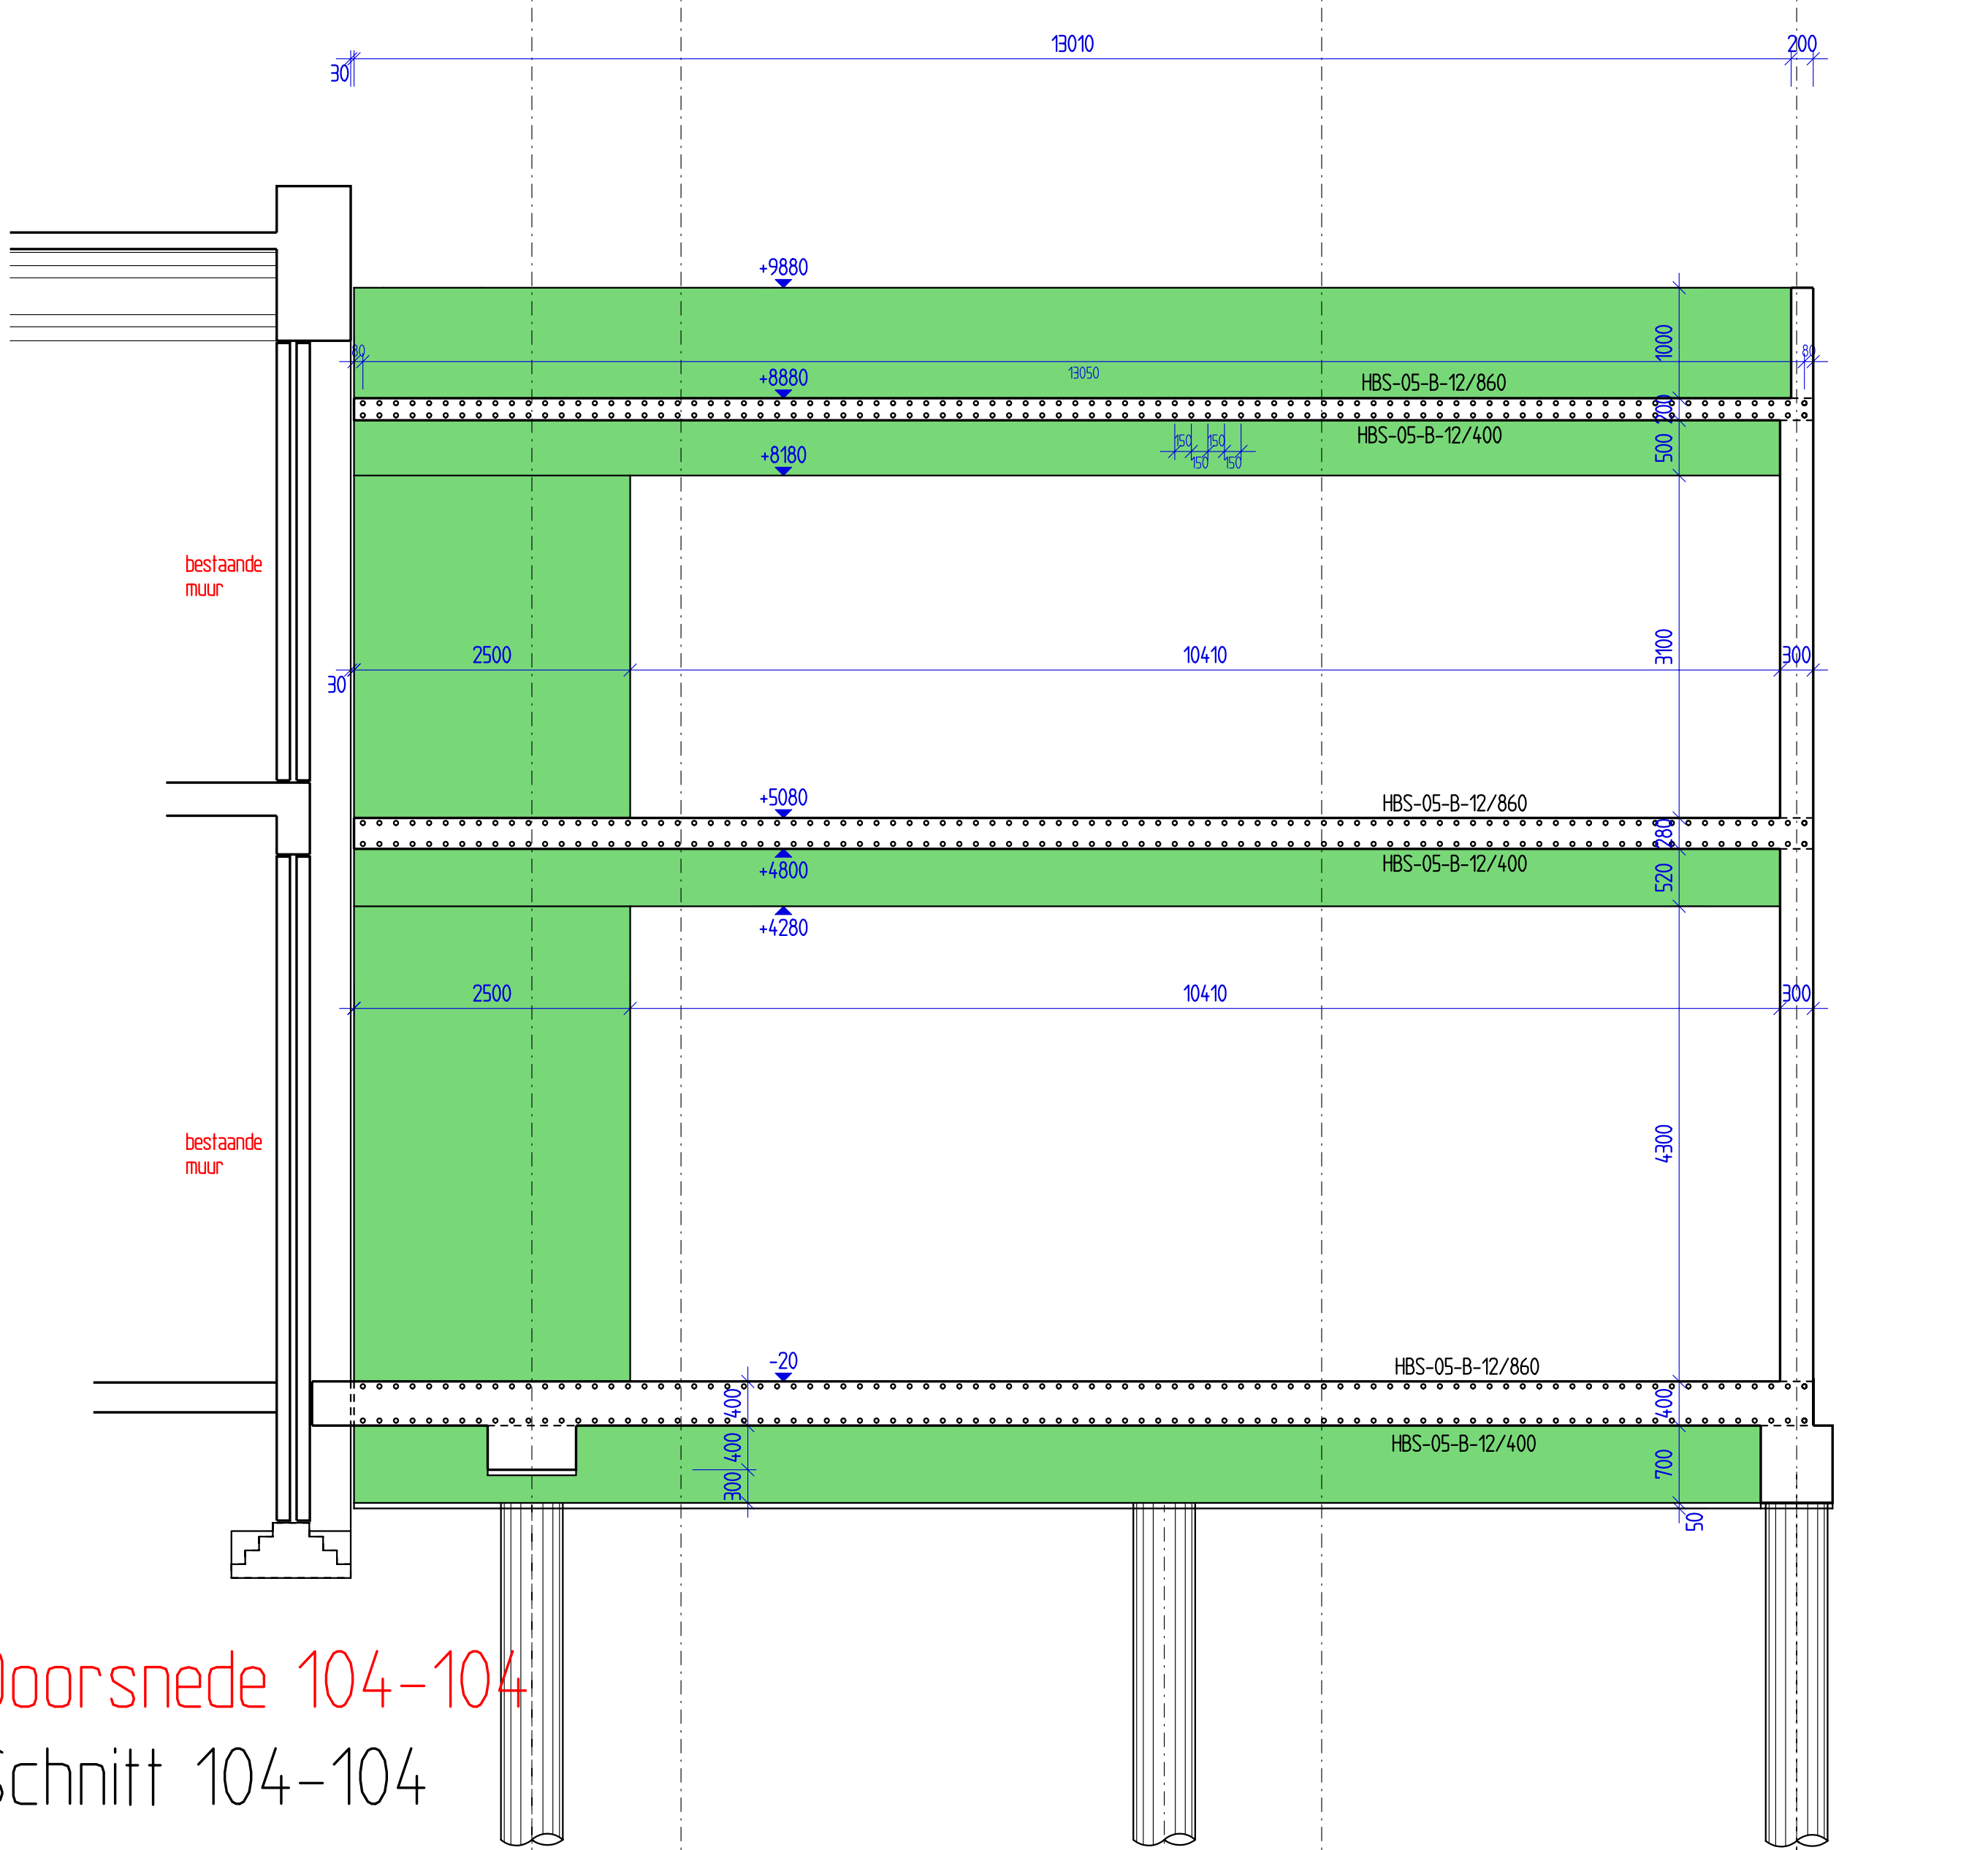
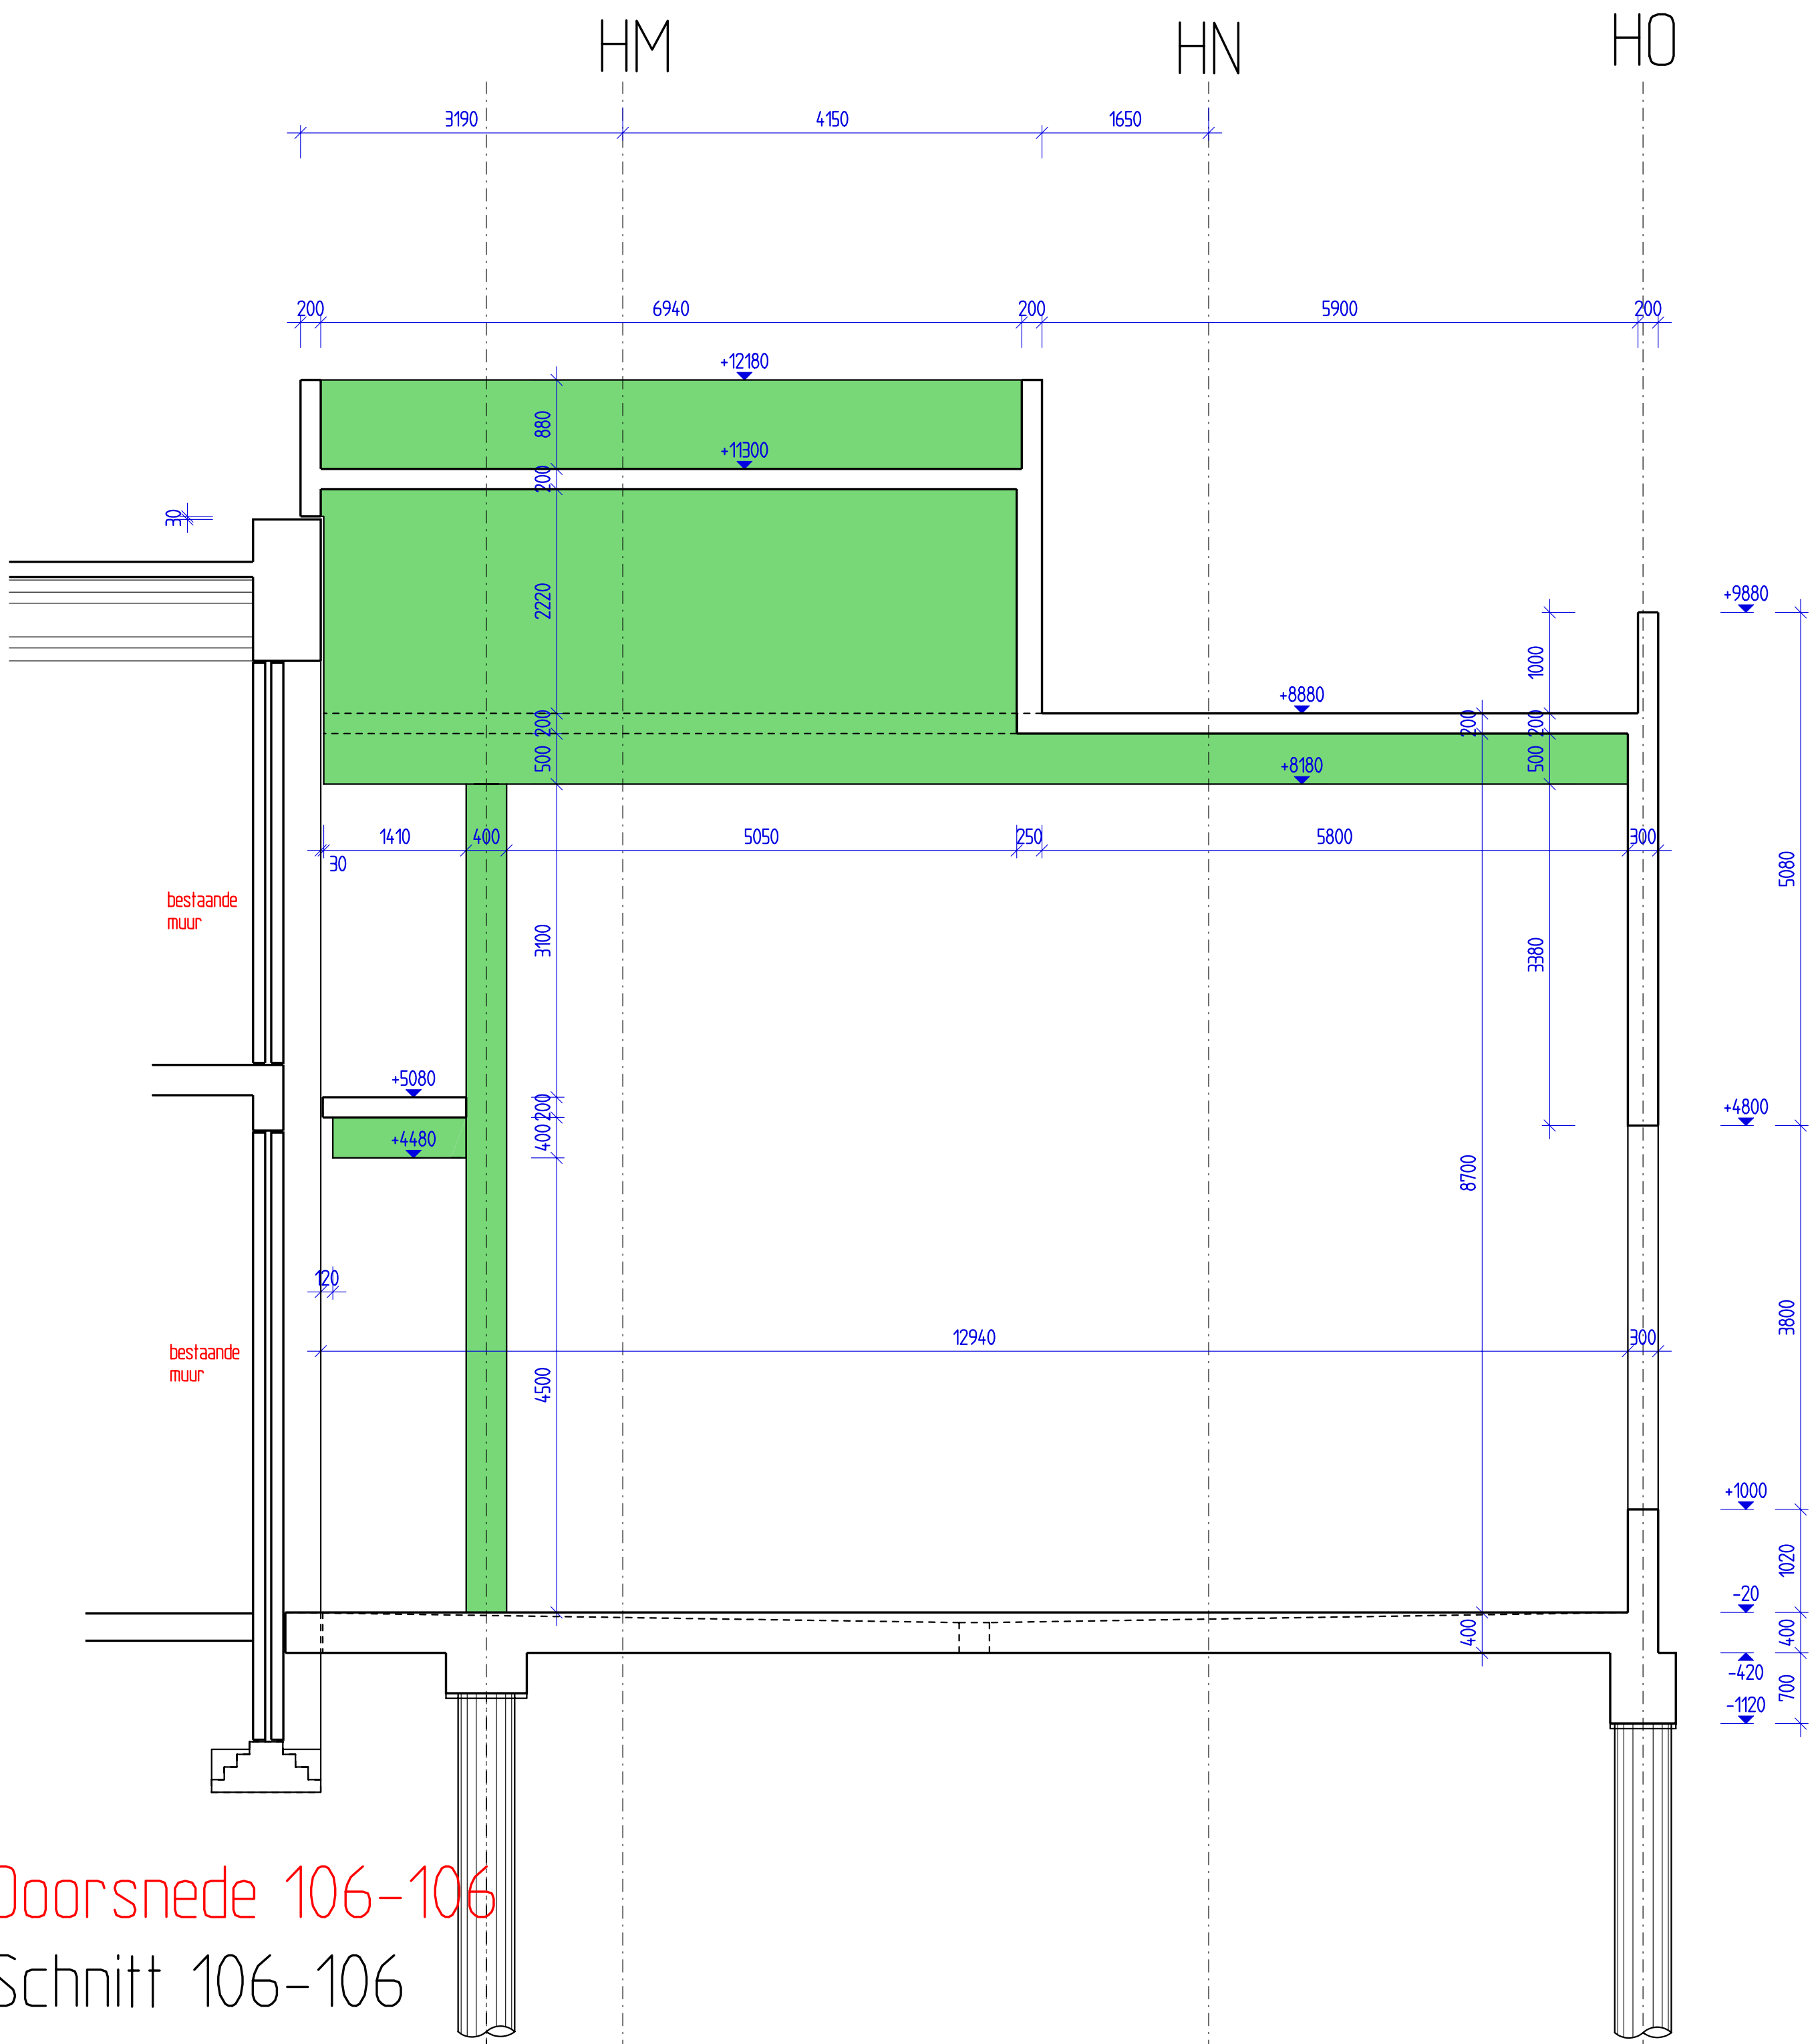
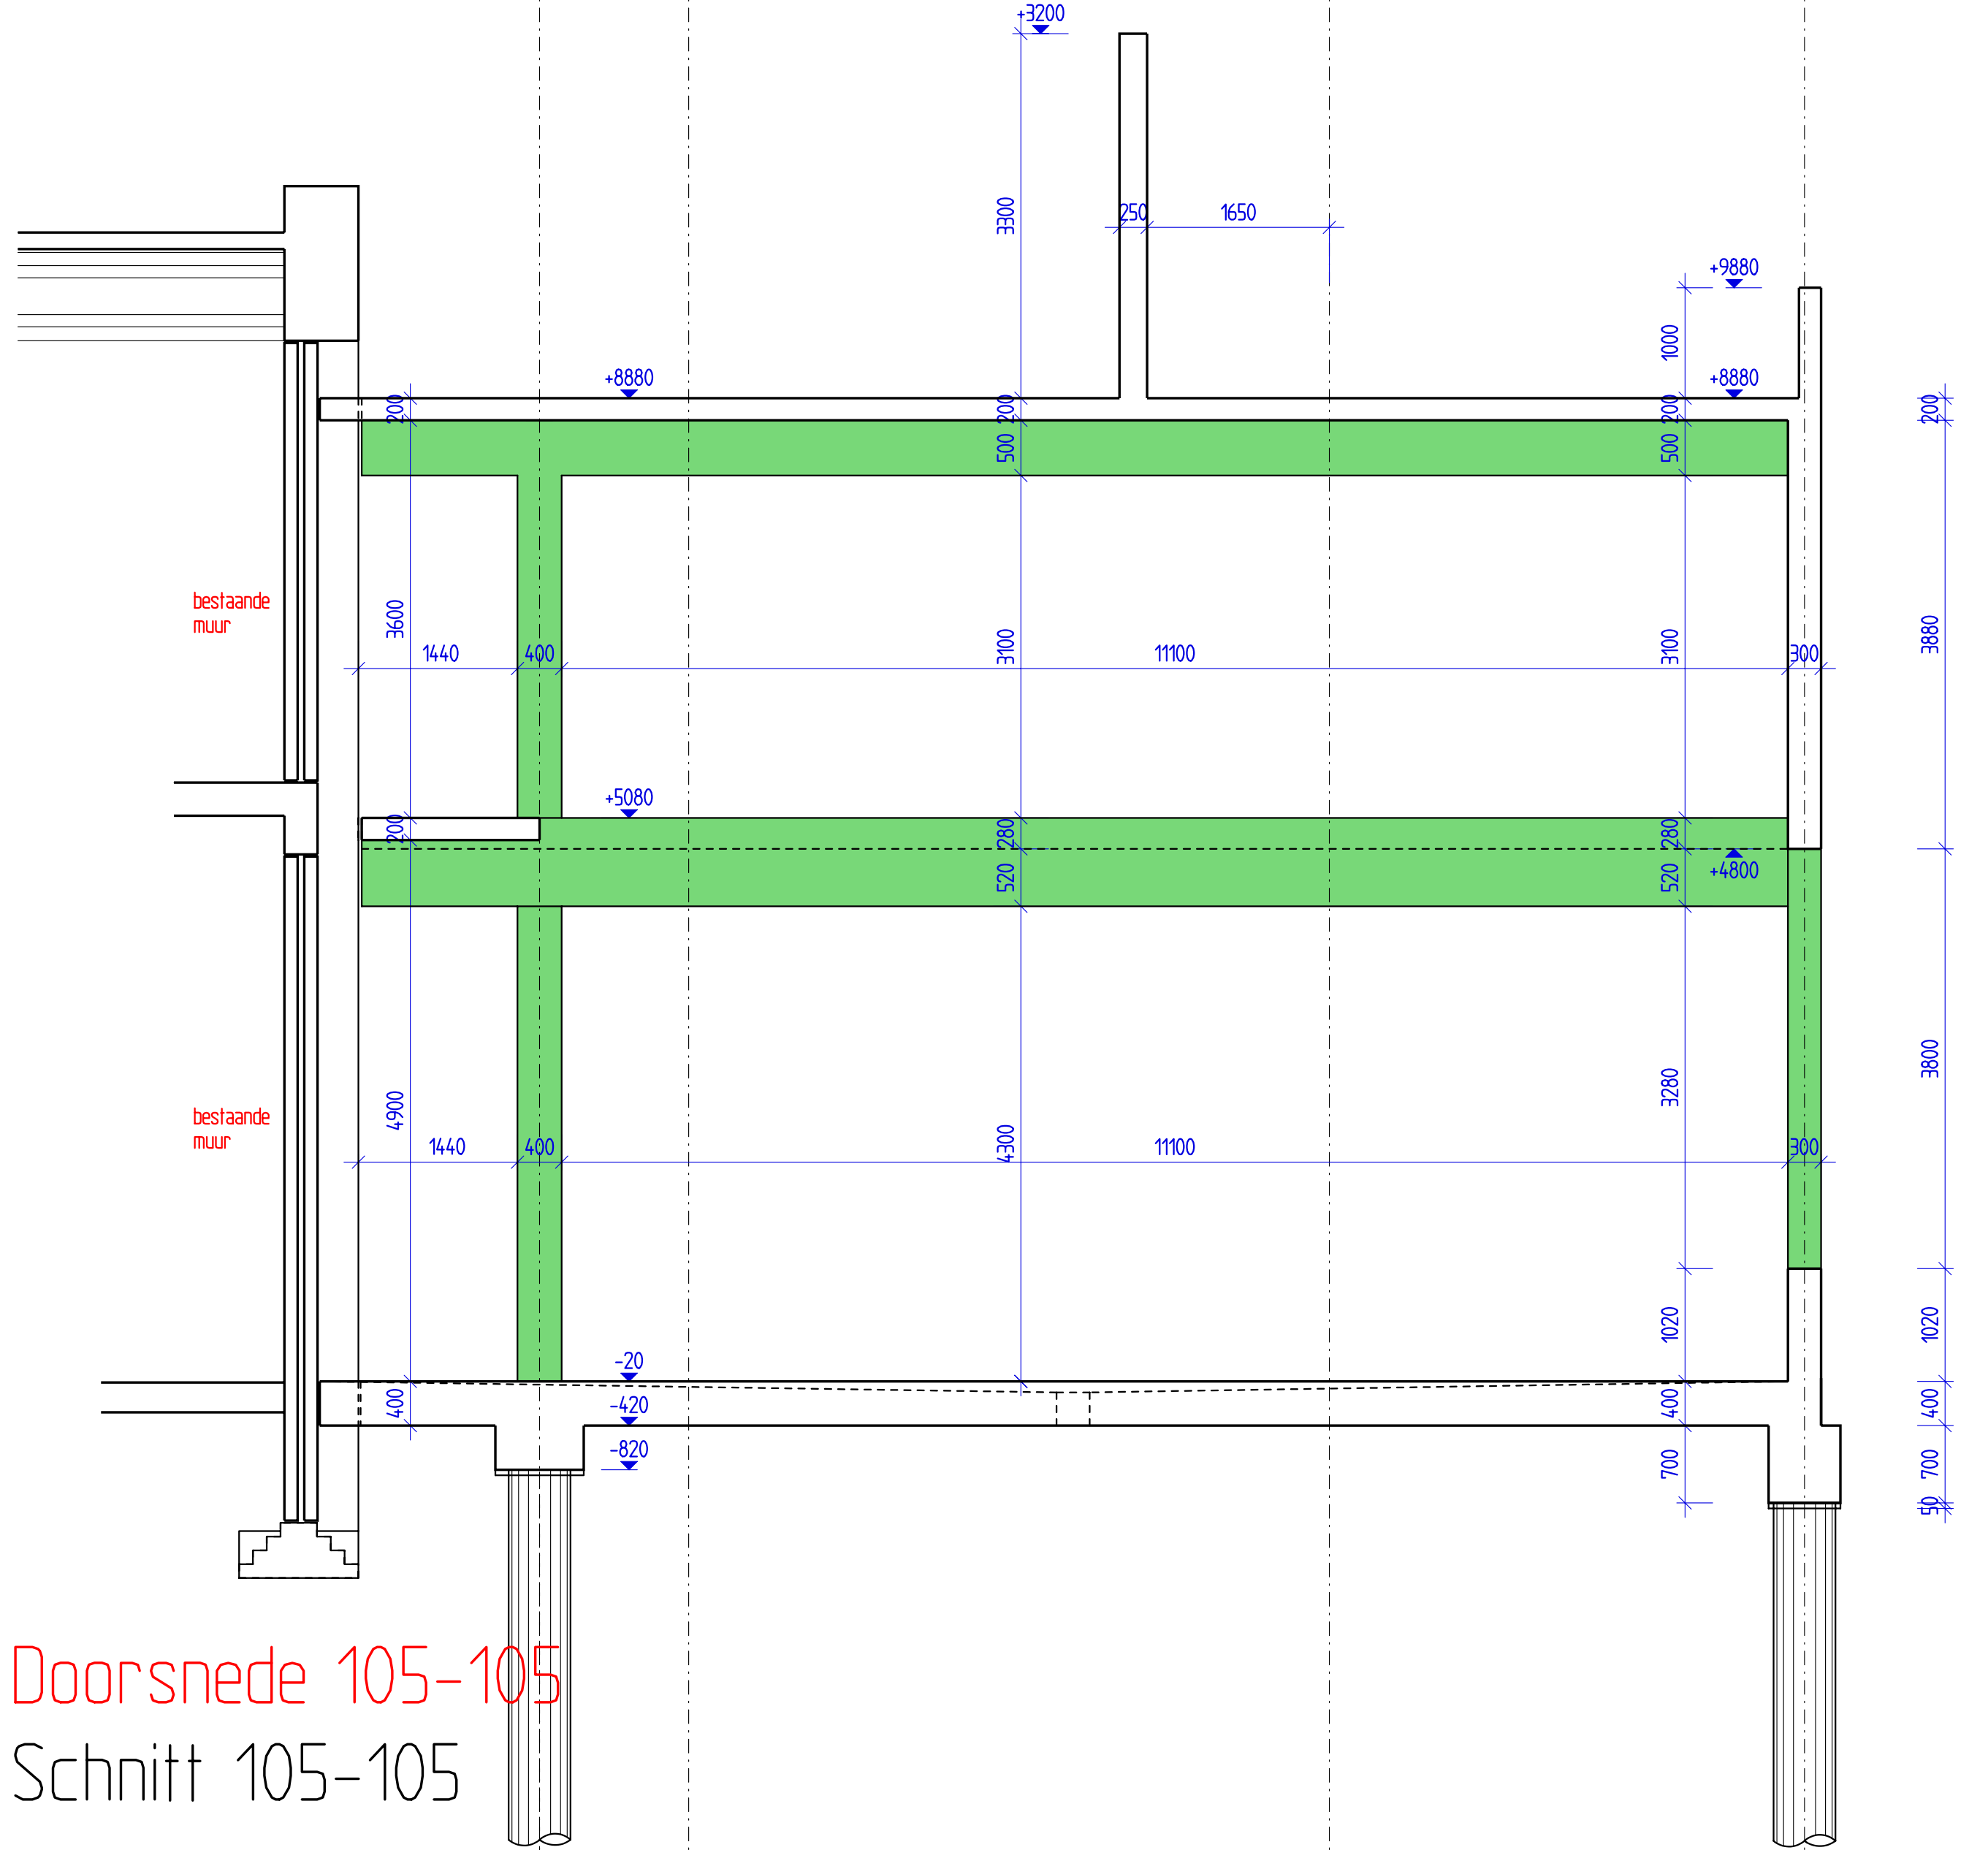
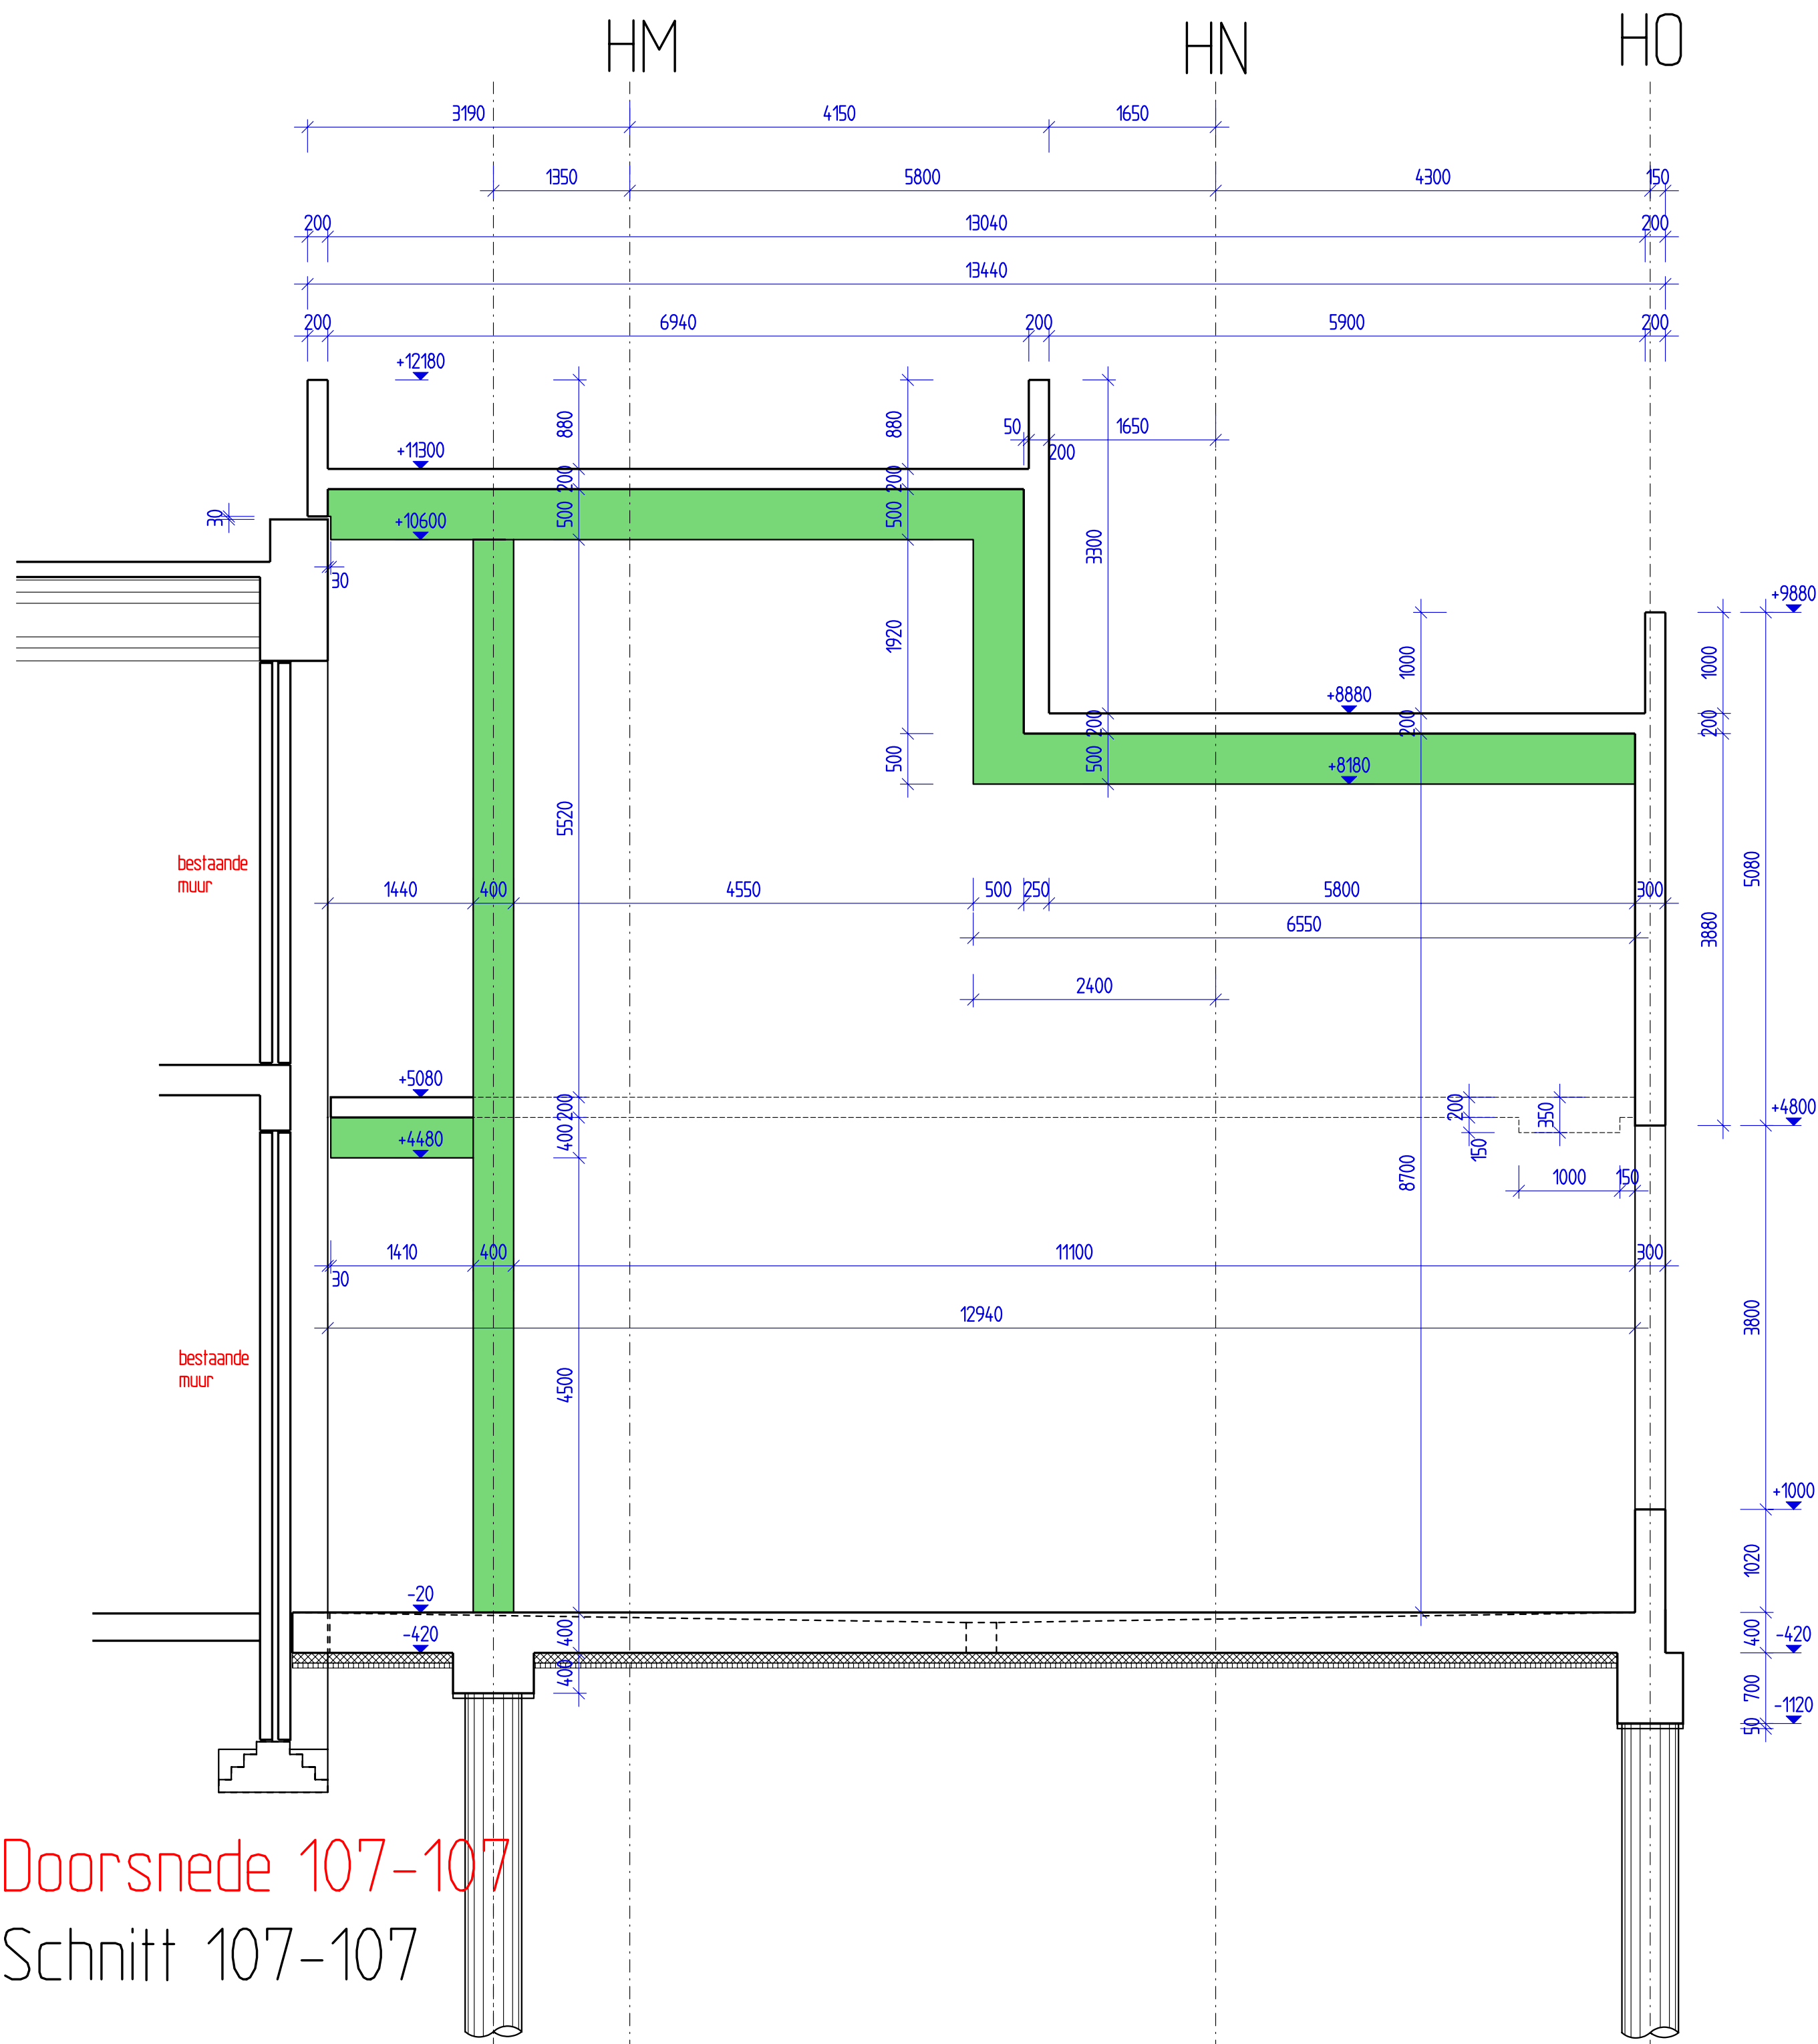


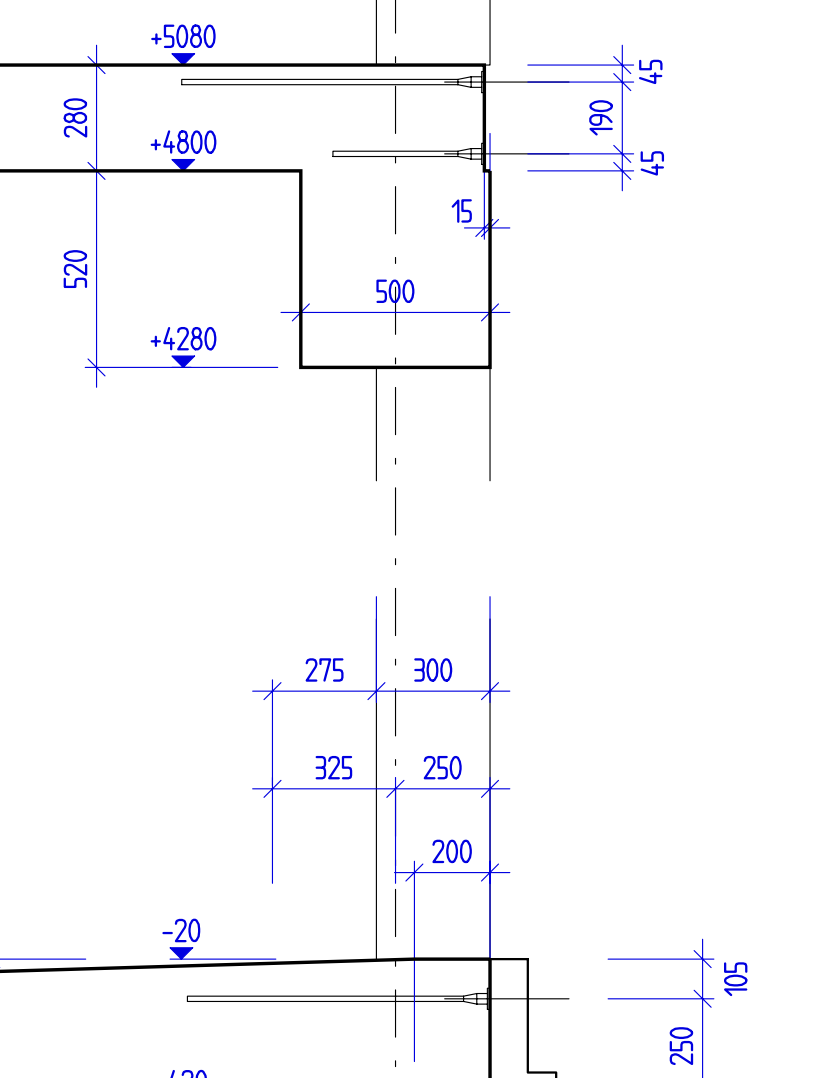

Schnitt Achse 5

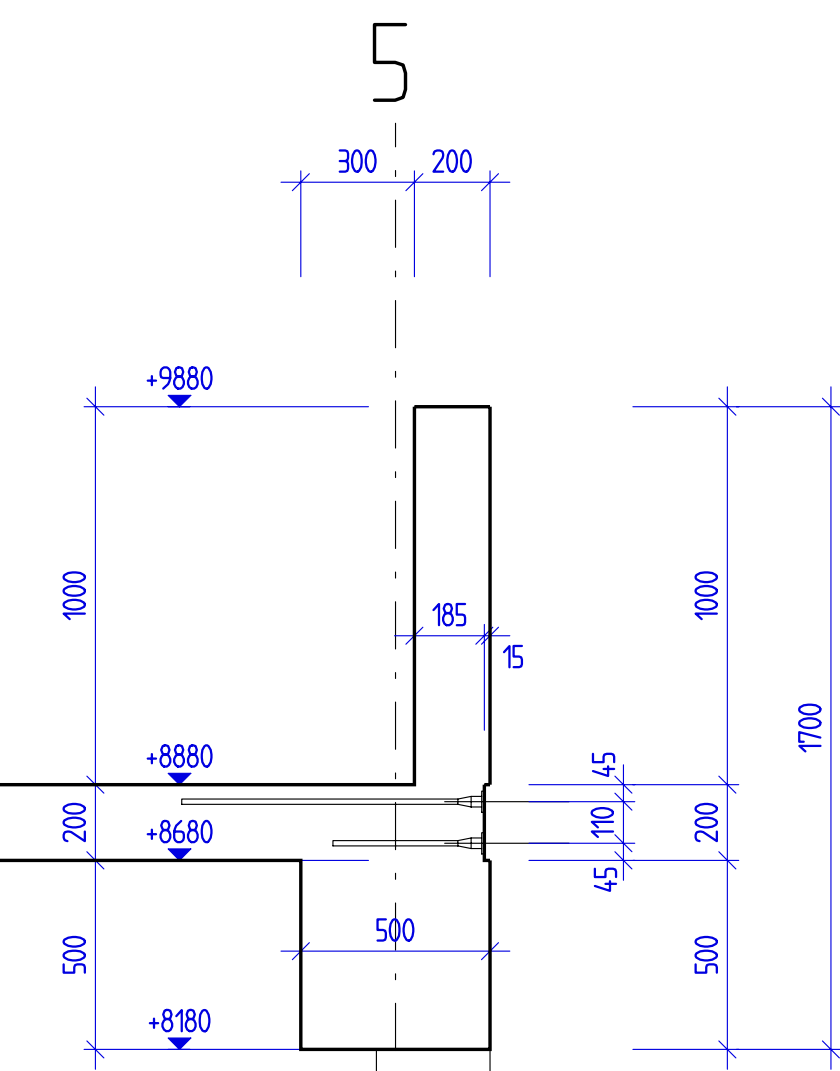

HBS-05-B-12/860
3 x 88 stuks = totaal 264 stuks
van toekomstige uitbreiding
HBS-05-B-12/860
3 x 88 Stück = i.G. 264 Stück
(für spätere Erweiterung)

HBS-05-B-12/860
3 x 88 stuks = totaal 264 stuks
van toekomstige uitbreiding
HBS-05-B-12/860
3 x 88 Stück = i.G. 264 Stück
(für spätere Erweiterung)

Abstand 150 mm

Abstand 150 mm

Alle afmetingen moeten gecontroleerd worden

Aanpak				Overzicht	
F					
E					
D					
C					
B					
A					
Index	Datum	Constr.			
Bouwer				Nestlé Nederland B.V. GOOPL	
Architect				Nestlé Nederland B.V. Loon 10 8071 JC Nunspeet	
Vrijstaand				TS-055	
Konstr.				14-2579	
BOOP				SLP INGENIEURBÜRO FÜR TRAGWERKPLANUNG	
				7000 Entwerfer, Werkvertragsnummer 14-2579	
				Internet: www.slp-tragwerkplanung.de	