
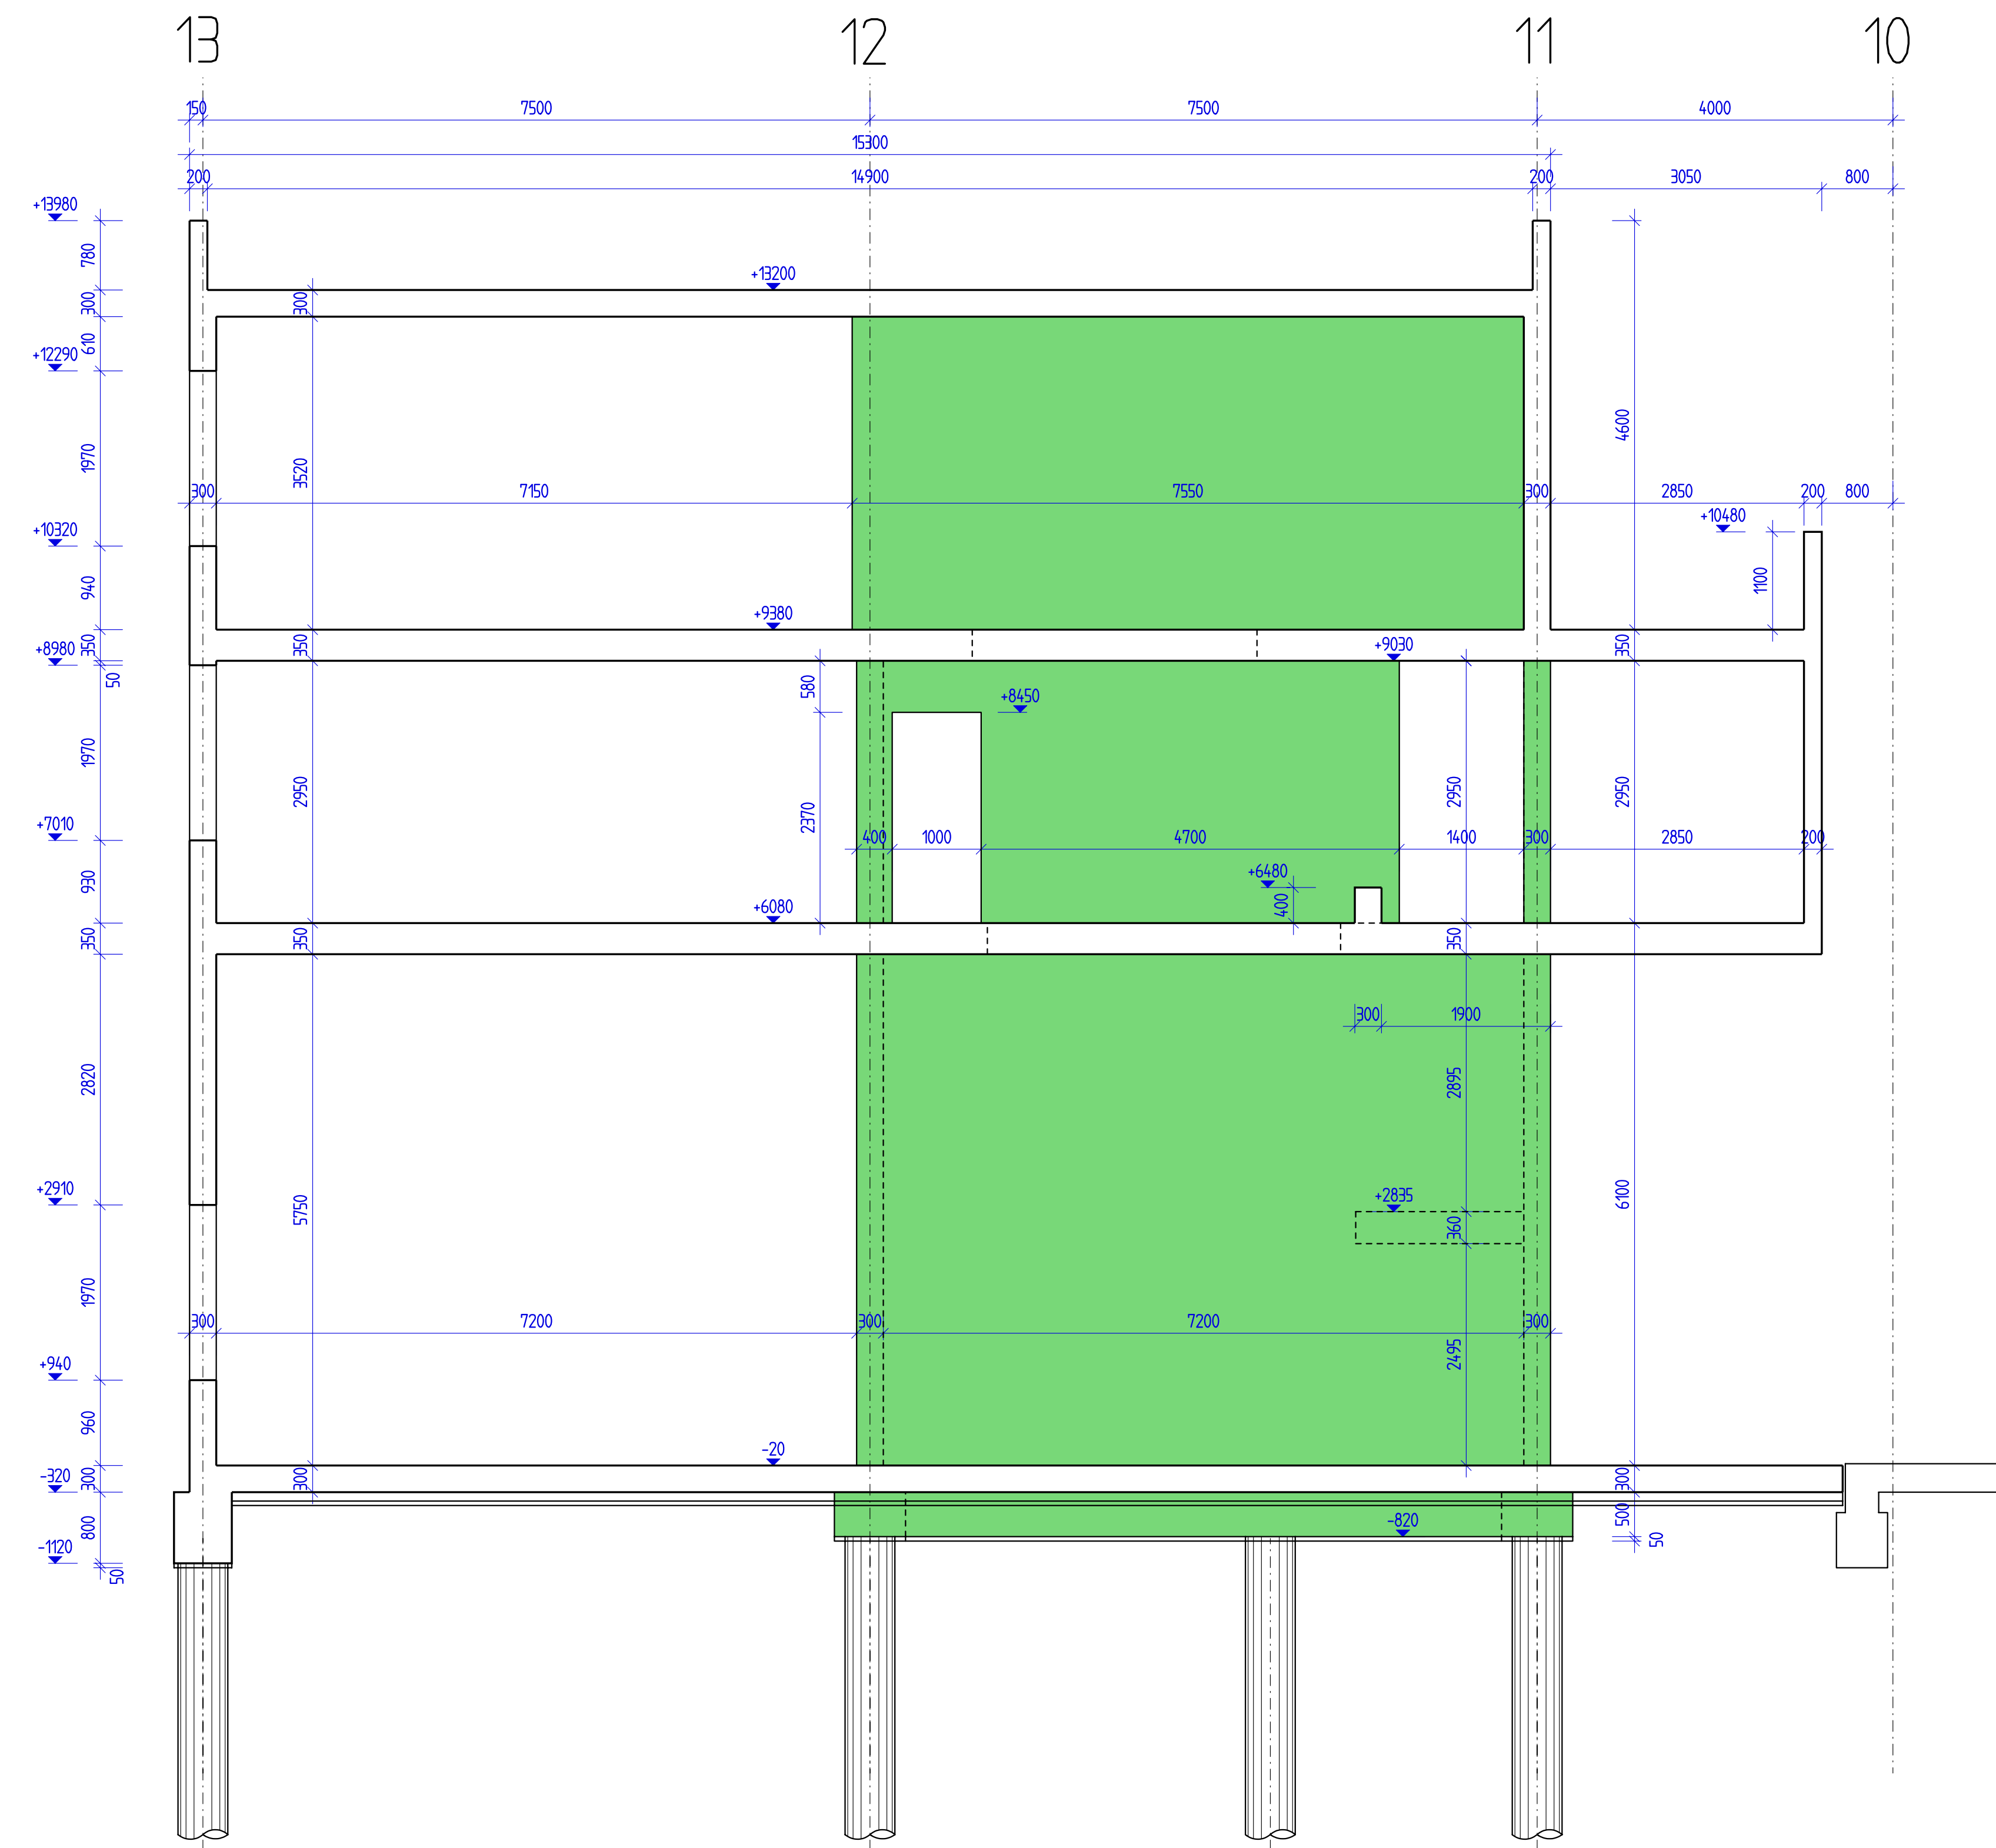


Doorsnede 122-122
Schnitt 122-122

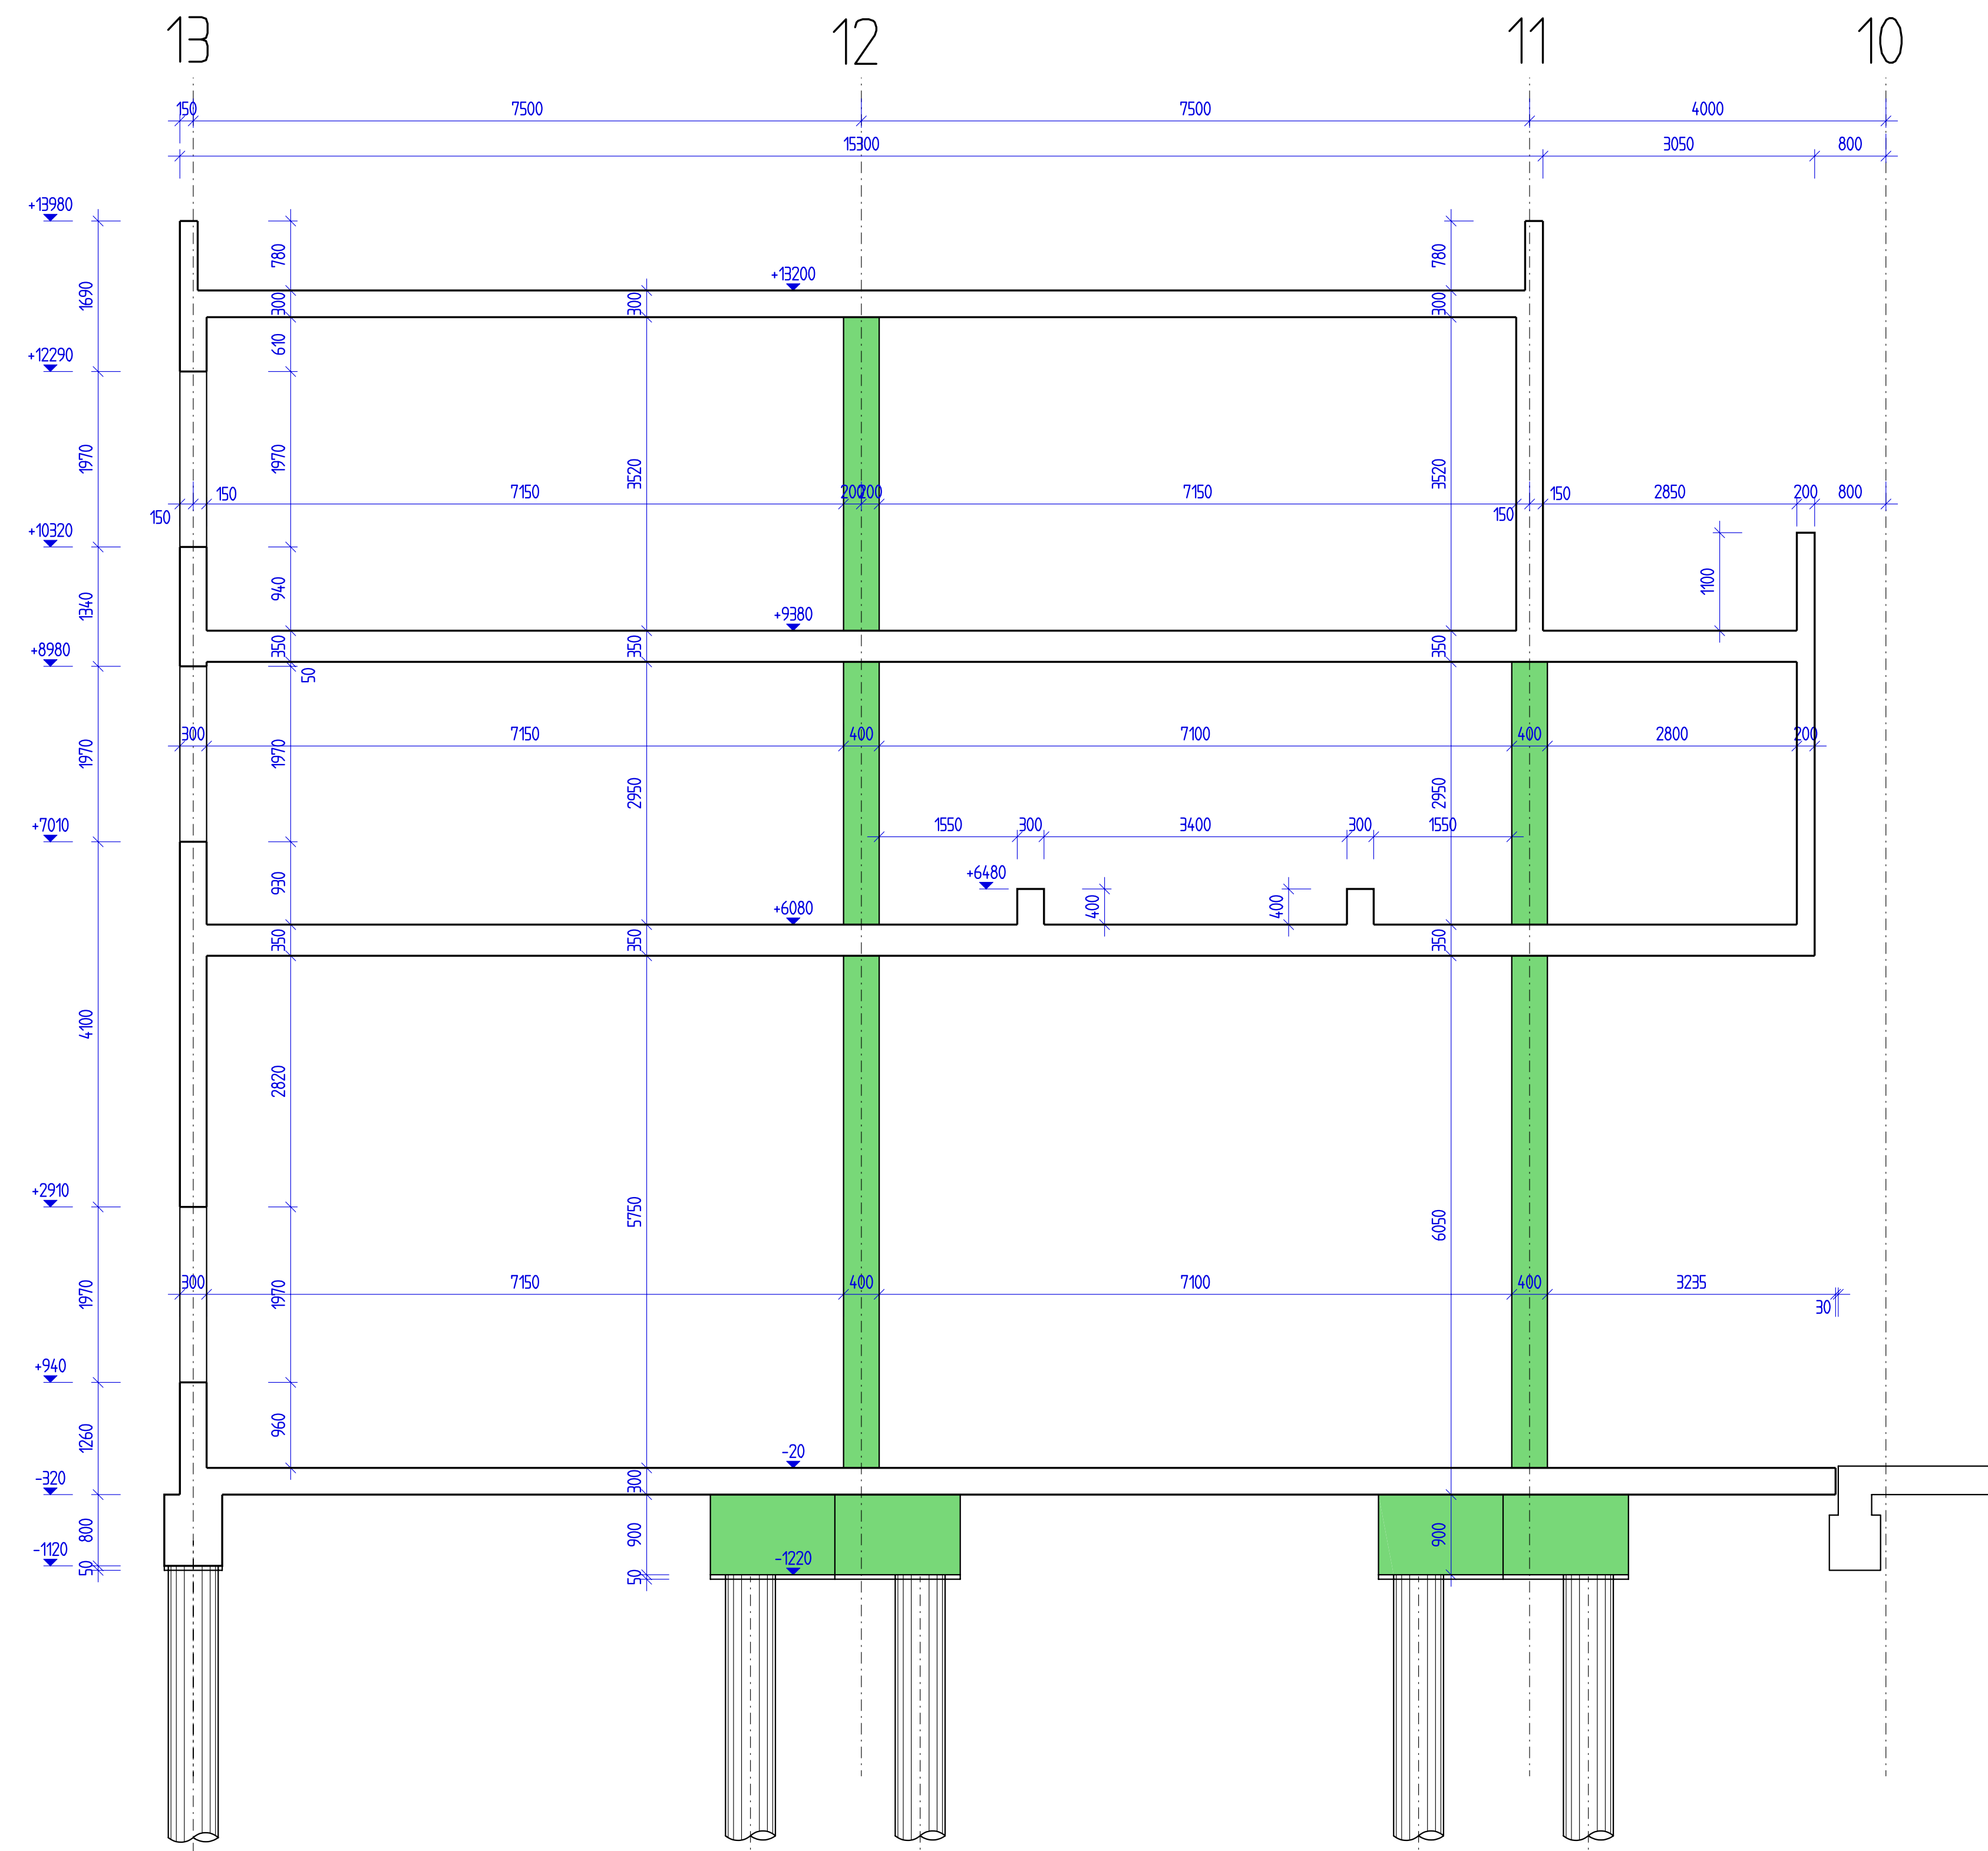

Doorsnede 123-123
Schnitt 123-123

[illegible]