



Doorsnede 126-126
Schnitt 126-126

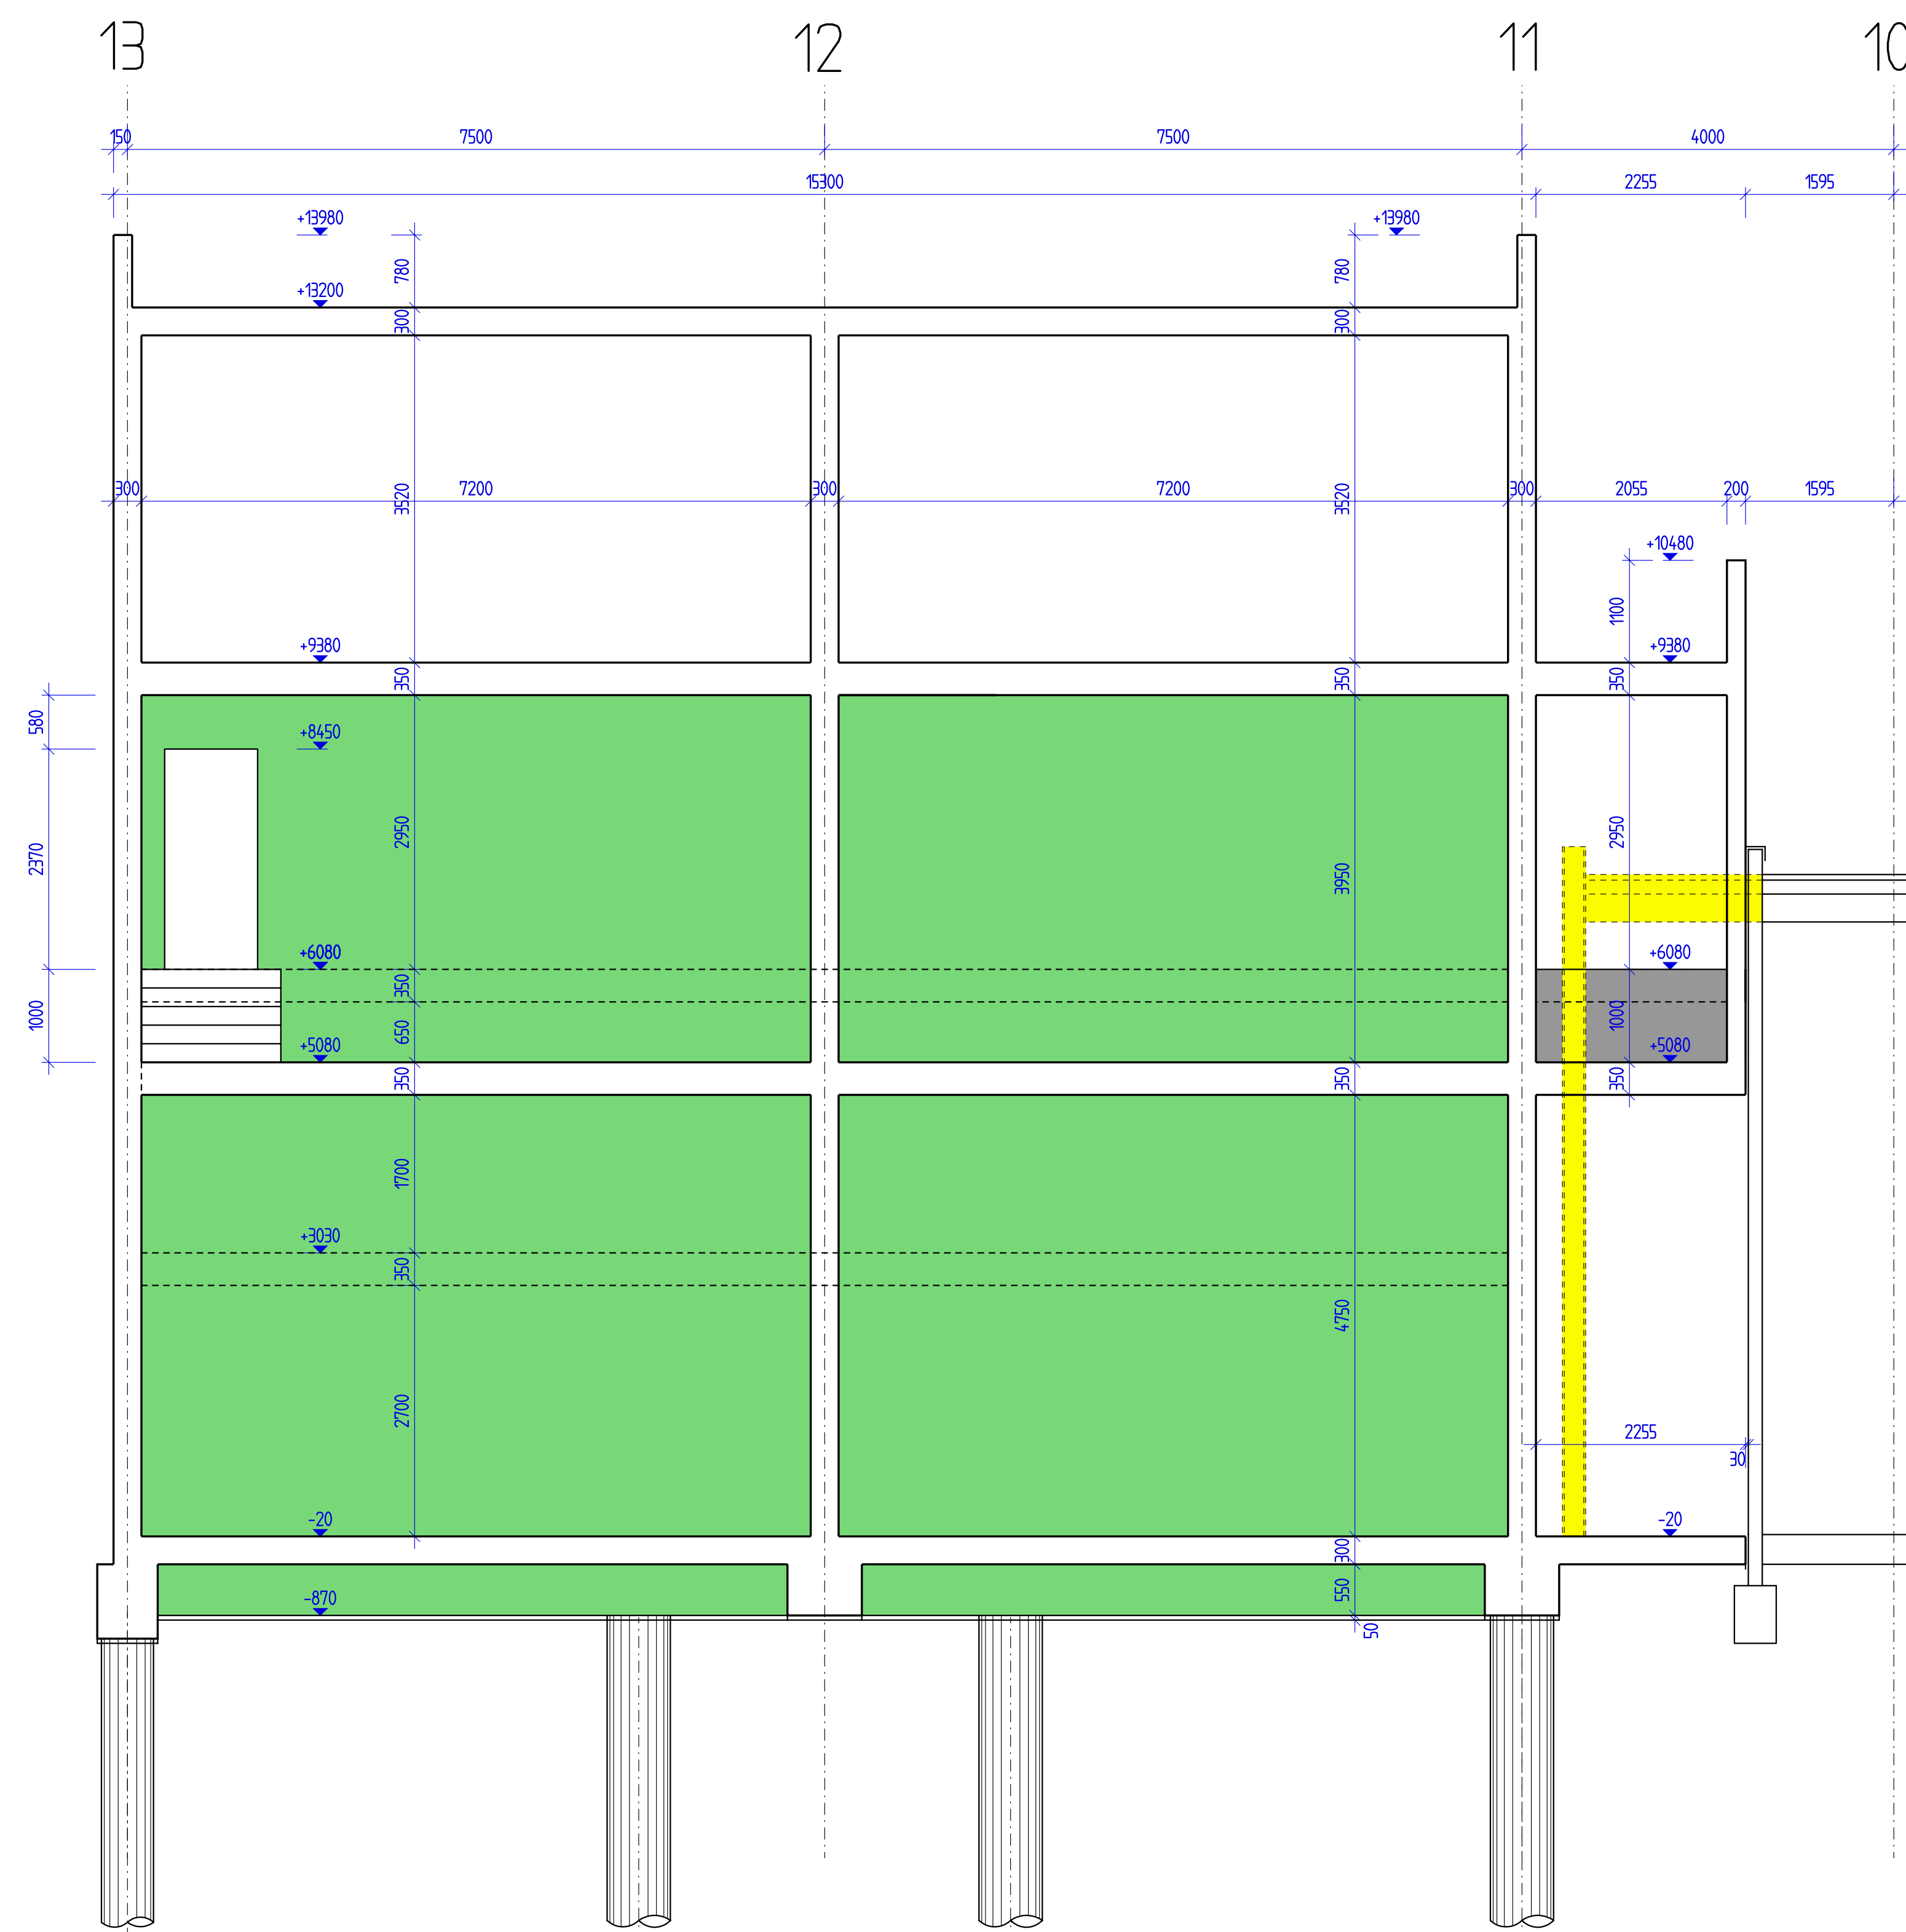

Doorsnede 127-127
Schnitt 127-127

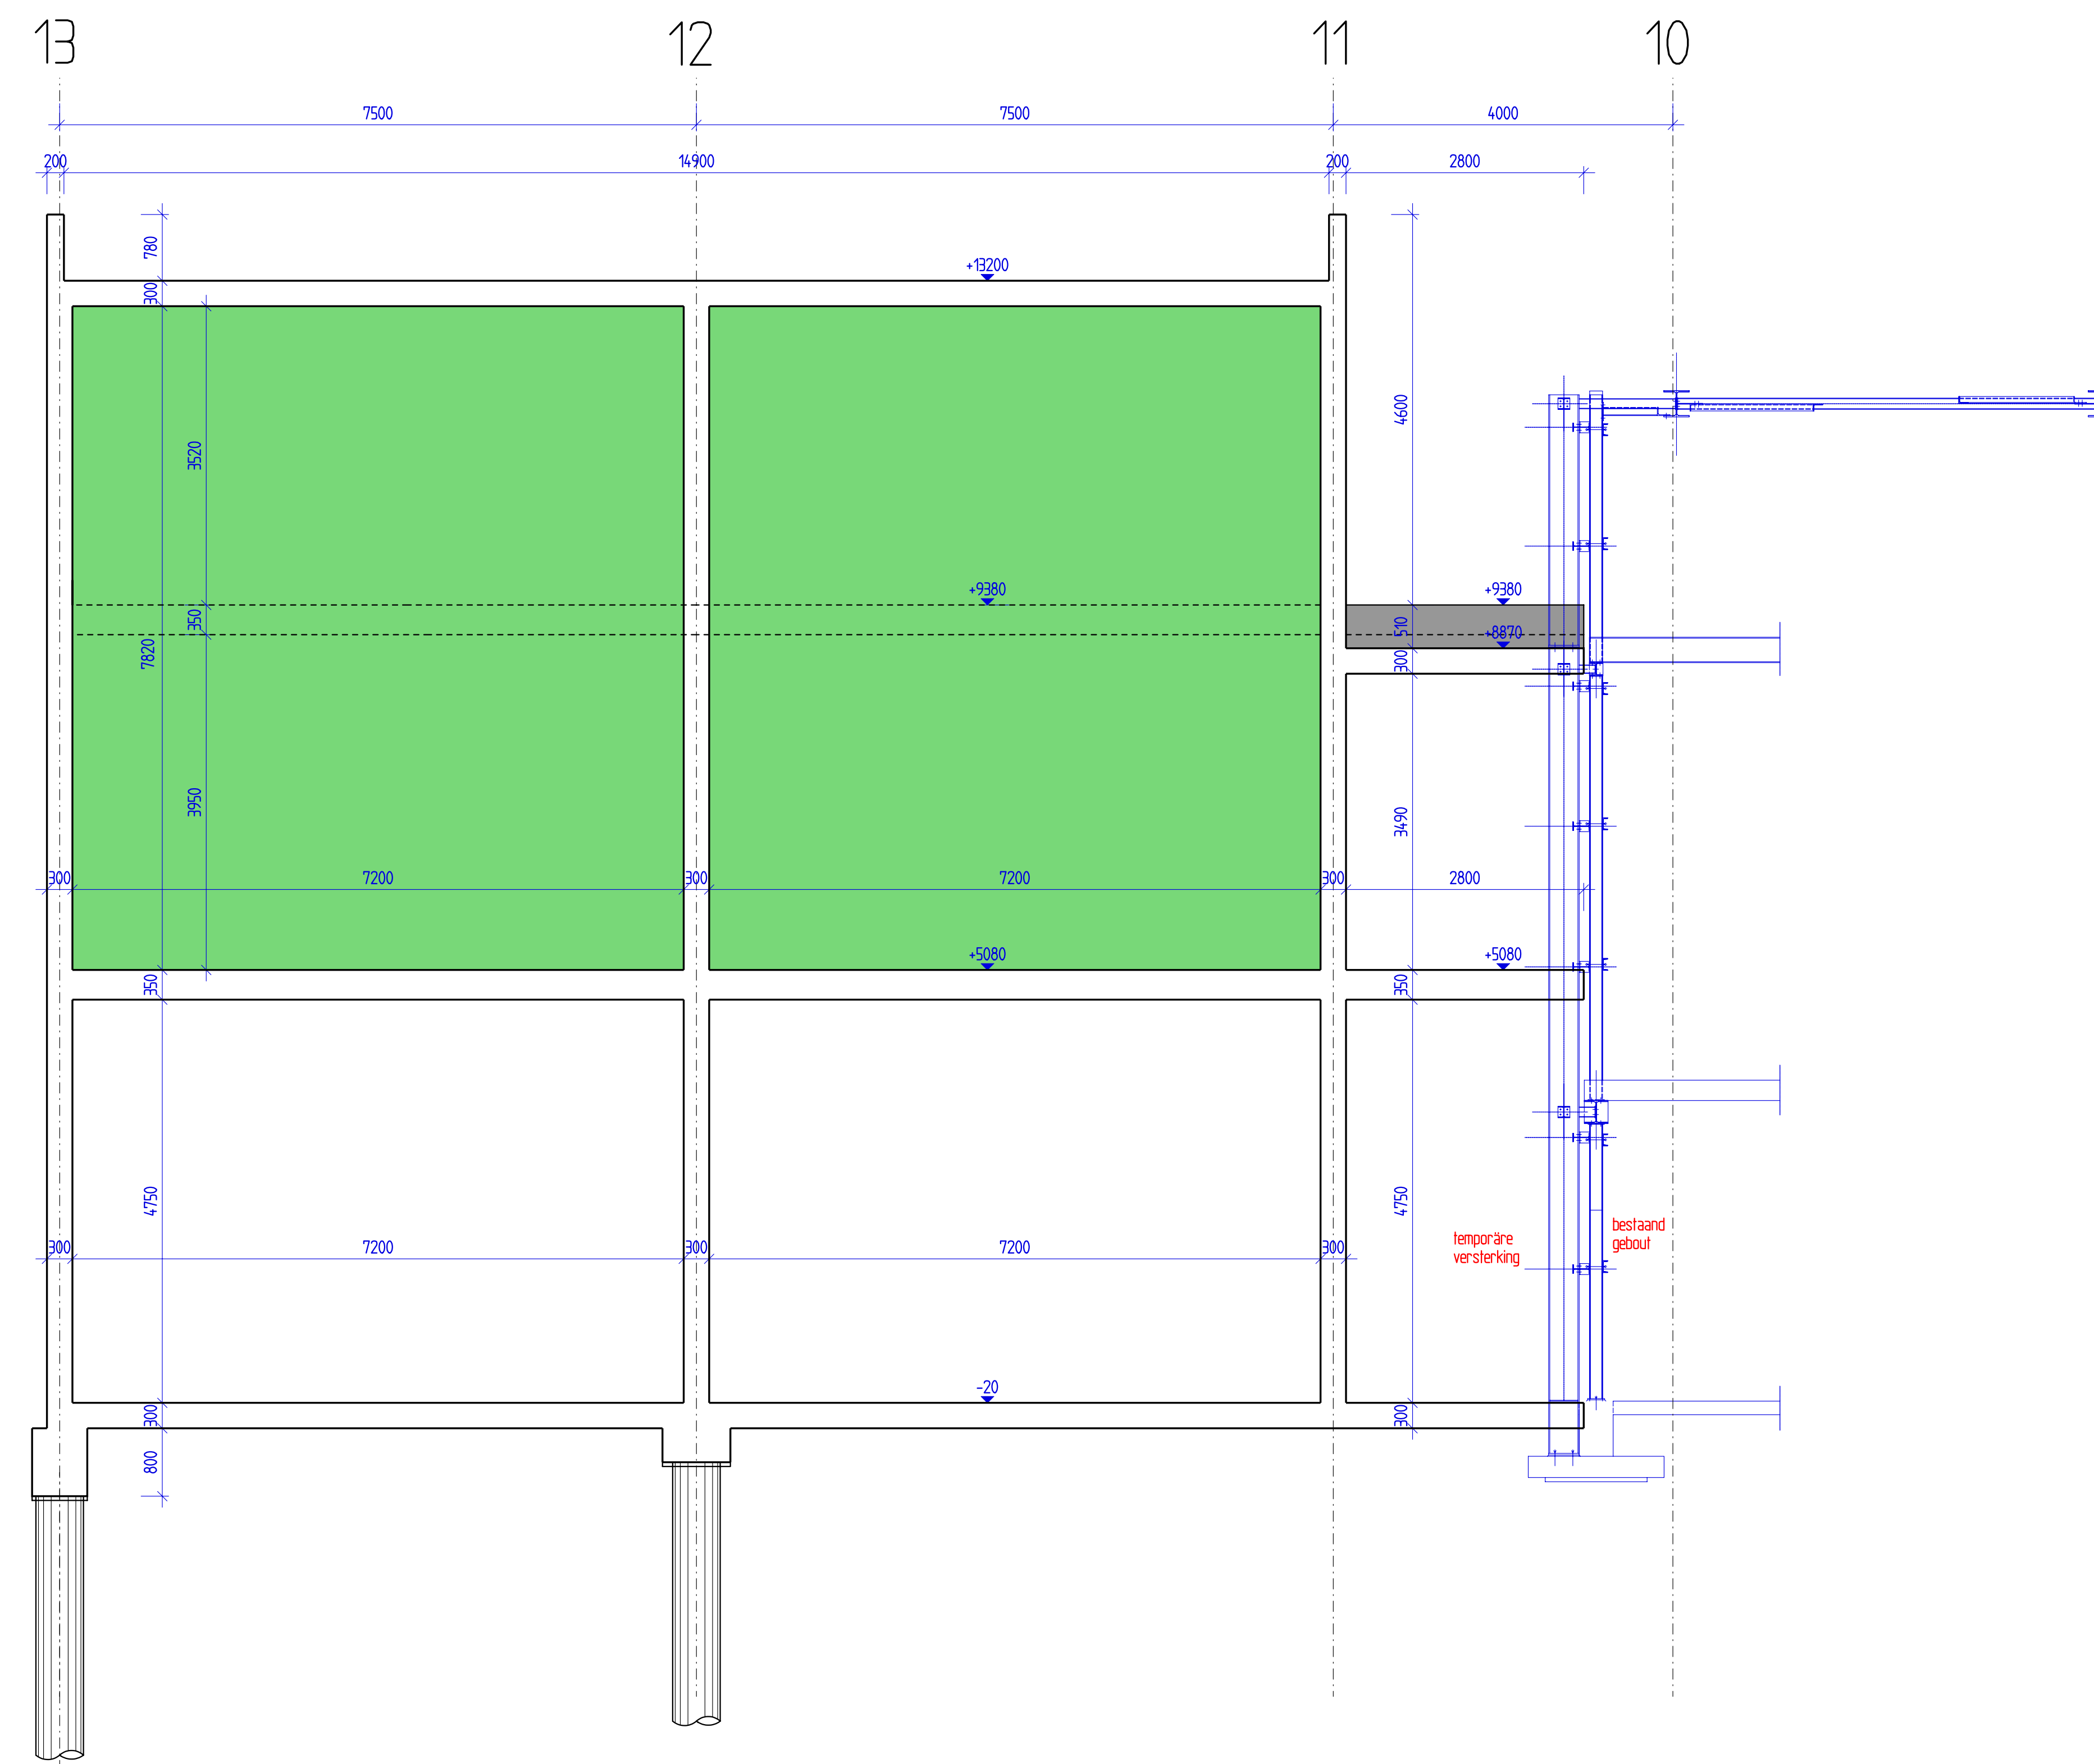

Alle afmetingen moeten gecontroleerd worden

[illegible]

Bouwer Nestlé Nederland B.V. GOOPL  Nestlé Nederland B.V. Loon 10 8071 JC Nunspeet	Overzicht 
--	--

Thema: TS-059		Plan-Nr.
Inhalt: 126-126 und 127-127		
Architekt: E Industrial Engineering Paul Gerhardt-Allee 45 München GmbH 80345 München 089/82939-0 Fax 089/82939-33	TS-059	
Konstr. Datum	Schul	Formaat
10.07.2005	1.	1575x843
Proj.-Nummer 14-2579		

SLP INGENIEURBÜRO FÜR TRAGWERKSPLANUNG
74185 Karlsruhe, Weinbrennerstrasse 18
Internet: www.slp-tragwerksplanung.de
E-Mail: slp@slp-tragwerksplanung.de