



Doorsnede 130-130
Schnitt 130-130

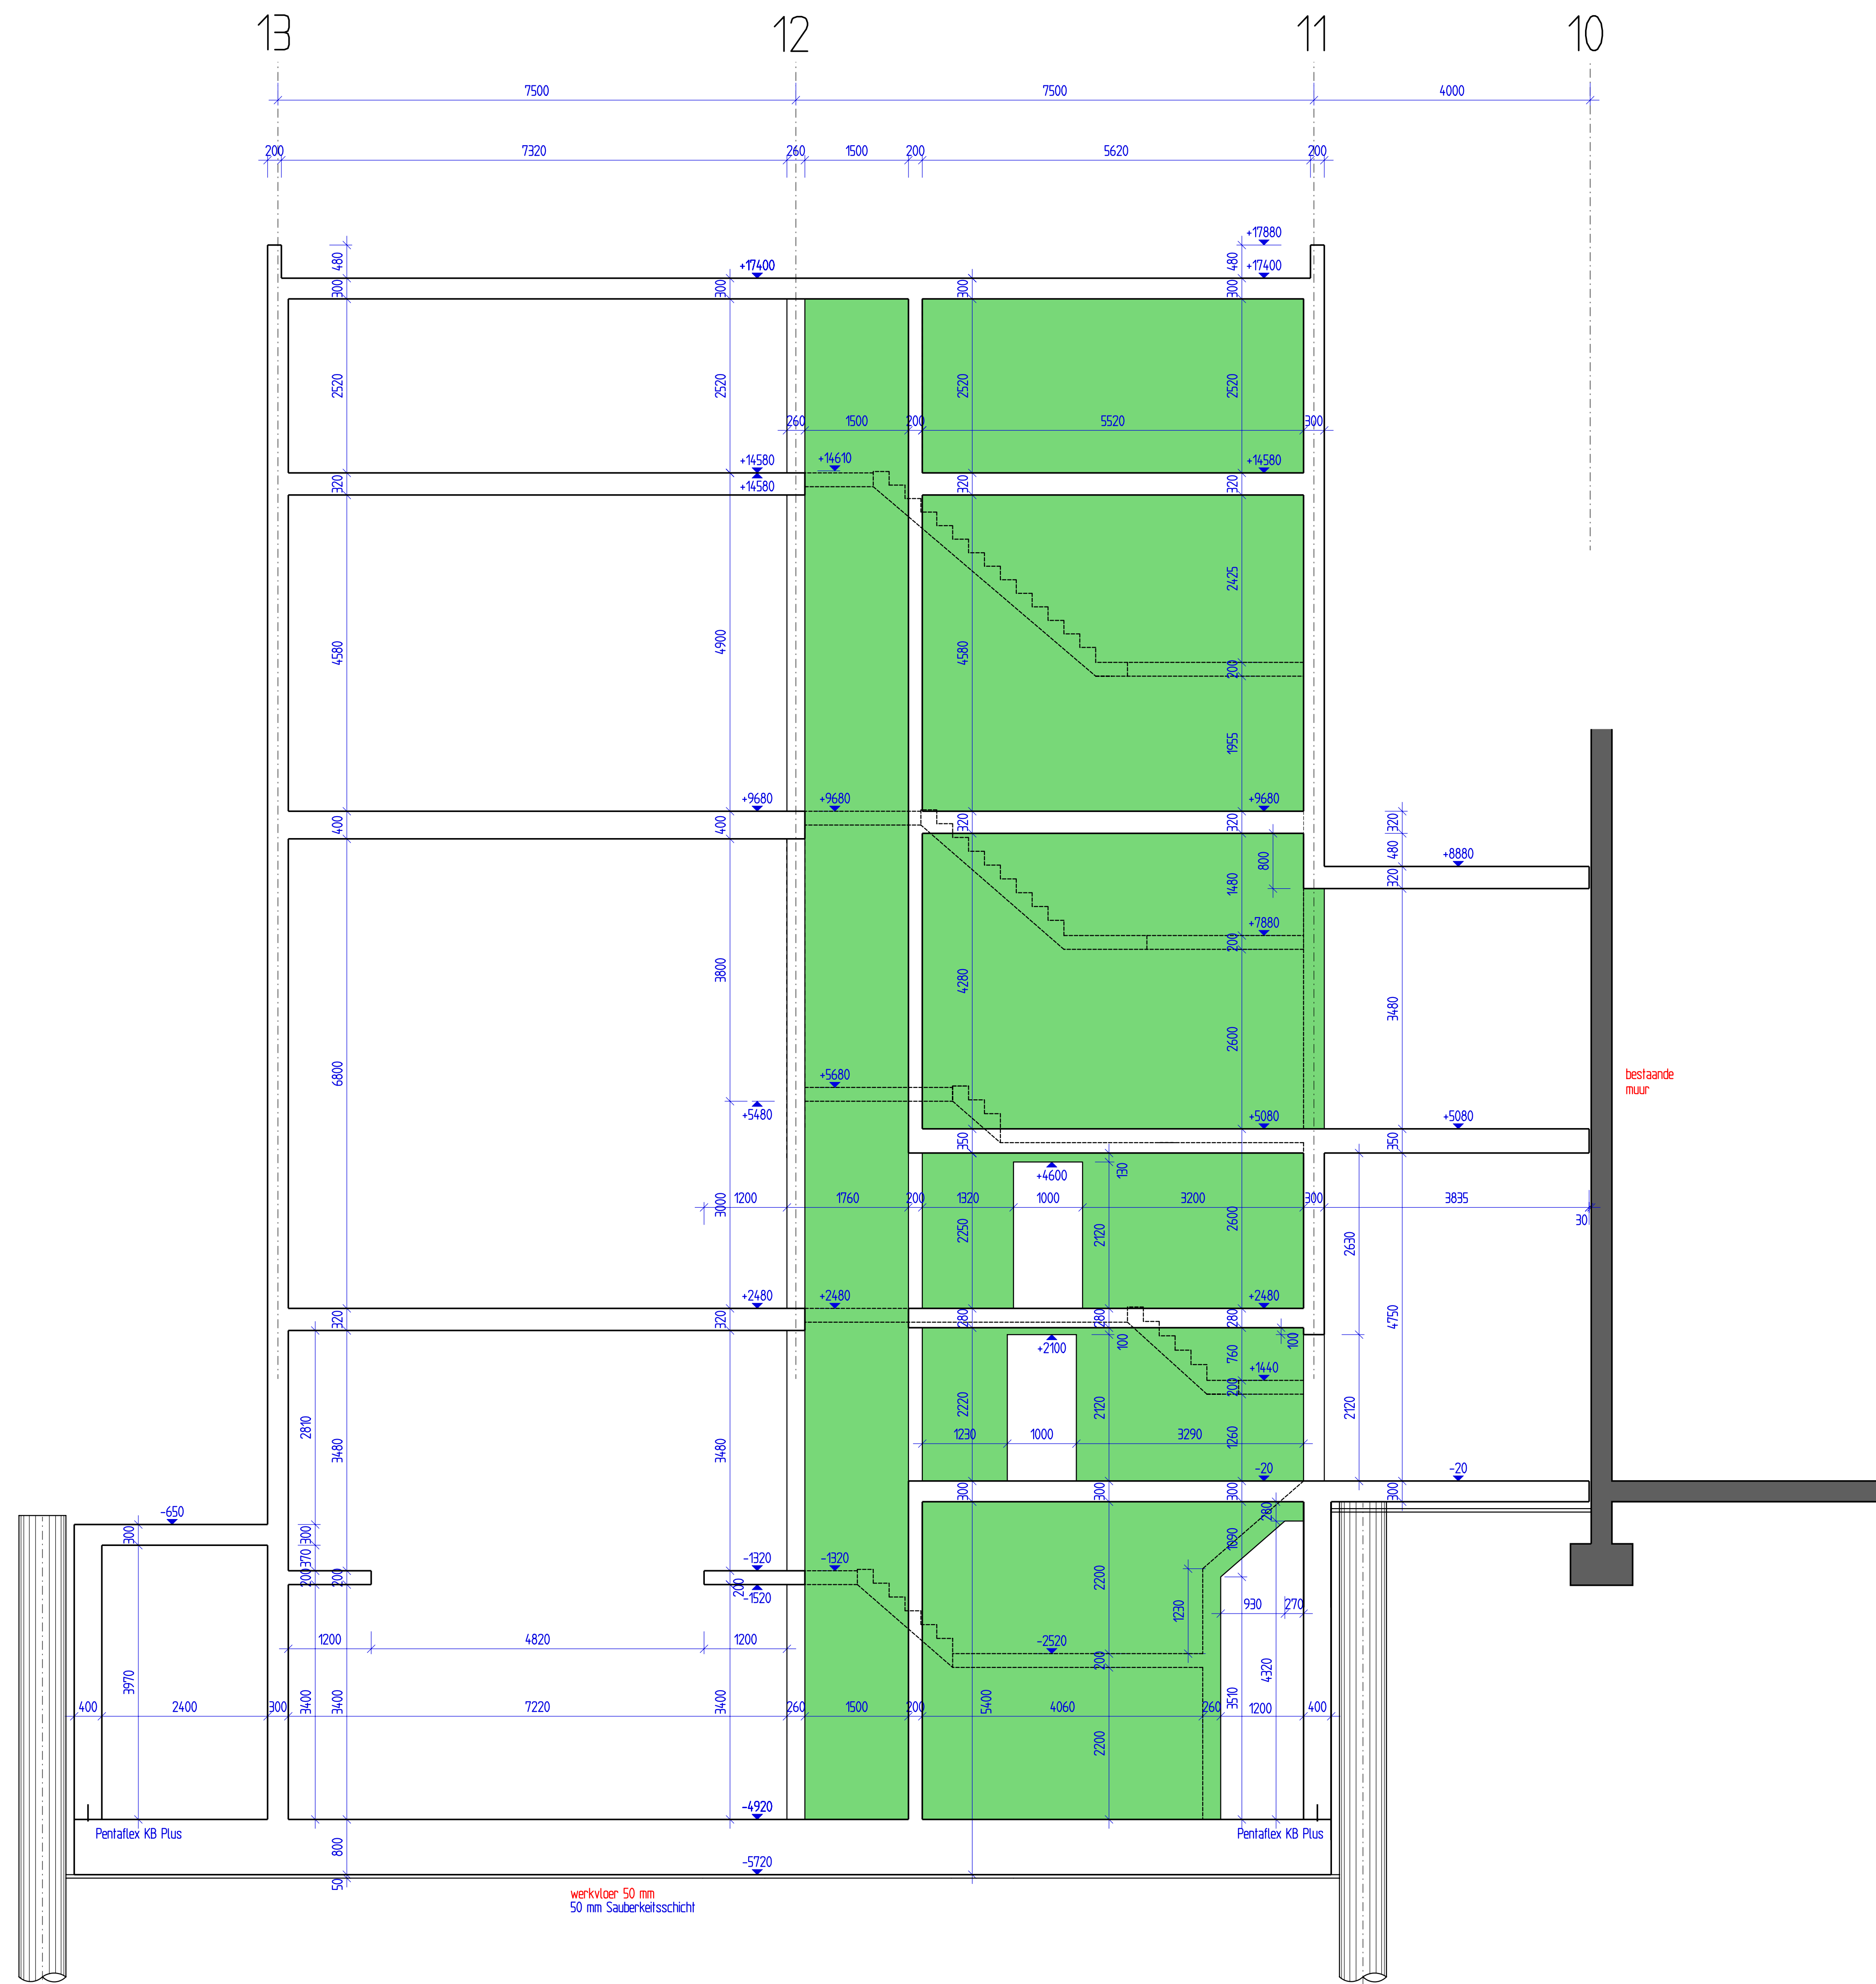


Doorsnede 131-131
Schnitt 131-131

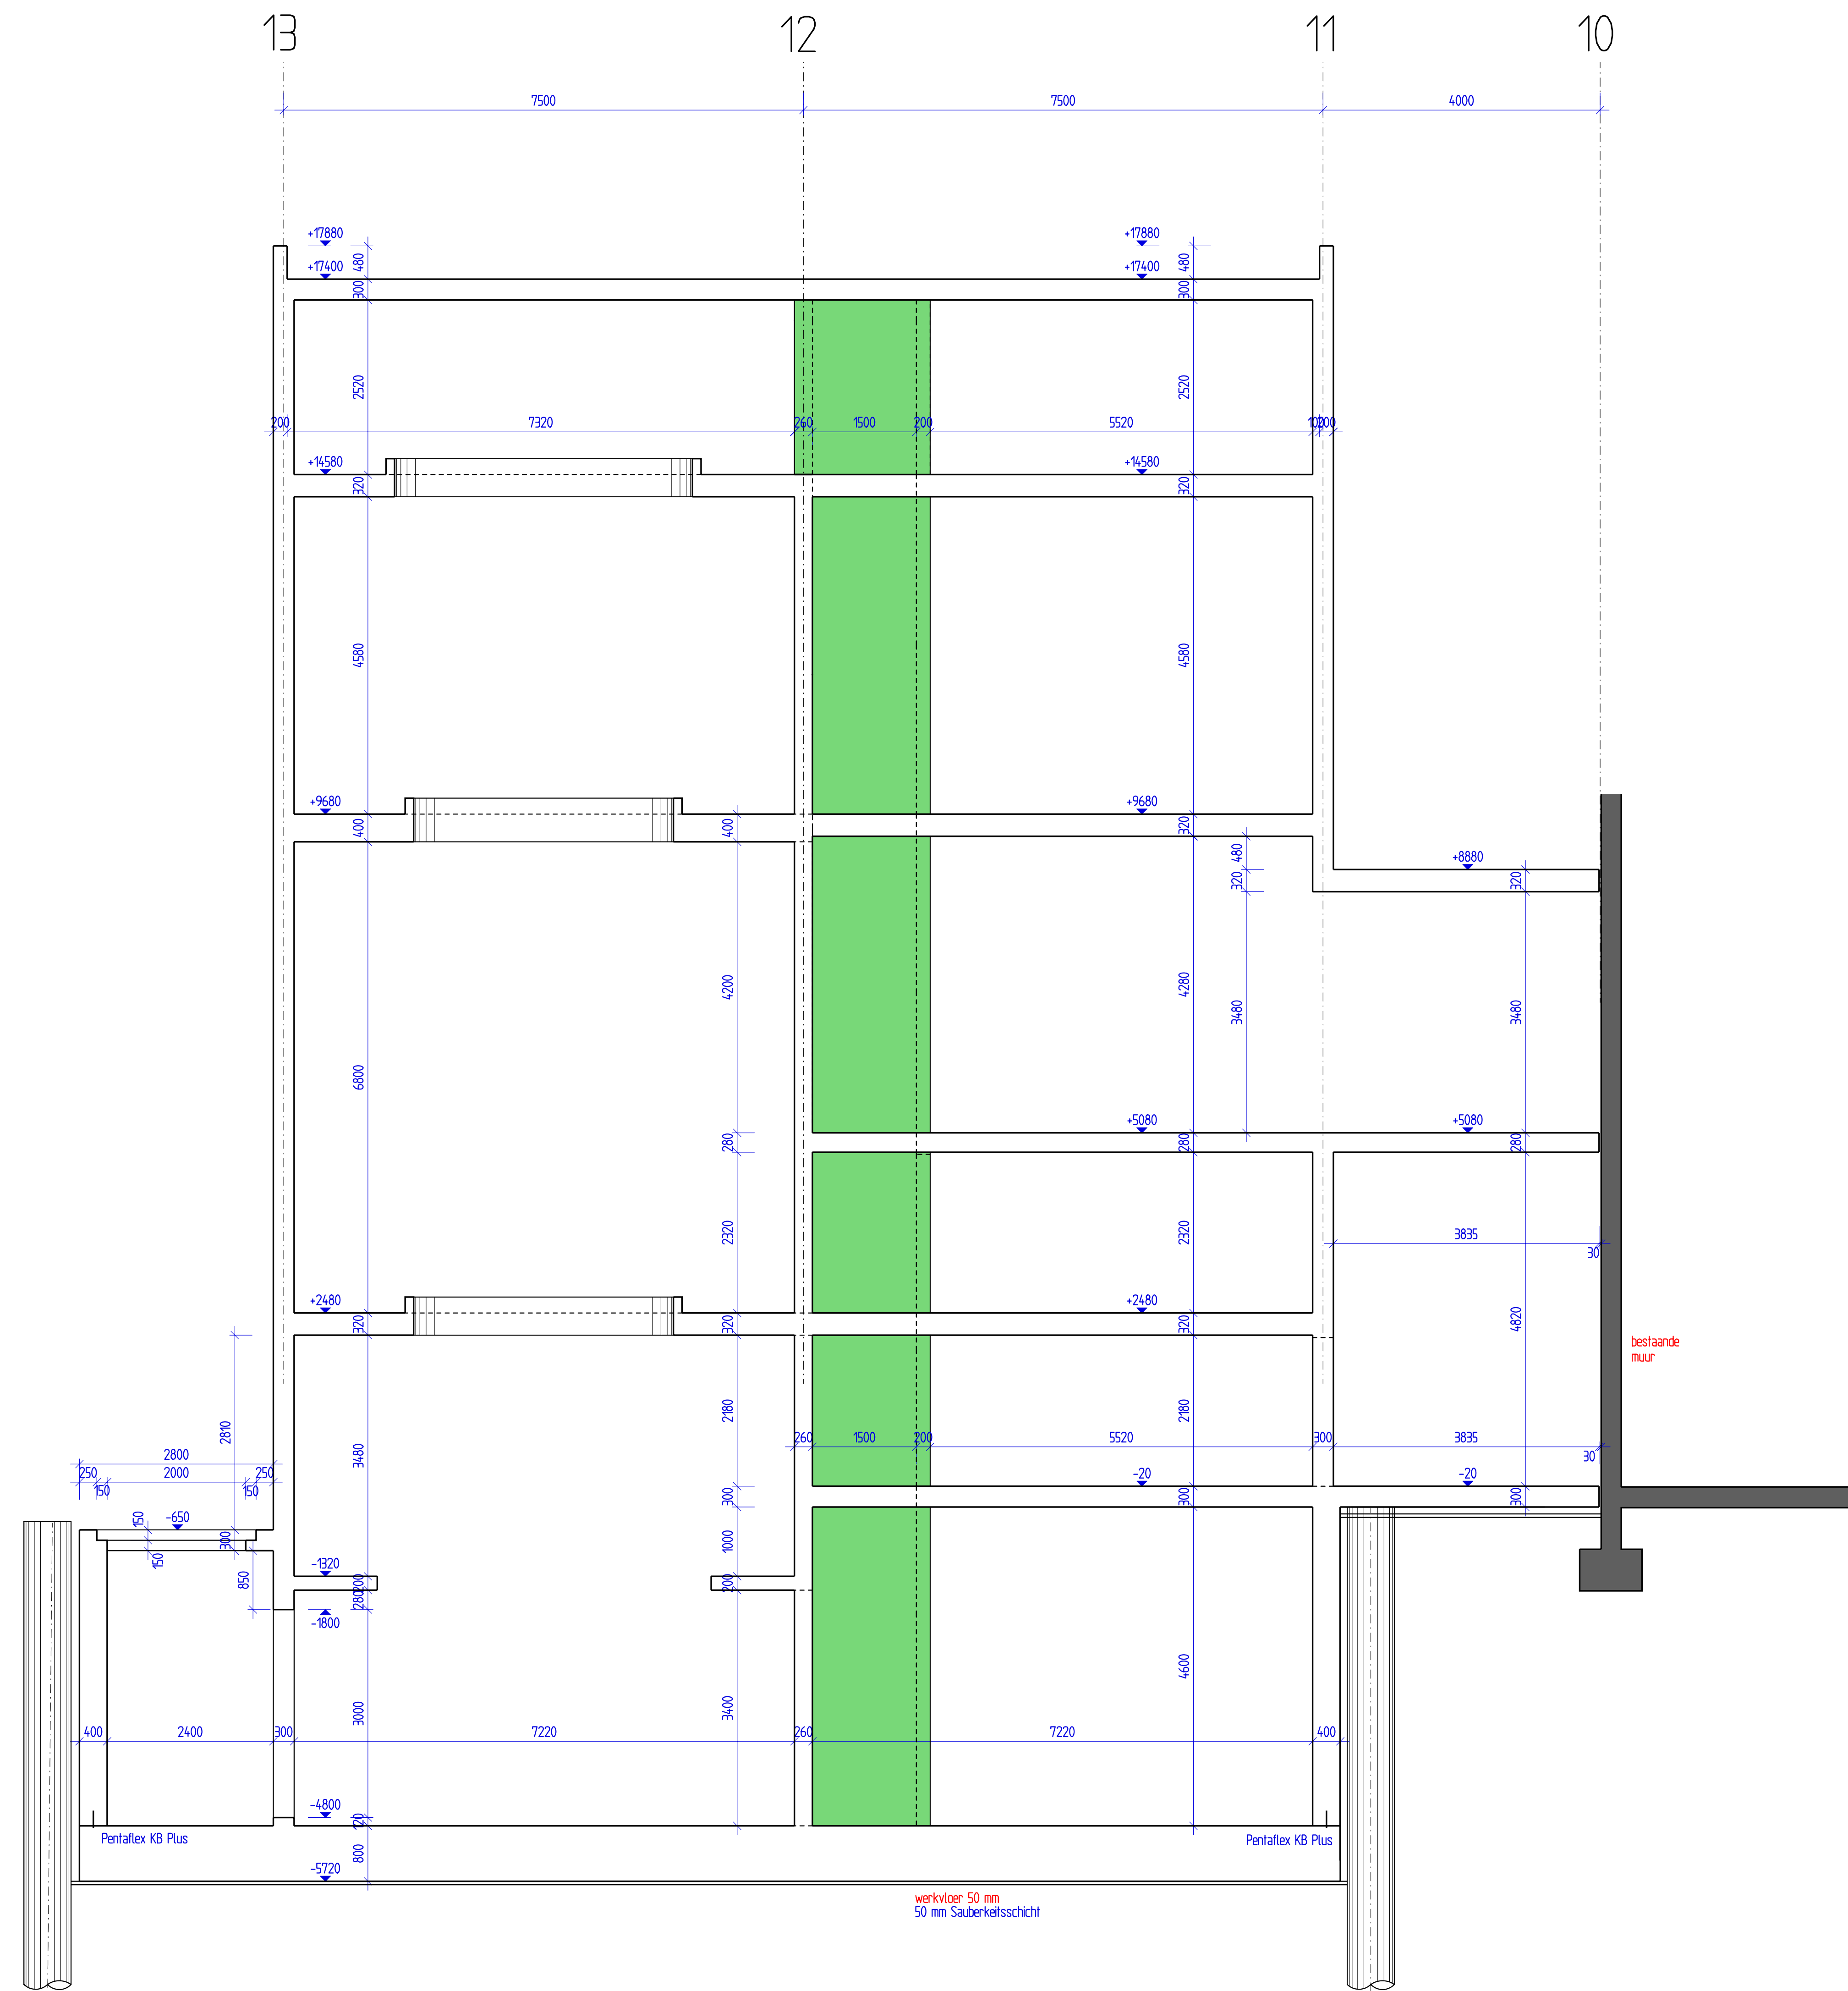

Alle afmetingen moeten gecontroleerd worden

[illegible]

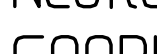Bouwer Nestlé Nederland B.V. GOOPL  Nestlé Nederland B.V. Laan 10 8071 JC Nunsepeet	Overzicht 
--	--

					Plan Nr.		
Inhalt		Doorsede 130-130 und 131-131			TS-061		
Architekt		F. Industrial Engineering Prof. Gerdert-Hilf 48 Tel. 089/92939-0 for 089/92939-33			München GmbH 80345 München		
Constr.		Datum		School		Formel	
BOOP		10.07.2005		1 : 50		1.375x841	
						Projekt-Nummer 14-2579	