


Doorsnede 132-132
Schnitt 132-132

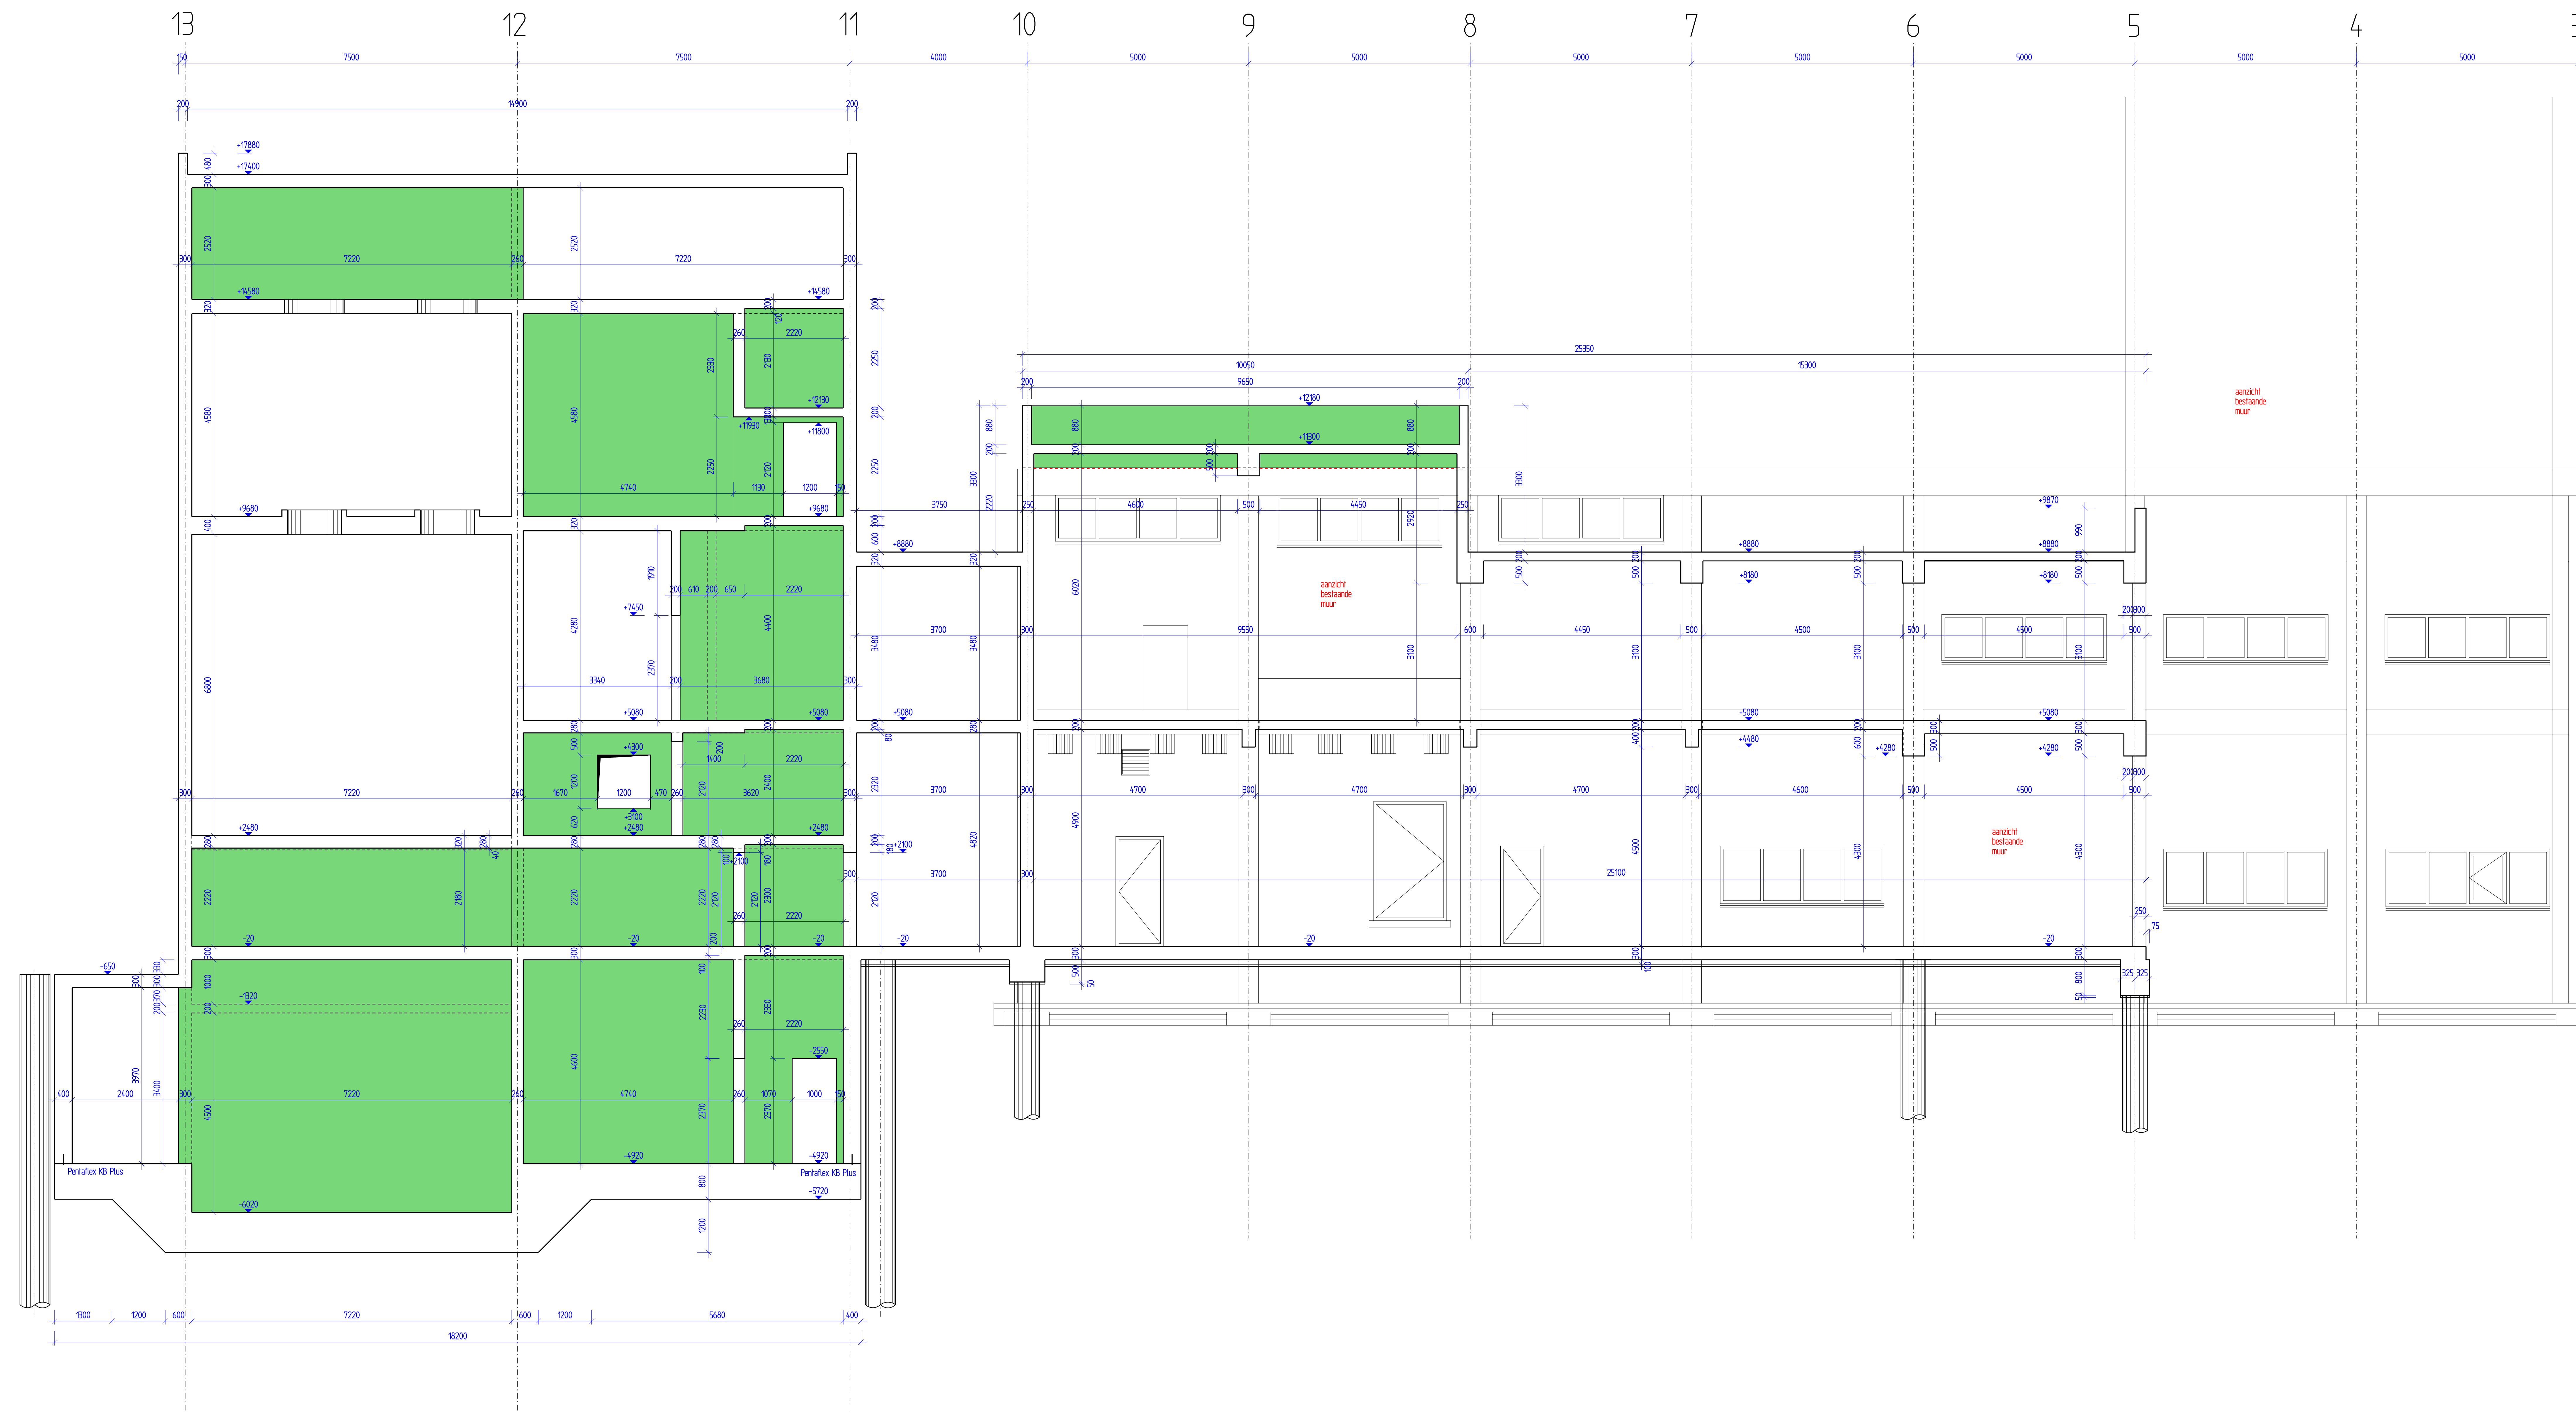

Alle afmetingen moeten gecontroleerd worden

[illegible]

Boulevard

Nestlé Nederland B.V.
GOOPL



Nestlé Nederland B.V.
Laan 10
8071 JC Nunspeet

Überzicht

Inhalt	Doorsnede 132-132	Pion-Nr.
--------	----------------------	----------

Architekt: E-Industrial Engineering München GmbH Post: Gieseler-Käfer 48 Tel.: 089/922979-0 Fax: 089/922979-33				TS-062	
Konstr.	Datum	Schalt	Formater	Projekt-Nummer	
BOP	10.07.2015	1 : 50	1,548x841	14-2579	

SLP INGENIEURBÜRO FÜR TRAGWERKSPANLUNG
76855 Karlsruhe, Weinbrennerstrasse 18
Internet: www.slp-trogwerkspanlung.de
fax: 0721/855853 • fax: 0721/984360
E-Mail: slp@slp-trogwerkspanlung.de