

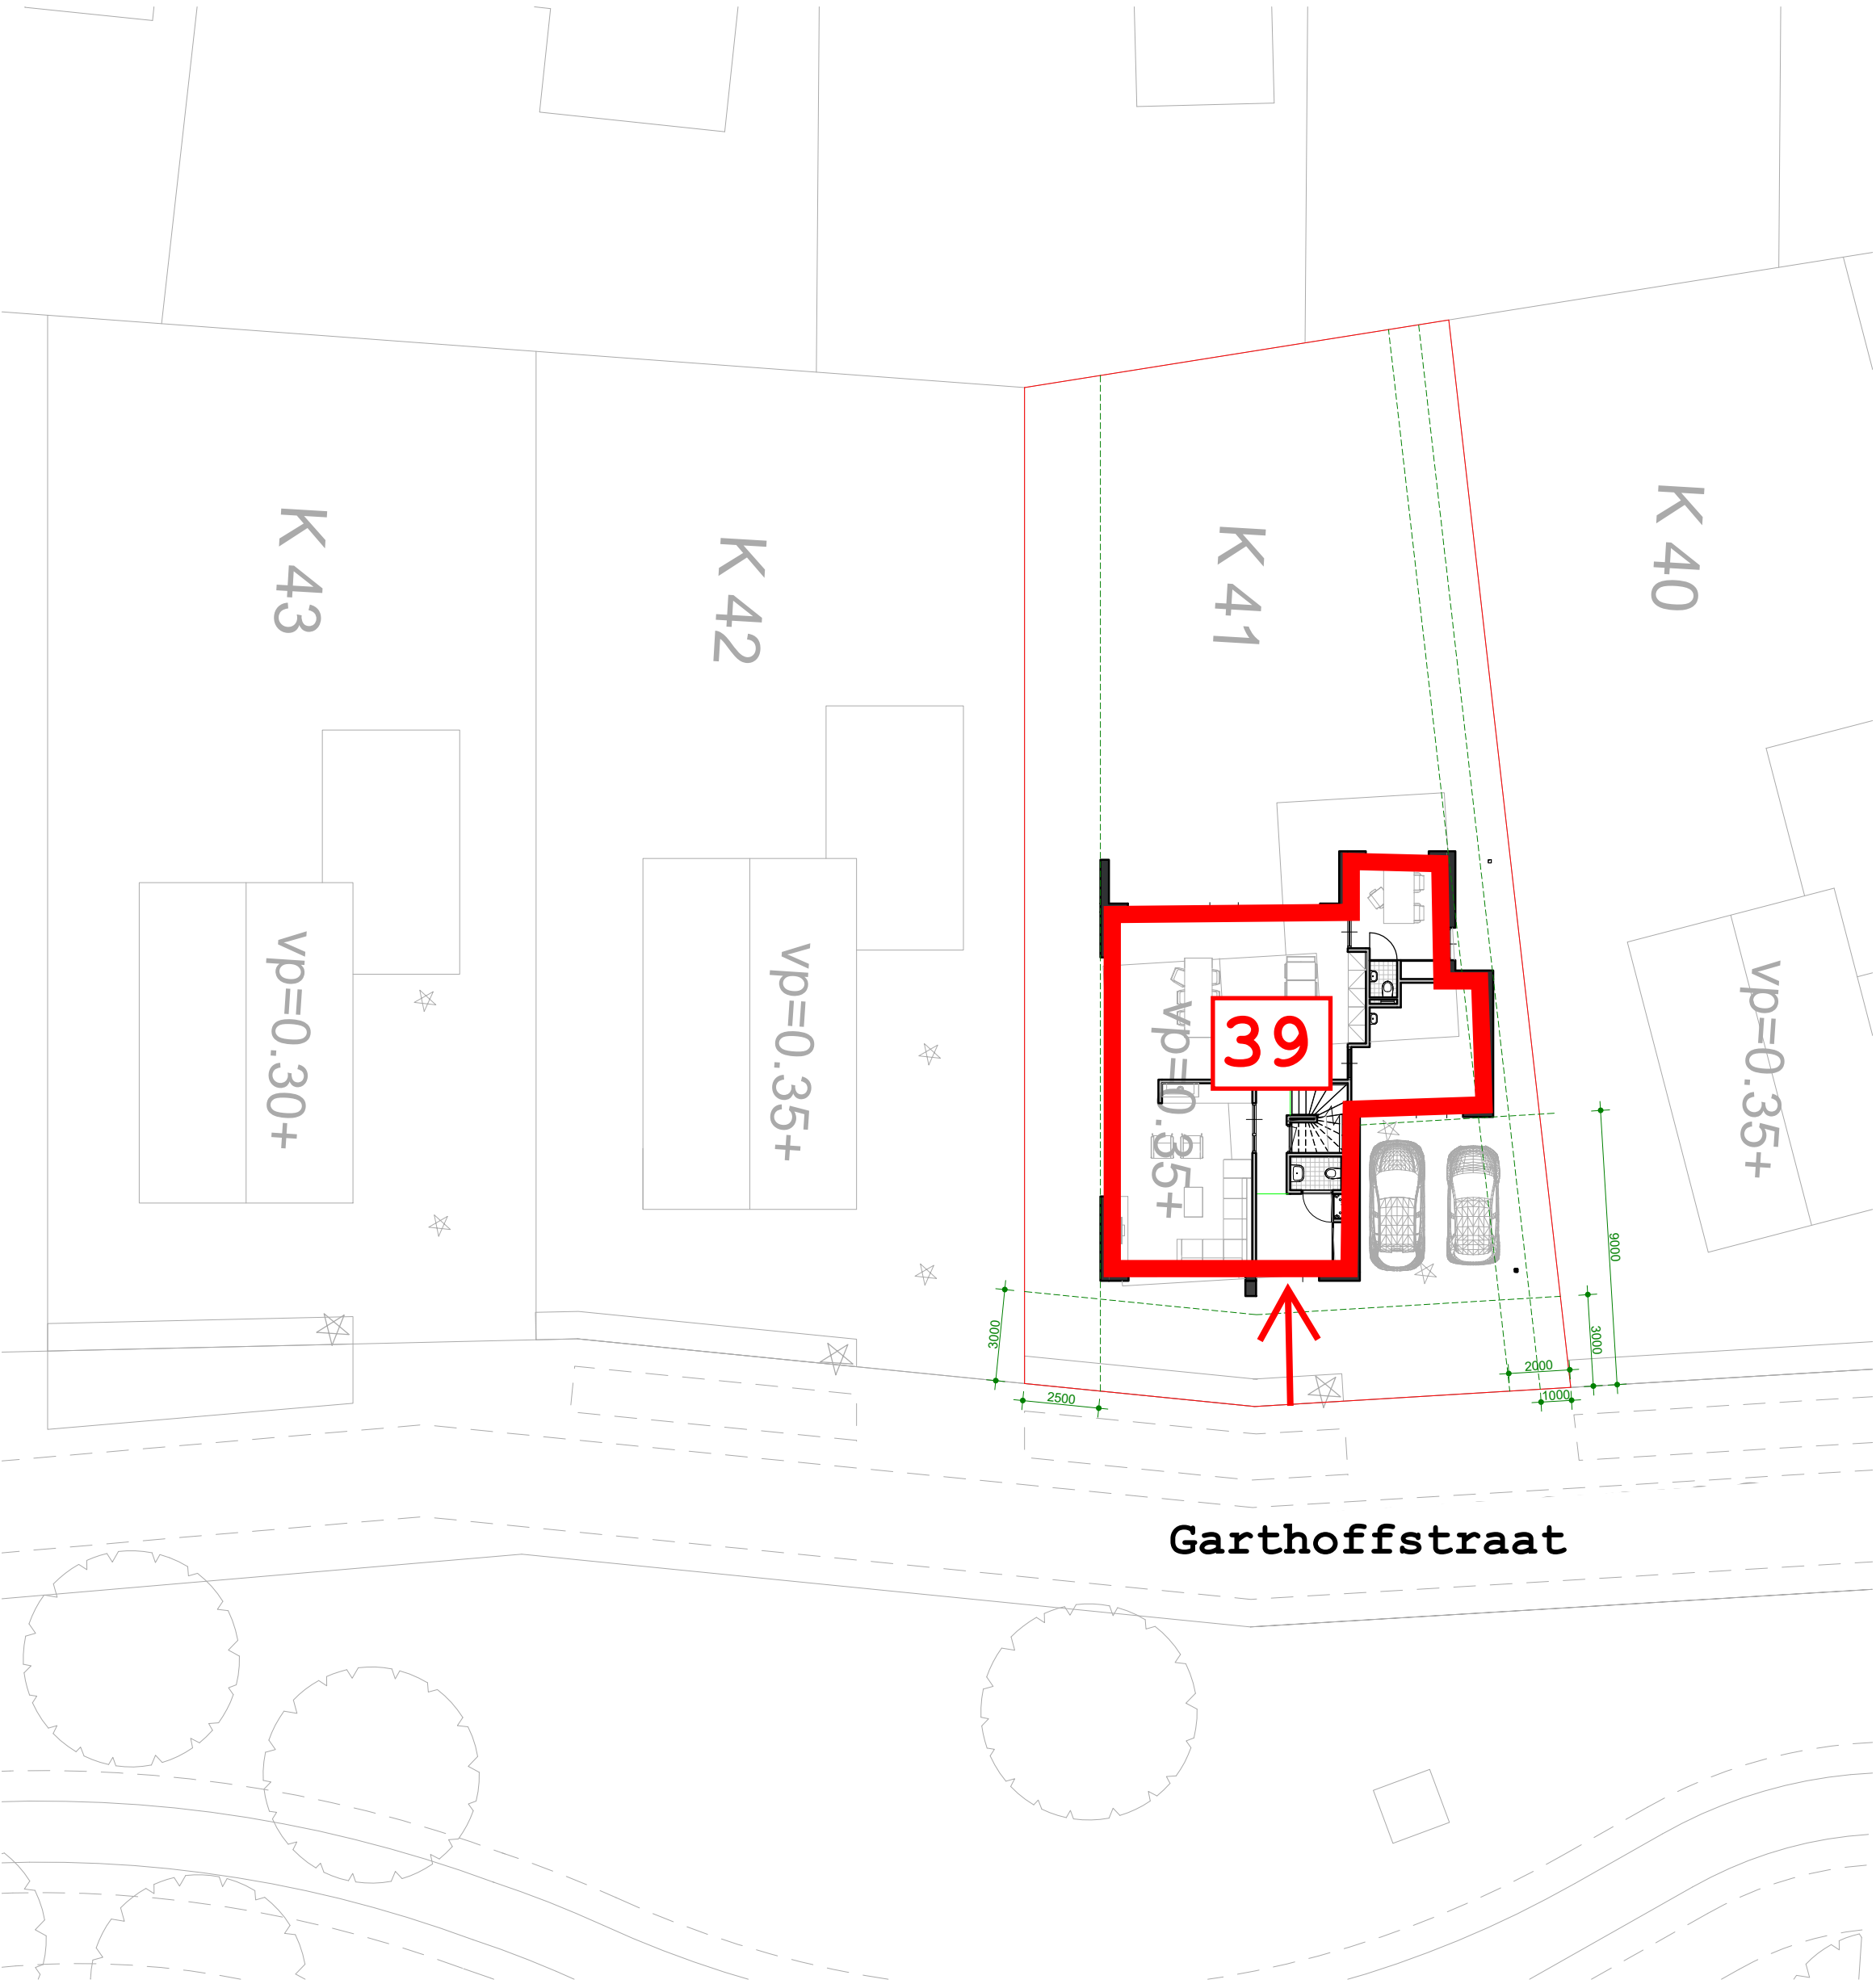


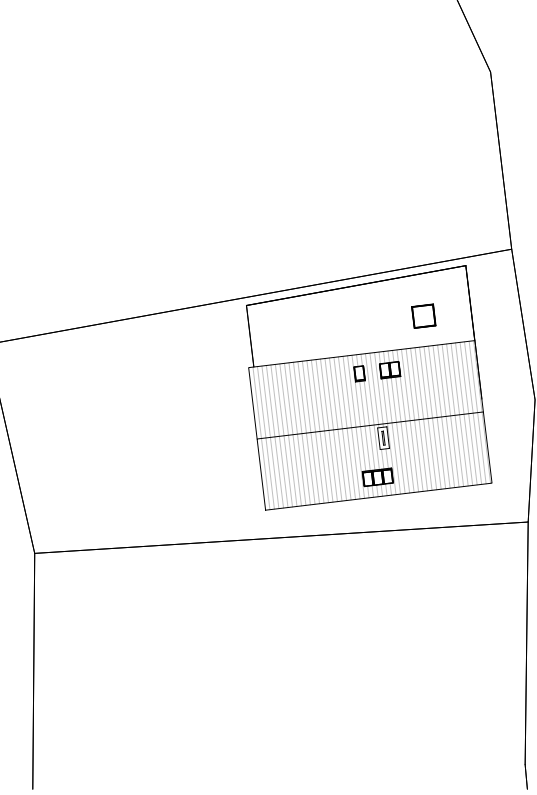

Situatie

1 : 200

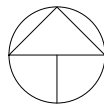

Situatie

1 : 500

