


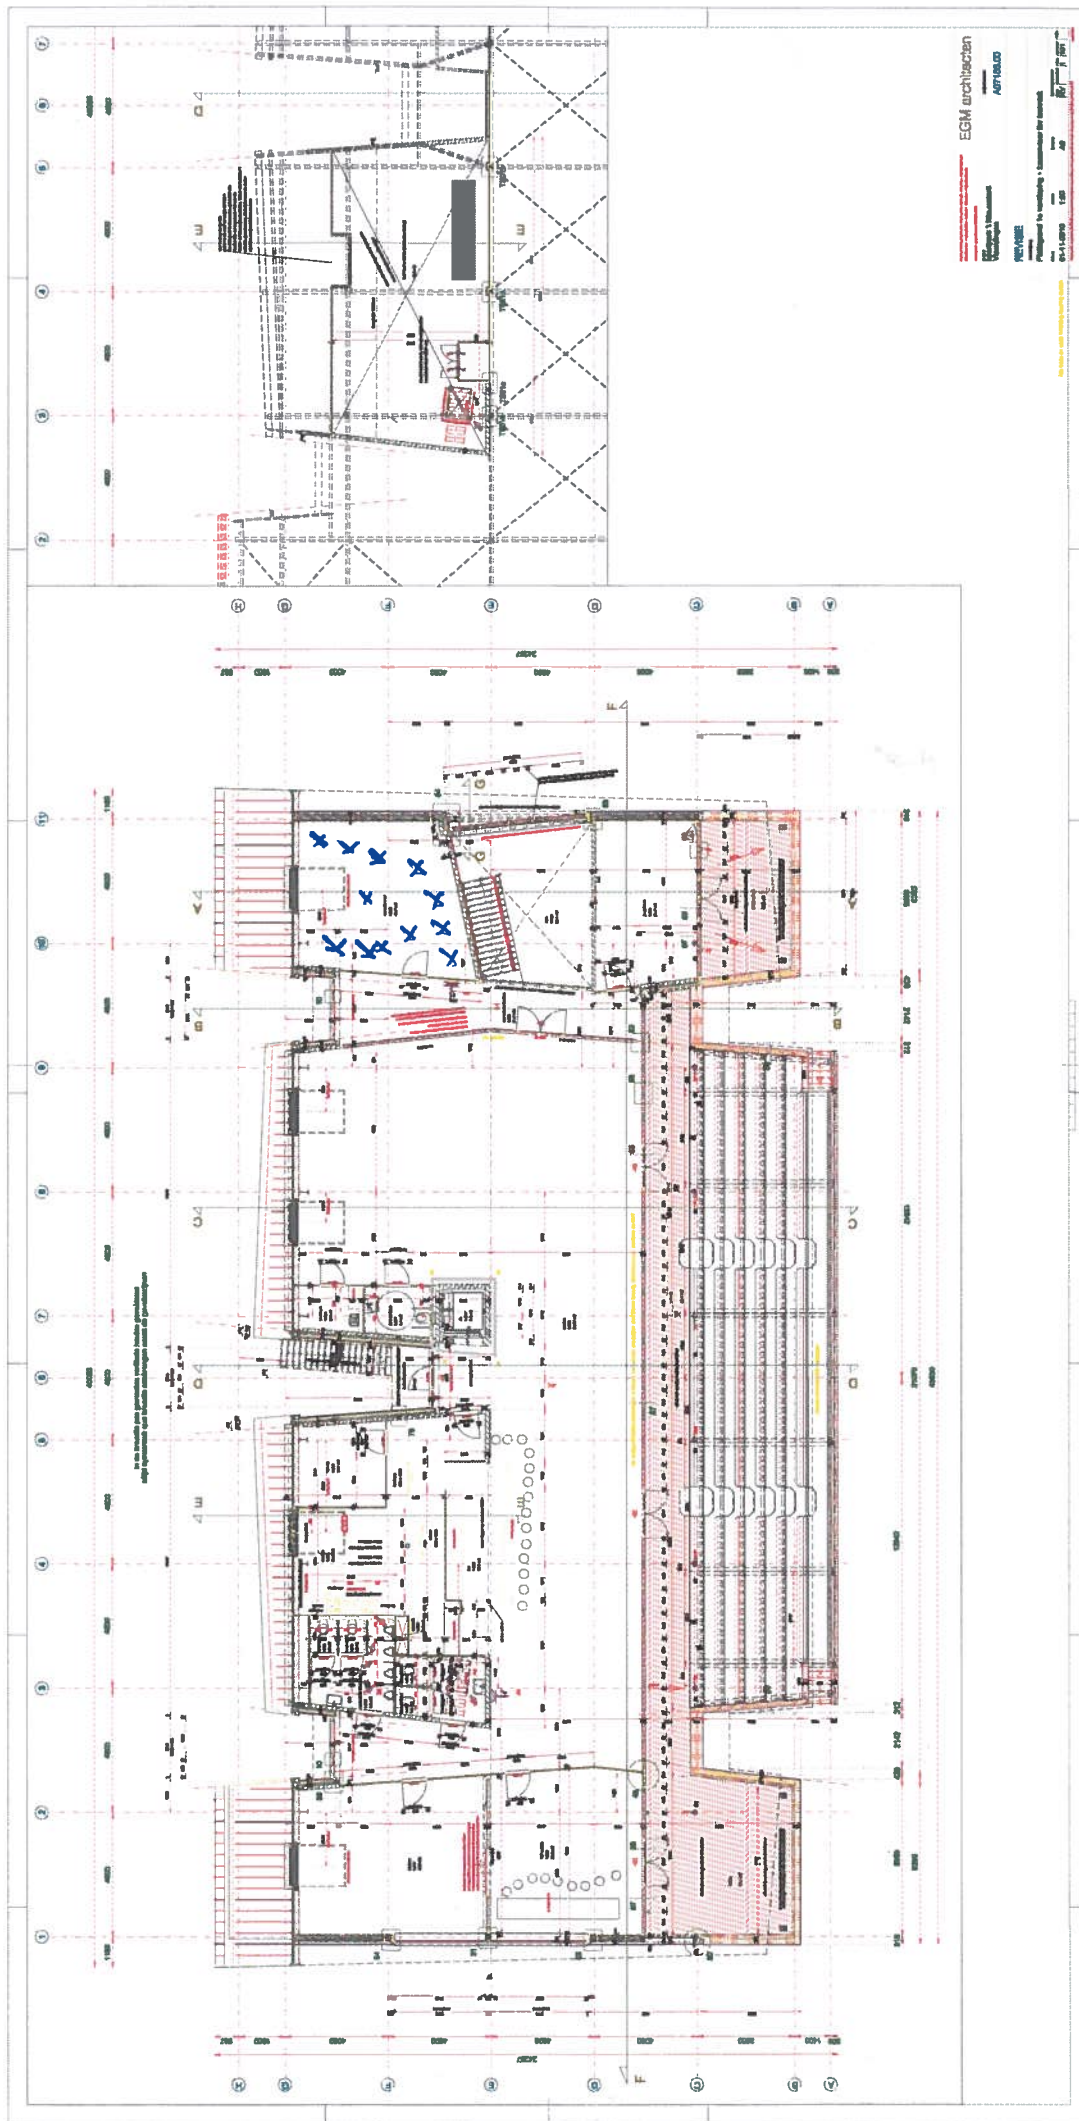

10.30

Spezialkammer
40,7 m²