



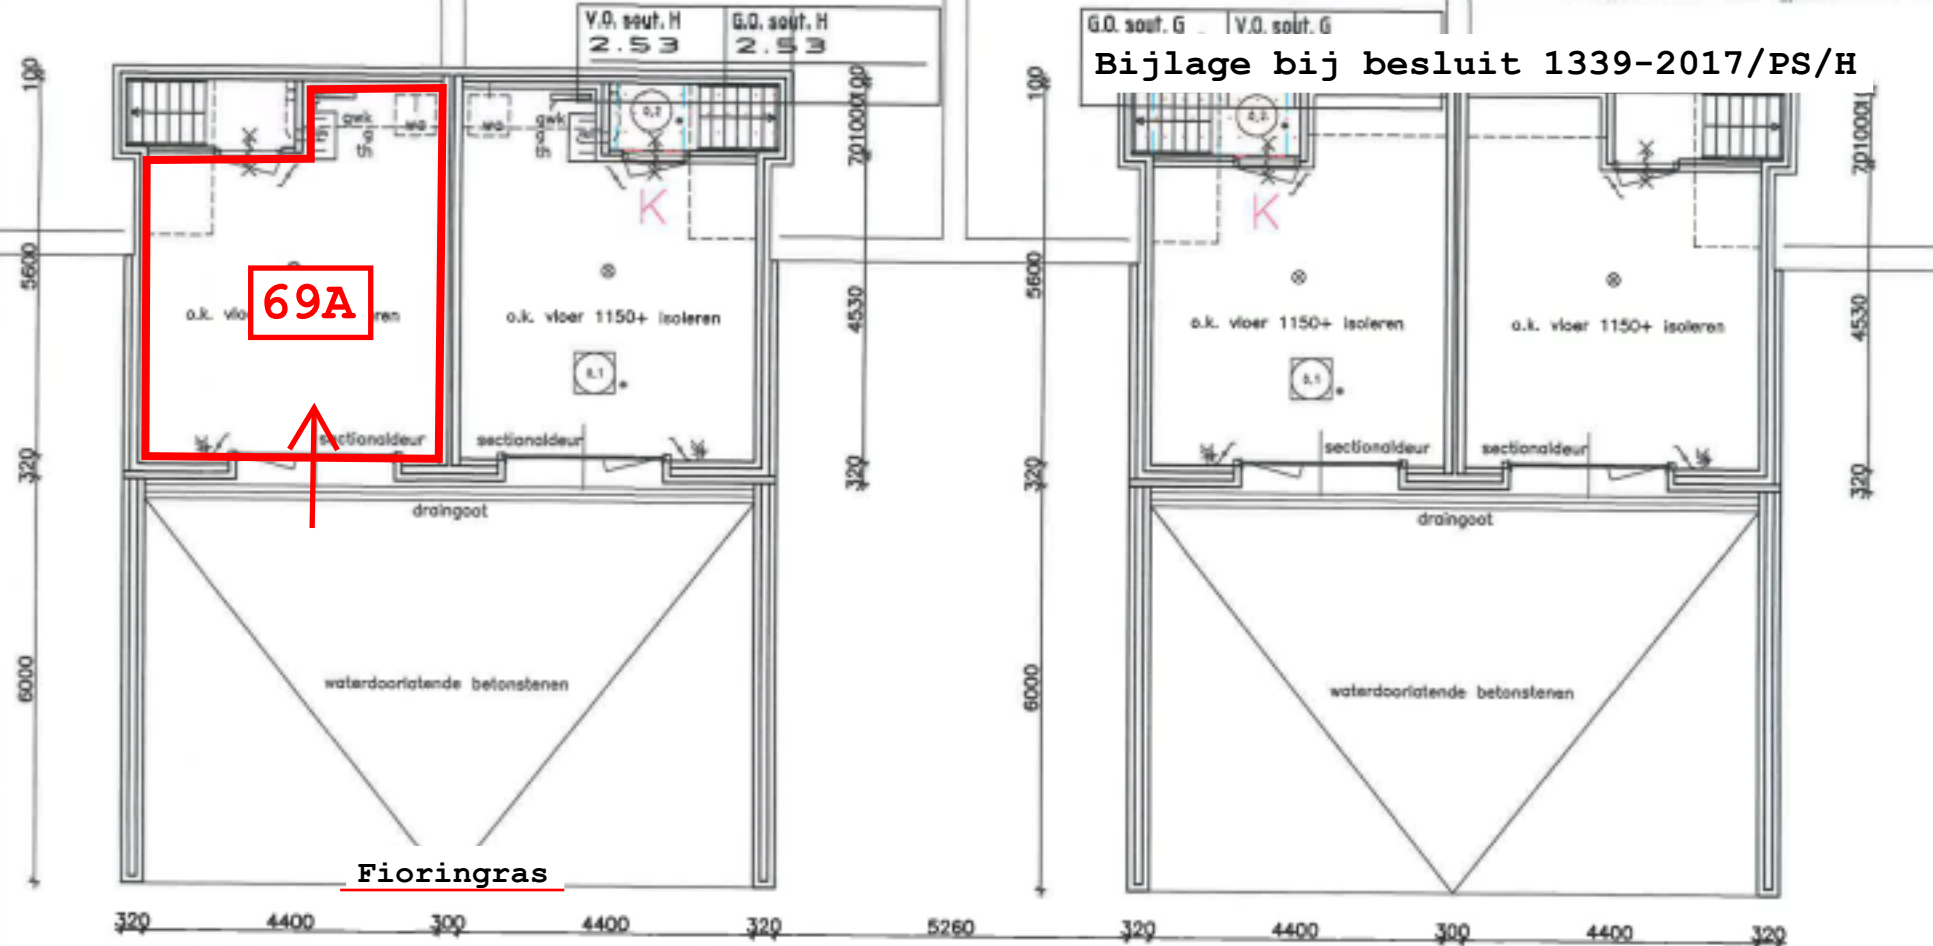

souterrain

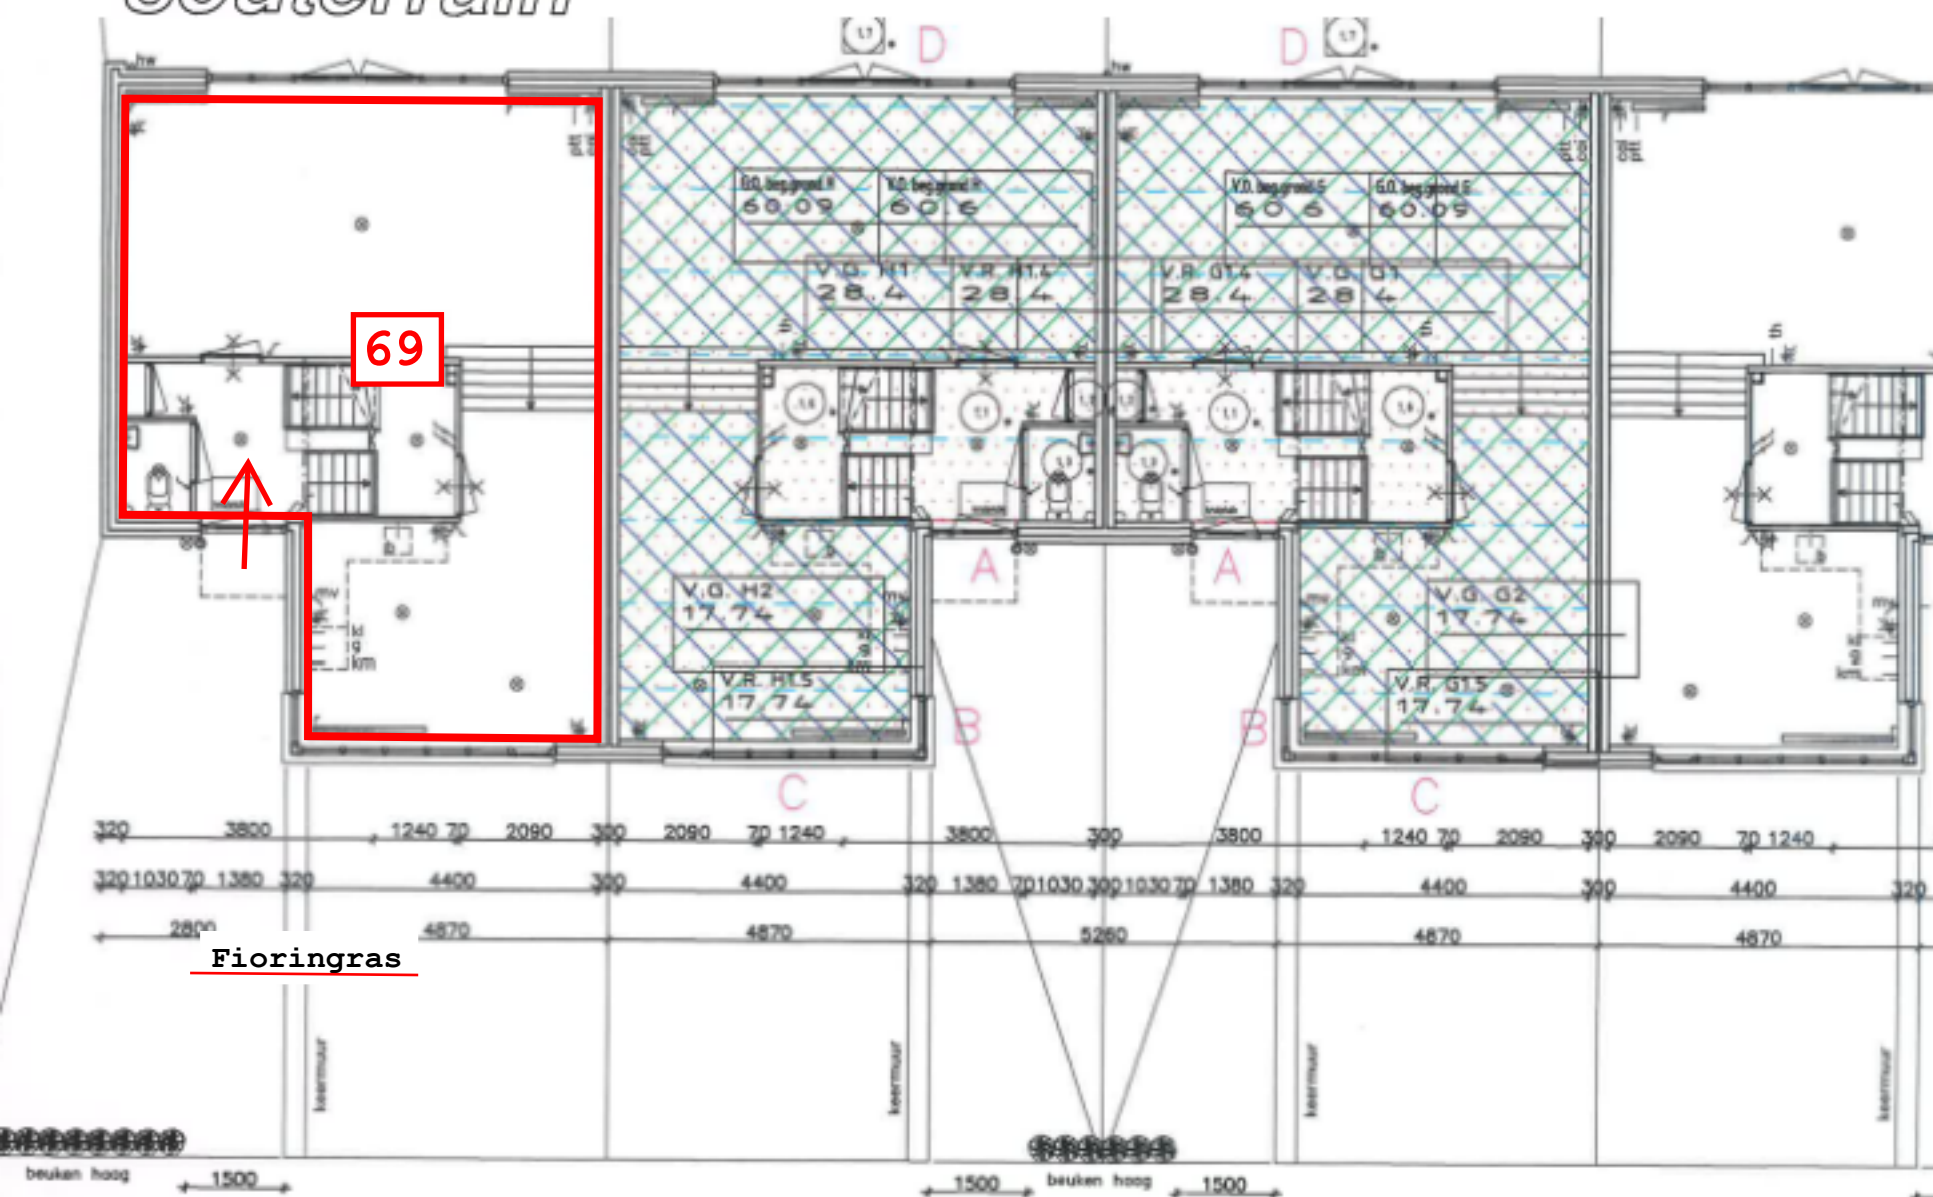

begane grond