




AANZICHT AS 02  
1:100

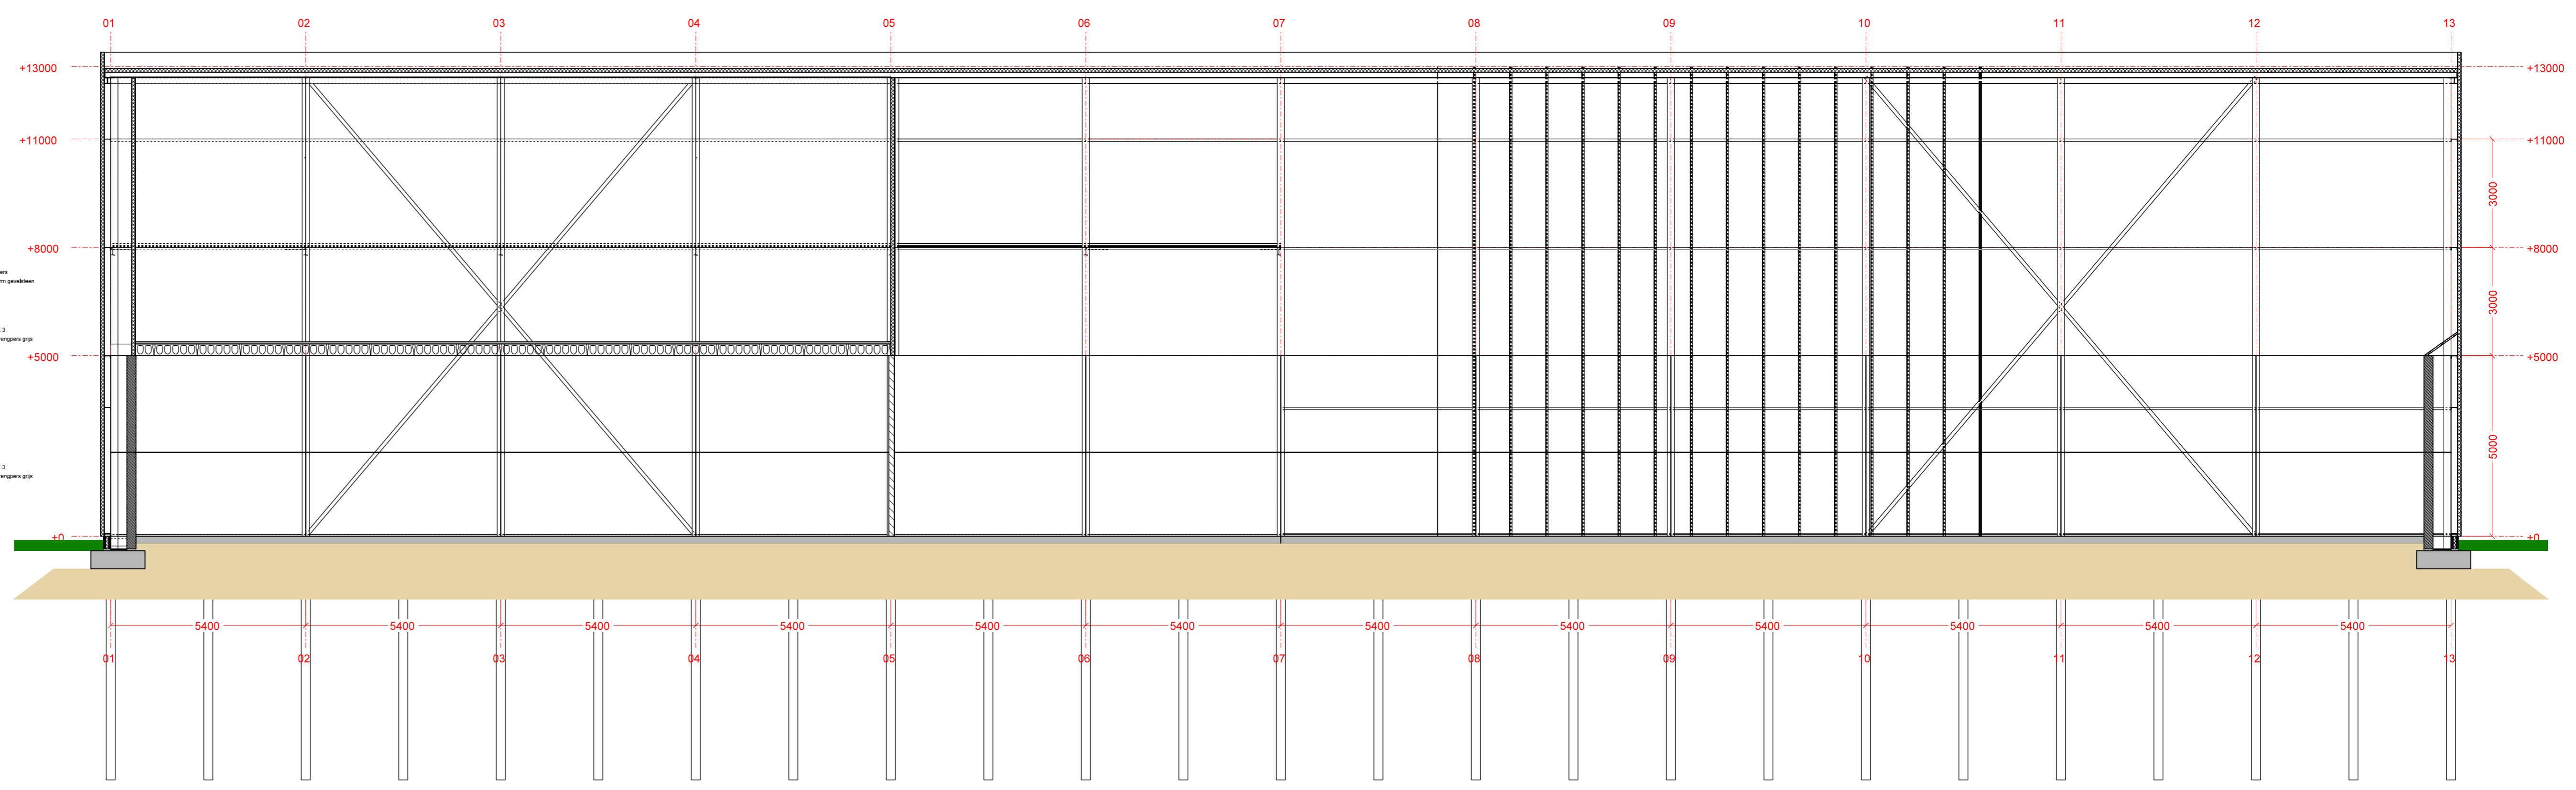


AANZICHT AS G  
1:100

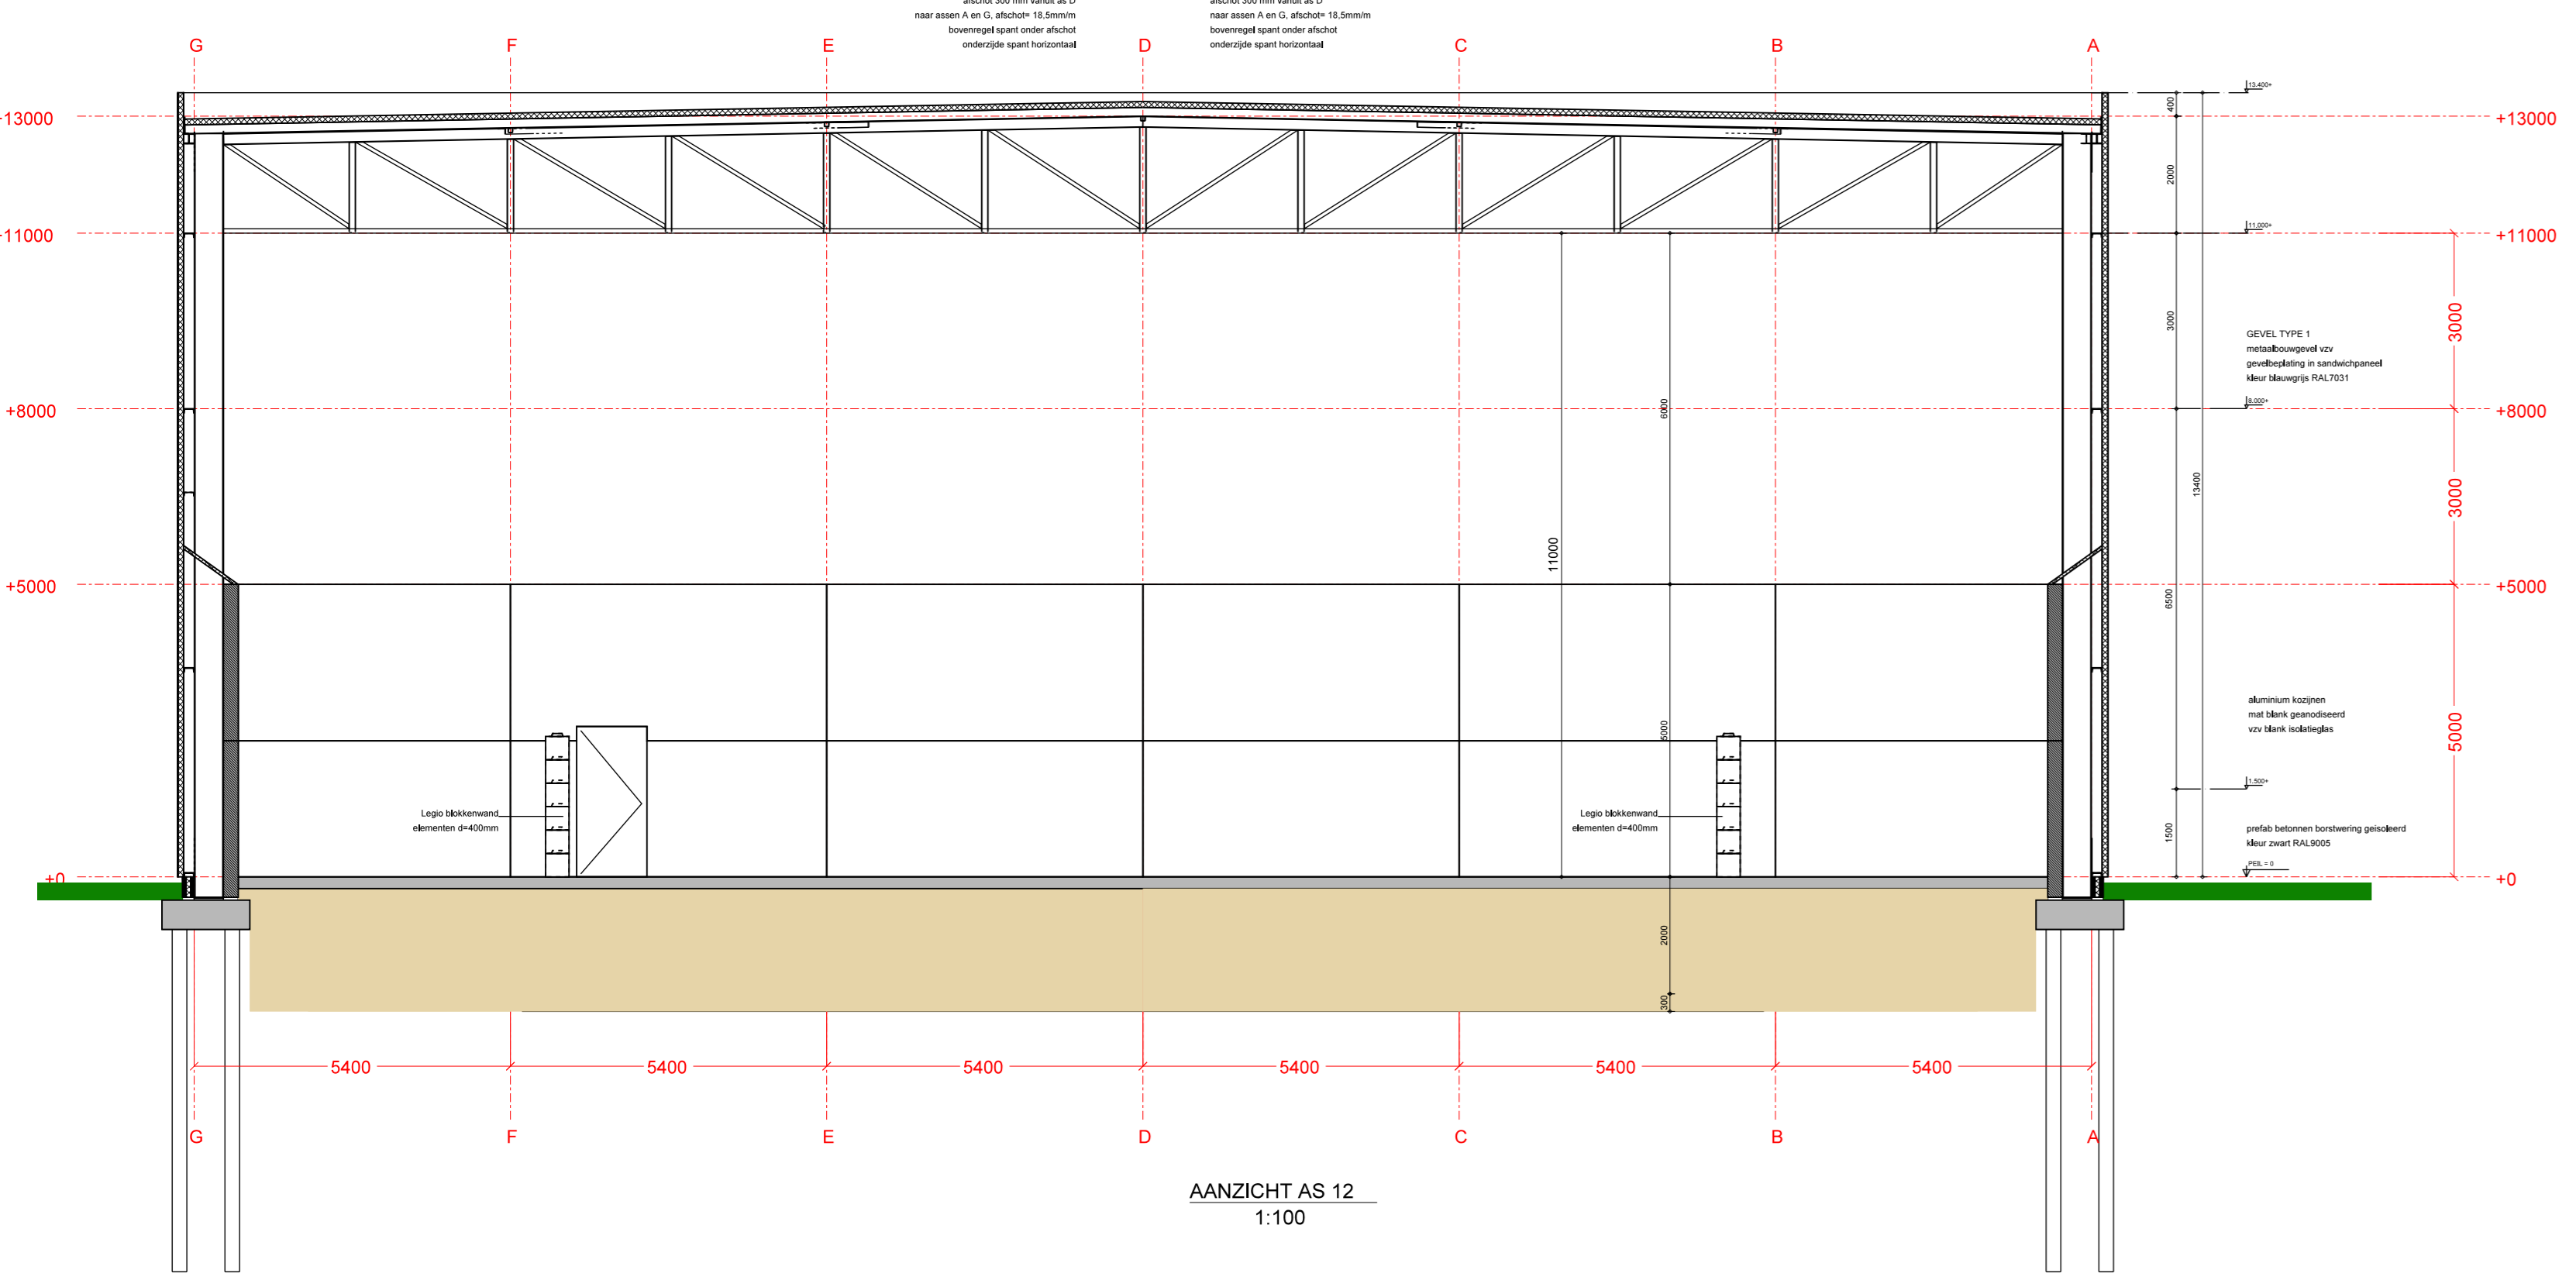


AANZICHT AS 12  
1:100

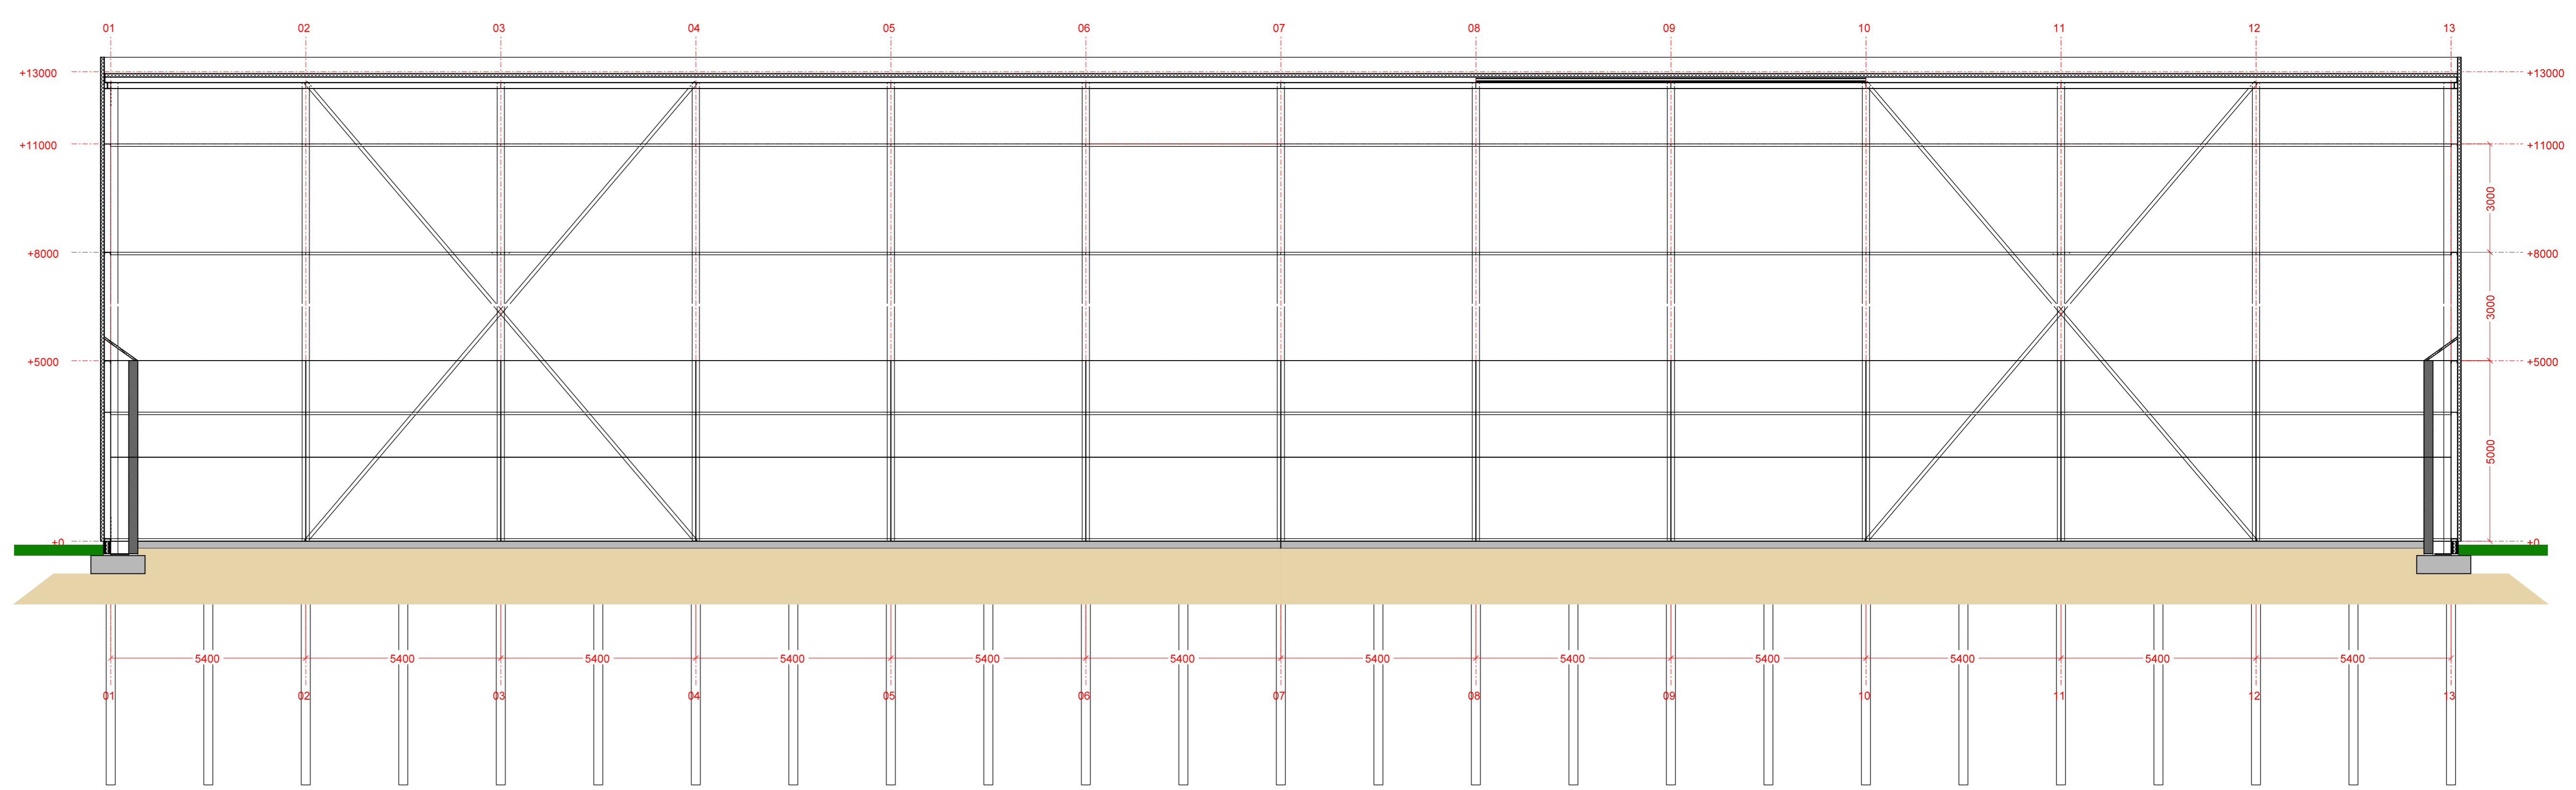

AANZICHT AS A  
1:100

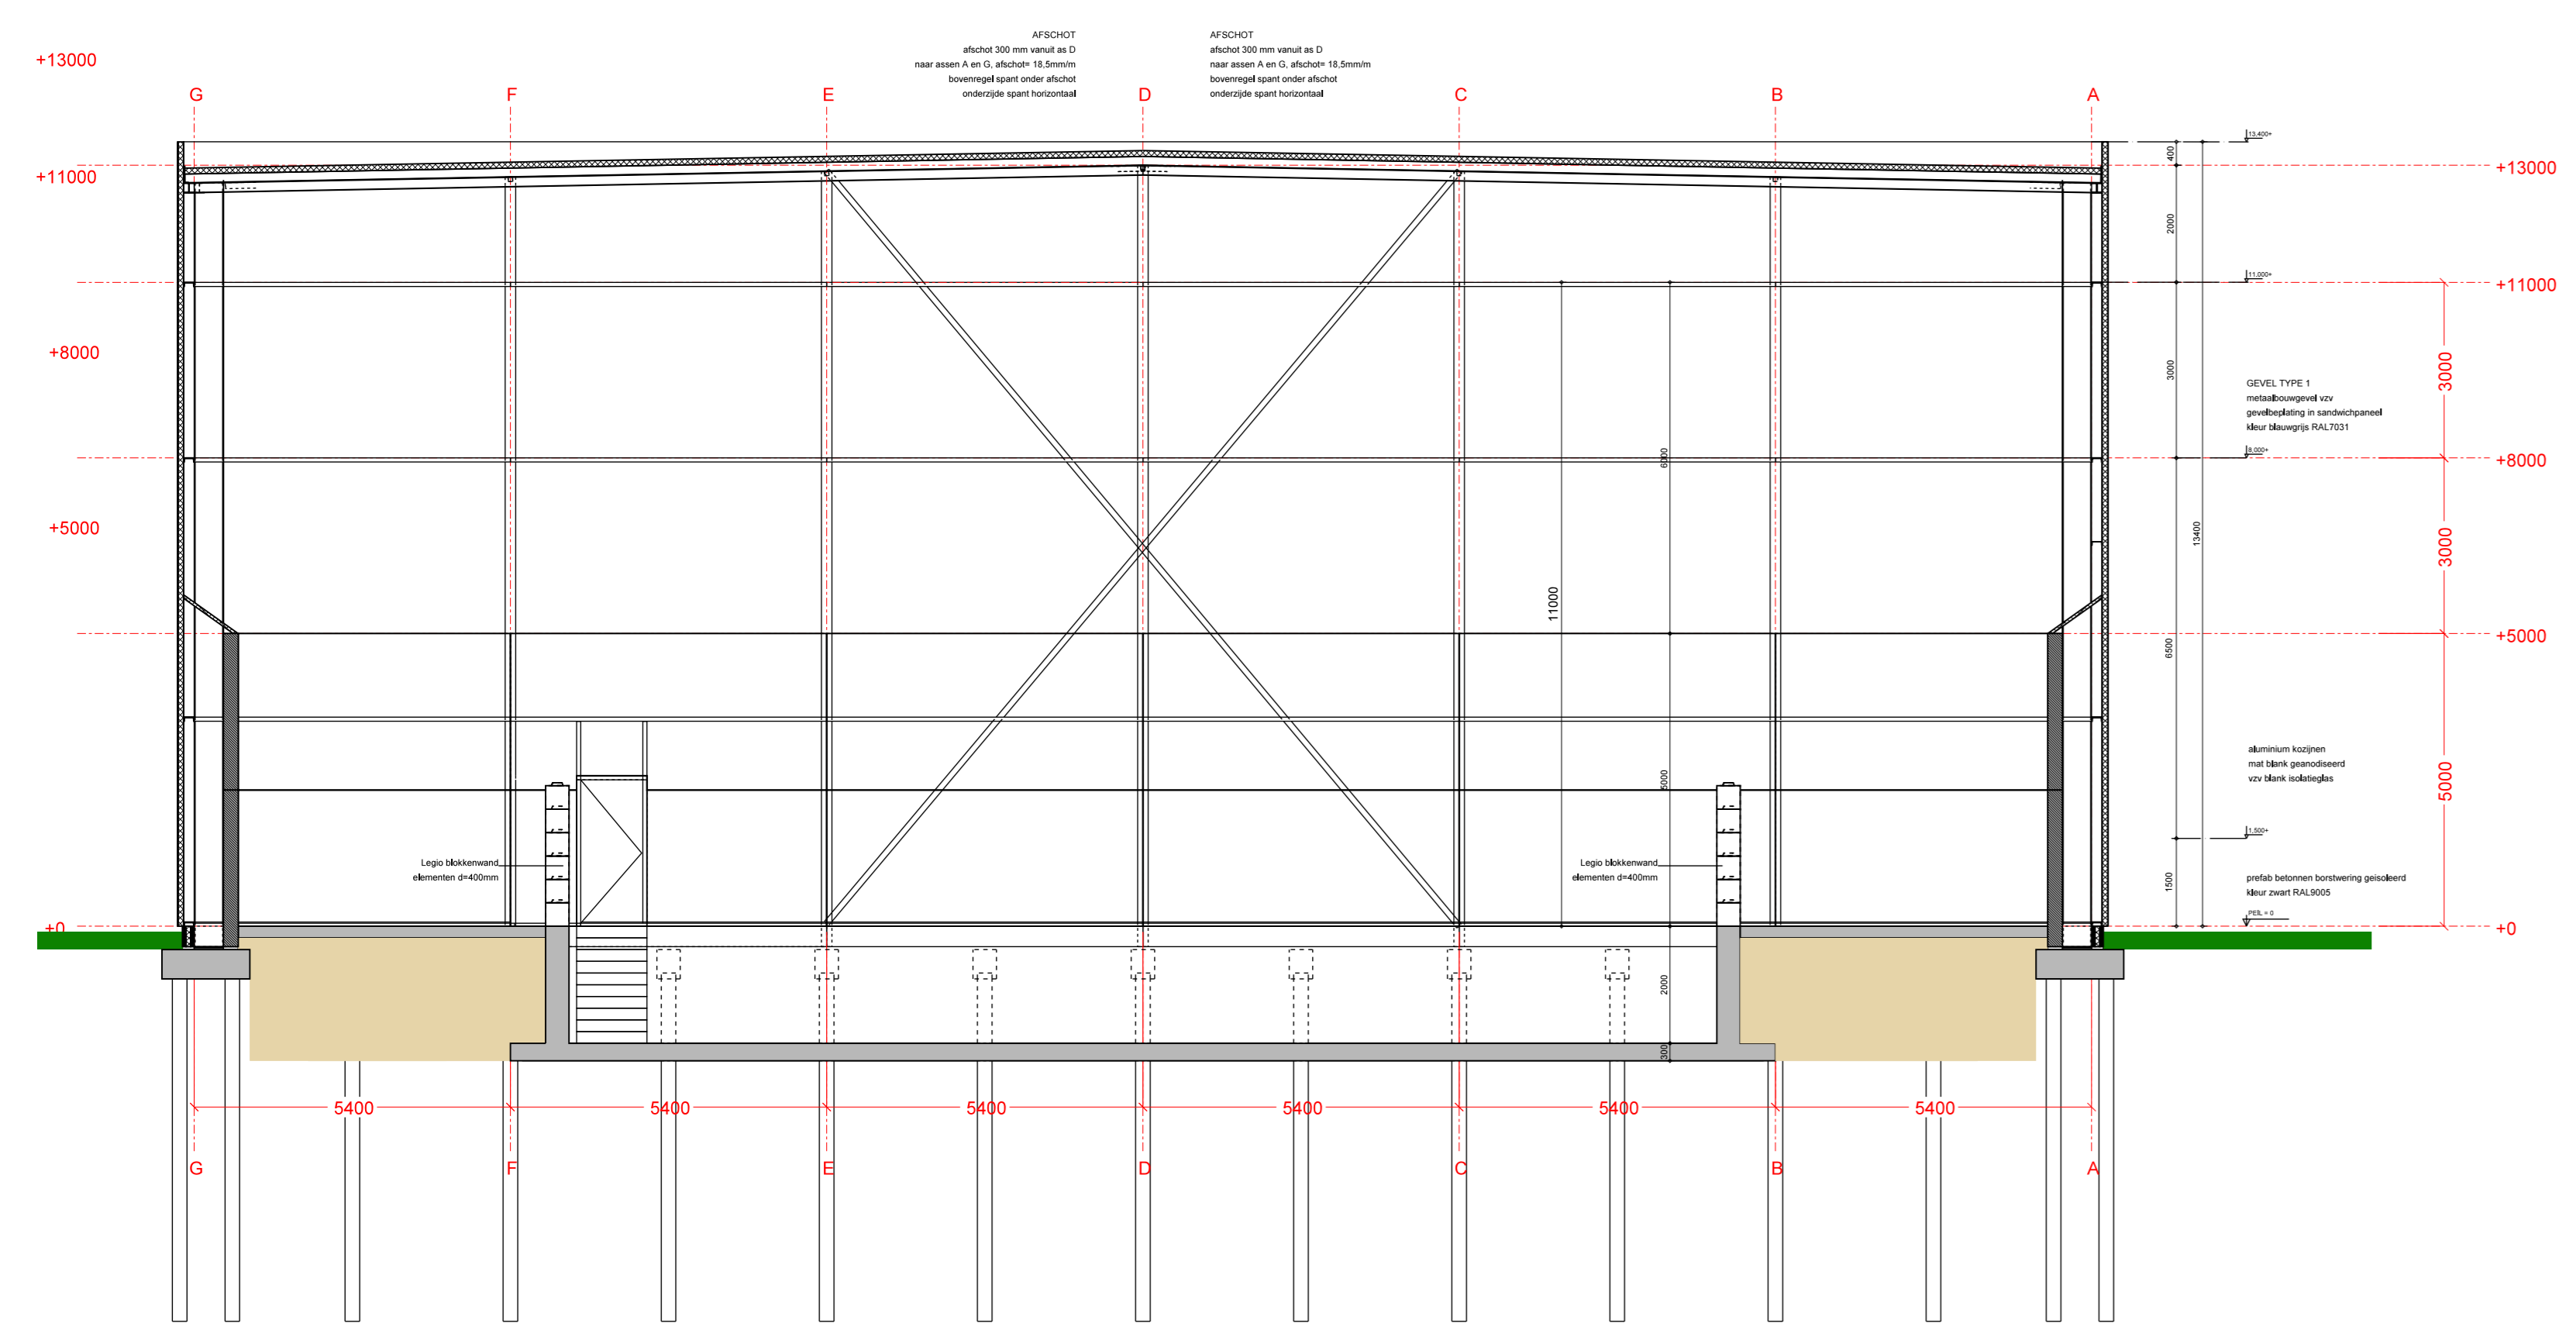

AANZICHT AS 13  
1:100

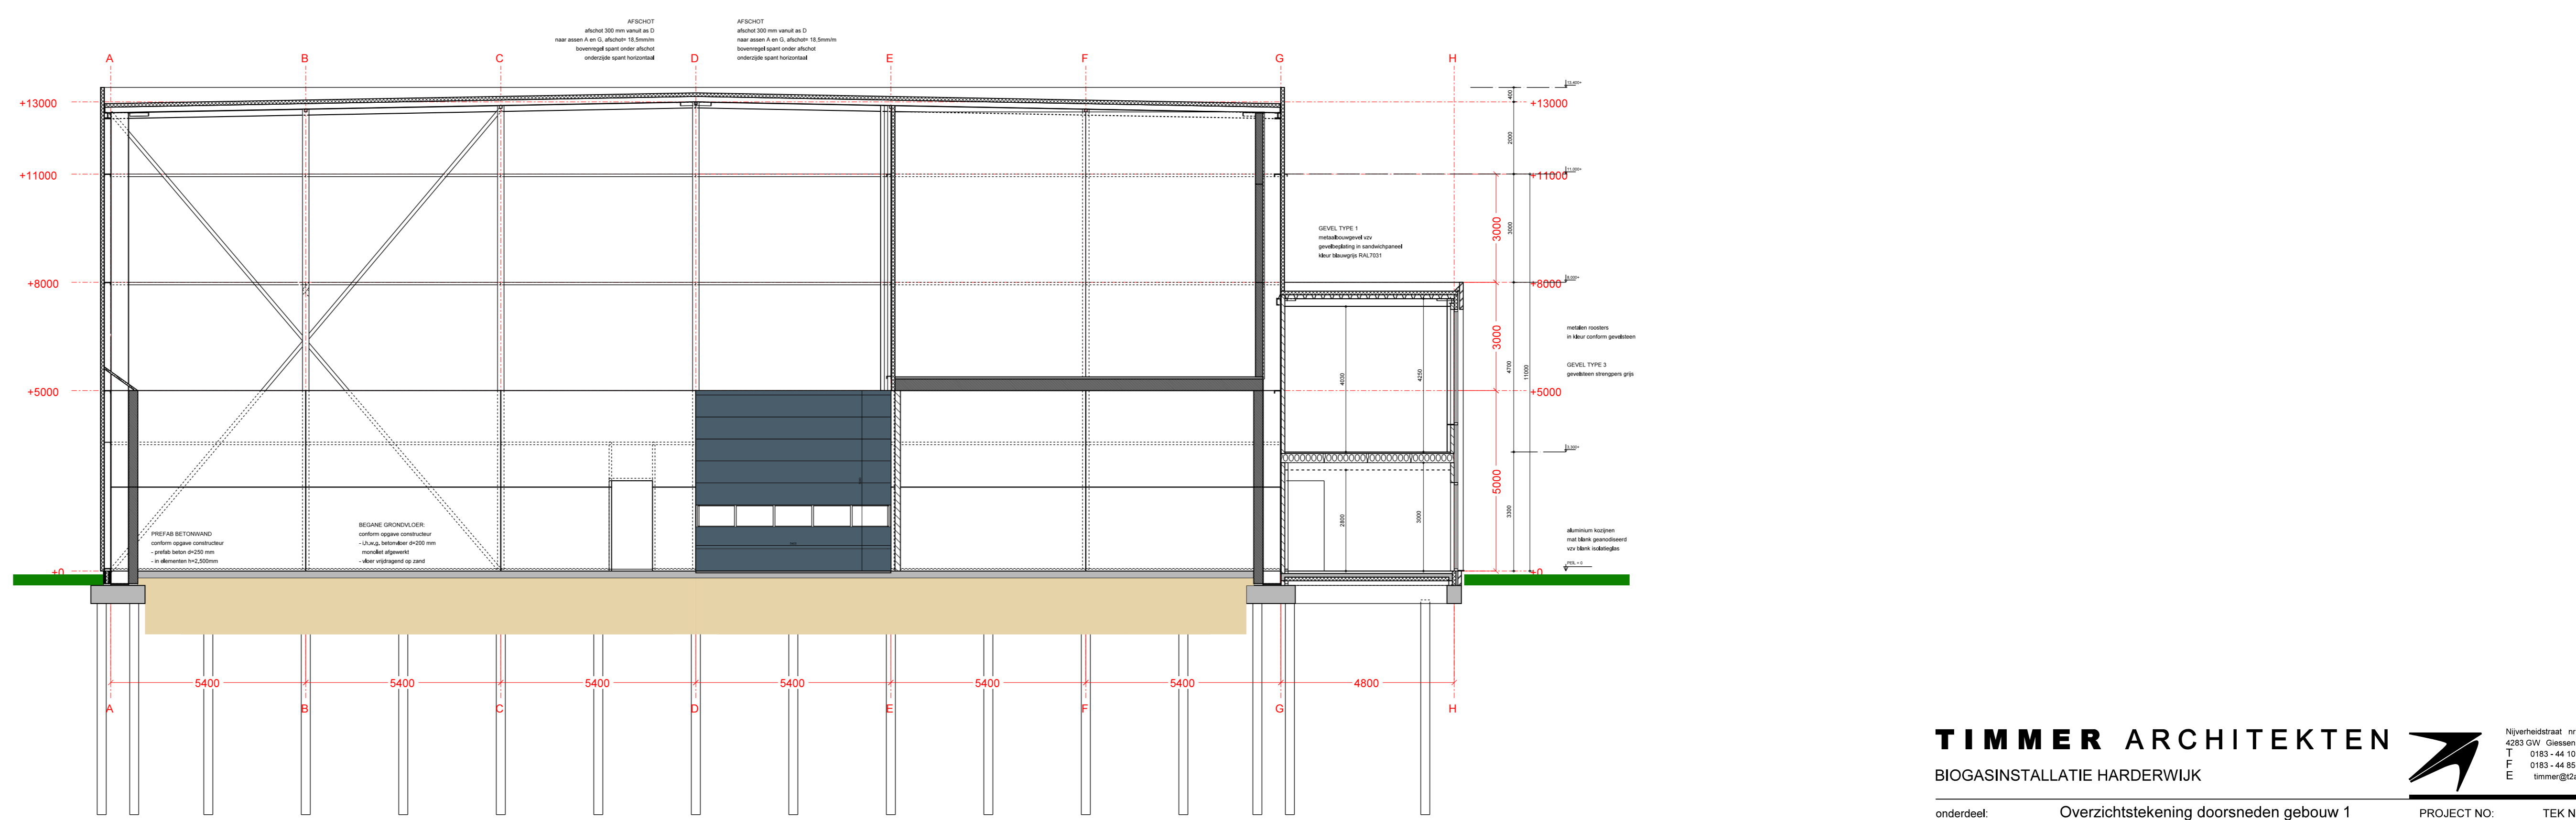

AANZICHT AS 01  
1:100