
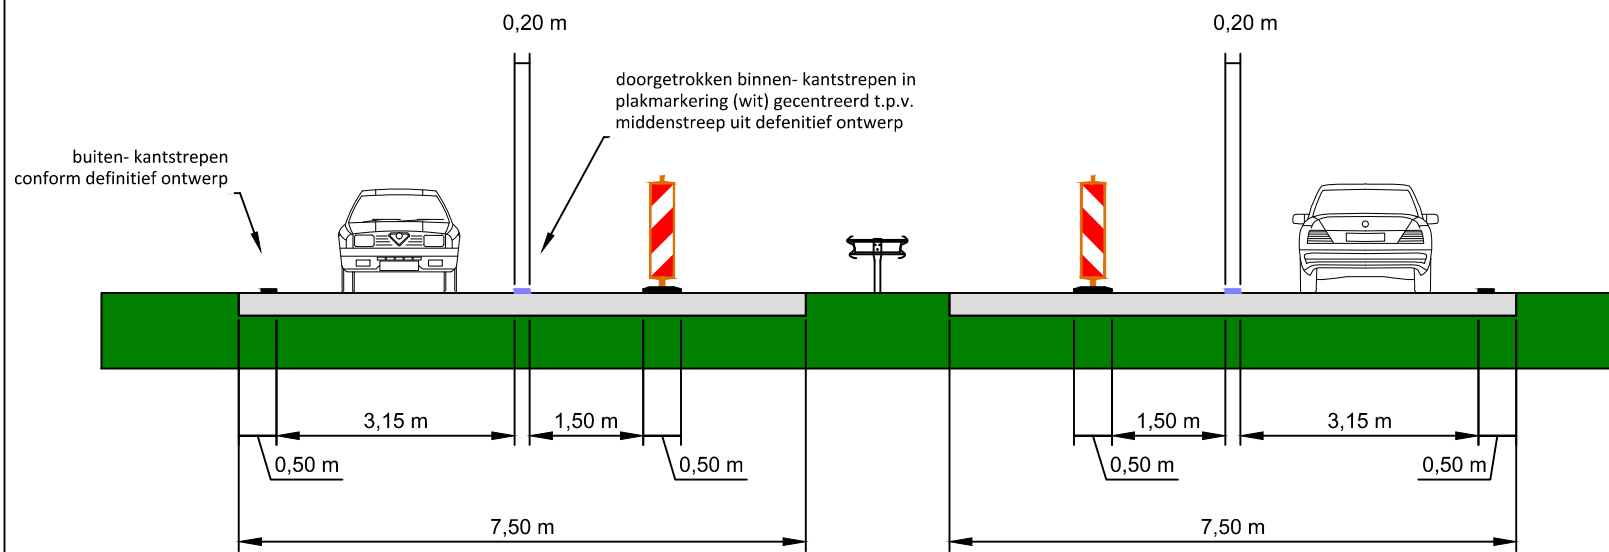
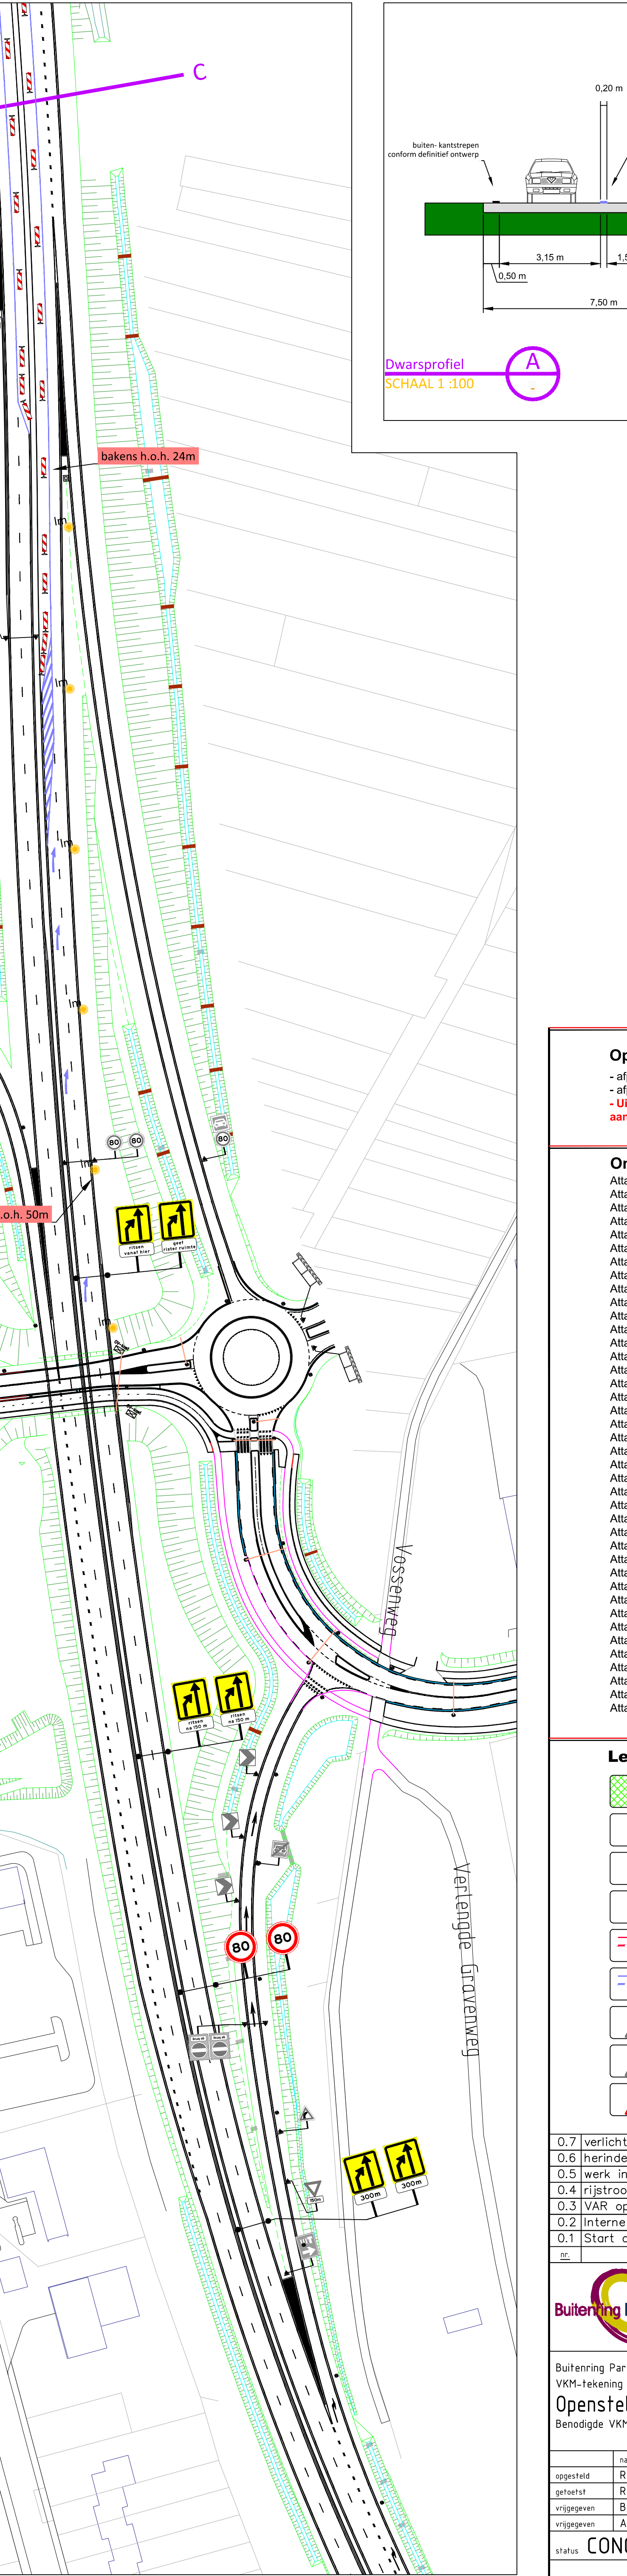
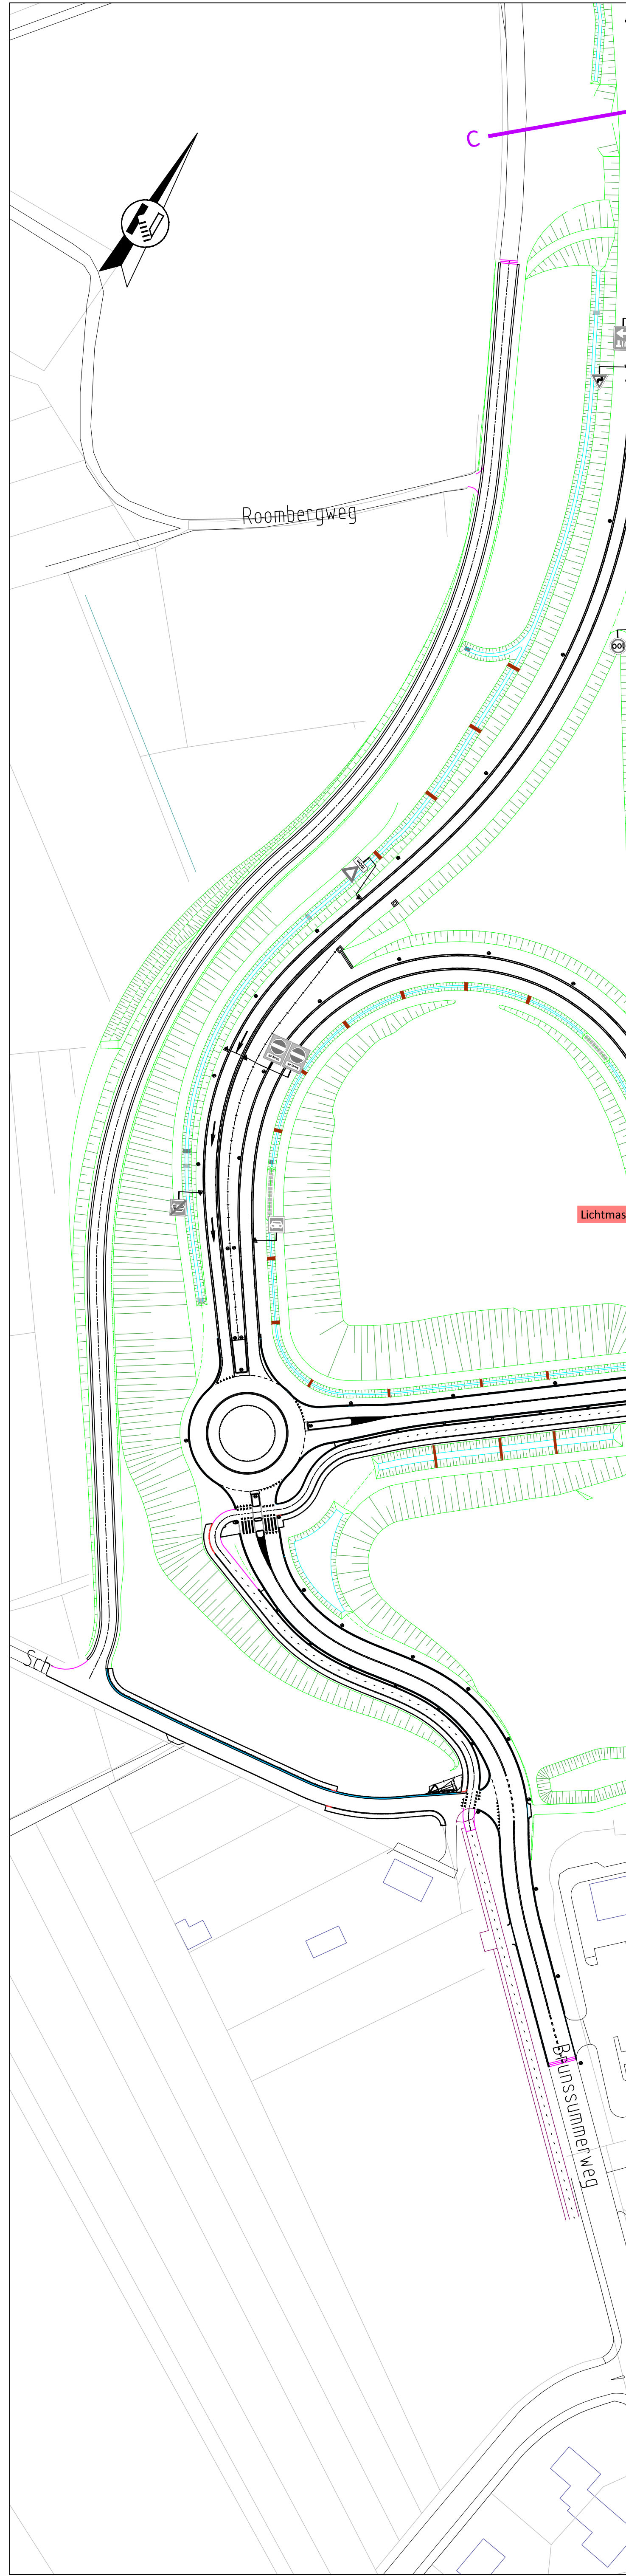
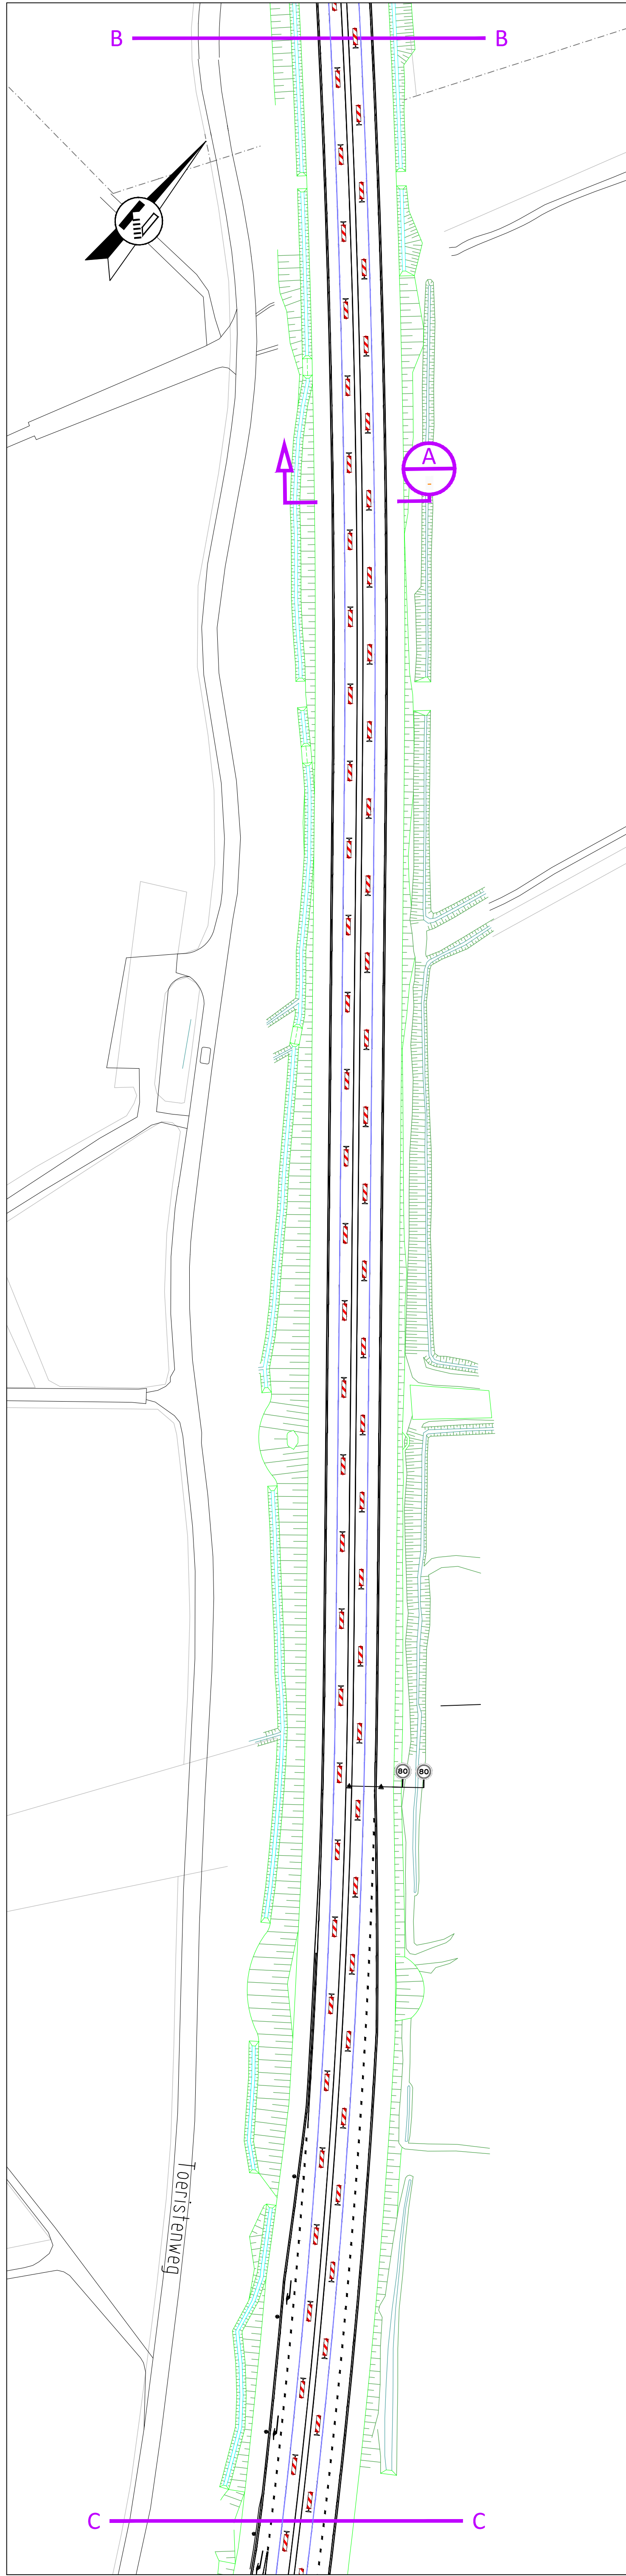


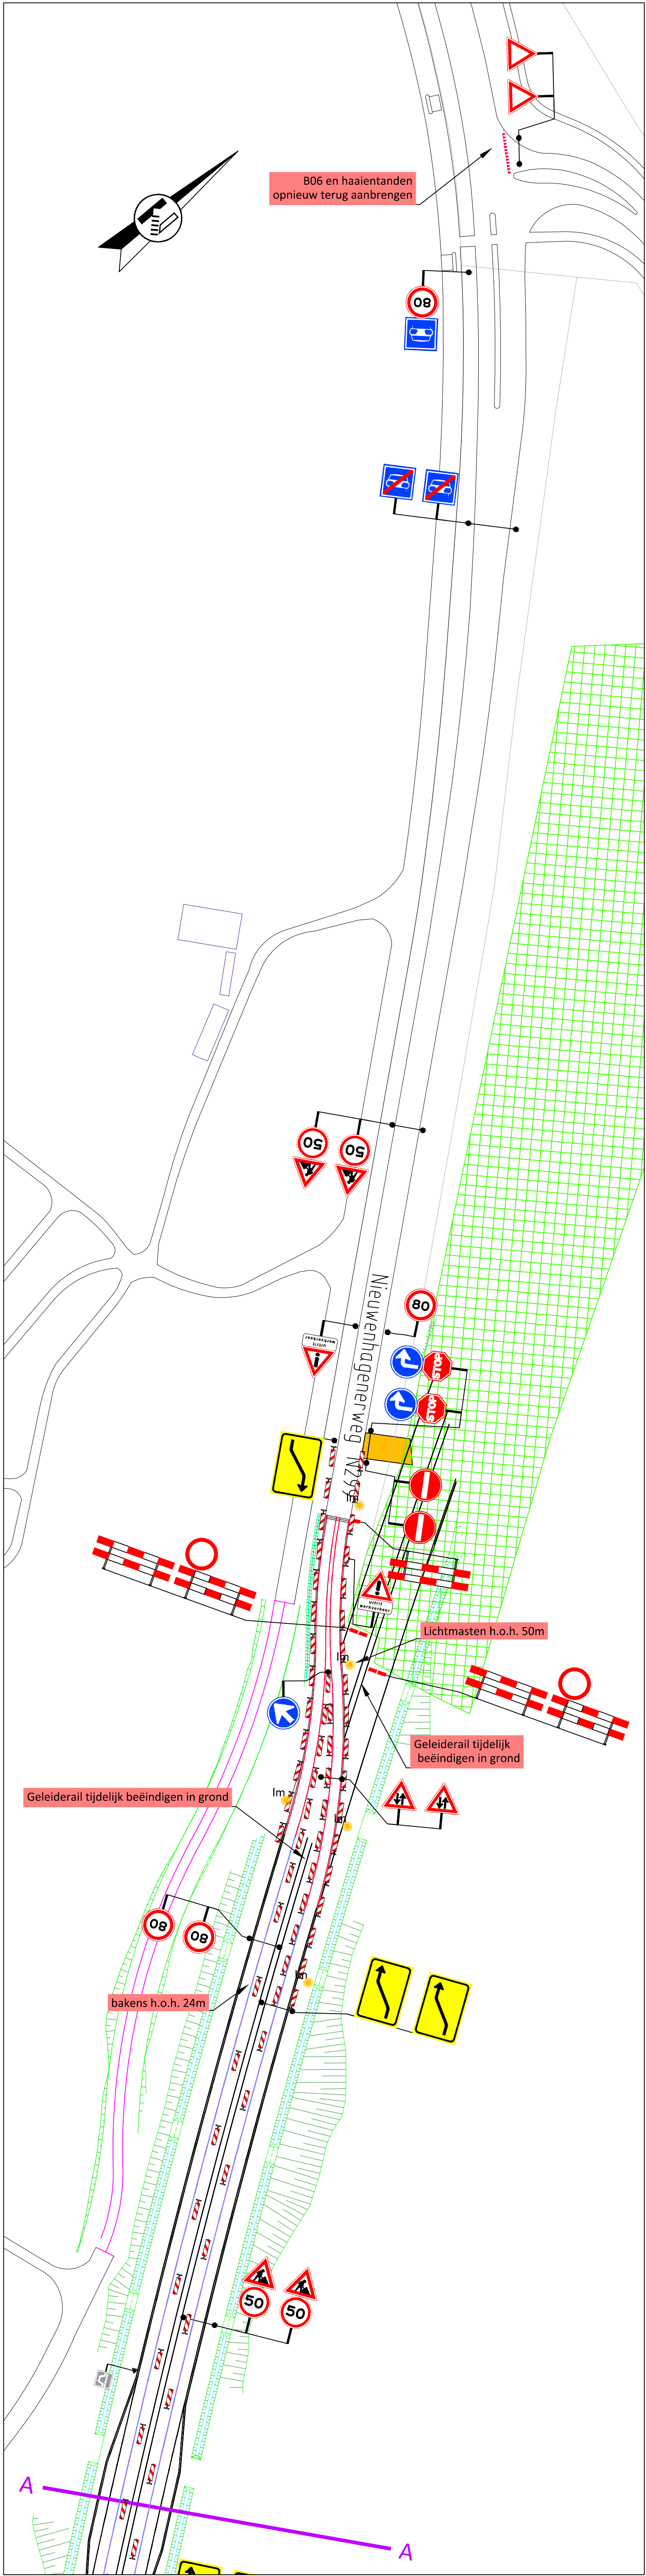

Dwarsprofiel  
SCHAAL 1:100

alle snelheden aangeven op  
hectometerborden afplakken

#### Opmerkingen

- afplakken/afkruisen conflicterende (ANWB) bewegwijzering
- afplakken/afdraaien conflicterende (RVV) bebording
- Uitgangspunt is dat het wegdek reeds is ingericht conform definitief ontwerp ten aanzien van bebording, babakening, voortligging en o.v.

#### Ondergronden

- Attached xref: Kerkrade juli 2015  
Attached xref: X-DGR-GBKNLUK\_v004  
Attached xref: Landgraaf Hoogstraat GBKN  
Attached xref: X-DGR-GBKN-FGH\_v003  
Attached xref: X-VER-UO-WV7-OWN elementen verharding-v001  
Attached xref: X-DWM-UO-WV7-BPL\_v003\_PMA  
Attached xref: X-DWM-UO-WV7-OWN-V002  
Attached xref: X-MRK-UO-WV7-HRB\_v001  
Attached xref: X-VER-UO-WV8-BPL elementen verharding-v002  
Attached xref: X-VER-UO-WV8-OWN elementen verharding-v006  
Attached xref: X-DWM-UO-WV8-BPL\_v007  
Attached xref: X-DWM-UO-WV8-OWN-V005  
Attached xref: X-MRK-UO-WV8-BPL\_v002  
Attached xref: X-MRK-UO-WV8-OWN-V003  
Attached xref: X-VER-UO-WV9-BPL elementen verharding-v001  
Attached xref: X-VER-UO-WV9-OWN elementenverharding-v001  
Attached xref: X-DWM-UO-WV9-BPL\_v007  
Attached xref: X-DWM-UO-WV9-OWN-v001  
Attached xref: X-MRK-UO-WV9-BPL\_v001  
Attached xref: X-MRK-UO-WV9-OWN-V001  
Attached xref: X-VER-UO-WV10-BPL ELEMENTENVERHARDING-V002\_NBO  
Attached xref: X-VER-UO-WV10-OWN ELEMENTENVERHARDING-V002\_NBO  
Attached xref: X-DWM-UO-WV10-BPL-V002\_NBO  
Attached xref: X-DWM-UO-WV10-OWN-V003\_NBO  
Attached xref: X-MRK-UO-WV10-BPL-V002\_RML  
Attached xref: X-MRK-UO-WV10-OWN-V002\_NBO  
Attached xref: X-VER-UO-WV11-BPL ELEMENTENVERHARDING-V003  
Attached xref: X-VER-UO-WV11-OWN ELEMENTENVERHARDING-V006  
Attached xref: X-DWM-UO-WV11-BPL\_v005  
Attached xref: X-DWM-UO-WV11-OWN-v006  
Attached xref: X-MRK-UO-WV11-BPL-V004  
Attached xref: X-MRK-UO-WV11-OWN-V004  
Attached xref: Landgraaf Kerkrade Groeneweg  
Attached xref: X-DWM-DFM-N299\_v001  
Attached xref: X-MRK-DFM-N299\_v001  
Attached xref: Xref bestaande bebording GRUS def bebo BPL WV 2-14a  
Attached xref: X-DVL-UO-WV8 15085 BPL WV8 Reeweg Vervangen OVL LGF\_aangepaste stijl  
Attached xref: X-DVL-UO-WV8-BPL\_v008  
Attached xref: X-DVL-UO-BPL-GELUIDSWERENDE VOORZIENINGEN\_v024\_LSI

#### Legenda

- werkruimte
- afzethek
- geleidebaken
- lm
- tijdelijke lichtmast LED "natuurvriendelijk"
- tijdelijke markering (kleur wit)
- tijdelijke plakmarkering (op nieuwe dekslag) (kleur wit)
- reeds aanwezige verkeersmaatregelen
- af te draaien/ plakken bebording
- te plaatsen bebording

|                                               |         |     |
|-----------------------------------------------|---------|-----|
| 0.7 verlichting Brunsummerheide               | 8-6-17  | RKU |
| 0.8 herindeling bliden                        | 7-6-17  | RKU |
| 0.5 werk in-uitrit tbv kunstwerk Rimbürgerweg | 2-6-17  | RKU |
| 0.4 rijstrookafzetting i.p.v. WV 7            | 2-6-17  | RKU |
| 0.3 V&M opmerkingen                           | 30-5-17 | RKU |
| 0.2 interne opmerkingen                       | 10-4-17 | RKU |
| 0.1 Start ontwerp                             | 23-3-17 | RKU |

| nr. | Omschrijving, wijziging | Status | Gefaseerd |
|-----|-------------------------|--------|-----------|
| 1   | 0-BPLxxx-03.12-VKM-0201 |        |           |

Buiteming Parkstad Limburg  
VKM-tekening  
Openstelling BPL Rimbürgerweg - Reeweg  
Benodigde VKM t.b.v. openstelling/aansluiting BPL (N299) vanaf bypass

| naam         | functie        | perceel    | datum | versie             | status |
|--------------|----------------|------------|-------|--------------------|--------|
| R. Kuipers   | Ontwerper VKM  | 08-06-2017 |       |                    |        |
| R. v. Gemert | Ontwerpleider  | 08-06-2017 | wh    | K31                |        |
| B. de Duij   | Project. Wegen | 08-06-2017 | in 2  | Realisatie         |        |
| A. Keur      | Omg. Manager   | 08-06-2017 | in 2  | bladen, blad nr. 1 |        |

status CONCEPT  
versie 0.7  
reg.nr. 0-BPLxxx-03.12-VKM-0201

BPL WEGEN