


front view

side view

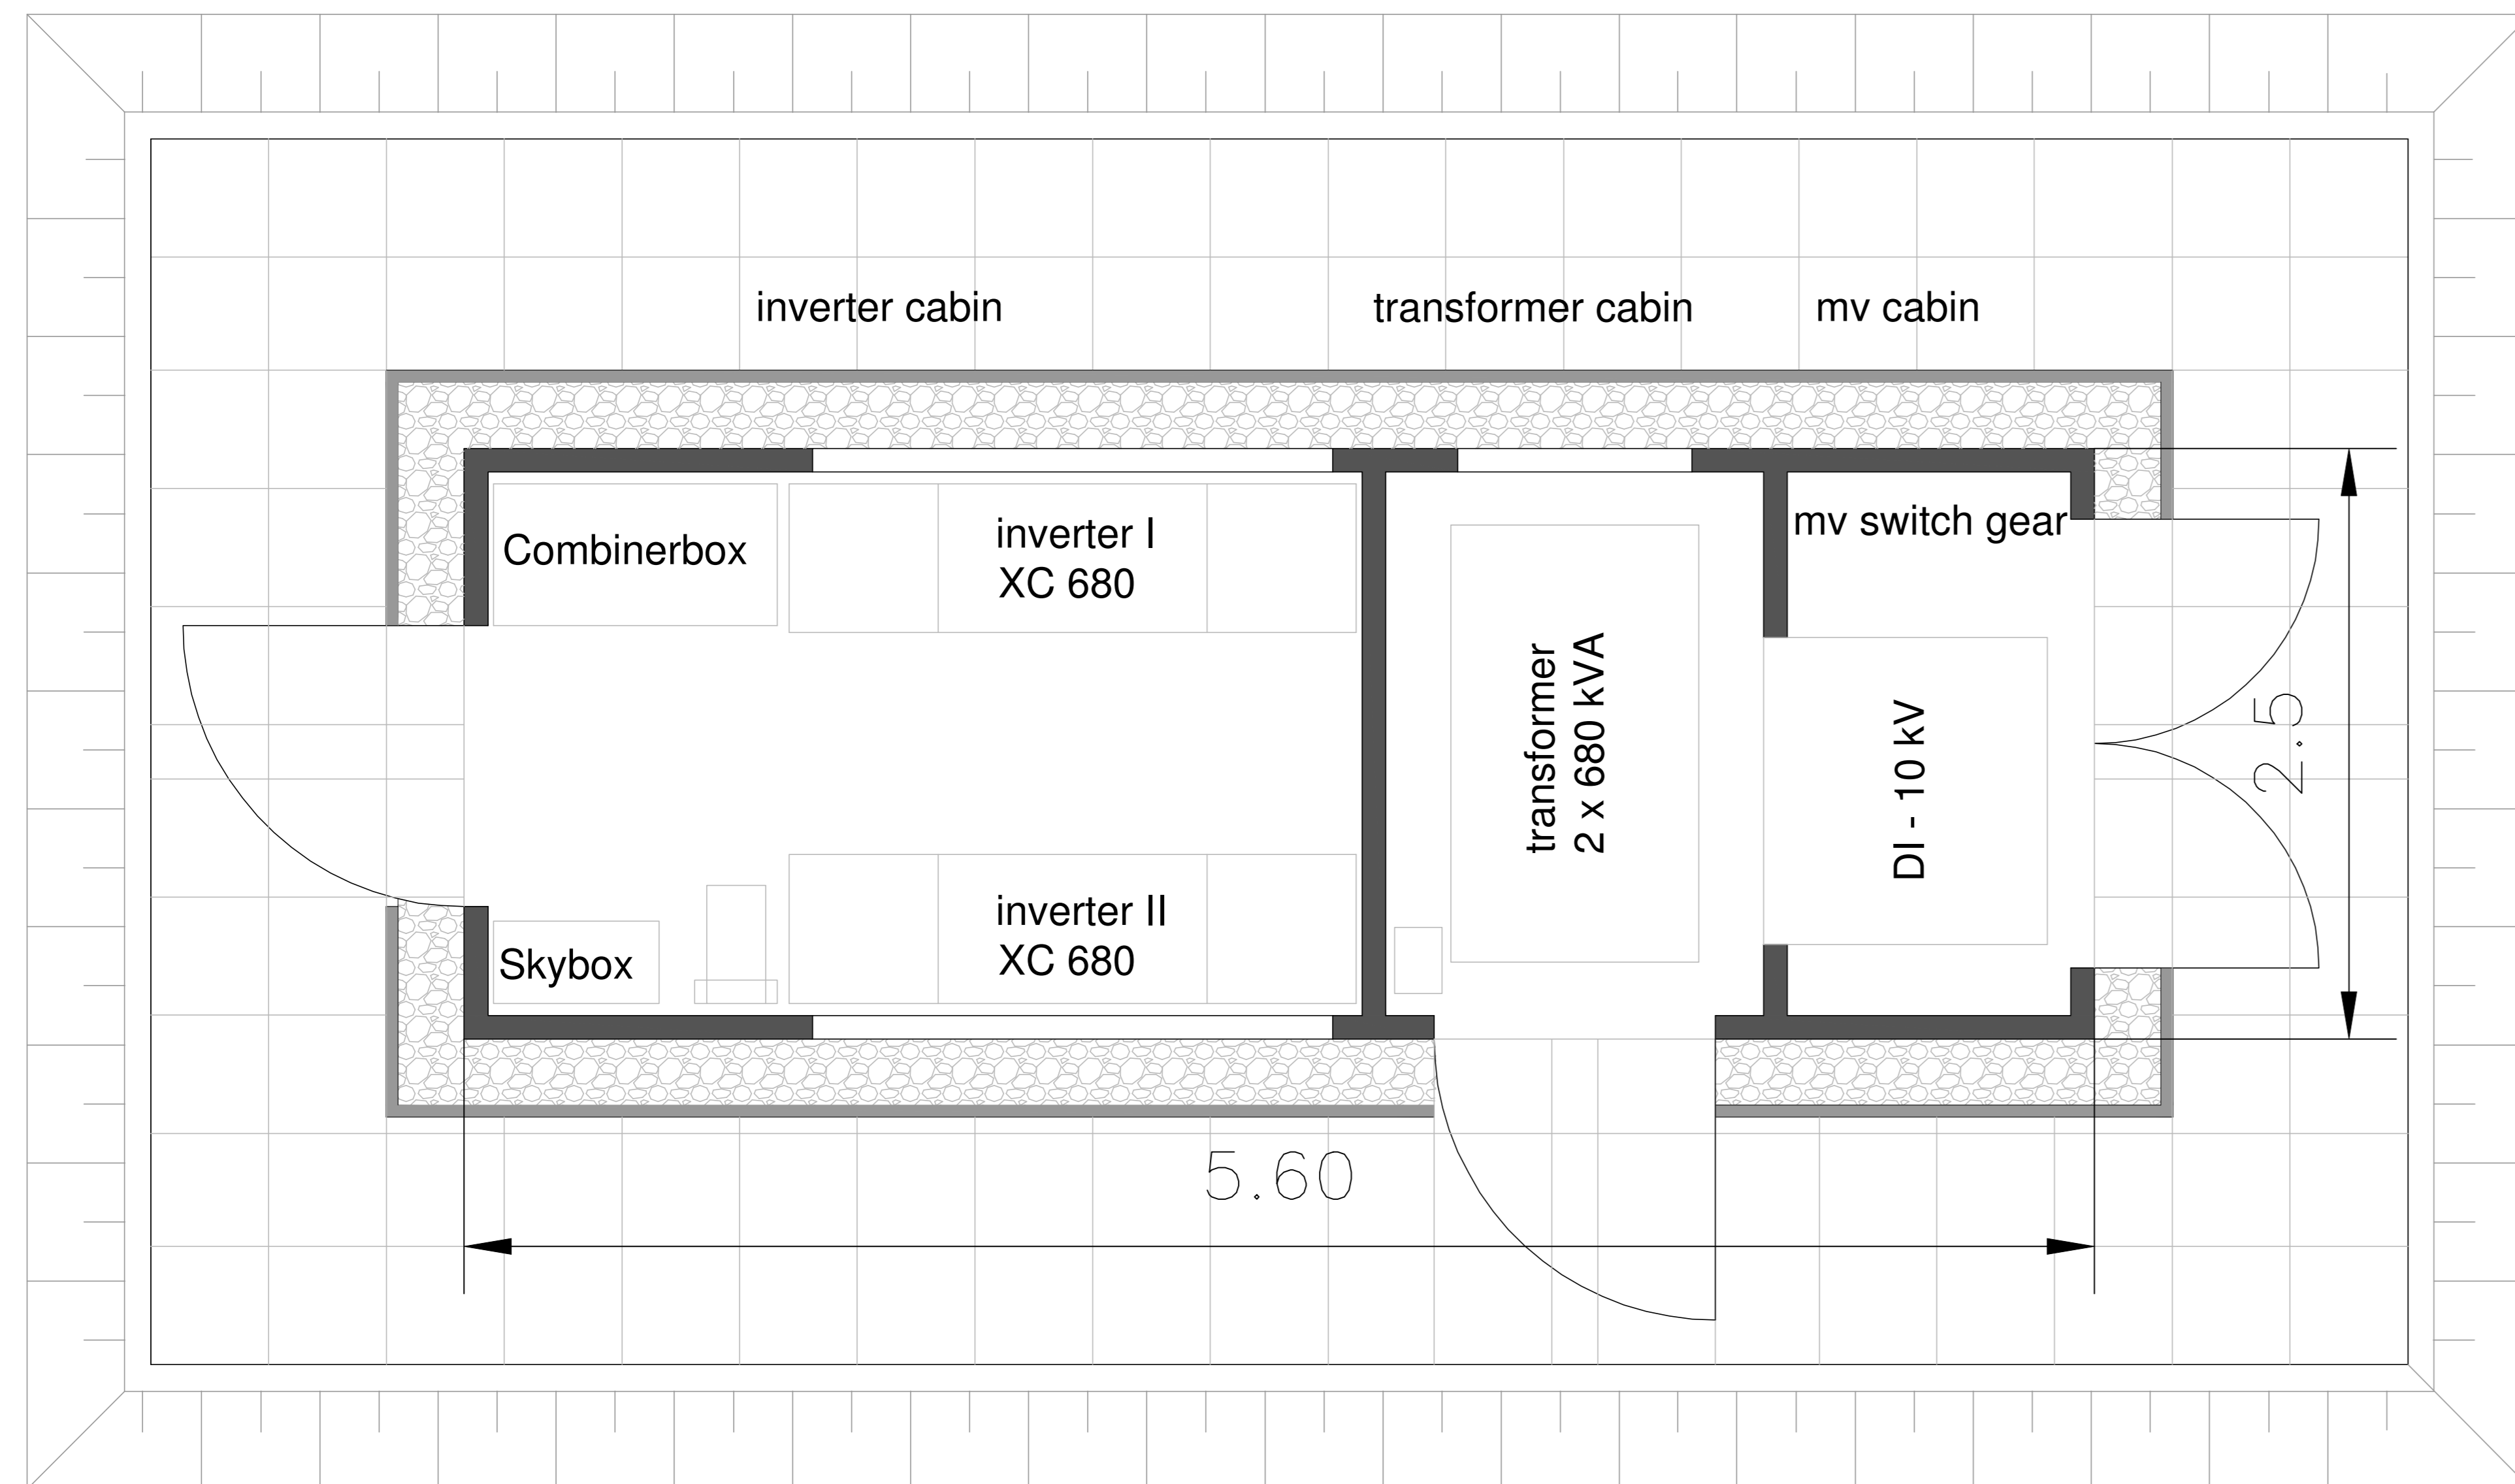

top view

customer		date		name		drawing number		KS_2016_30	
Kronos Solar Projects GmbH Petersplatz 10 80331 München		draw		2017/08/02		FB		project	
								PV plant	
ind.		changing		date		name		planning state	
A								basic design	
B								drawing	
C								Schneider PV Box 1.360kVA	
D								version	
E								plan view	
F								scale	
								1:25	
								format	
								A0	
								page 1/1	
								all rights reserved	

© by Kronos Solar Projects GmbH.  
 Copying of this document and distribution to others and the use or communication of the contents thereof are forbidden without expressed authority of Kronos Solar Projects GmbH. Offenders are liable to the payment of damages.