
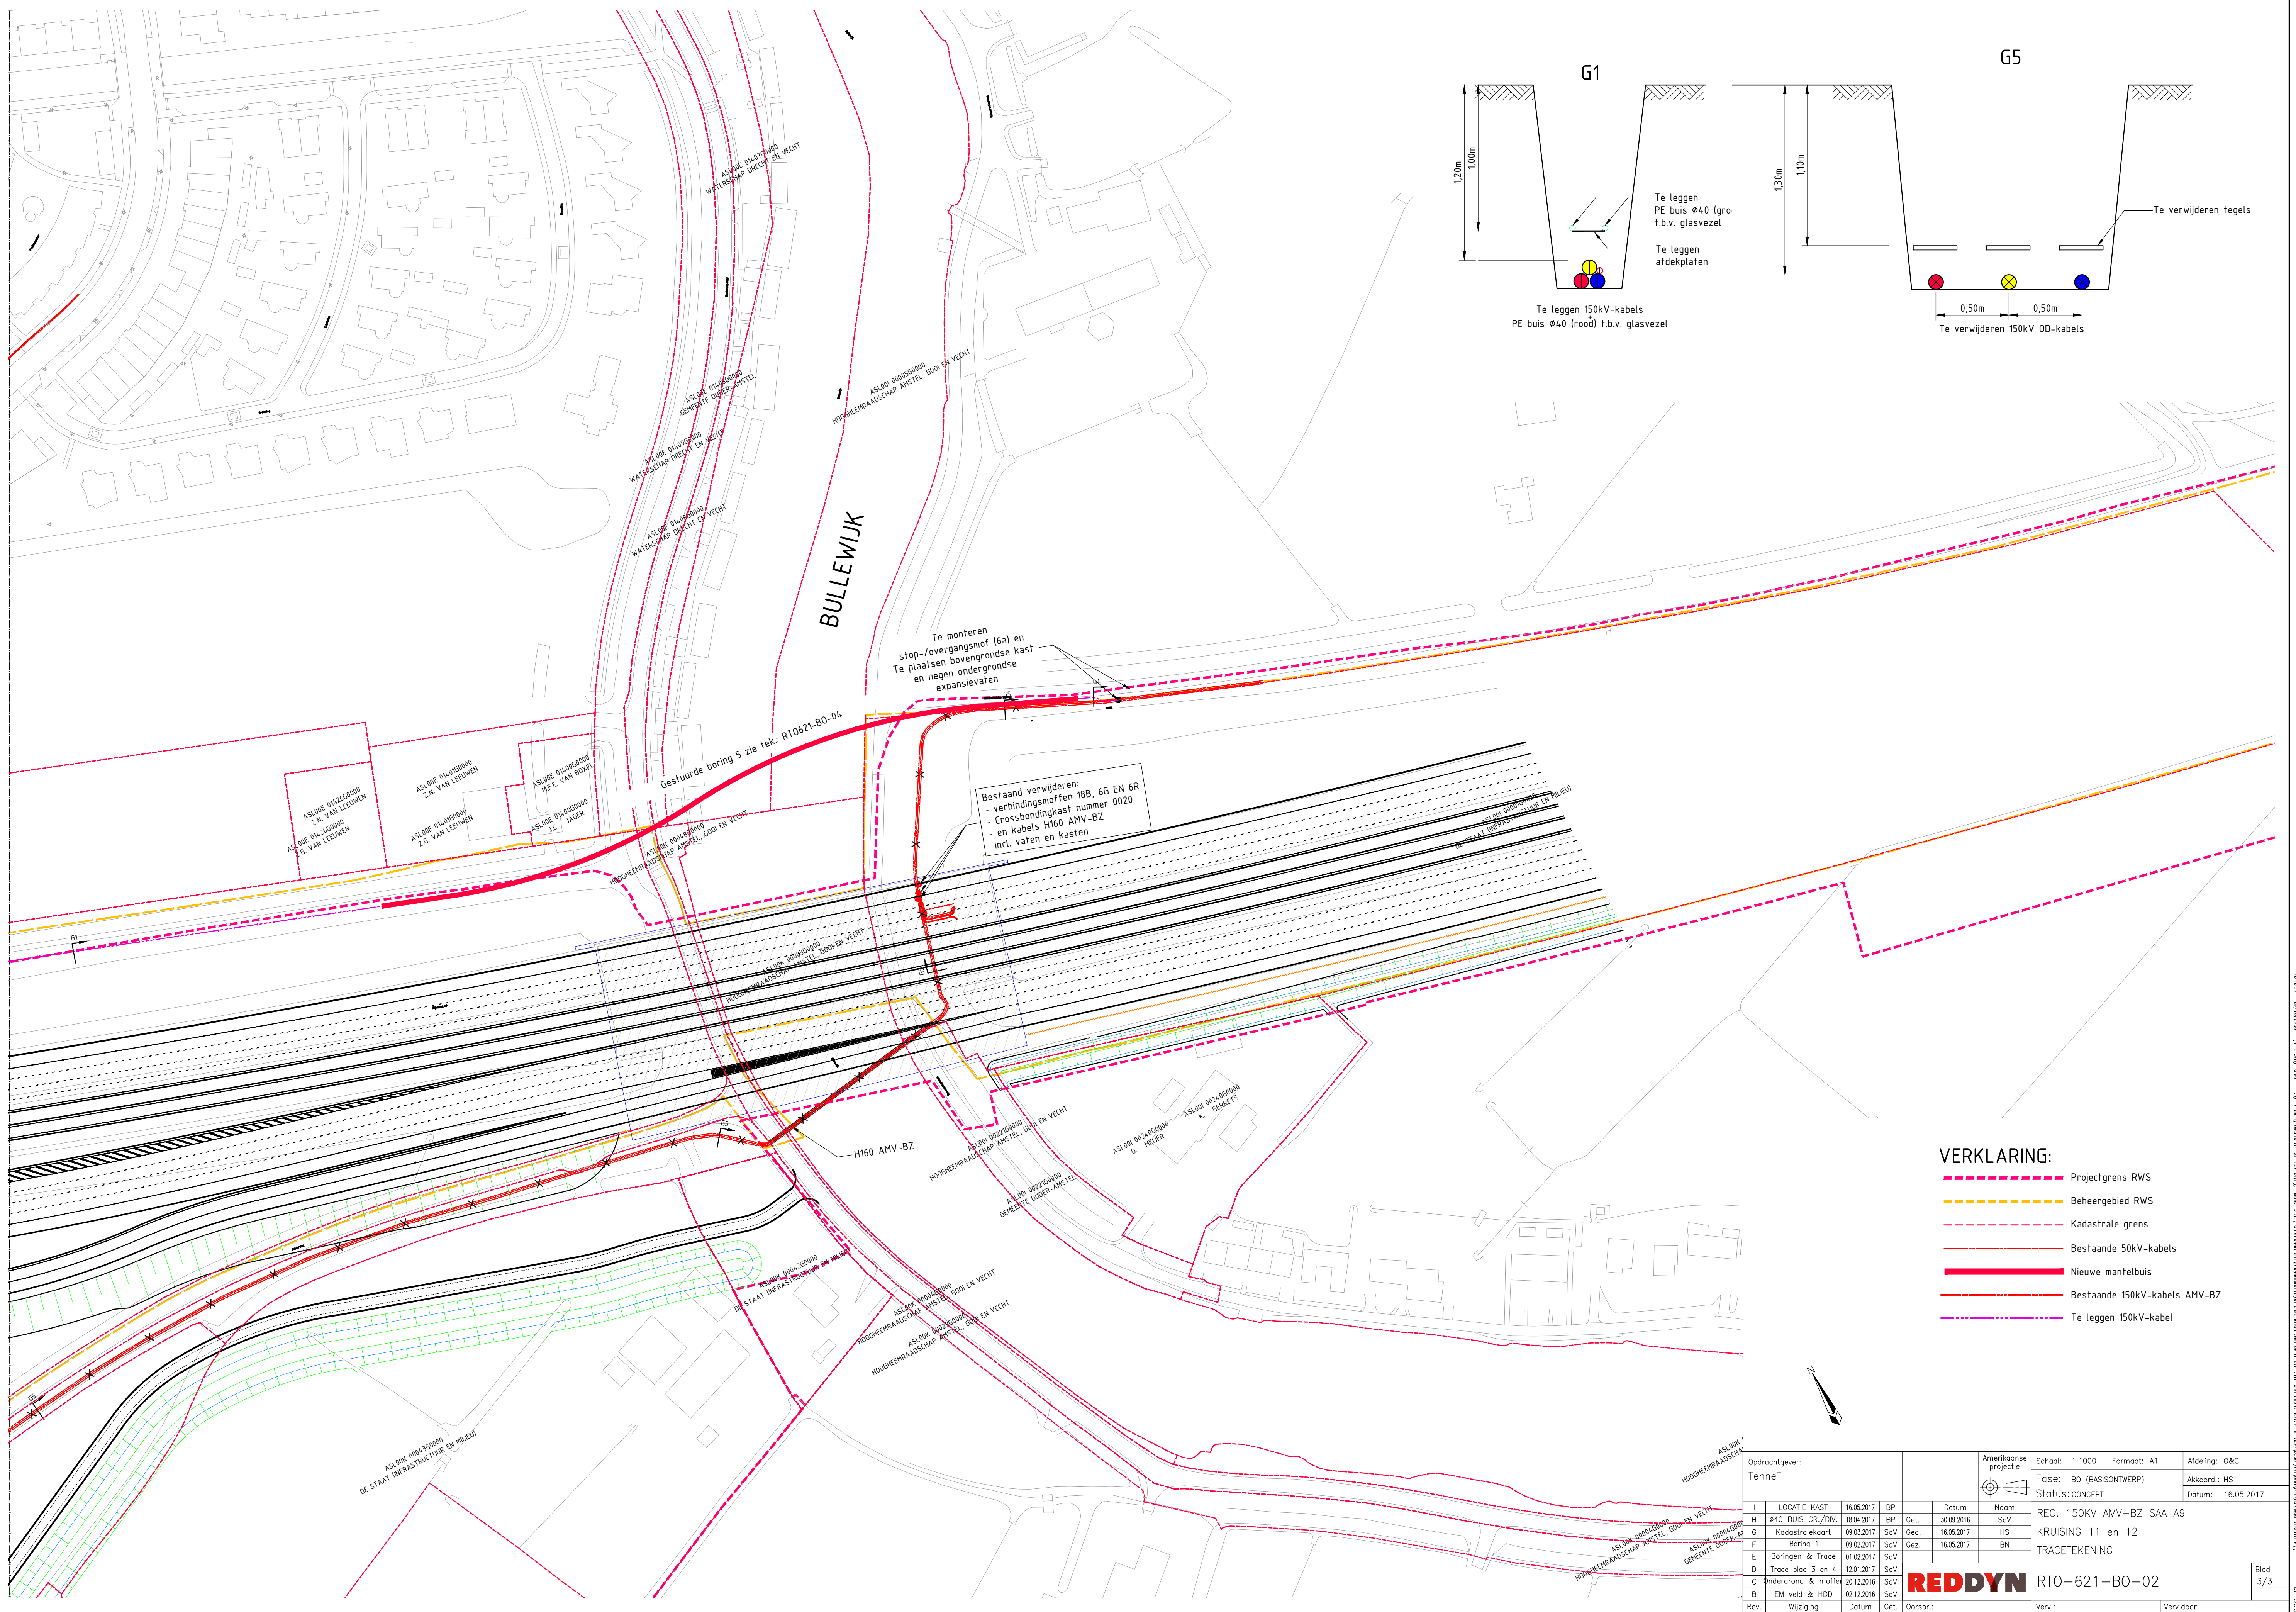
 


 

Opdrachtgever: TenneT						School: 1:1000 Formaat: A1		Afdeling: O&C	
						Fase: BO (BASISTONWERP)		Akkoord: HS	
						Status: CONCEPT		Datum: 16.05.2017	
I	LOCATIE KAST	16.05.2017	BP			Naam			
H	940 BUIS GR./DIV.	18.04.2017	BP	Get.	30.09.2016	SdV			
G	Kadastralekaart	09.03.2017	SdV	Gez.	16.05.2017	HS	REC. 150KV AMV-BZ SAA A9		
F	Boring 1	09.02.2017	SdV	Gez.	16.05.2017	BN	KRUISING 11 en 12		
E	Boringen en Trase	01.02.2017	SdV				TRACETAKENING		
D	Trase blad 3 en 4	12.01.2017	SdV						
C	Ondergrond - metten	10.12.2016	SdV						
B	EM veld + HDD	02.12.2016	SdV						
Rev.	Wijziging	Datum	Gez.	Oorspr.		Verw.	Verv. door:		
							RTO-621-BO-02		Blad 3/3