



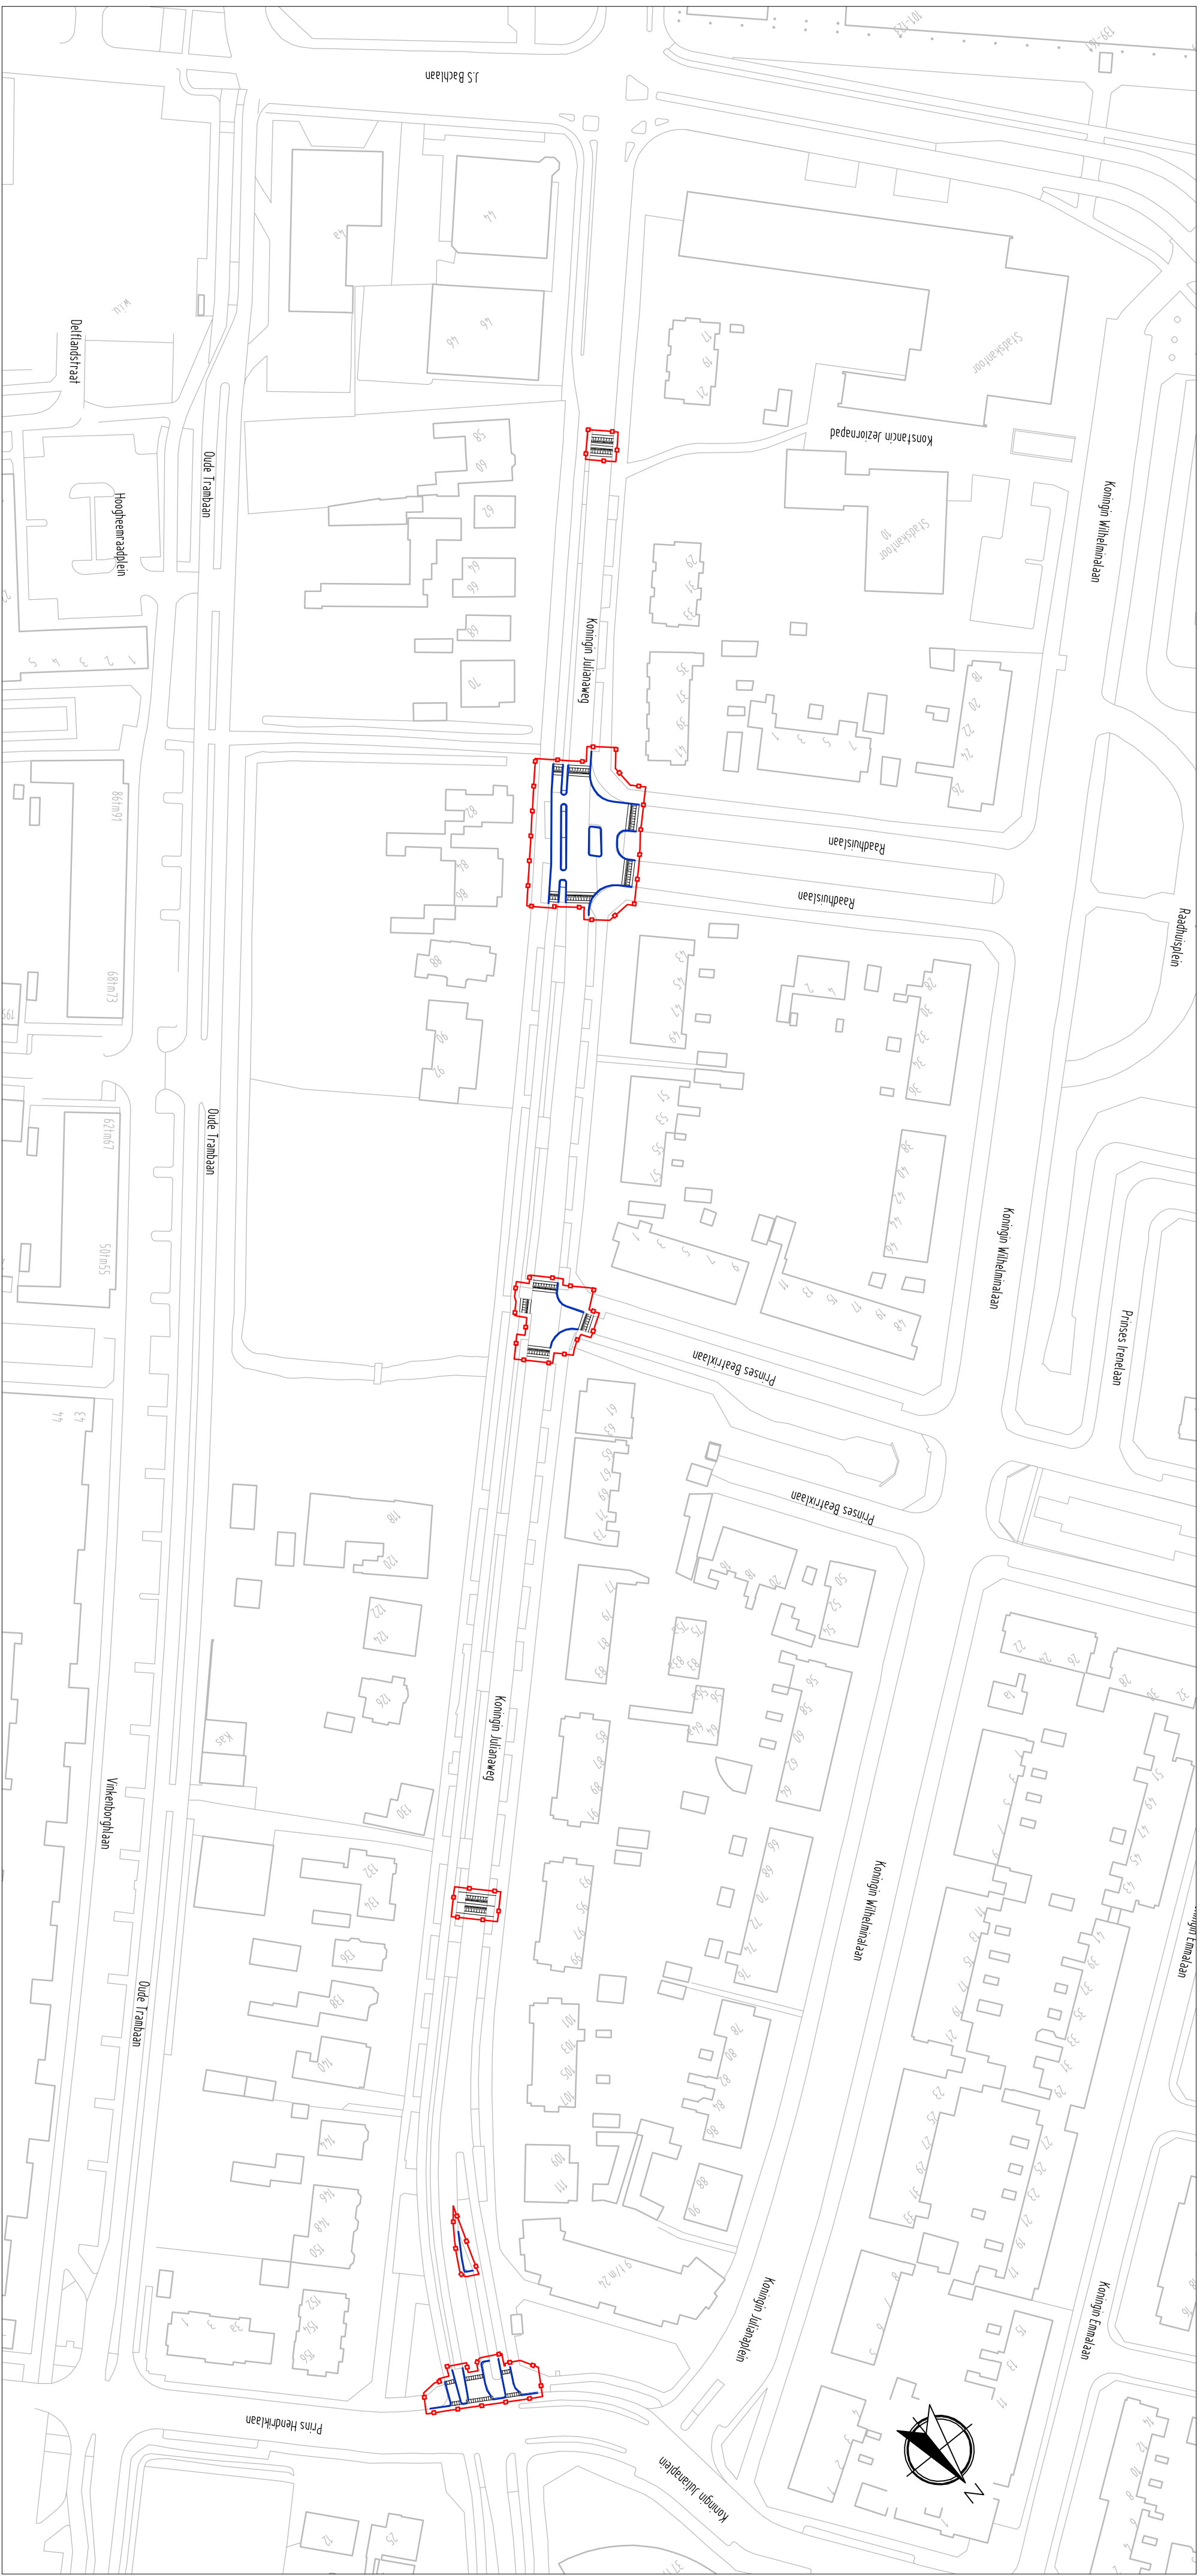

Situatie

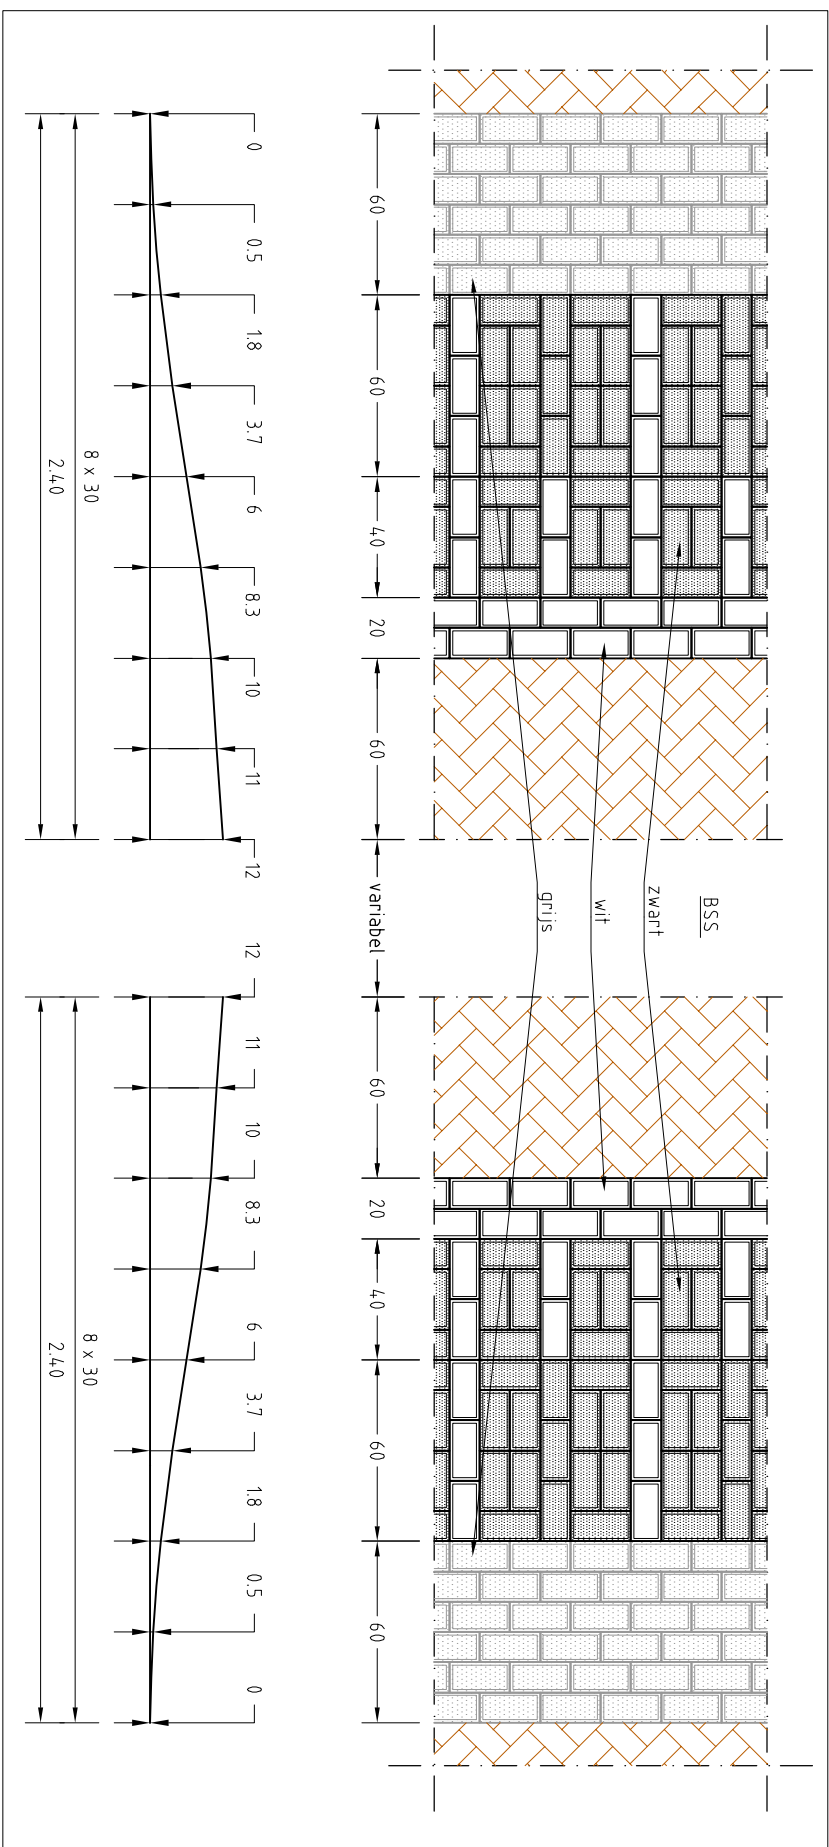

Principe detail verkeersdrempel

[illegible]