



kunststof dakbedekking
 60 mm. PU isolatie
 19mm. underlayment
 balklaag 63x163 mm.
 latten 22x50mm.
 9.5mm. gipsplaat

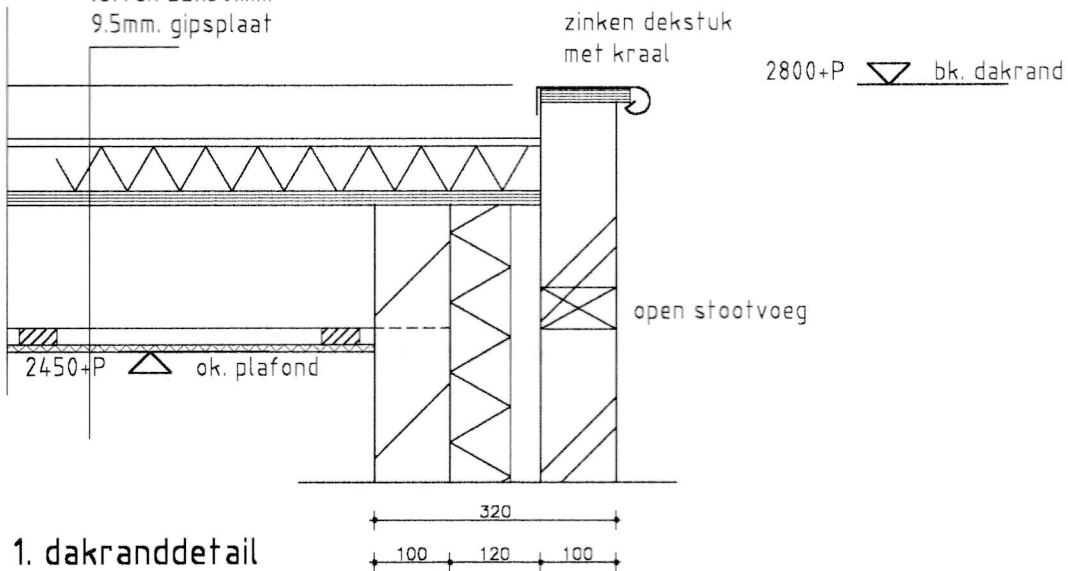

1. dakranddetail
 schaal 1/10

bk. dakrand ▽ 28

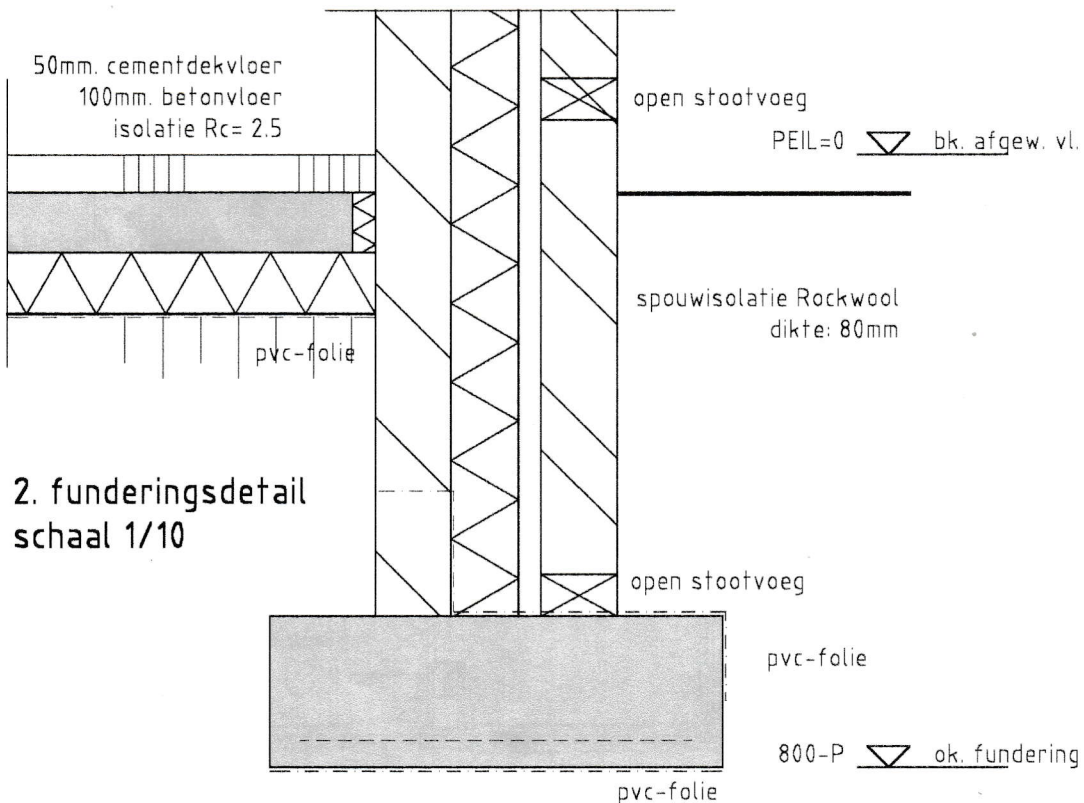

2. funderingsdetail
 schaal 1/10

bk. dakrand ▽ 28

800-P ▽ ok. fundering