


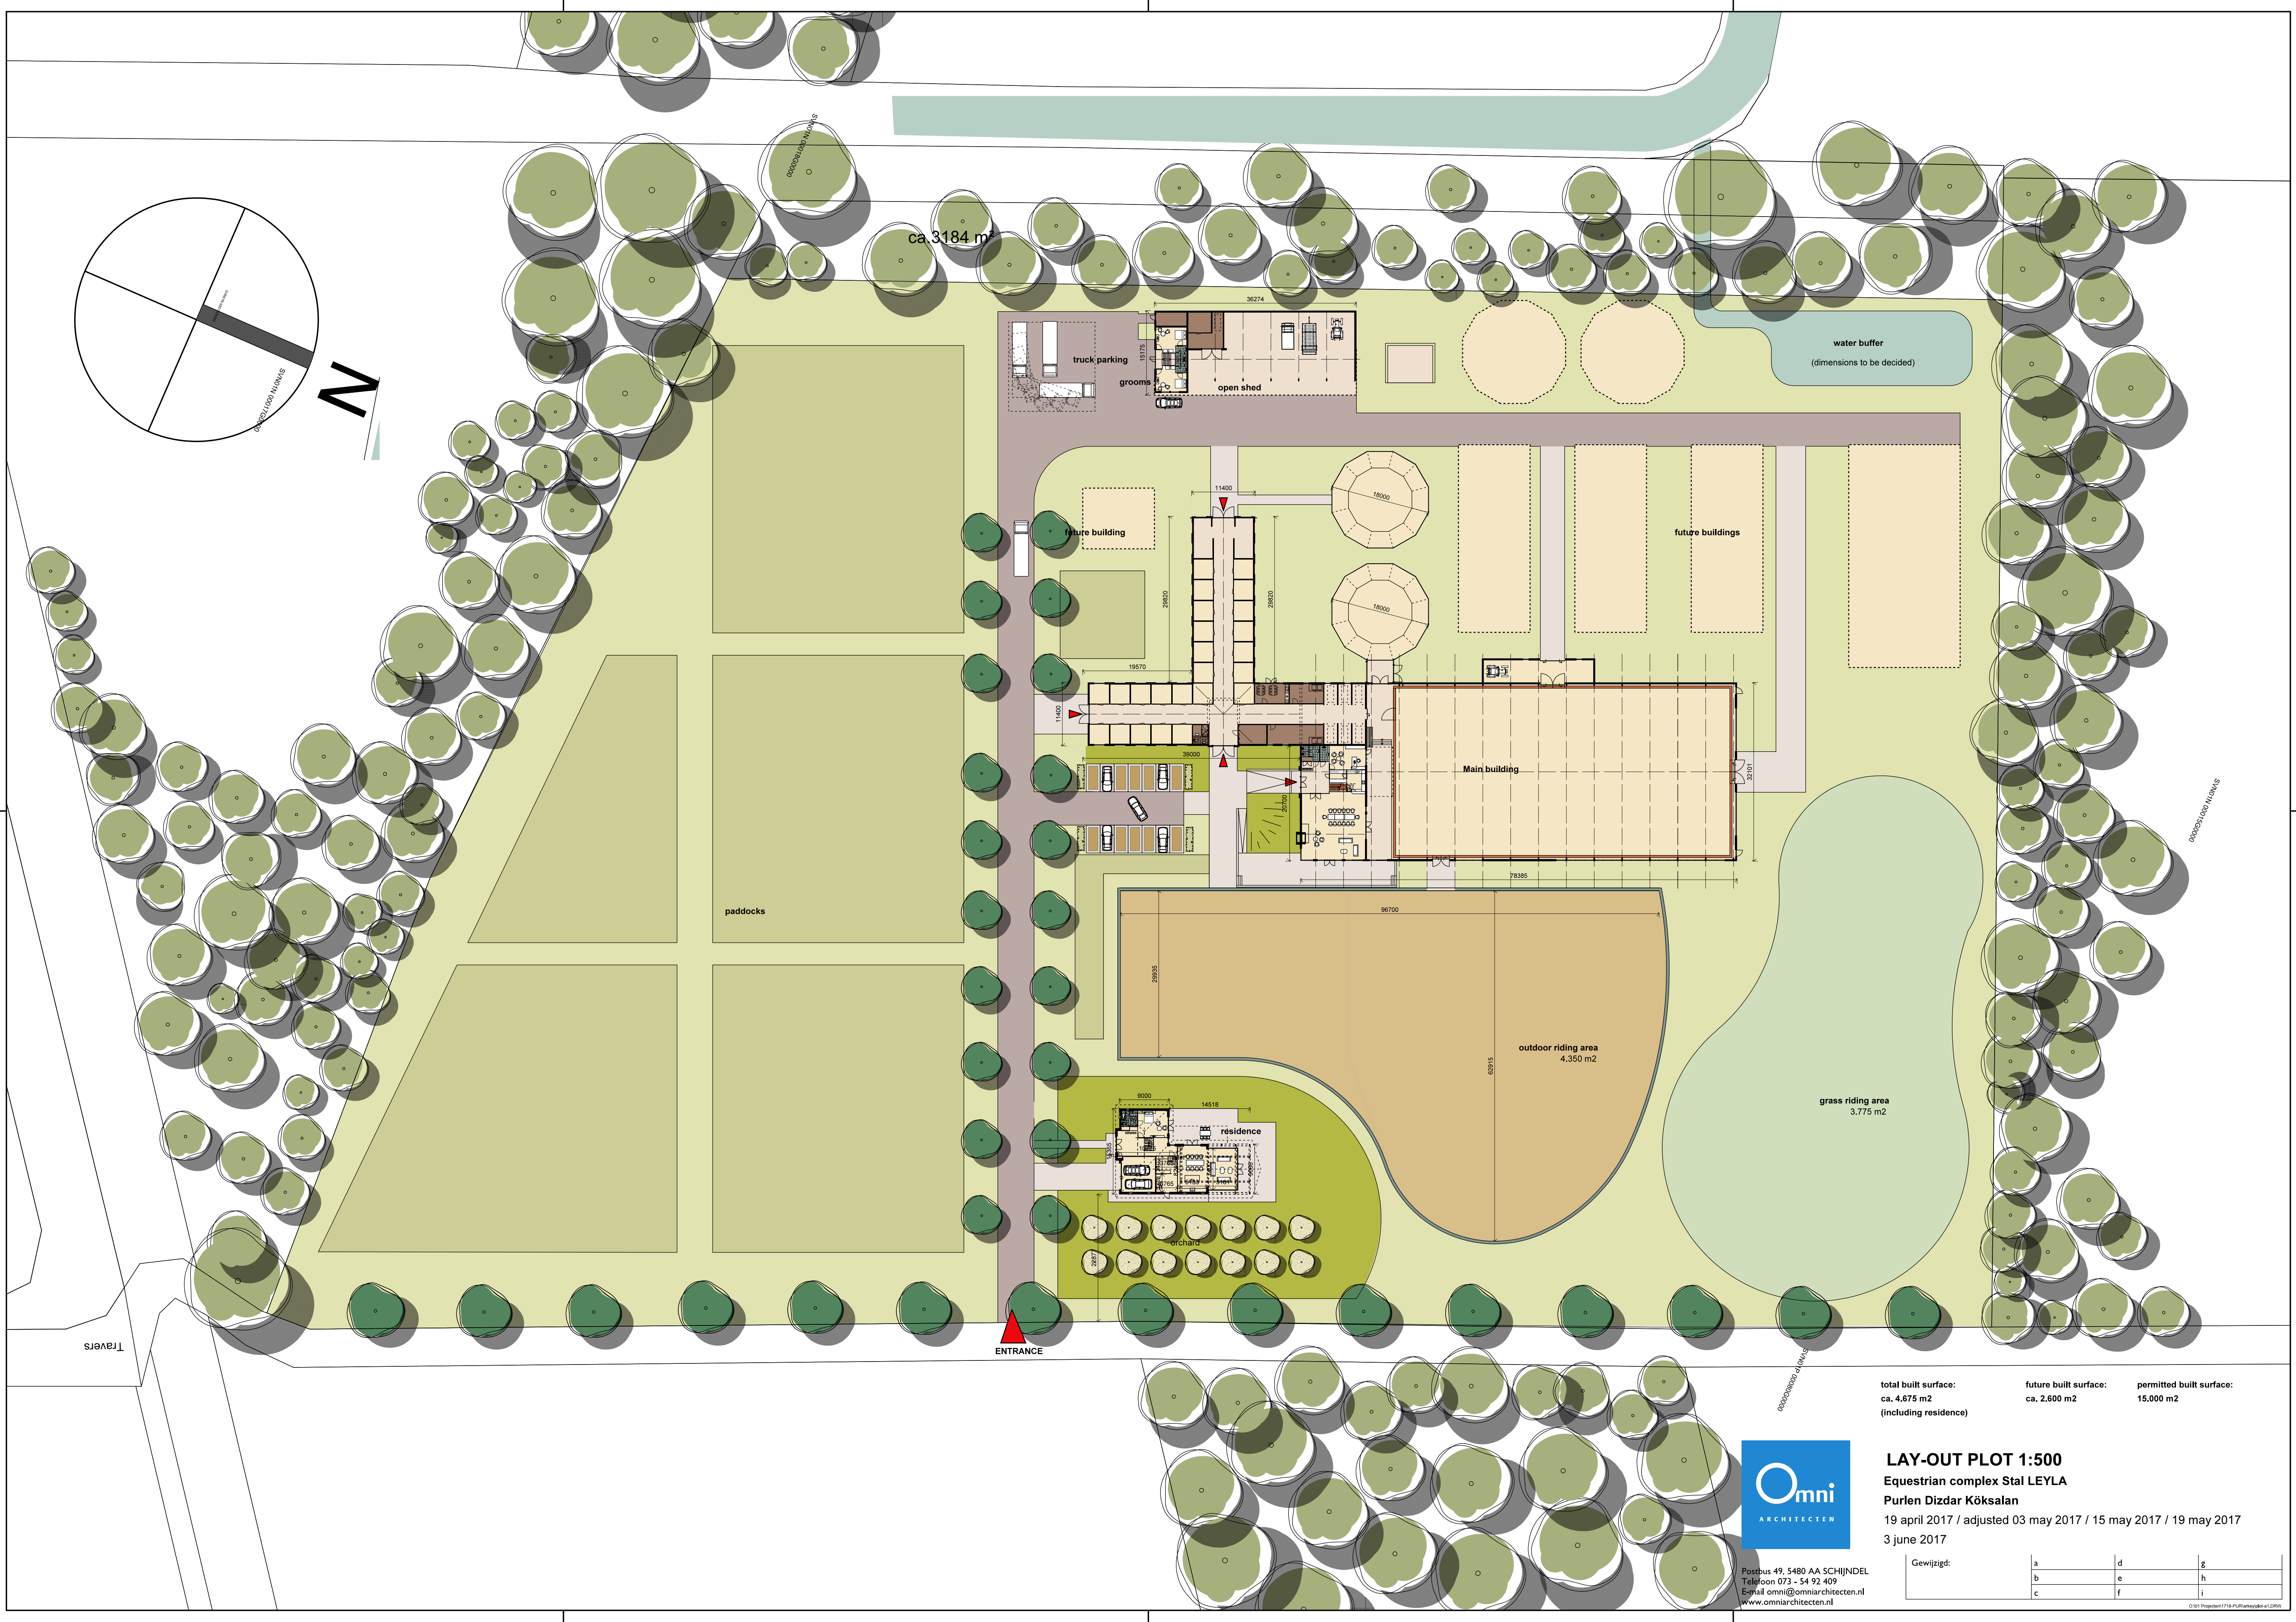

total built surface:
ca. 4.675 m²
(including residence)

future built surface:
ca. 2.600 m²

permitted built surface:
15.000 m²



LAY-OUT PLOT 1:500
Equestrian complex Stal LEYLA
Purlen Dizdar Köksalan
19 april 2017 / adjusted 03 may 2017 / 15 may 2017 / 19 may 2017
3 june 2017

Postbus 49, 5480 AA SCHIJNDEL
Telefoon 073 - 54 92 409
E-mail omni@omniarchitecten.nl
www.omniarchitecten.nl

Gewijzigd:	a	d	g
	b	e	h
	c	f	i