
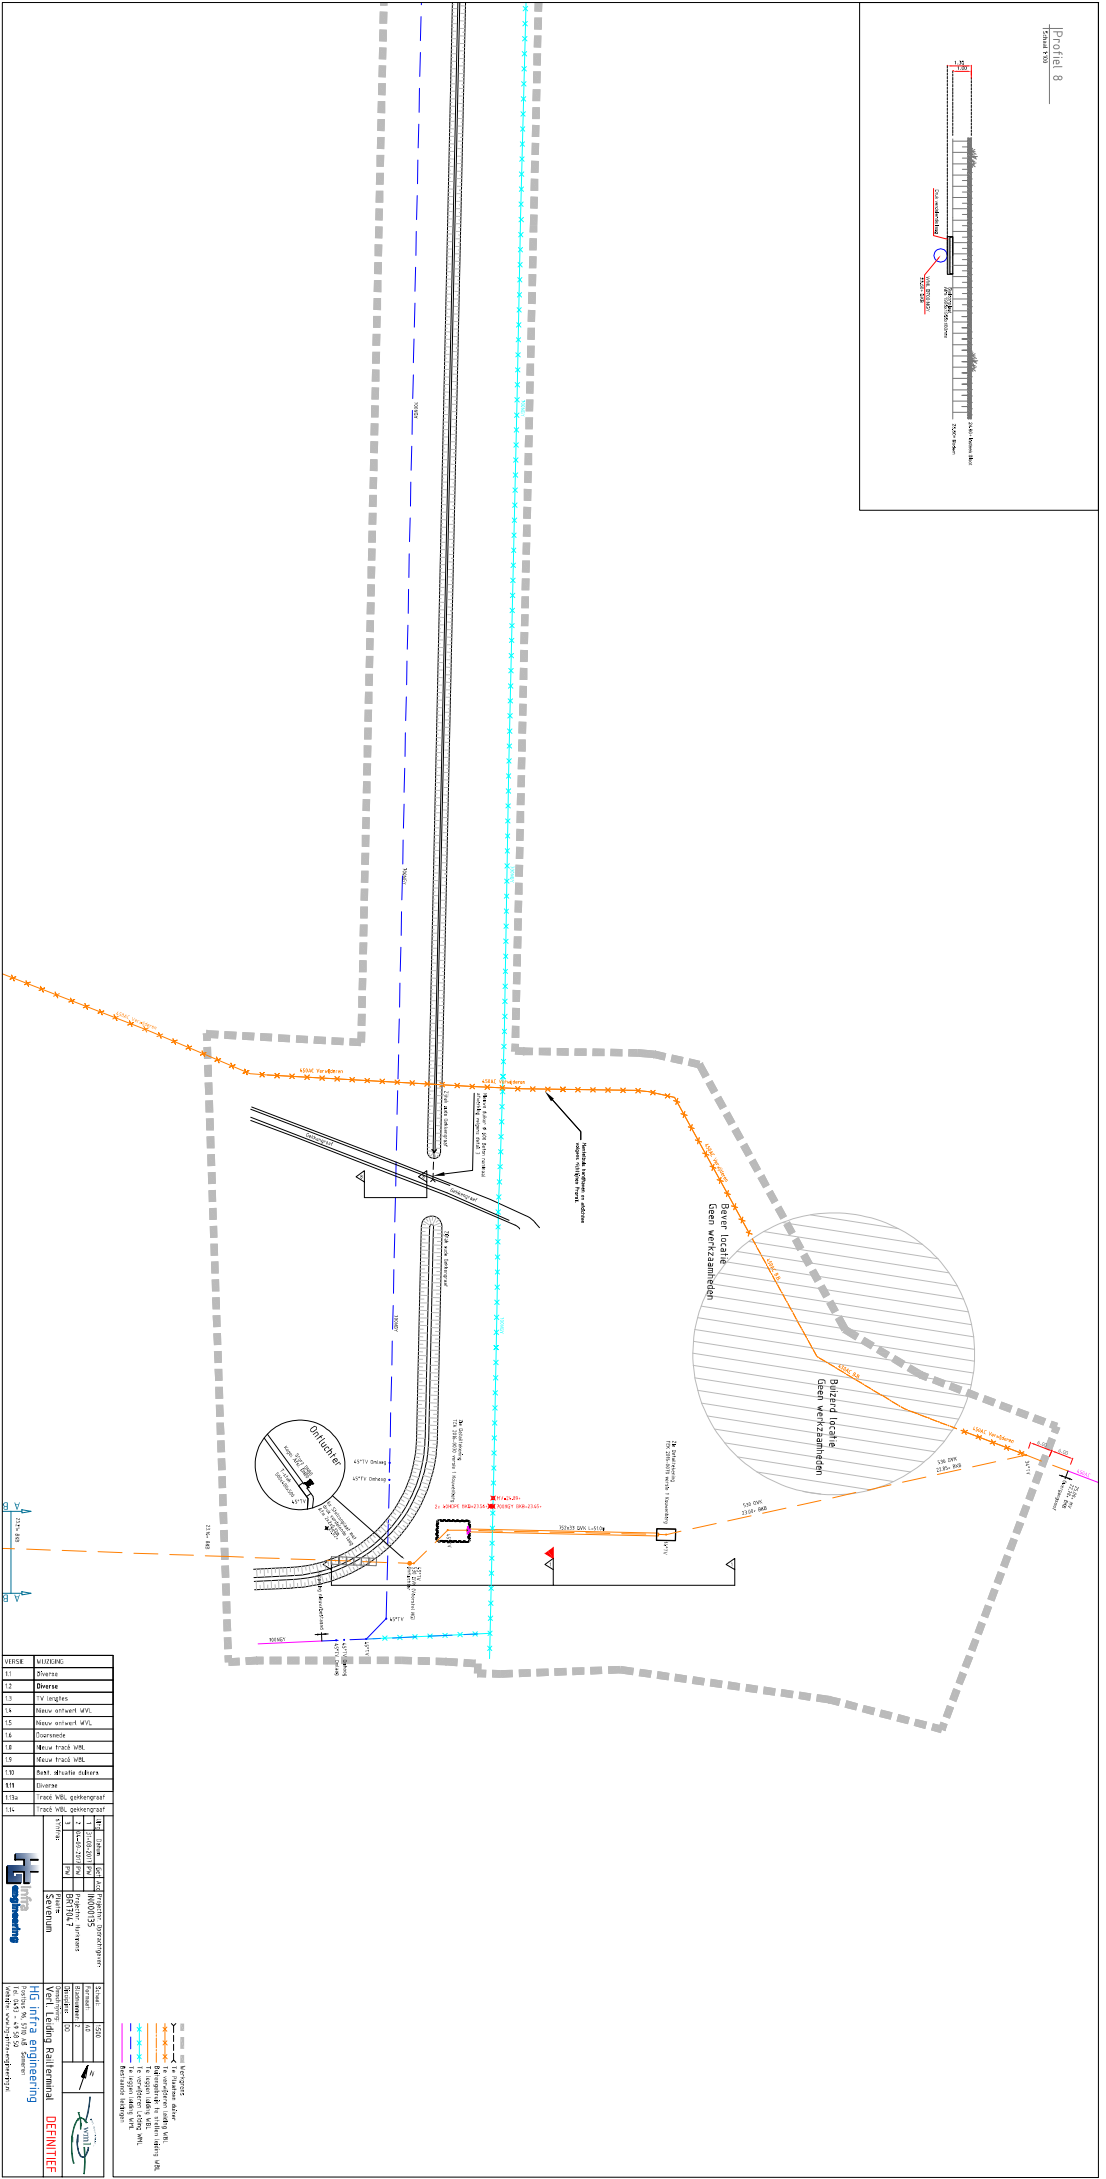


Dwarsprofiel 8

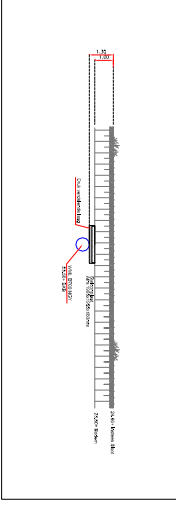



HIG Infra Engineering

