



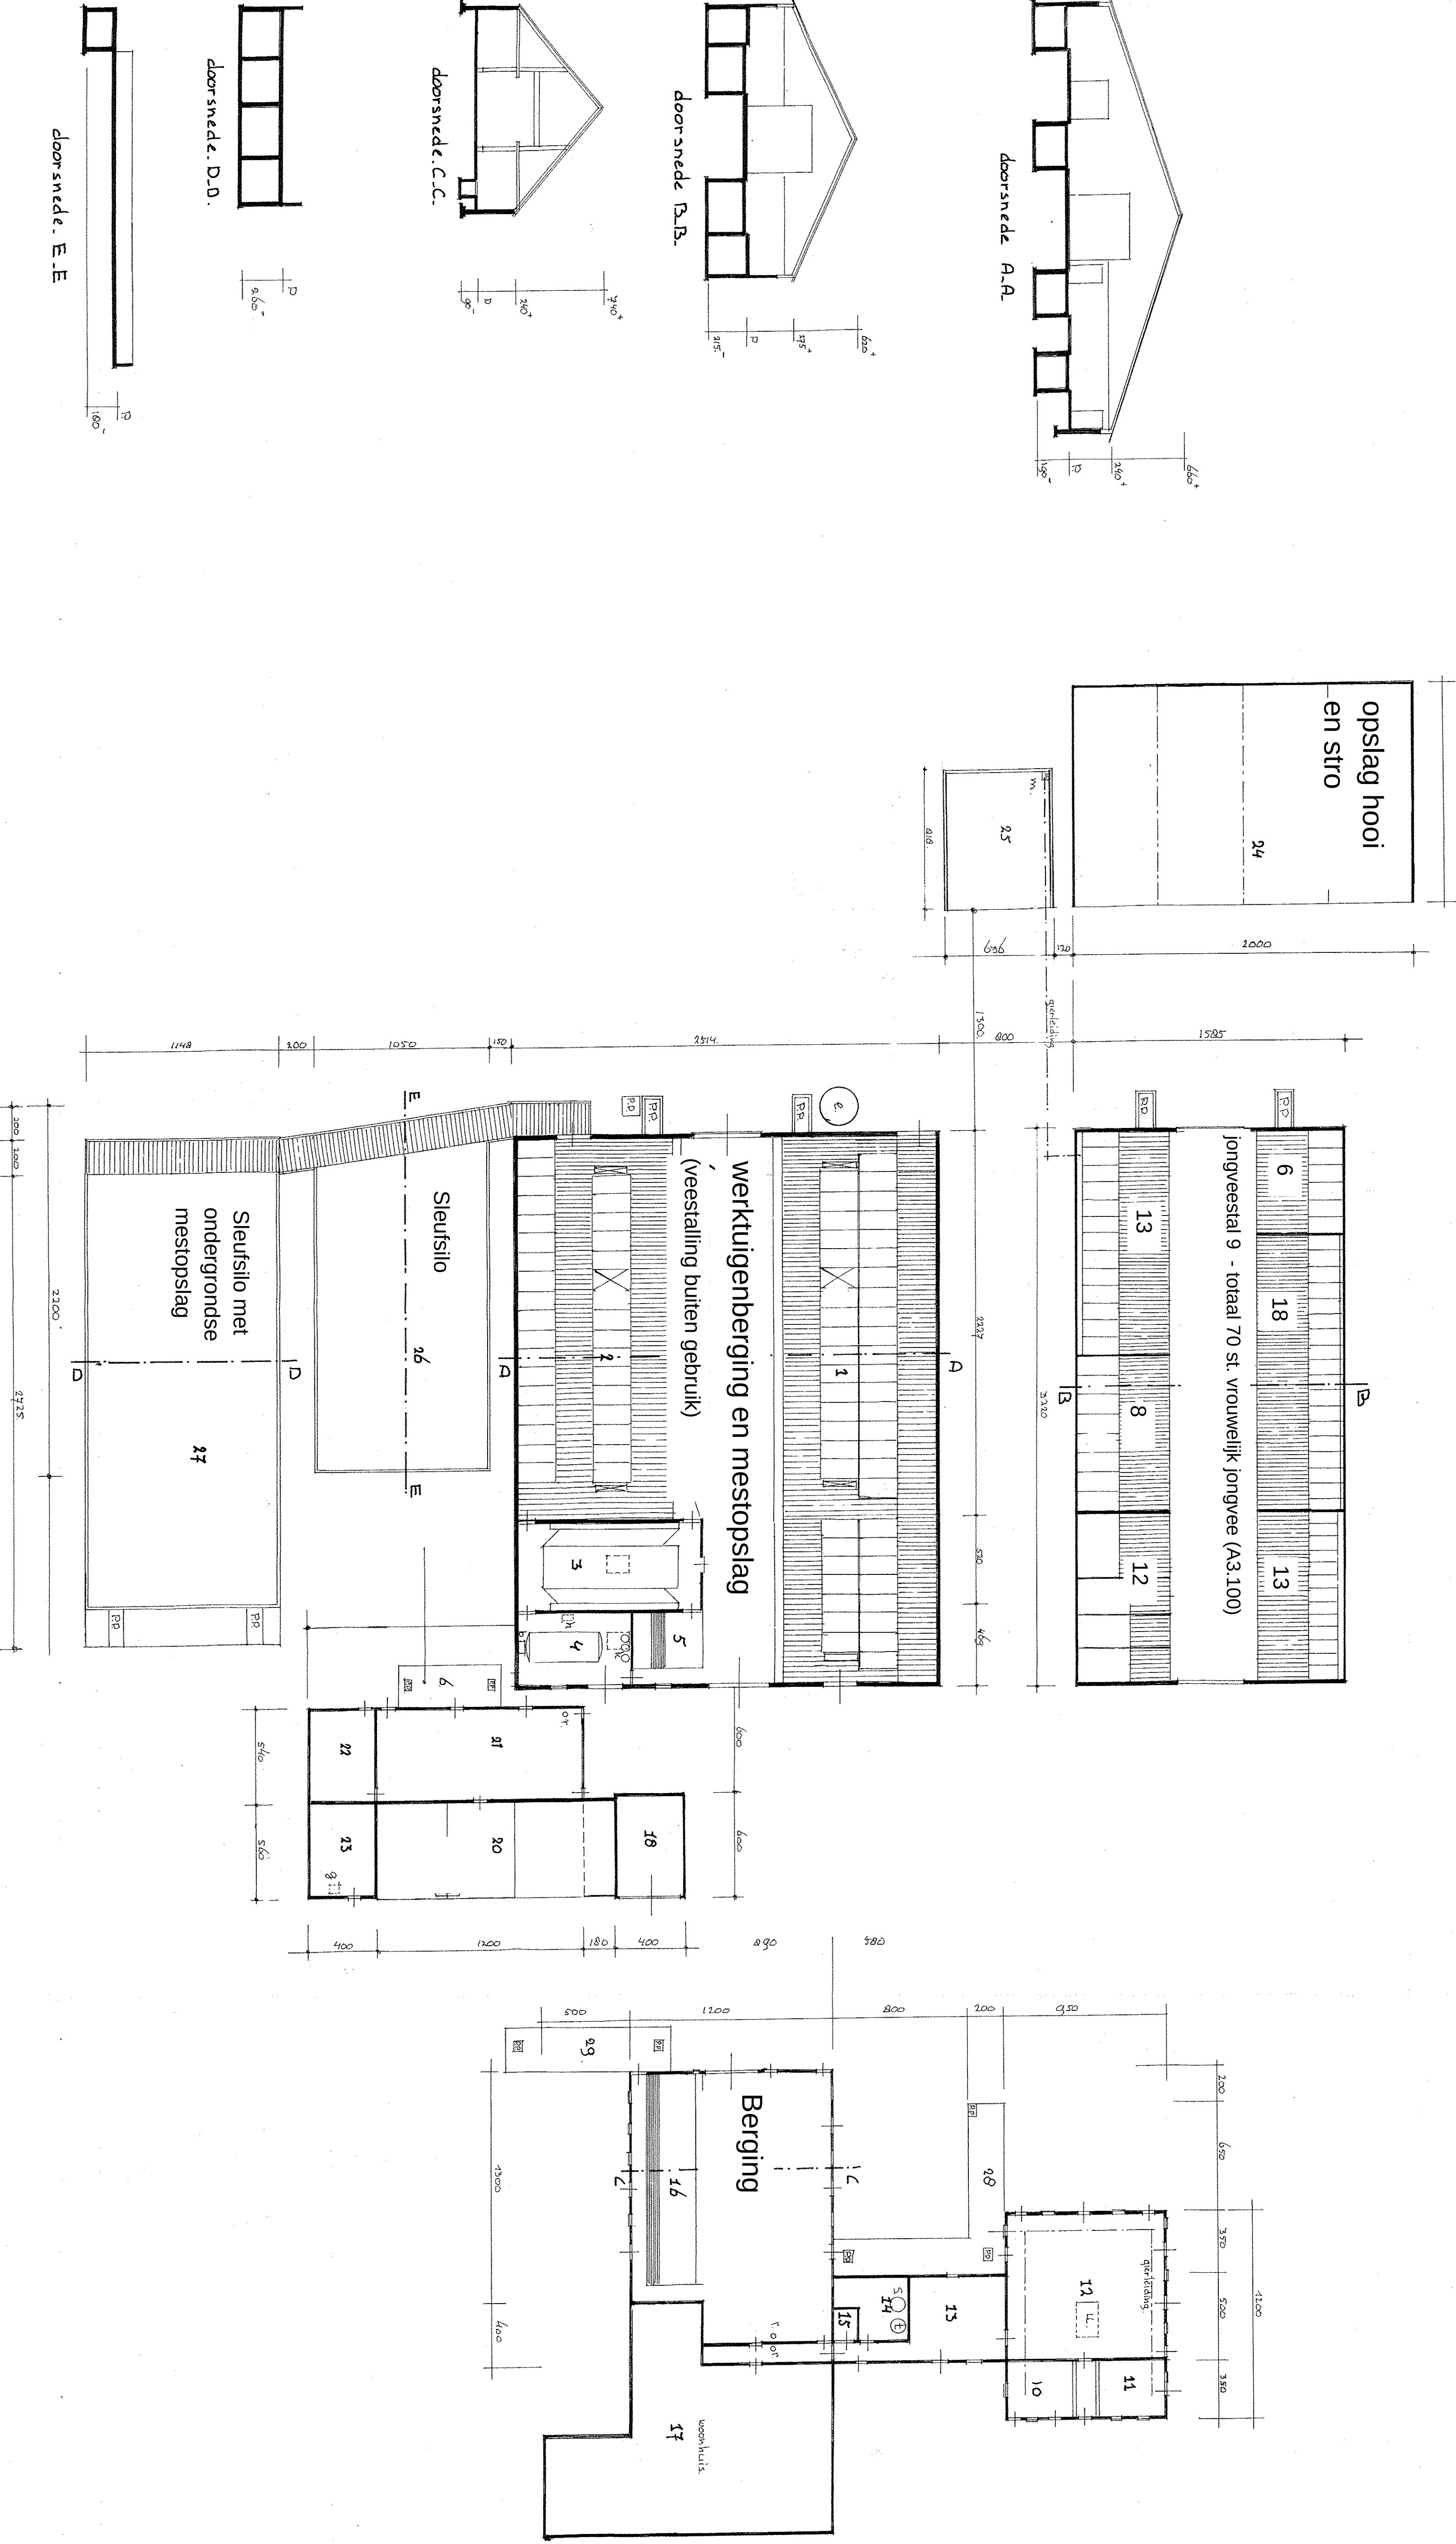


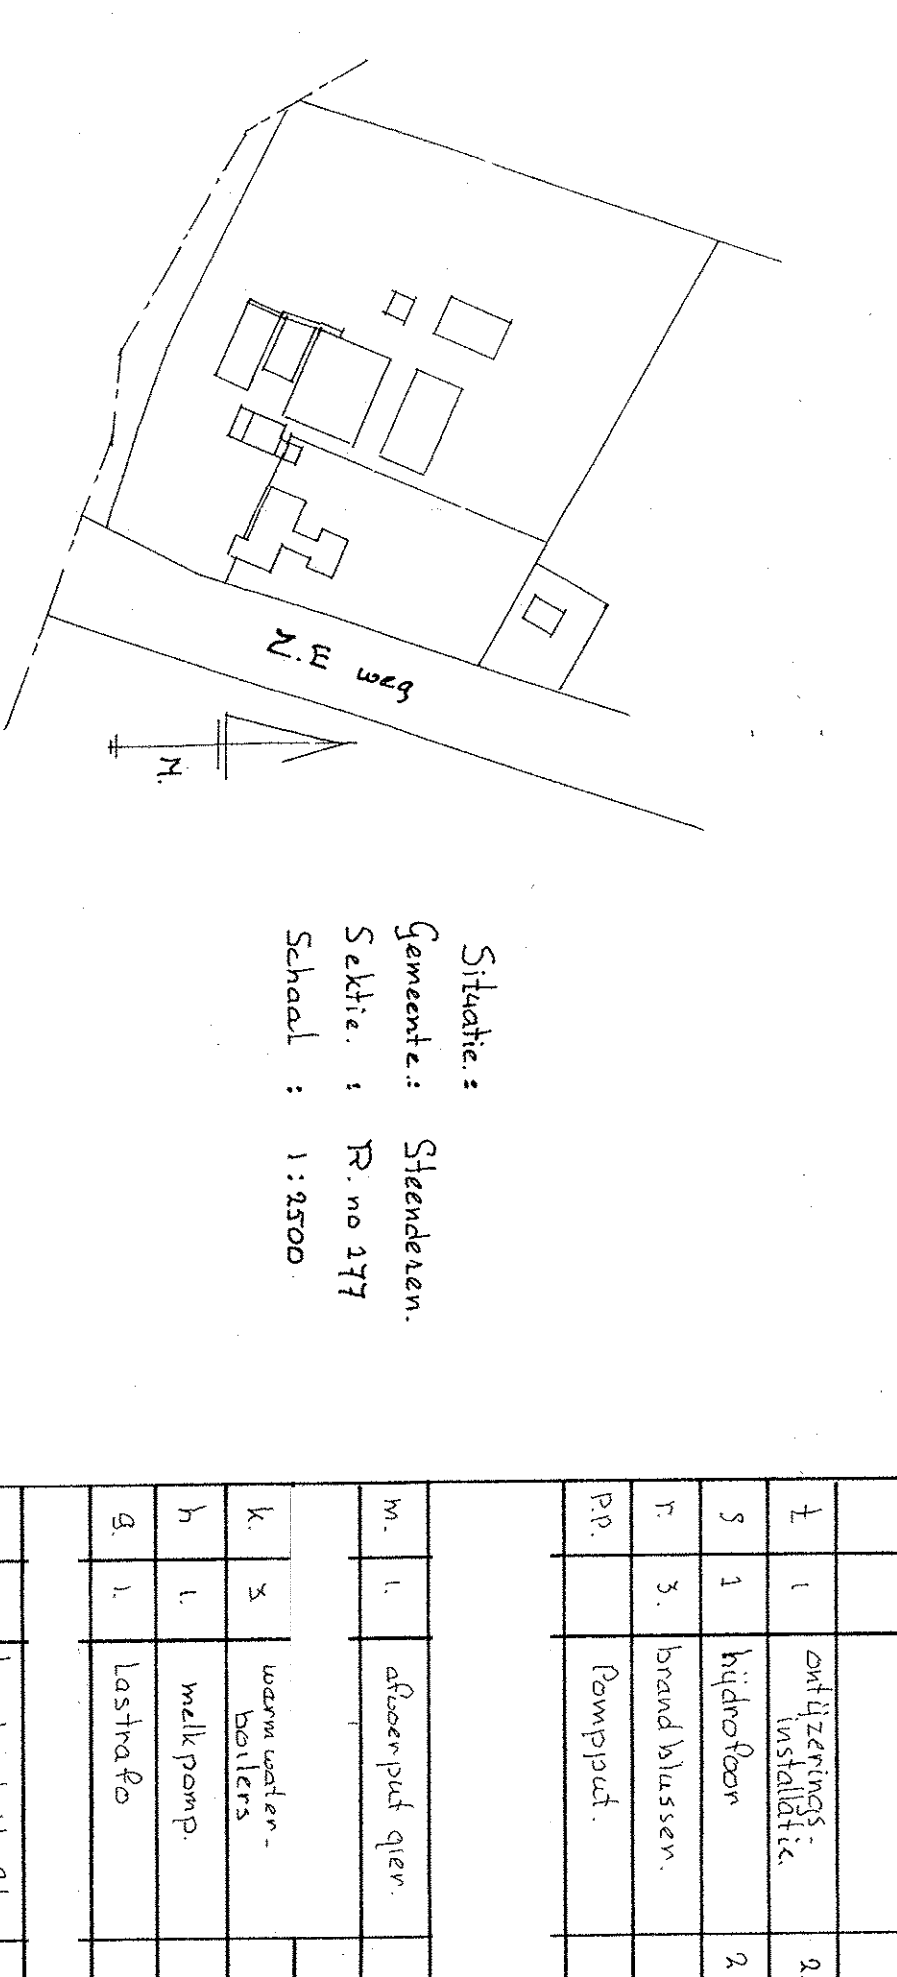

Opdrachtgever: VOF Regellink Toldijk, Muizengatweg 4, 7227 DN Toldijk

Project: Melding Activiteitenbesluit voor de veehouderij-inrichting aan de Zutphen-Emmerikseweg 1-3 te Toldijk

Onderdeel: Milieutekening

Datum: 4 januari 2017

Schaal: 1:200