

F170830A


0.00m²

3.0 mNAP

Bagger

Bodem/Mv

Afstand

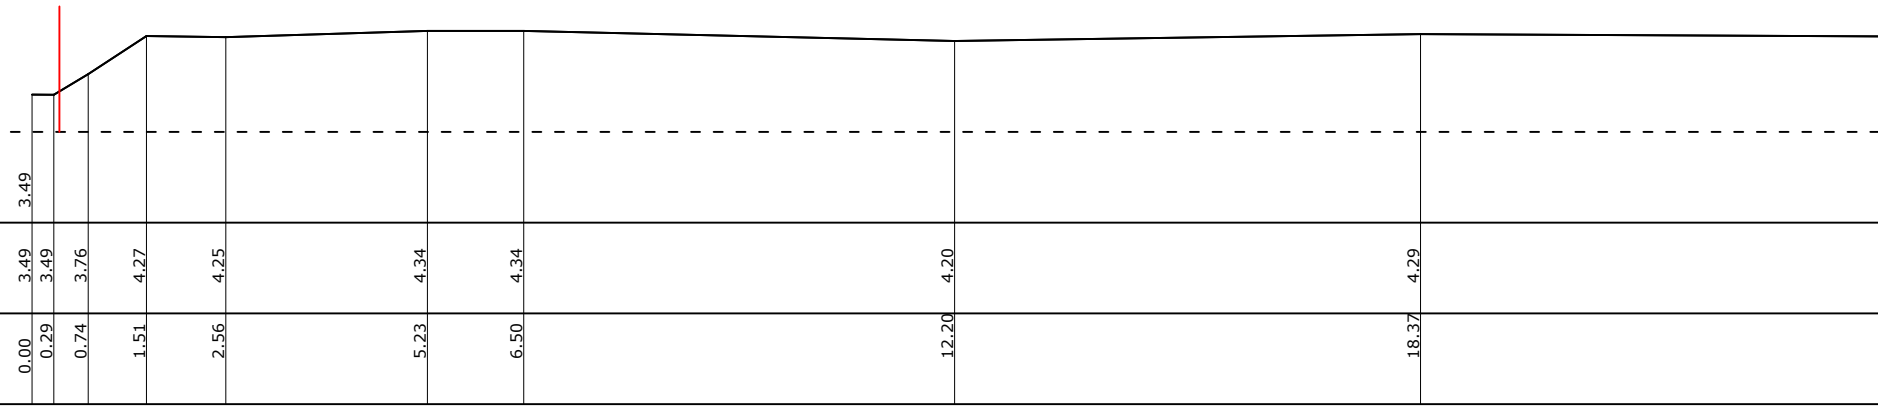

F170830B


0.00m²

3.0 mNAP

Bagger

Bodem/Mv

Afstand

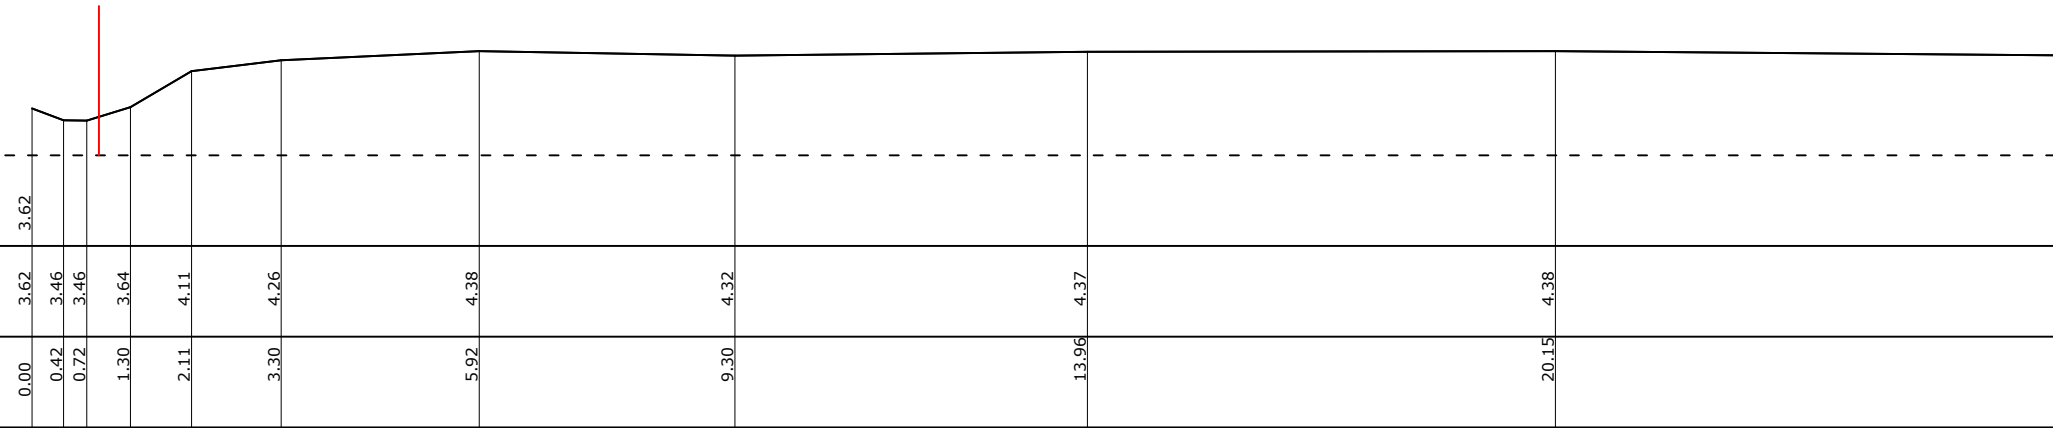

F170830C


0.00m²

3.0 mNAP

Bagger

Bodem/Mv

Afstand

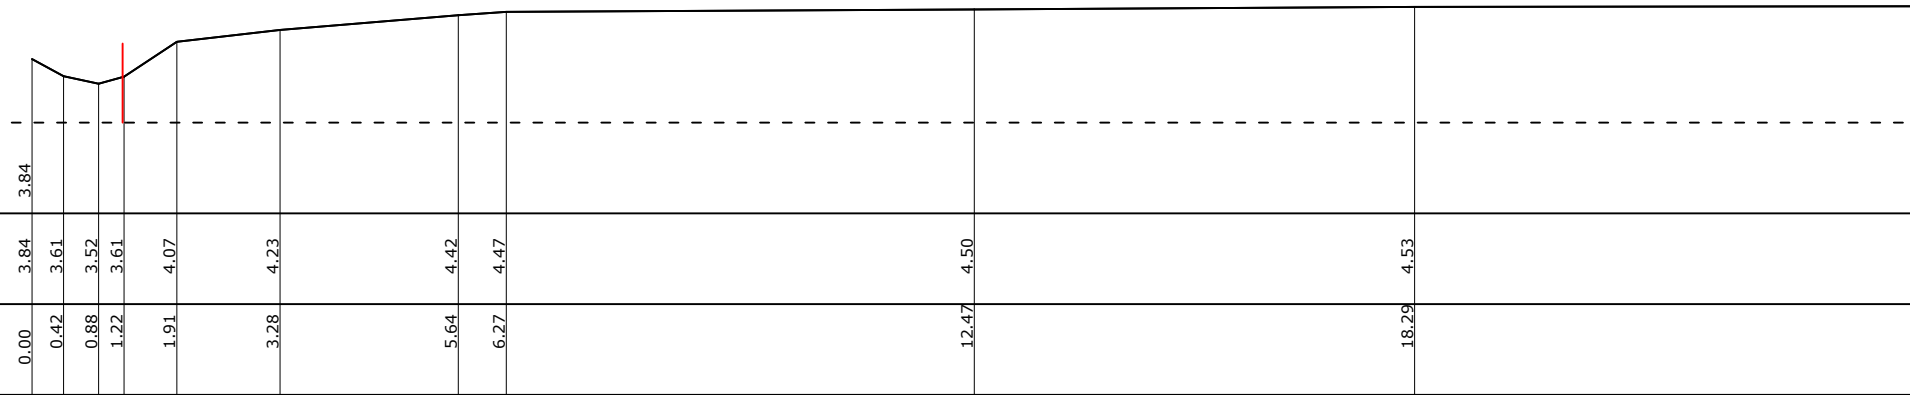

F170830D

0.00m²

3.0 mNAP

Bagger

Bodem/Mv

Afstand

