

F170830E


0.00m2

3.0 mNAP

Bagger

Bodem/Mv

Afstand

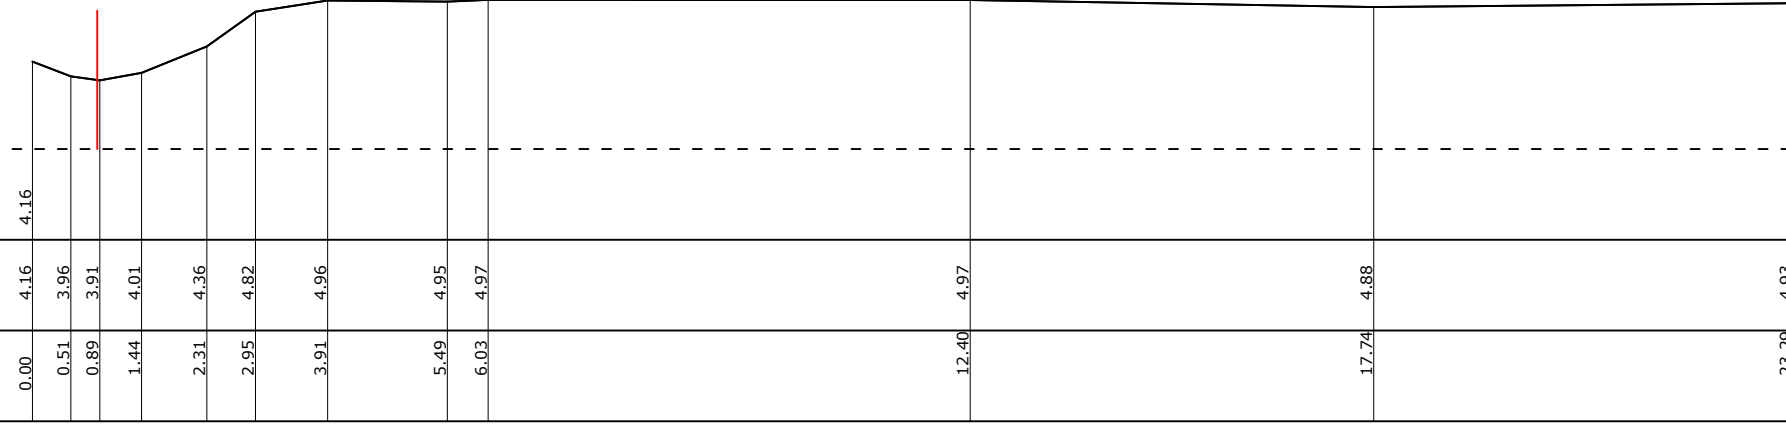

F170830F


0.00m2

3.0 mNAP

Bagger

Bodem/Mv

Afstand

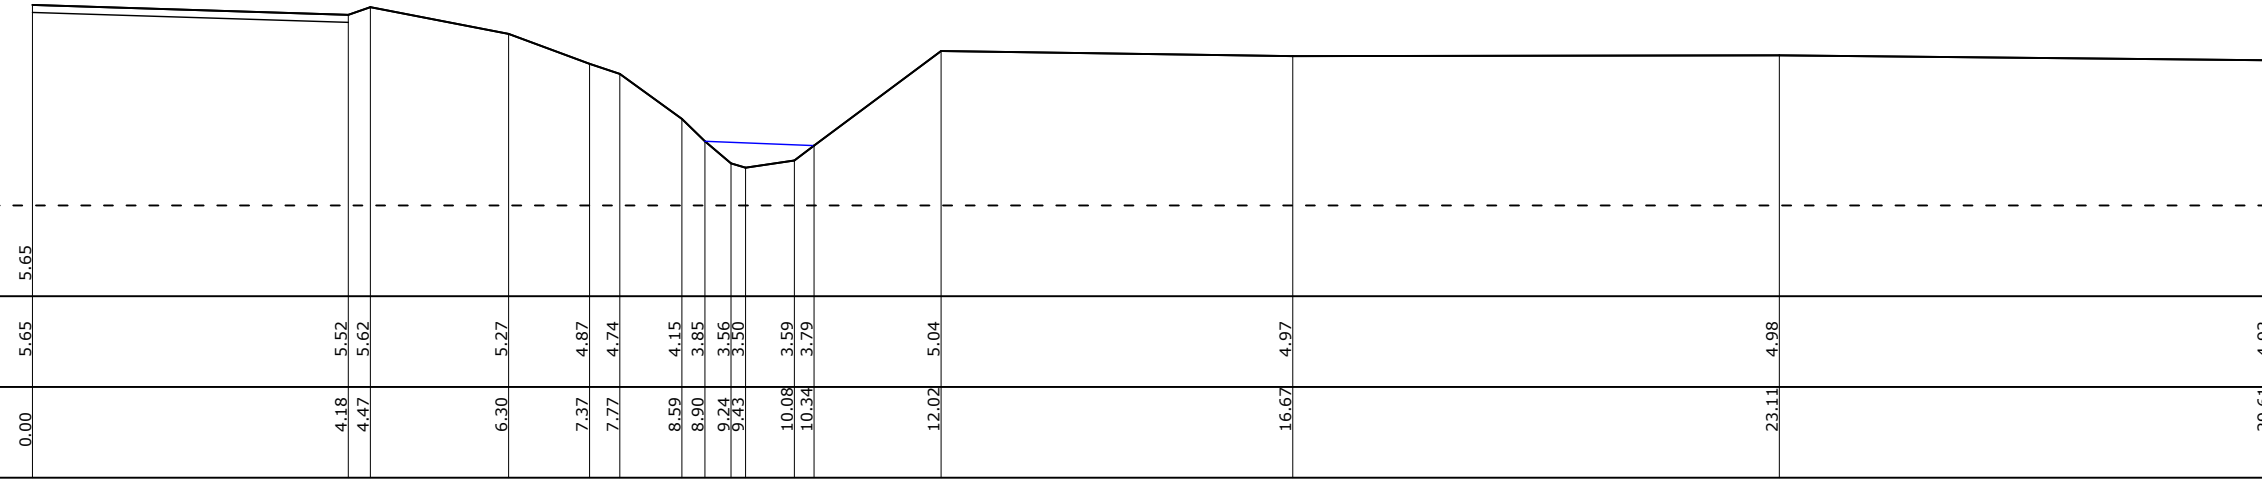

F170830G


0.00m2

3.0 mNAP

Bagger

Bodem/Mv

Afstand

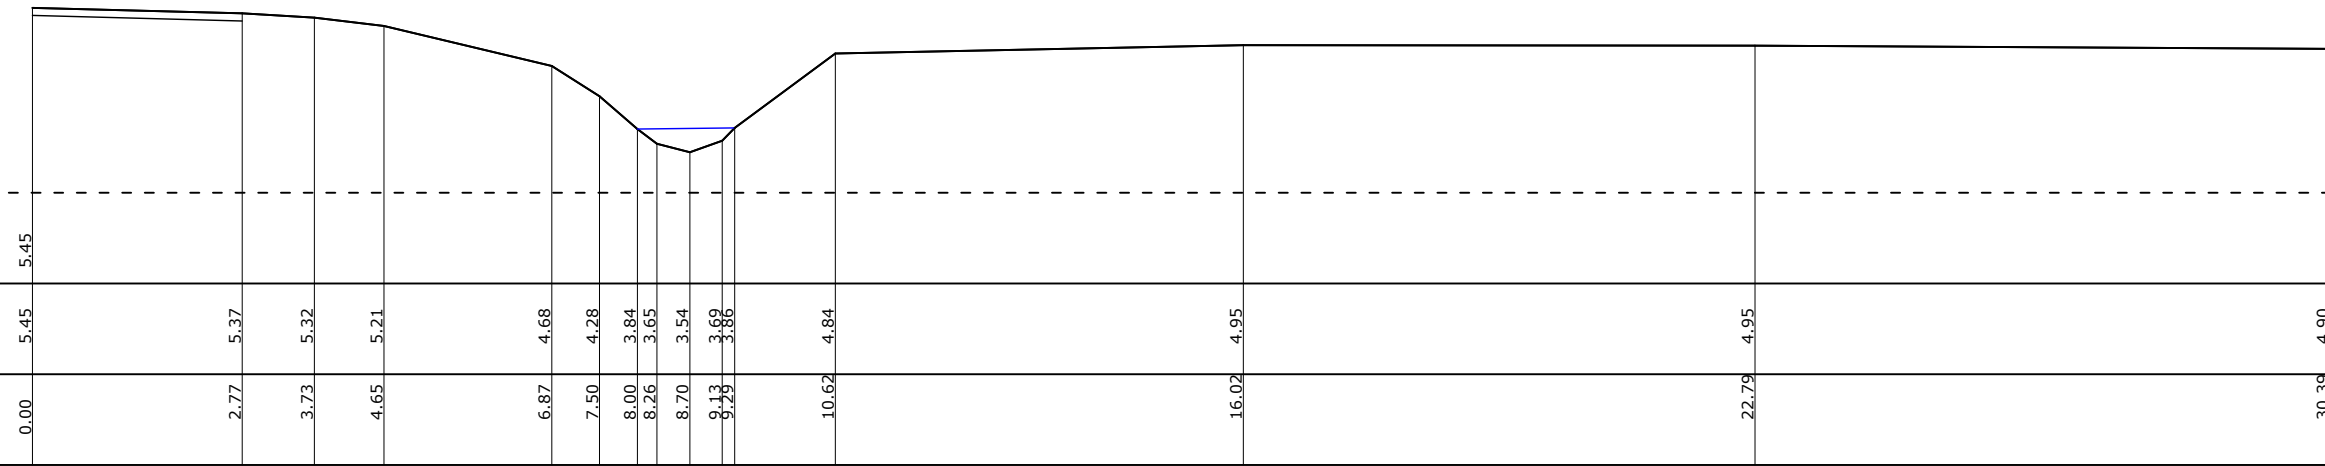

F170830H

0.00m2

3.0 mNAP

Bagger

Bodem/Mv

Afstand

