



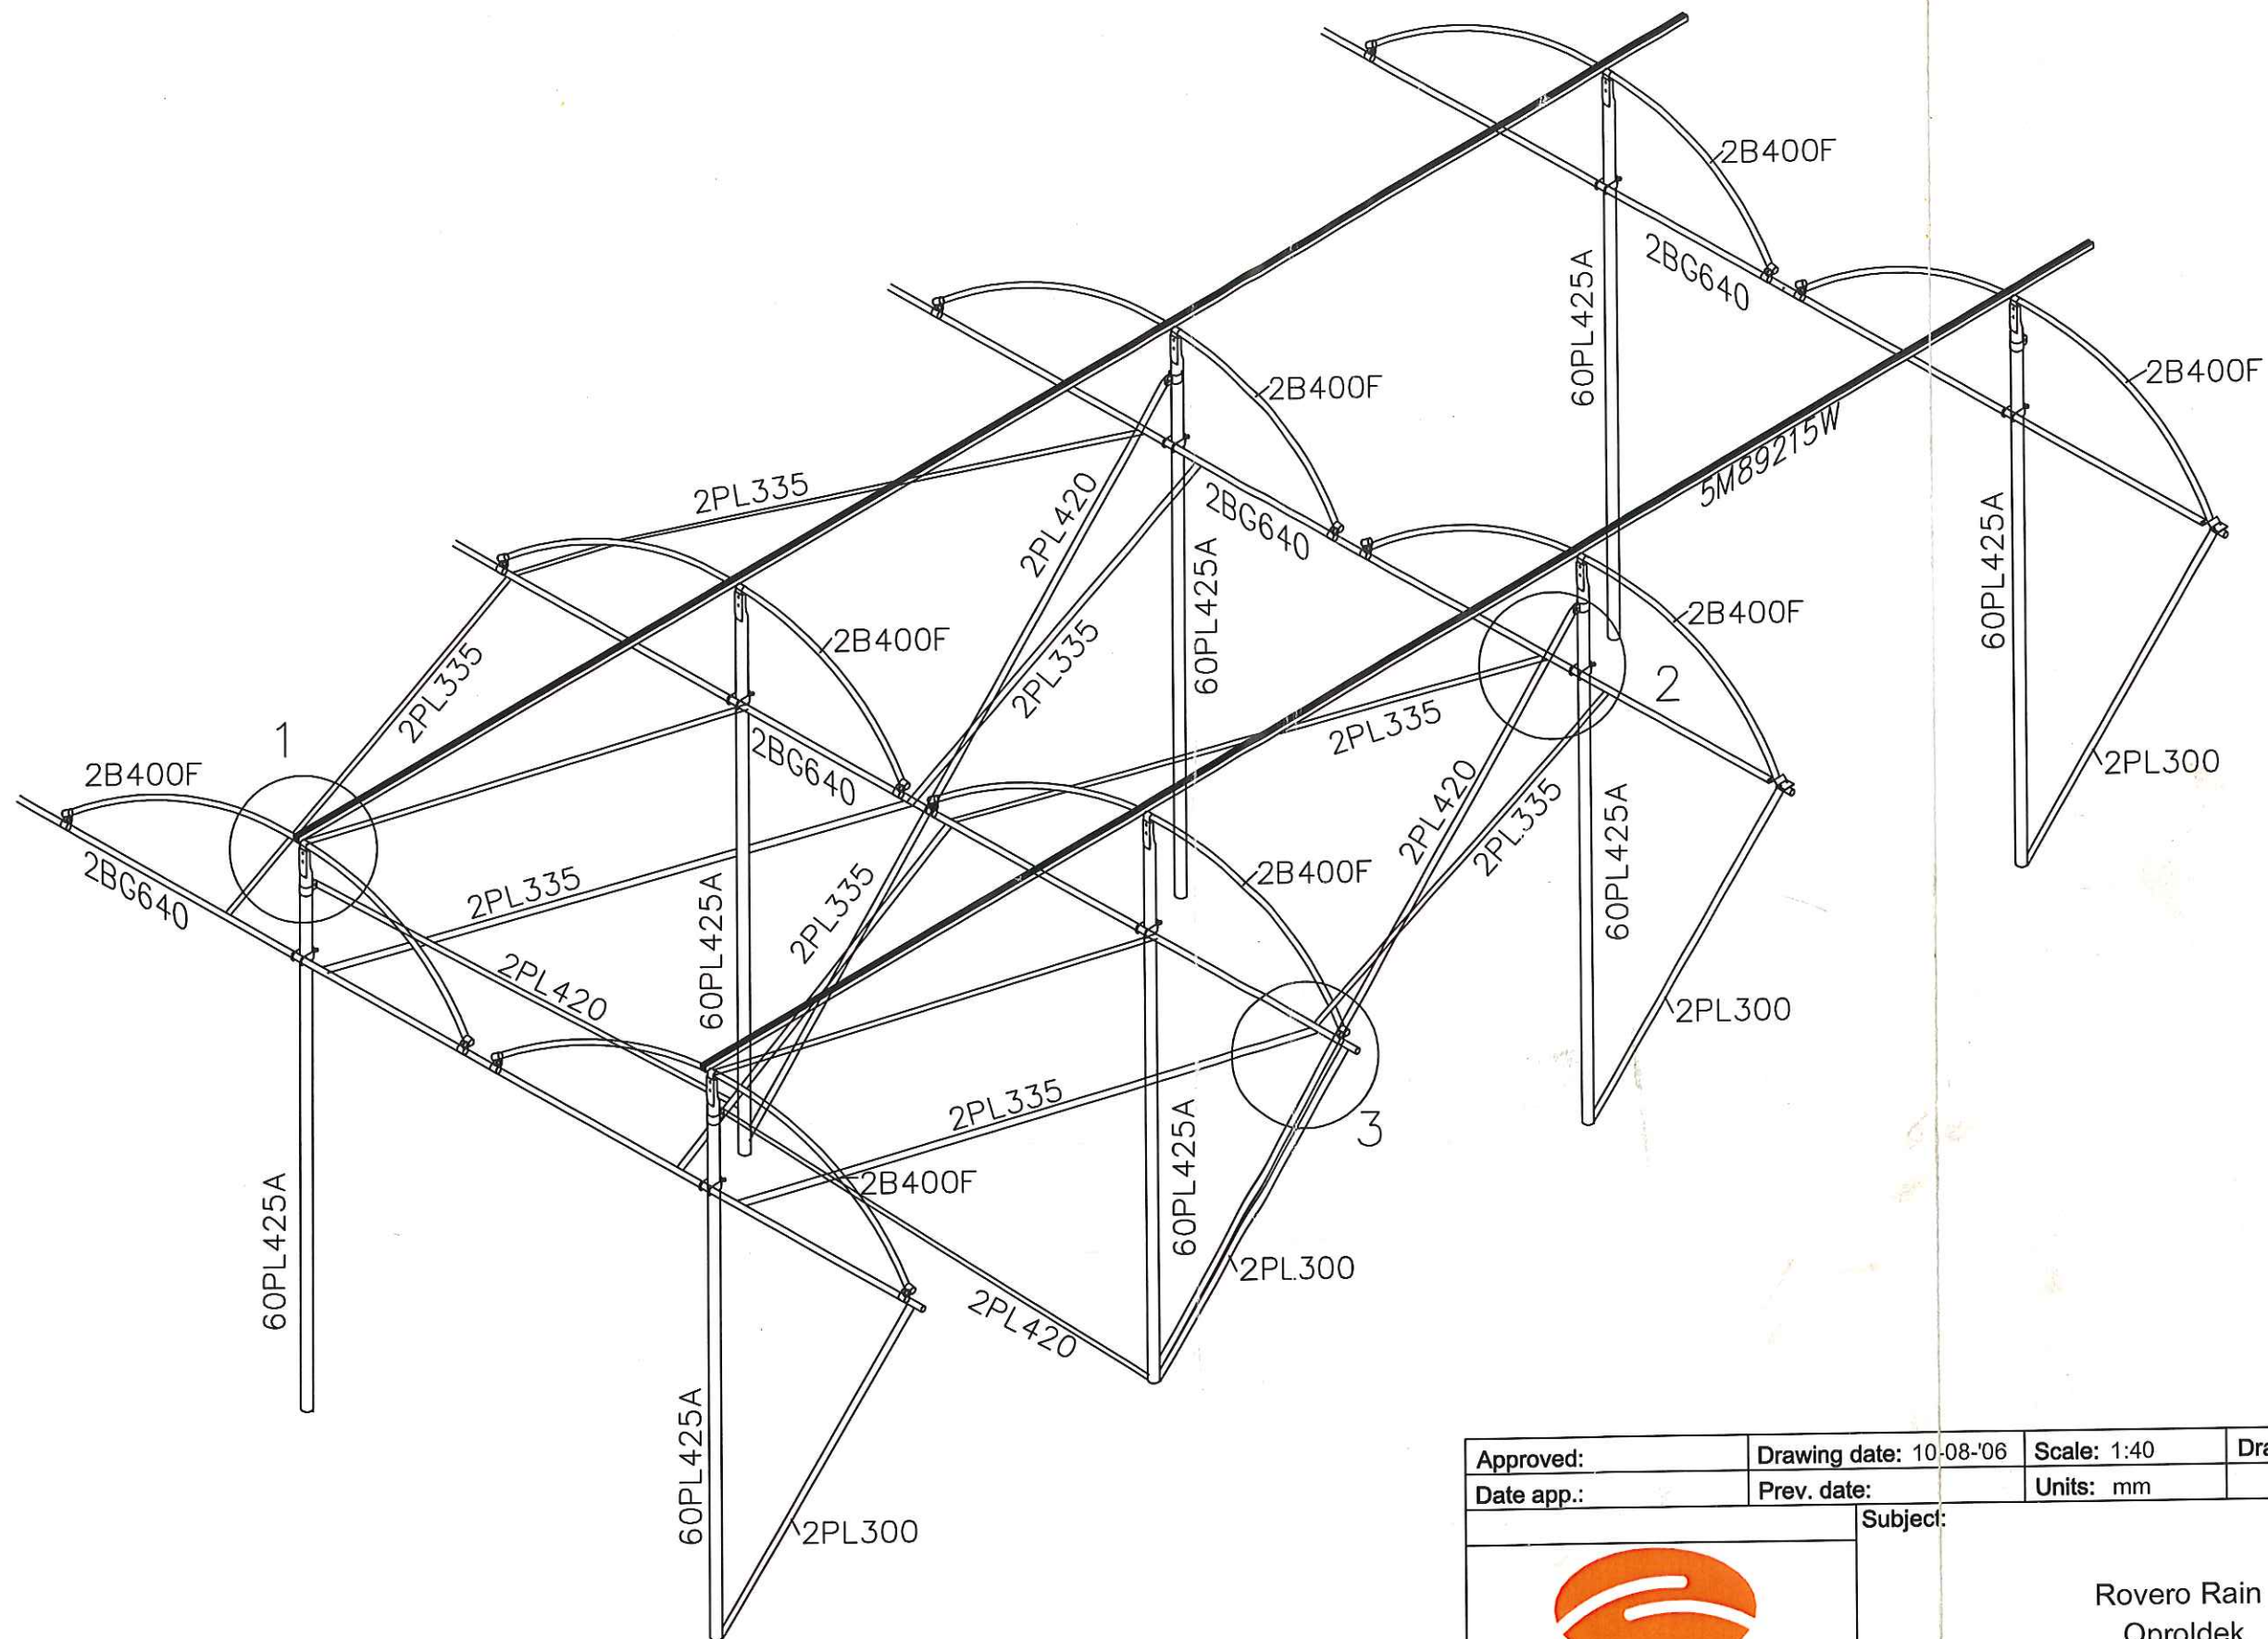



Approved:	Drawing date: 10-08-'06	Scale: 1:40	Drawn by: JvU
Date app.:	Prev. date:	Units: mm	
Subject:			
Rovero Rain Oproldek			
Reference:		ROVERO Systems B.V.	
All rights of this design exclusive reserved to: ROVERO Systems B.V.©		A3	DRW.NR. OPROL002

L:\Techniek\For approval\Kassen standaard\RS99077\Oproldek


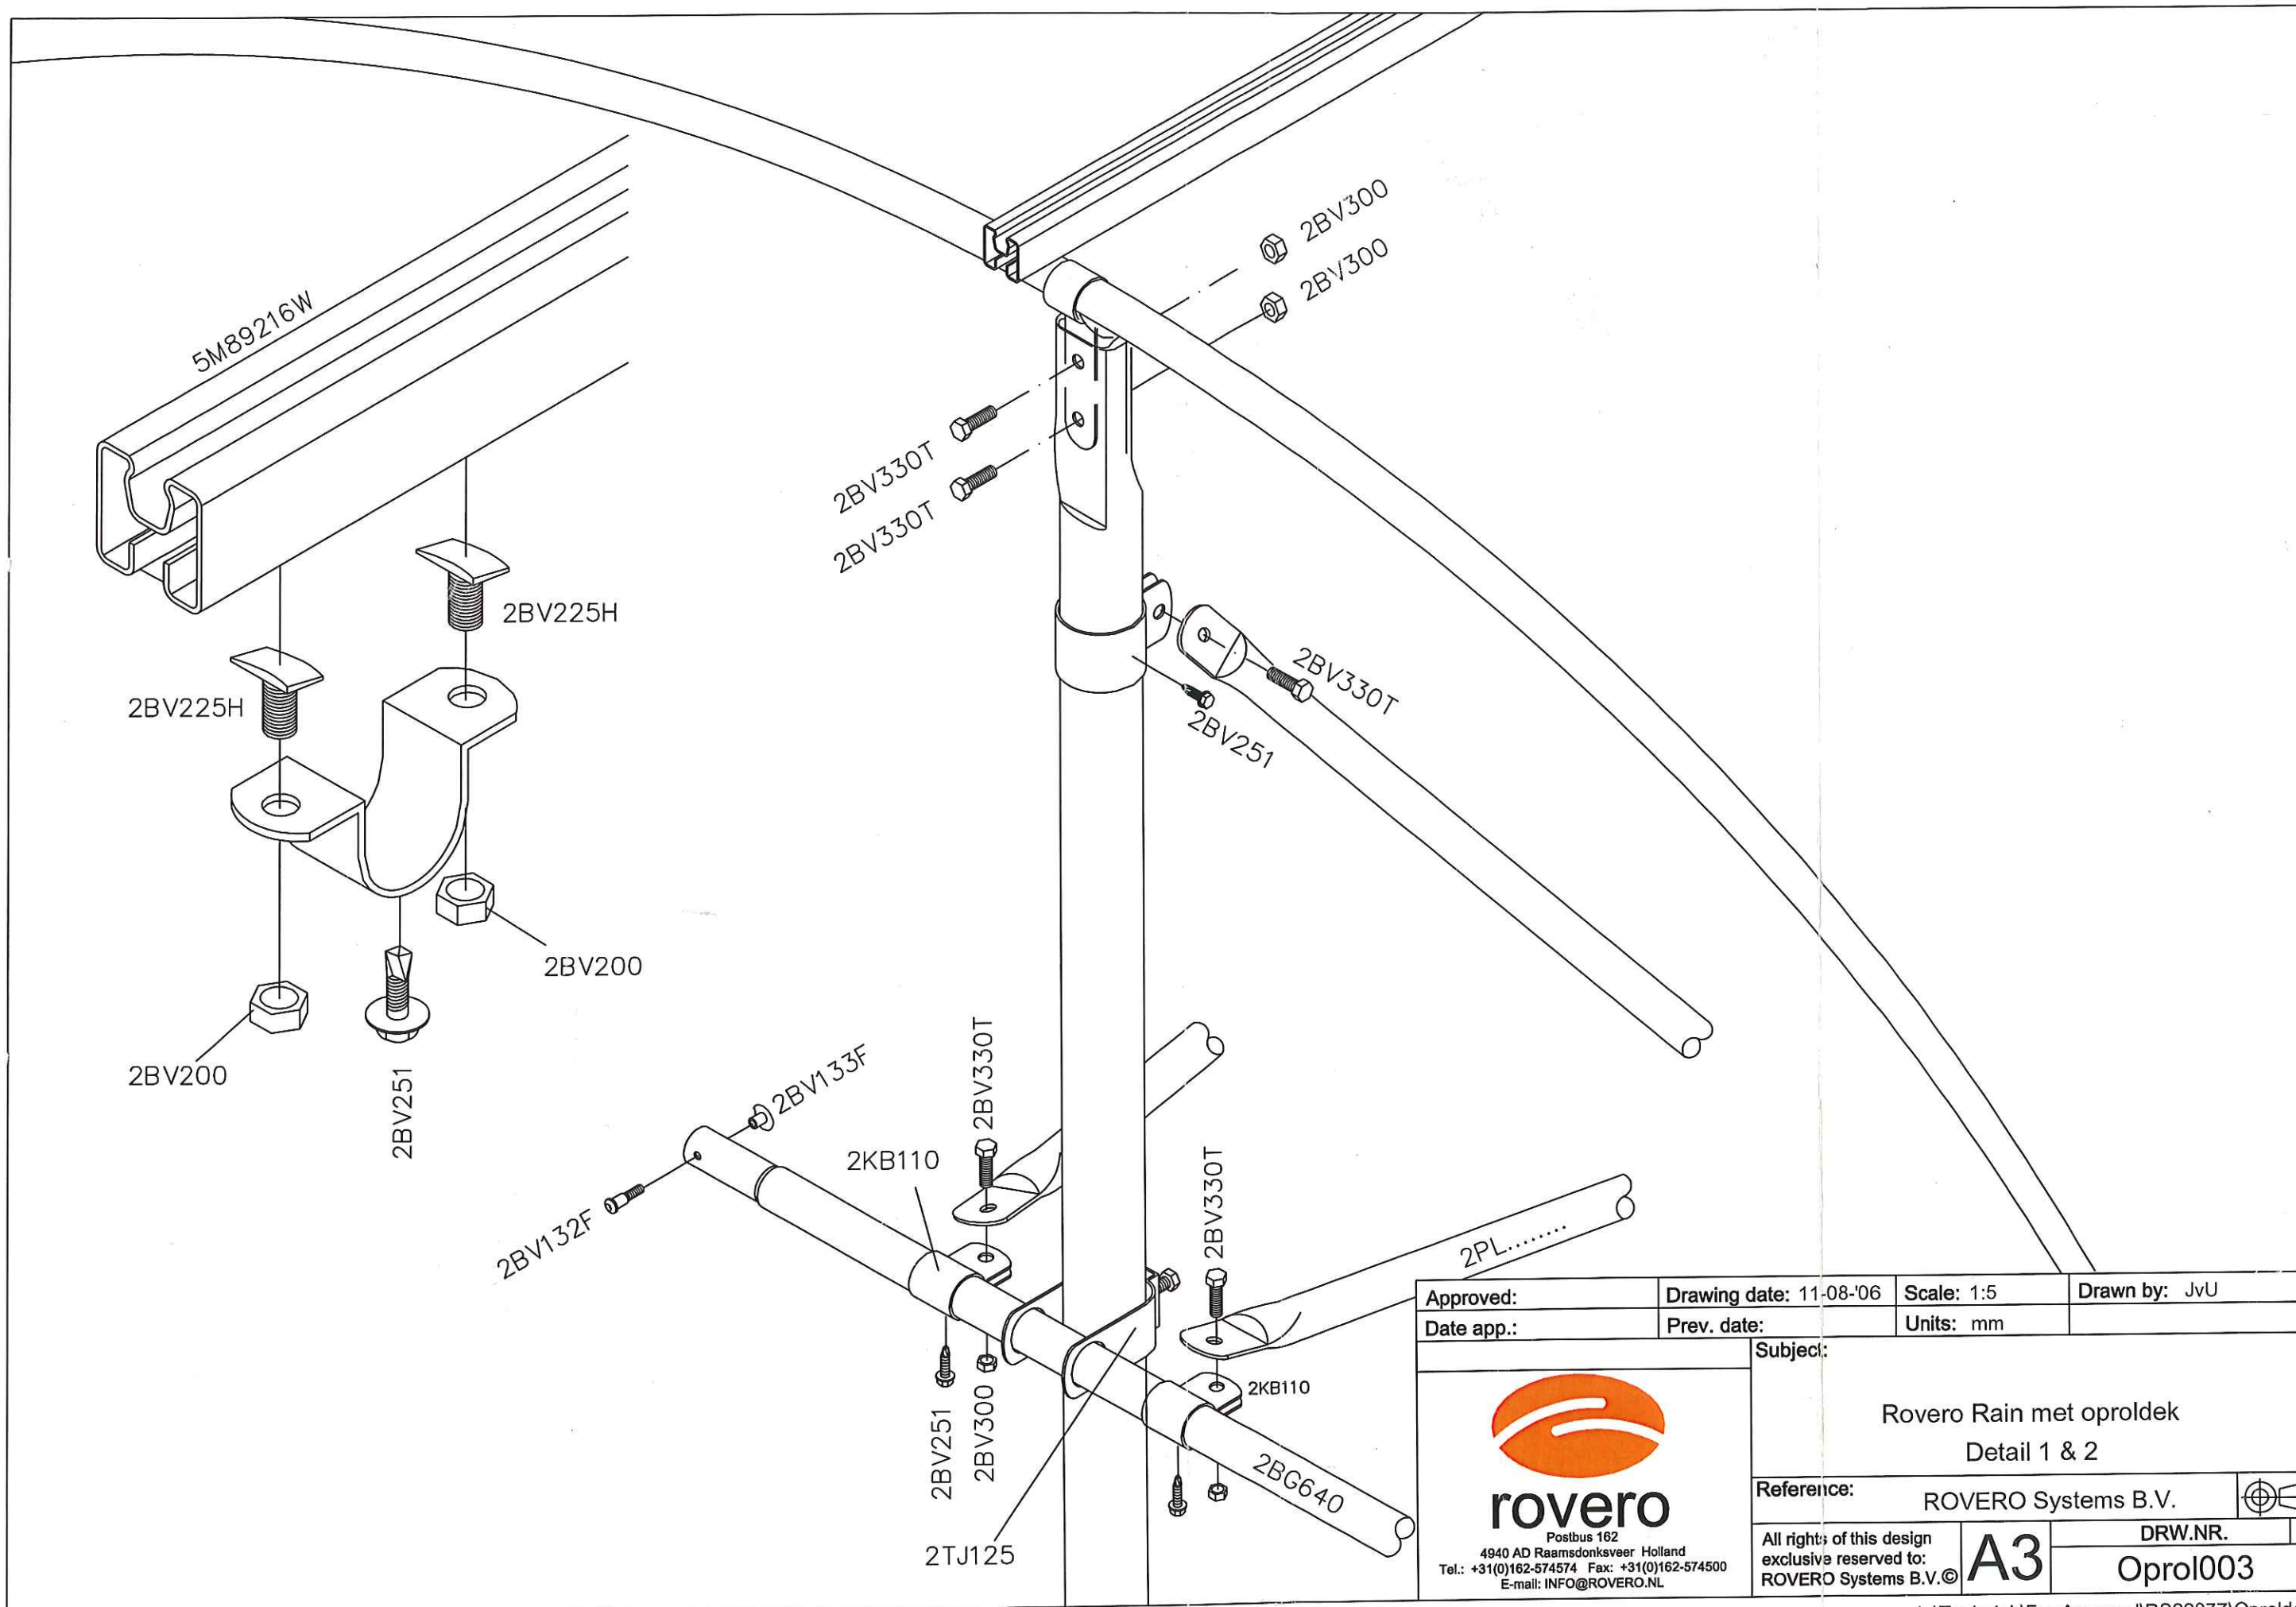


Approved:	Drawing date: 11-08-'06	Scale: 1:5	Drawn by: JvU
Date app.:	Prev. date:	Units: mm	
Subject:			
 rovero Postbus 162 4940 AD Raamsdonksveer Holland Tel.: +31(0)162-574574 Fax: +31(0)162-574500 E-mail: INFO@ROVERO.NL			
Rovero Rain met oproldek Detail 1 & 2			
Reference: ROVERO Systems B.V.			
All rights of this design exclusive reserved to: ROVERO Systems B.V.©			
A3			DRW.NR. Oprol003

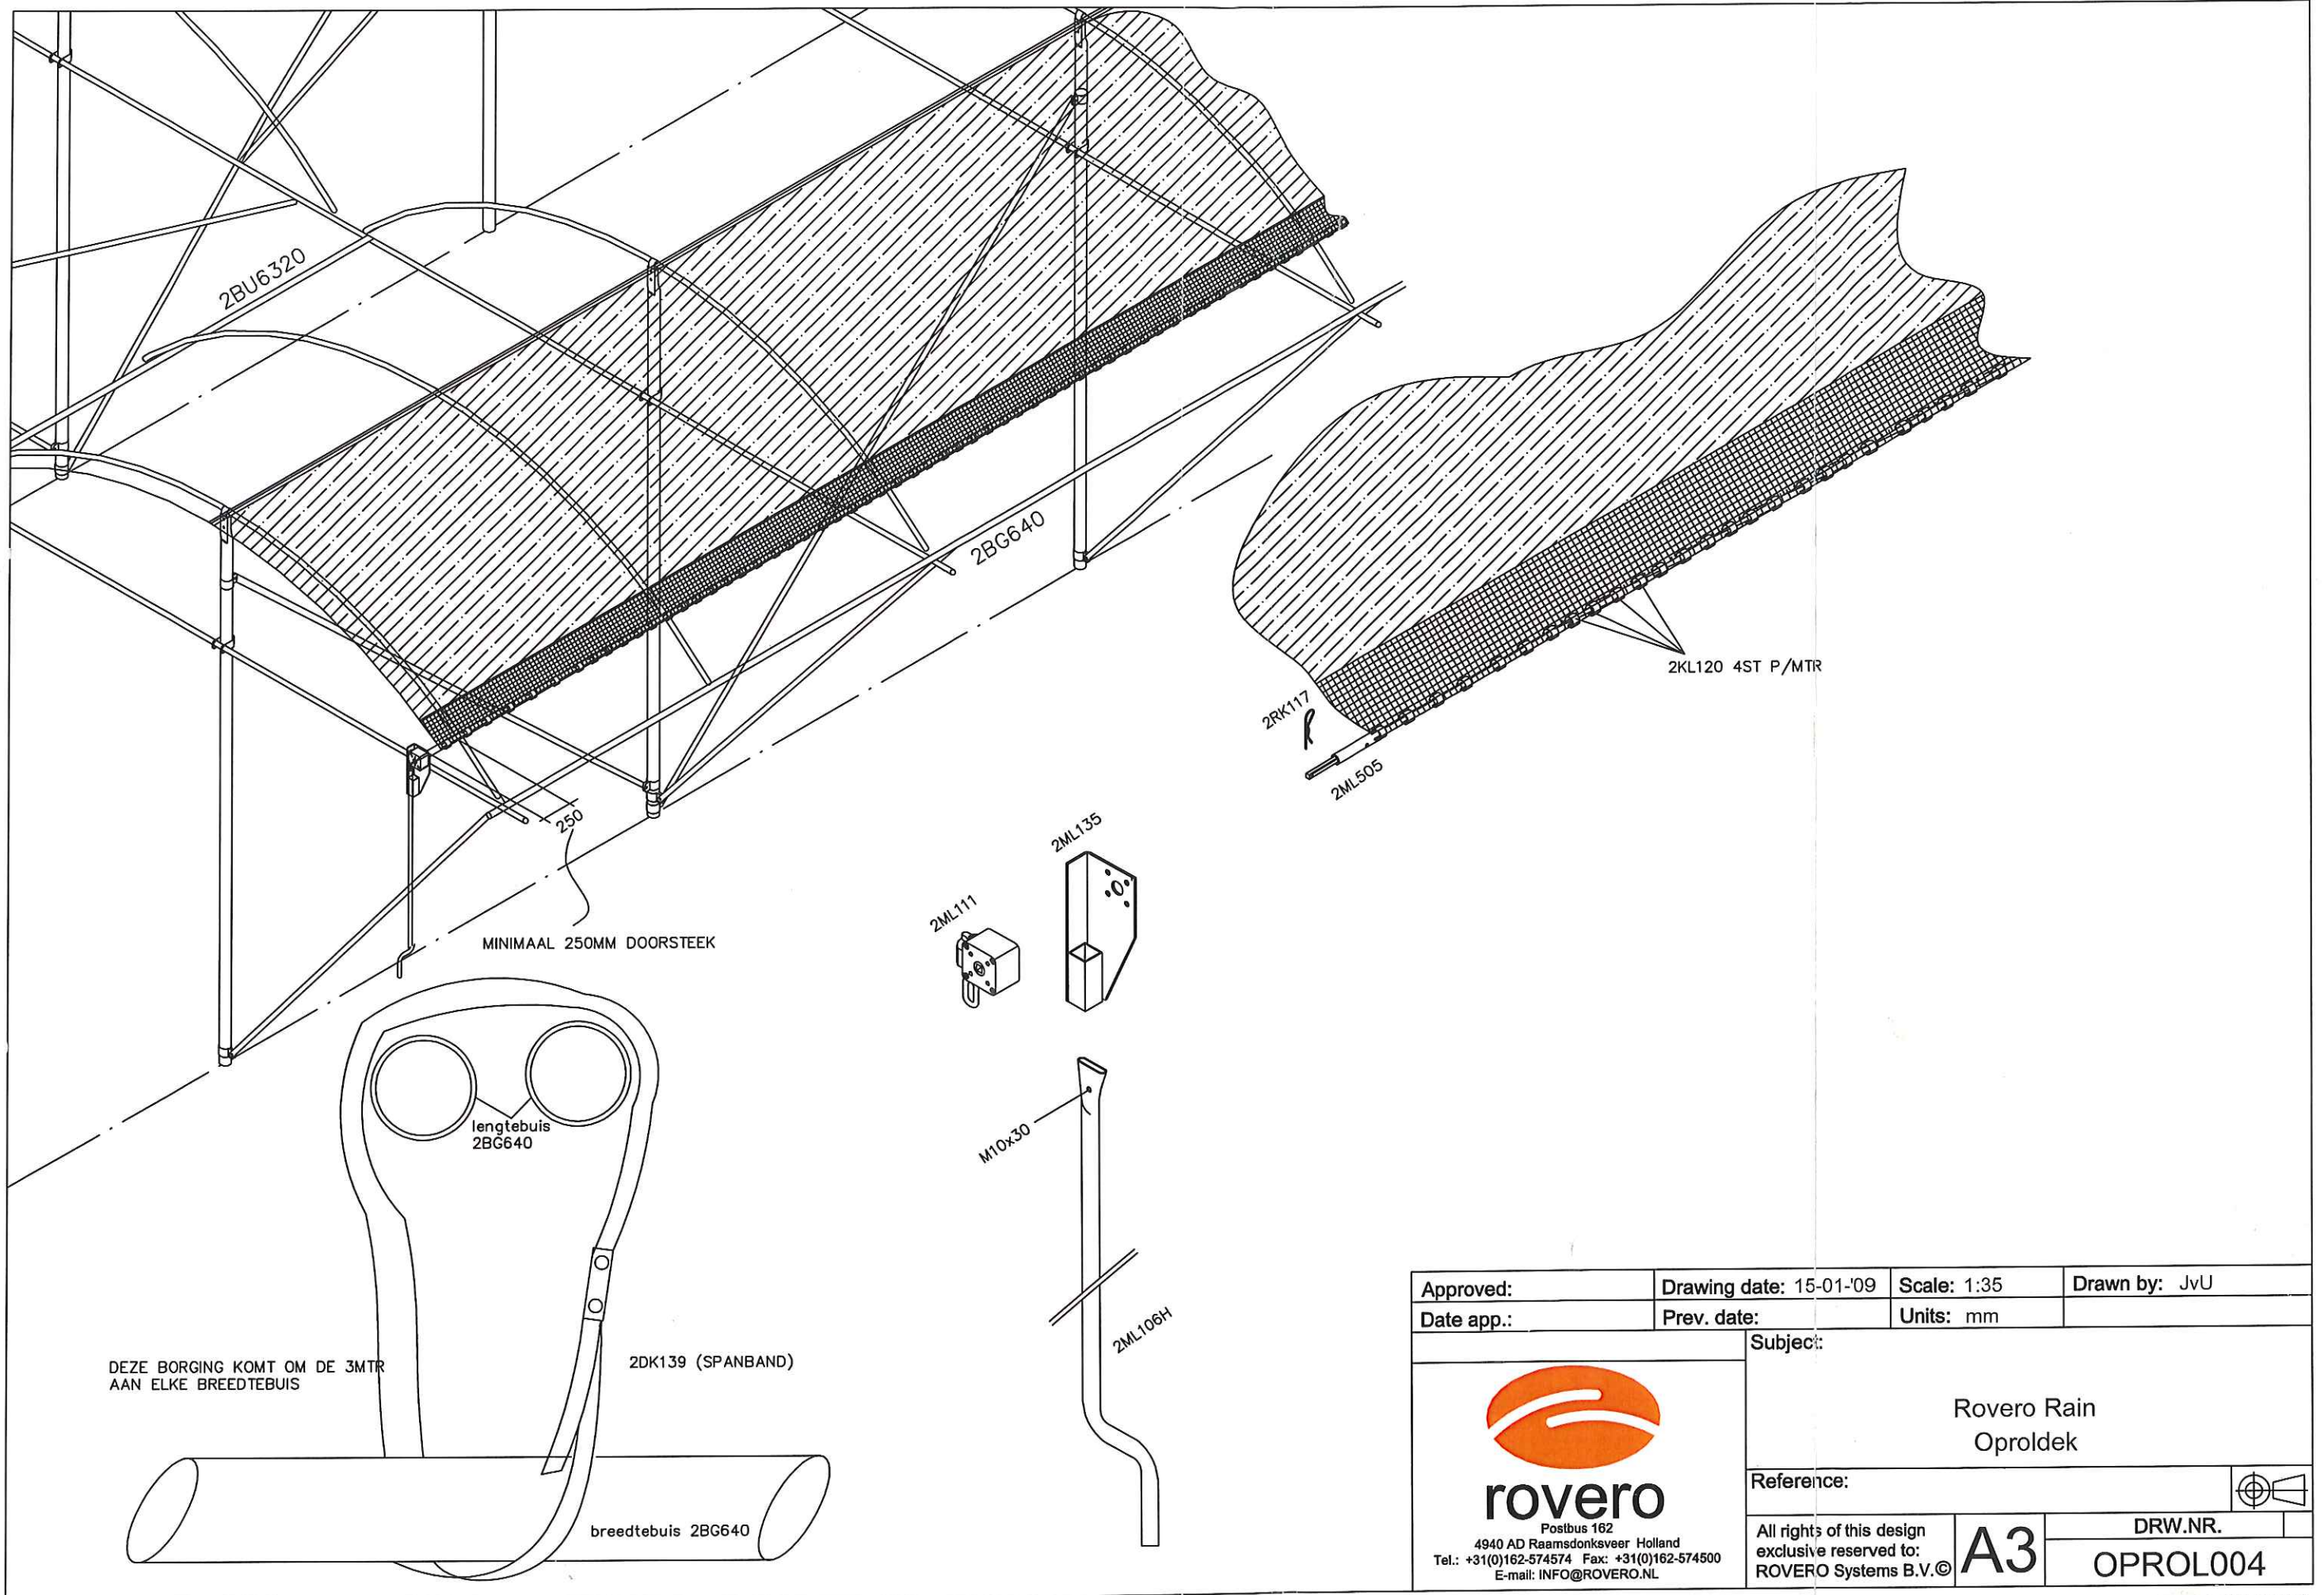


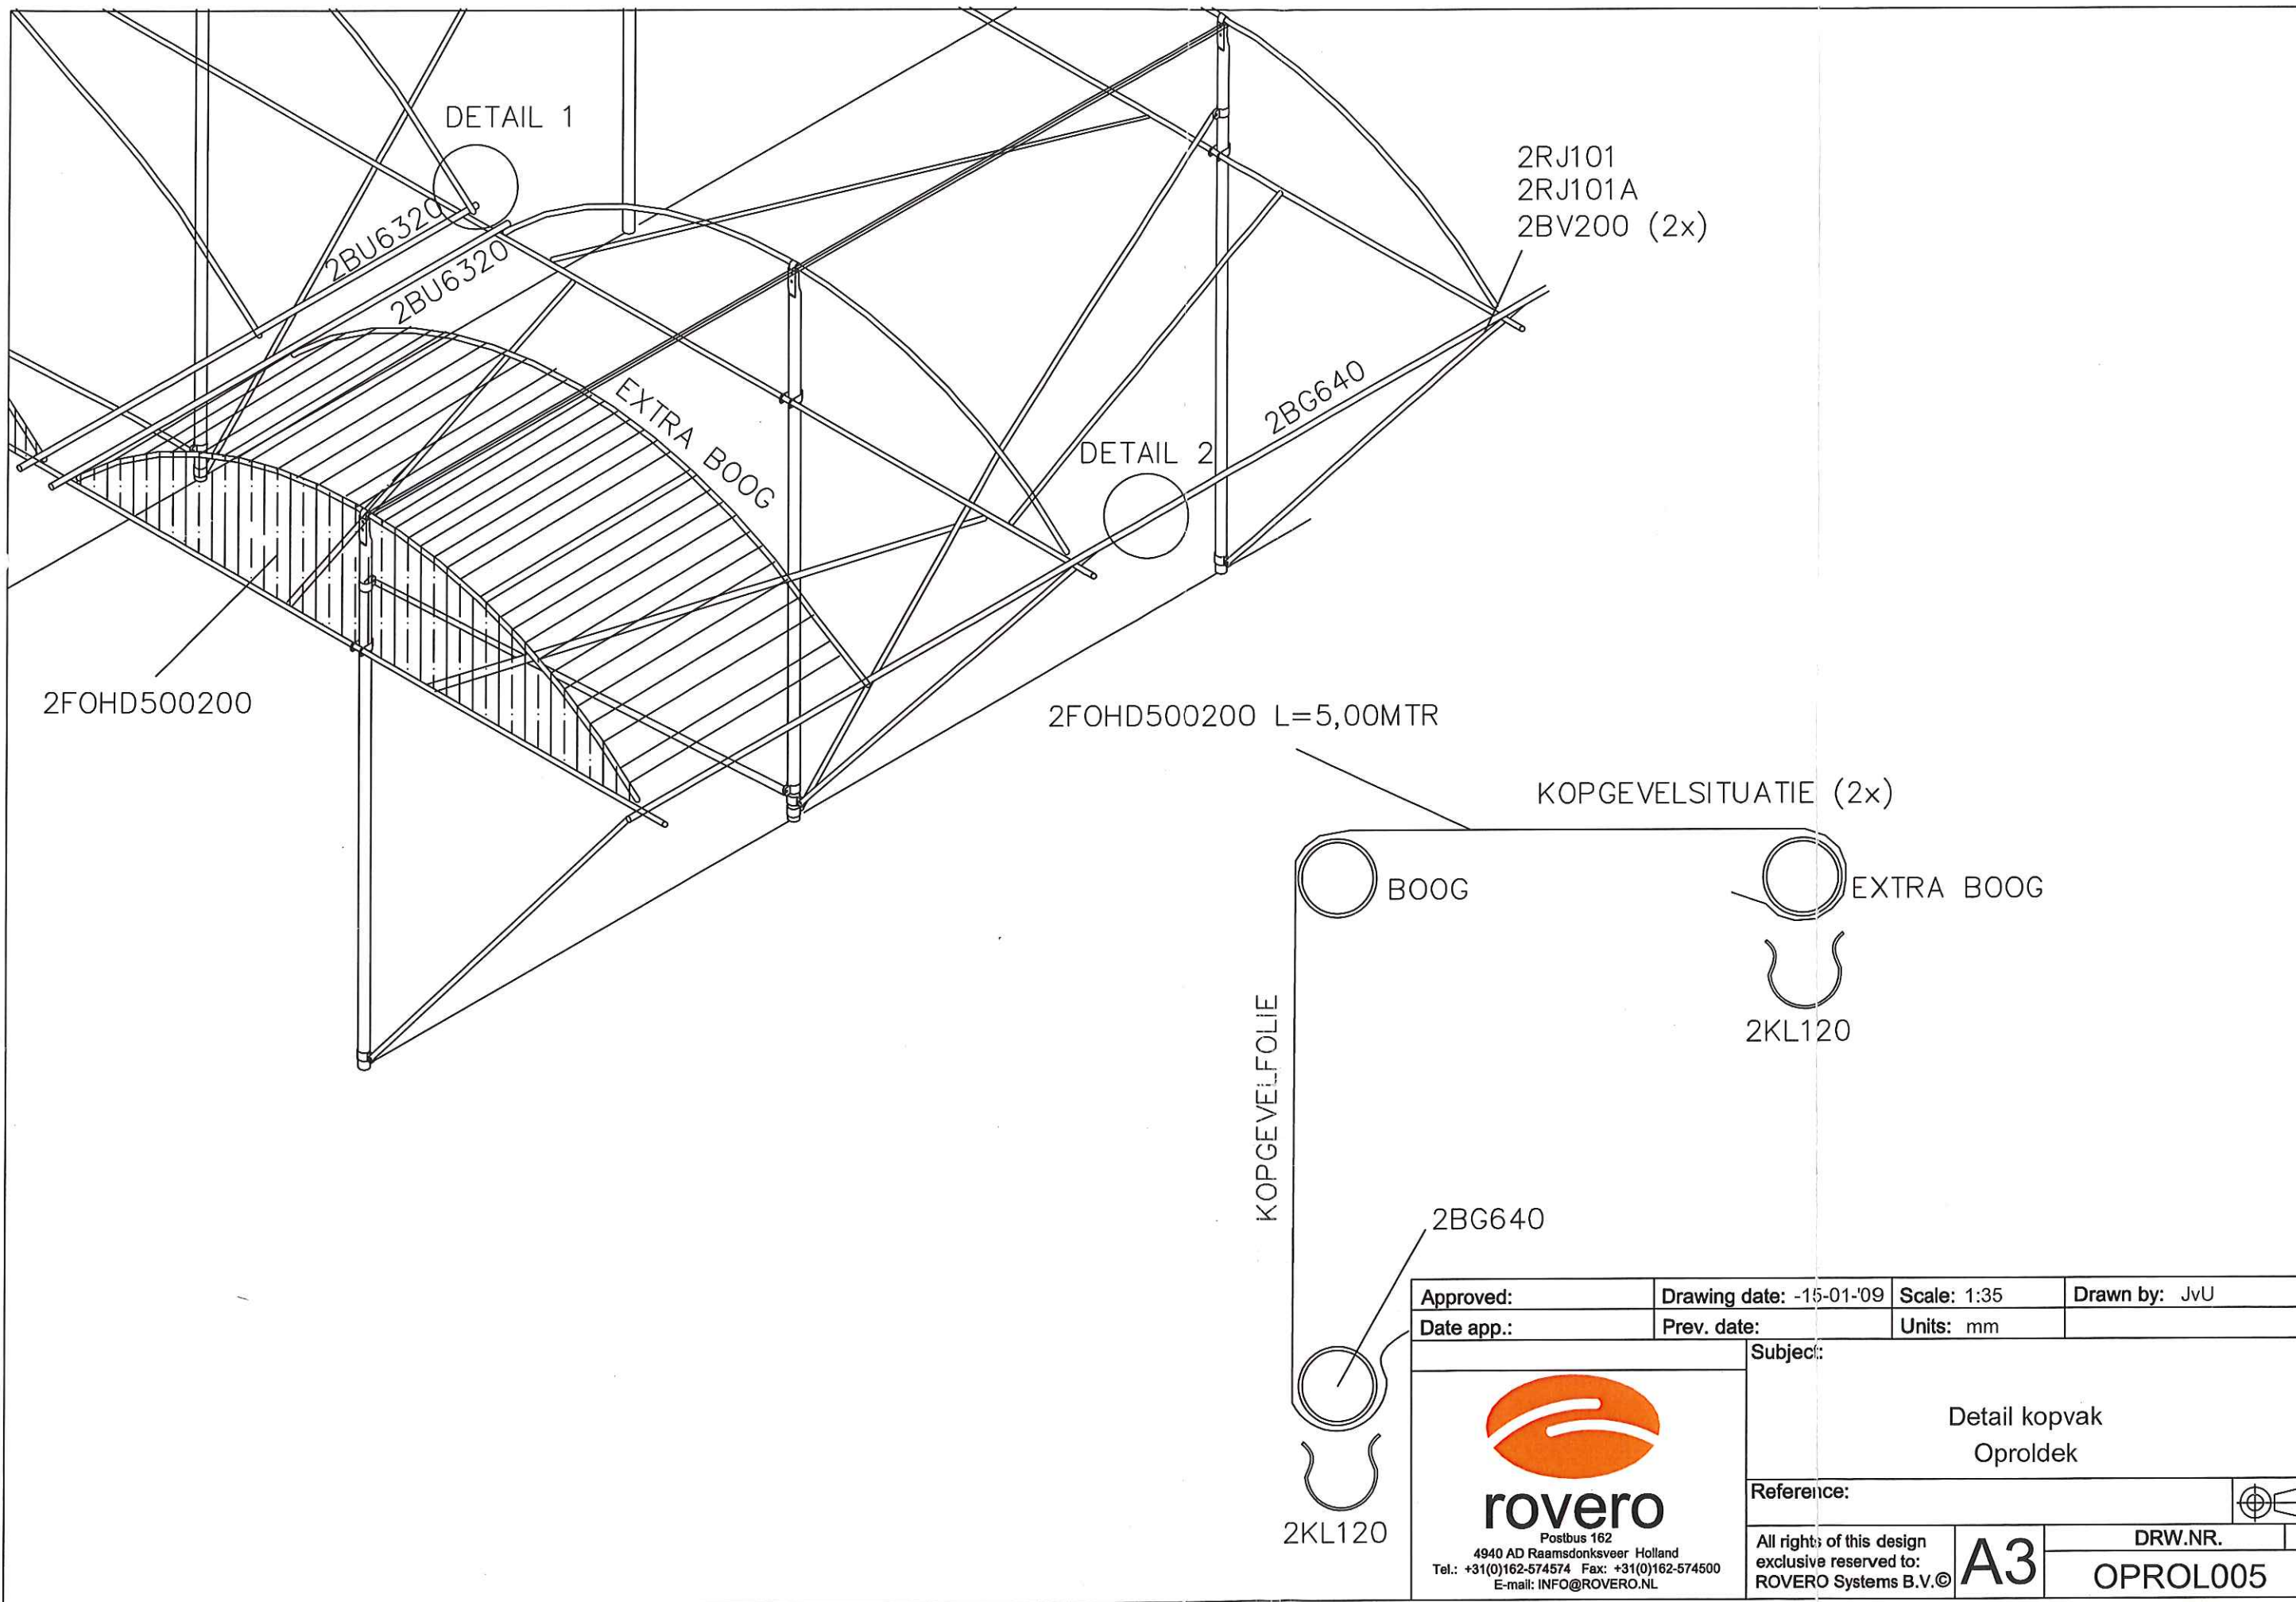

Approved:	Drawing date: -15-01-09	Scale: 1:35	Drawn by: JvU
Date app.:	Prev. date:	Units: mm	
 rovero Postbus 162 4940 AD Raamsdonksveer Holland Tel.: +31(0)162-574574 Fax: +31(0)162-574500 E-mail: INFO@ROVERO.NL		Subject: Detail kopvak Oproldek	
		Reference: 	
All rights of this design exclusive reserved to: ROVERO Systems B.V.©		A3	DRW.NR. OPROL005

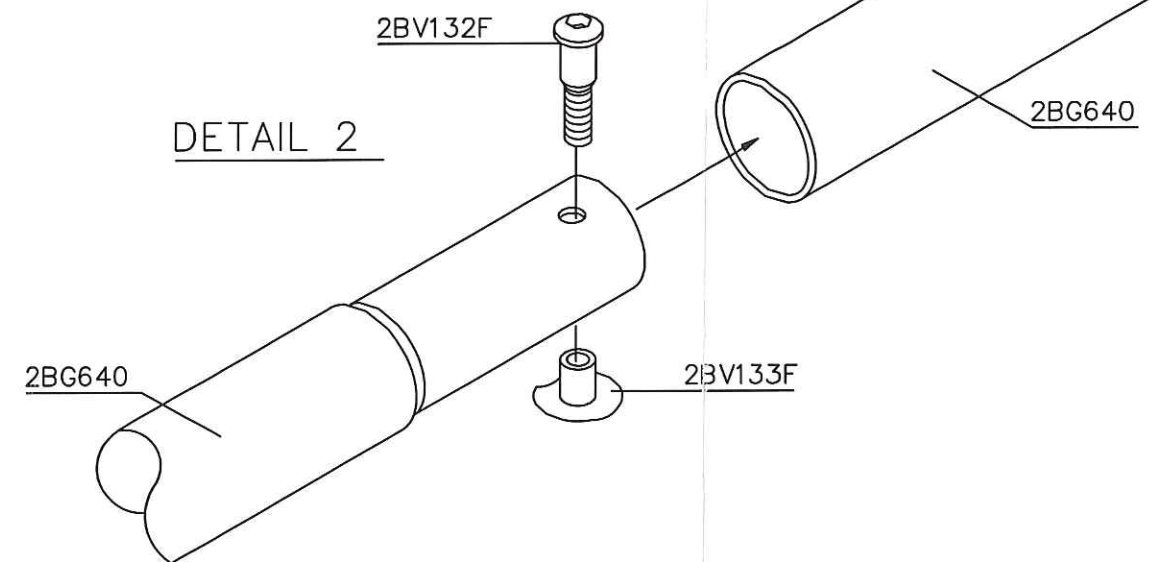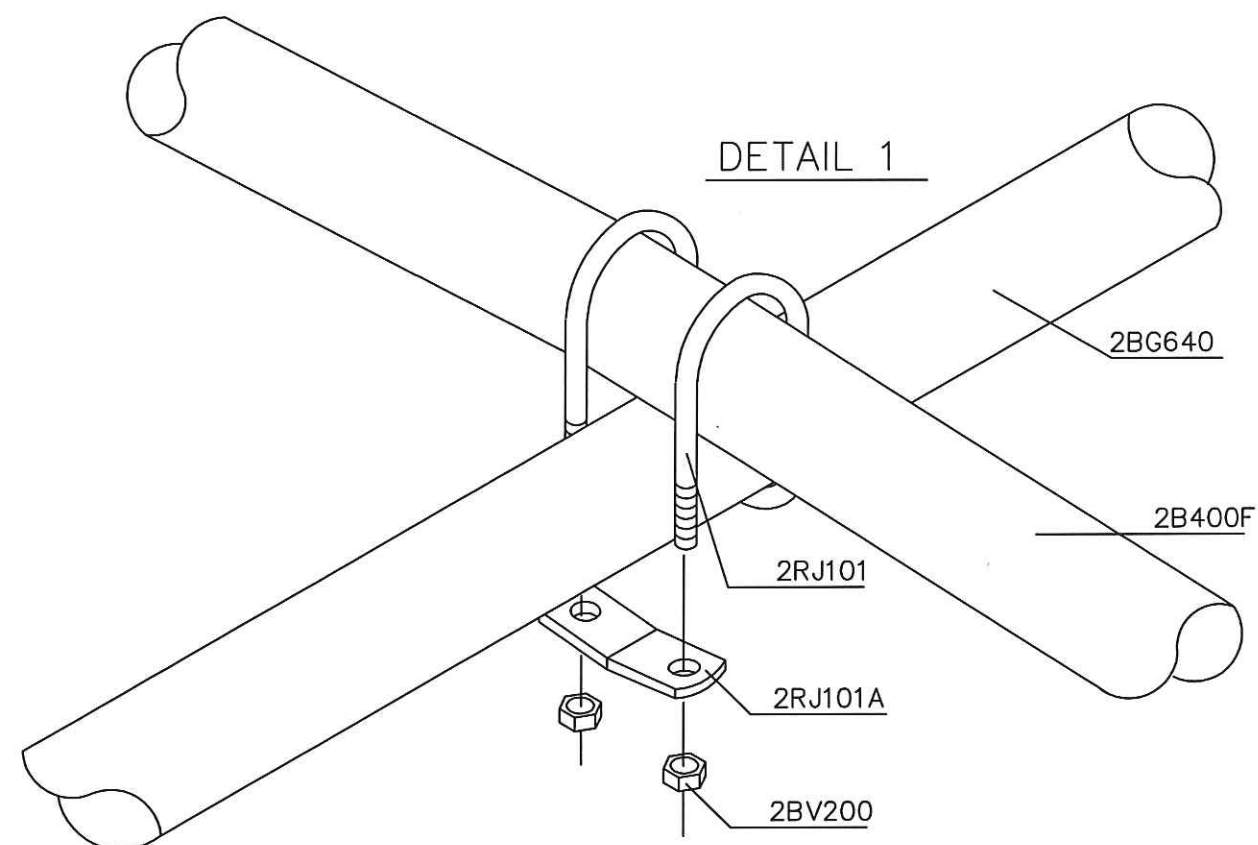


Approved:	Drawing date: 02-02-06	Scale: 1:2	Drawn by: FvG
Date app.:	Prev. date:	Units: mm	
Subject:			
 rovero Postbus 162 4940 AD Raamsdonksveer Holland Tel.: +31(0)162-574574 Fax: +31(0)162-574500 E-mail: INFO@ROVERO.NL			
Reference:		ROVERO	
All rights of this design exclusive reserved to: ROVERO Systems B.V.©		A3	DRW.NR. OPROL005A

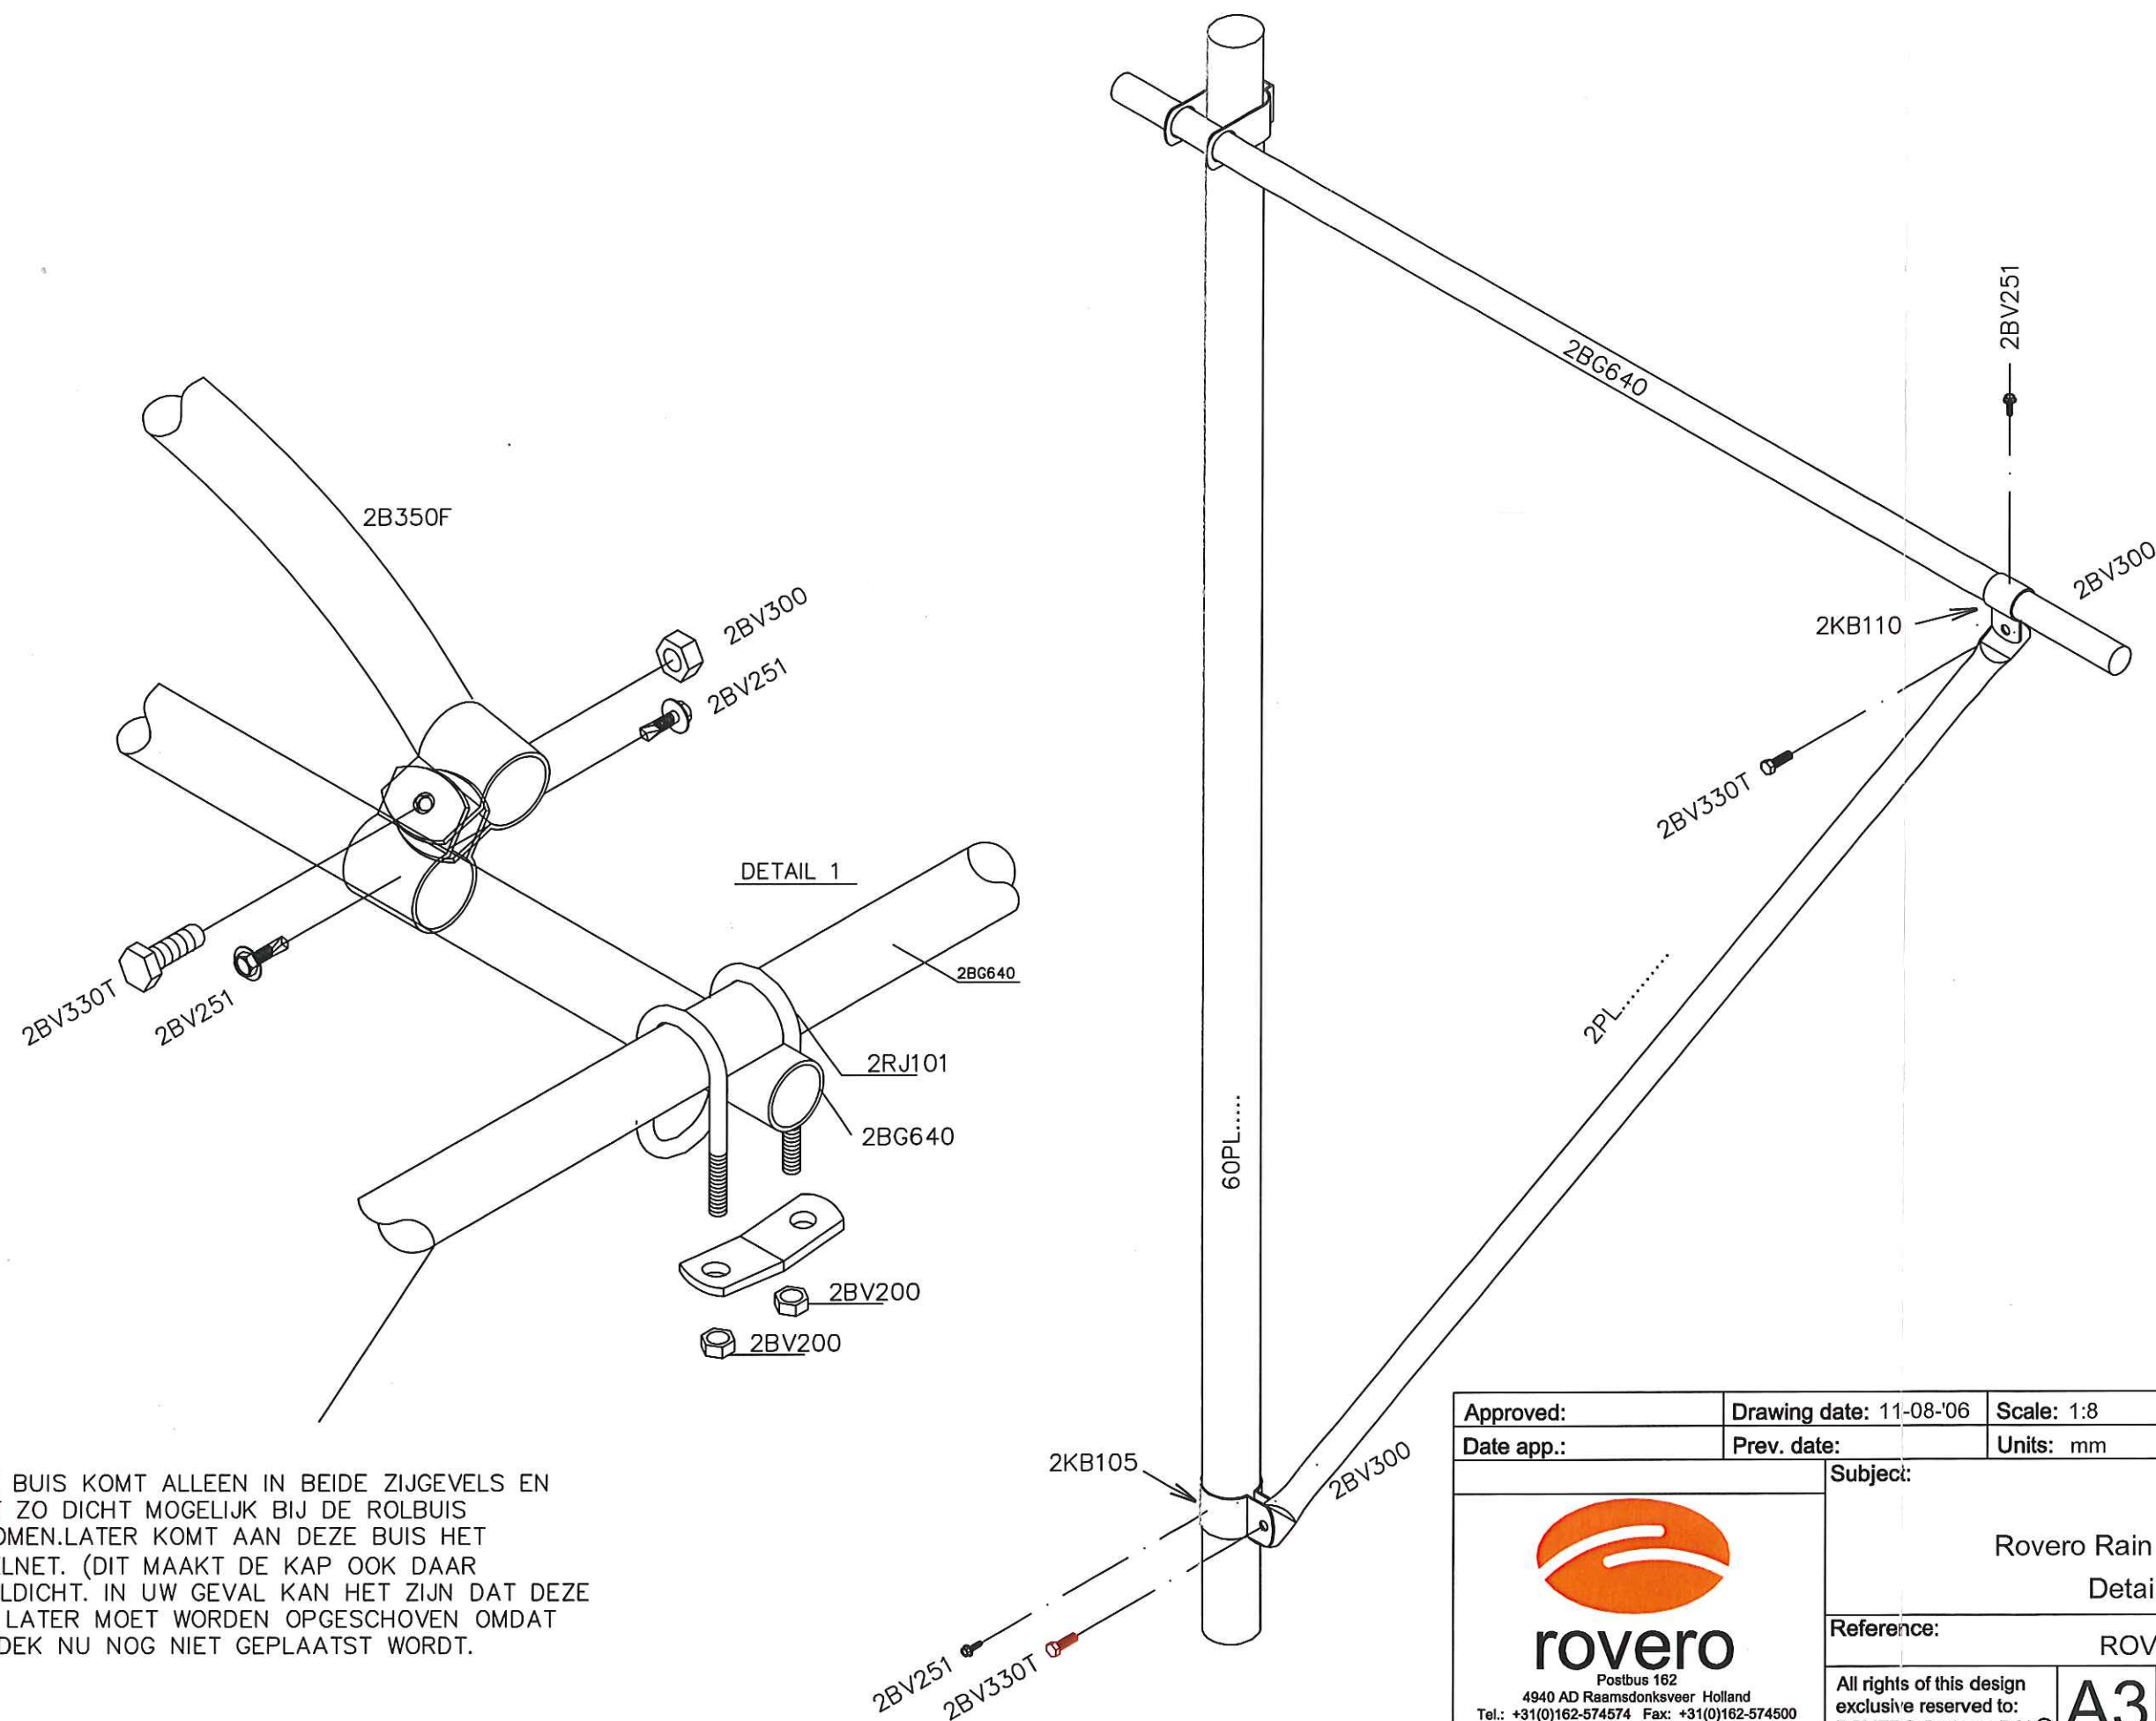


DEZE BUIS KOMT ALLEEN IN BEIDE ZIJGEVELS EN MOET ZO DICHT MOGELIJK BIJ DE ROLBUIS UITKOMEN. LATER KOMT AAN DEZE BUIS HET HAGELNET. (DIT MAAKT DE KAP OOK DAAR VOGELDICHT. IN UW GEVAL KAN HET ZIJN DAT DEZE BUIS LATER MOET WORDEN OPGESCHOVEN OMDAT HET DEK NU NOG NIET GEPLAATST WORDT.

Approved:	Drawing date: 11-08-06	Scale: 1:8	Drawn by: JvU
Date app.:	Prev. date:	Units: mm	
Subject:			
Rovero Rain Oproldek Detail 3			
Reference:			ROVERO
All rights of this design exclusive reserved to: ROVERO Systems B.V.©		A3	DRW.NR. OPROL006

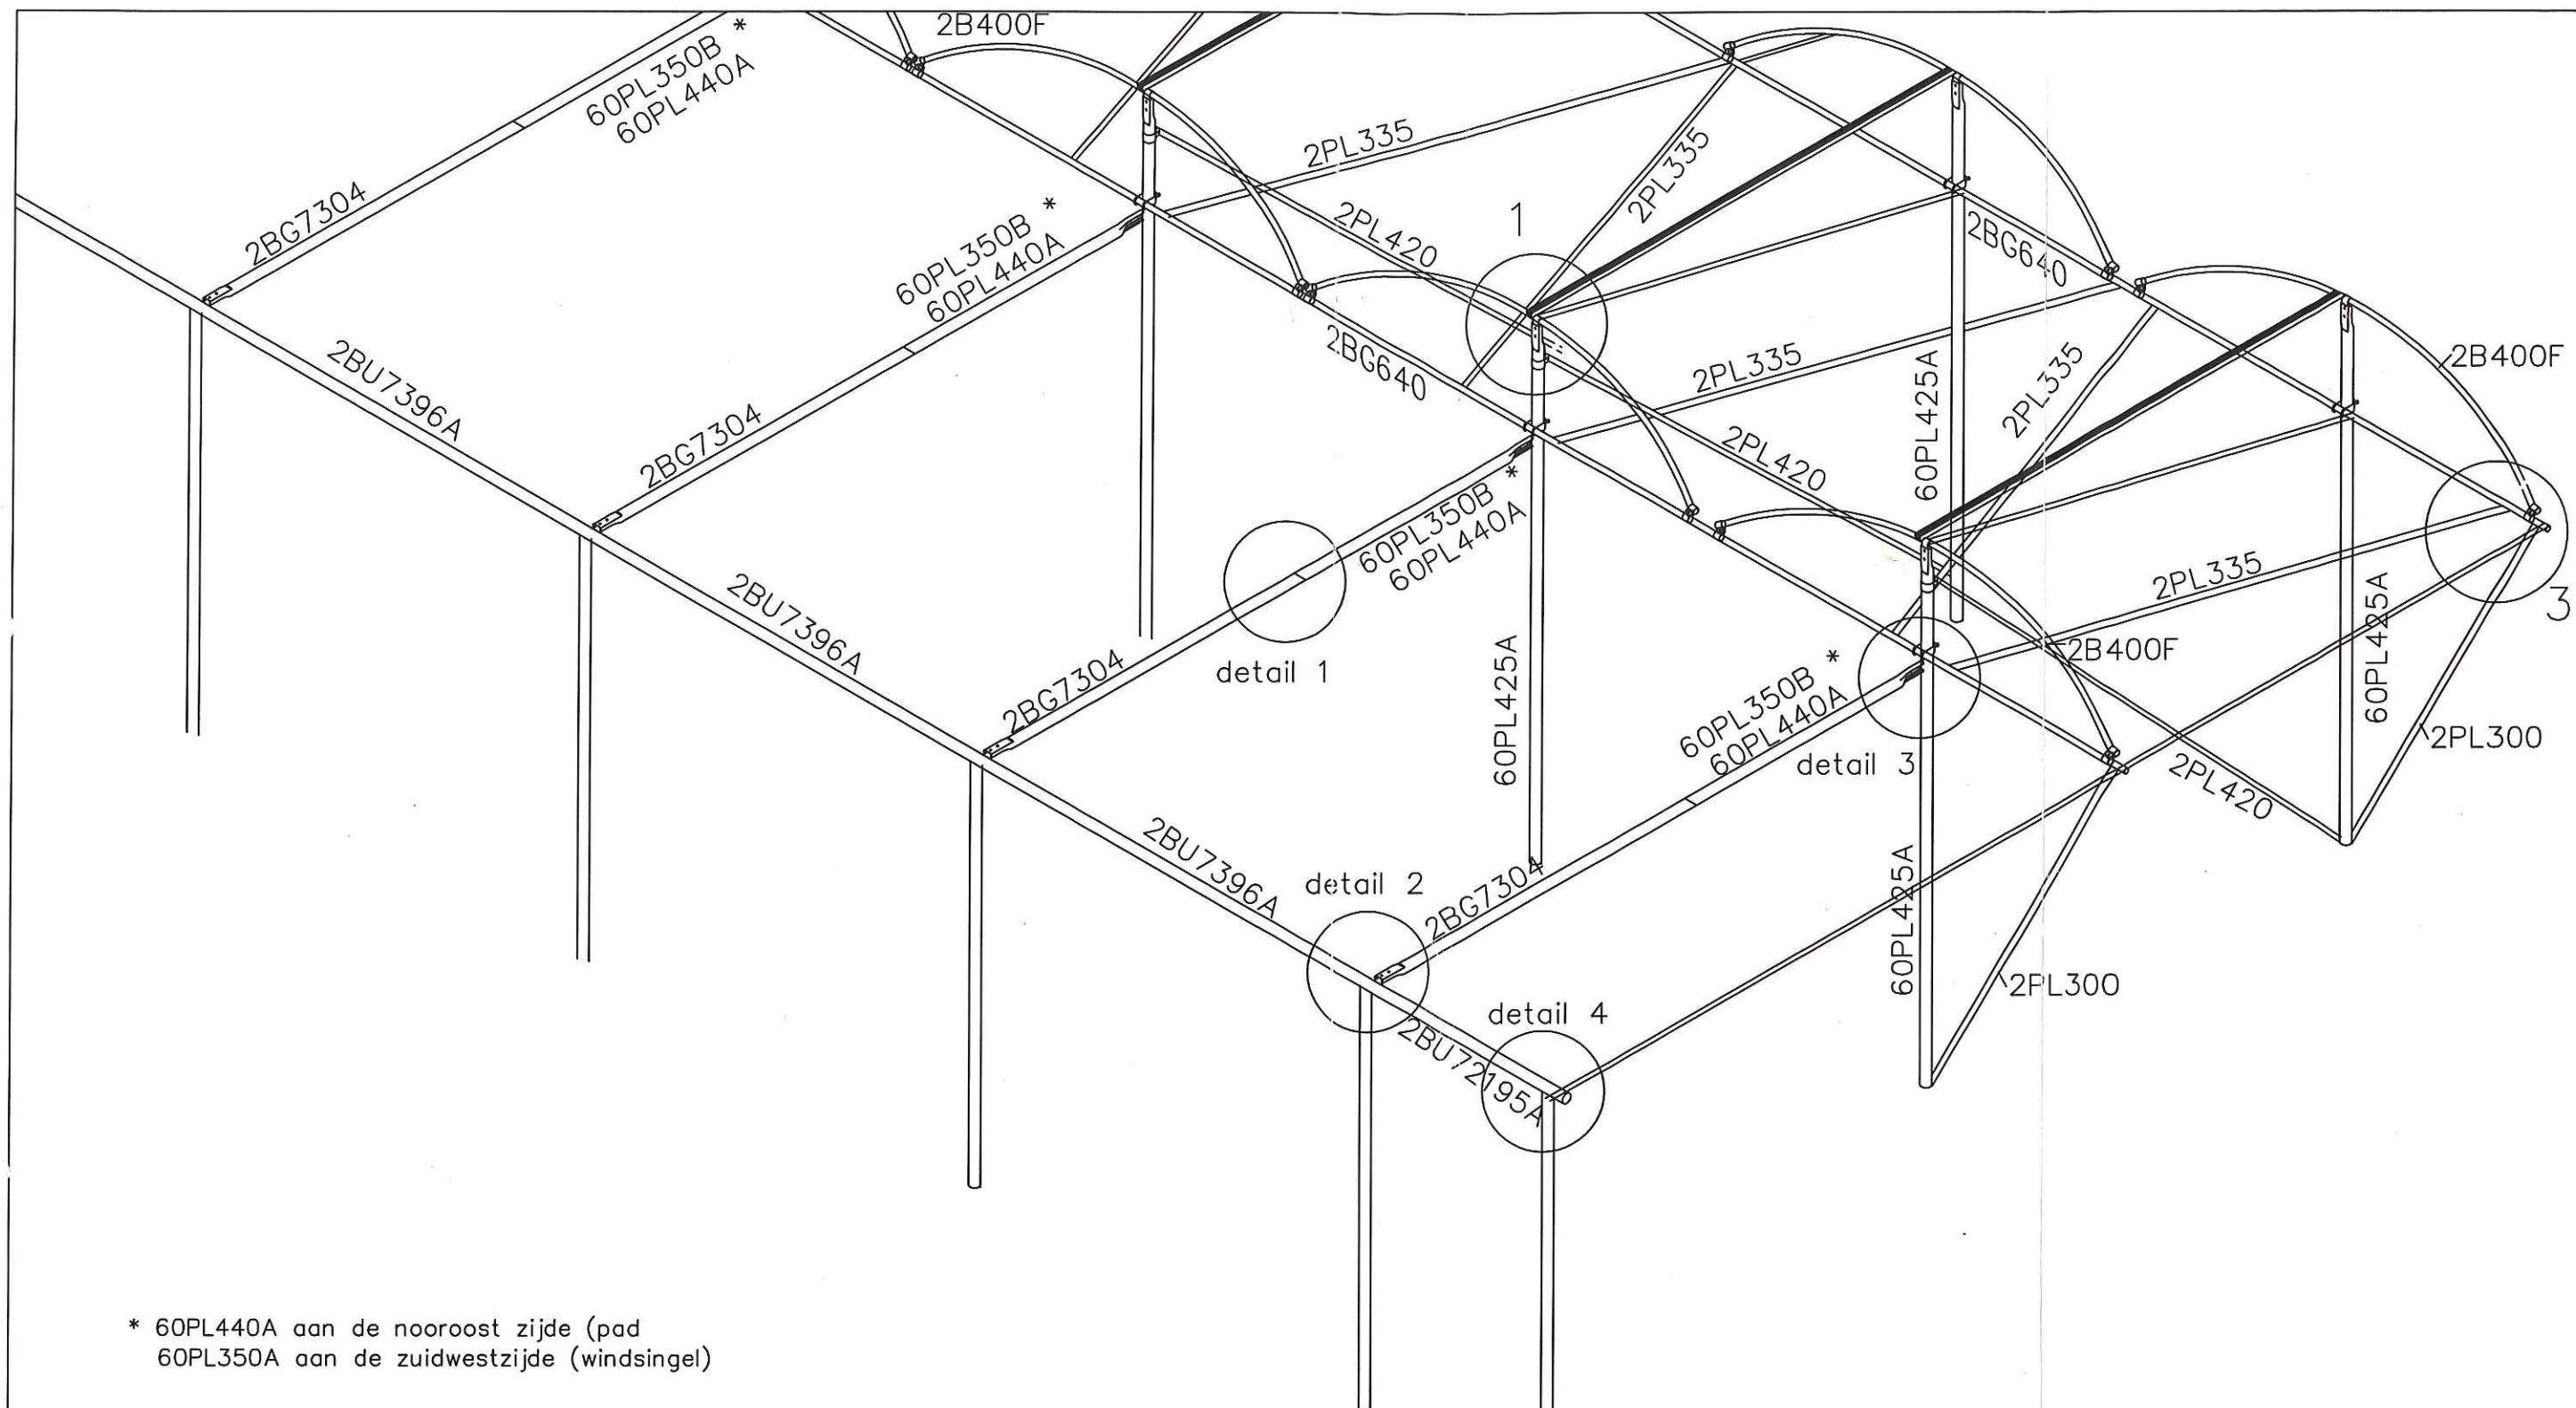

* 60PL440A aan de nooroost zijde (pad
60PL350A aan de zuidwestzijde (windsingel)

Approved:	Drawing date: 19-07-'12	Scale: 1:40	Drawn by: JvU
Date app.:	Prev. date:	Units: mm	
Subject:			
Rovero Rain Vogeldichte corridor			
Reference: ROVERO Systems B.V.			
All rights of this design exclusive reserved to: ROVERO Systems B.V.©		A3	DRW.NR. OPROL007

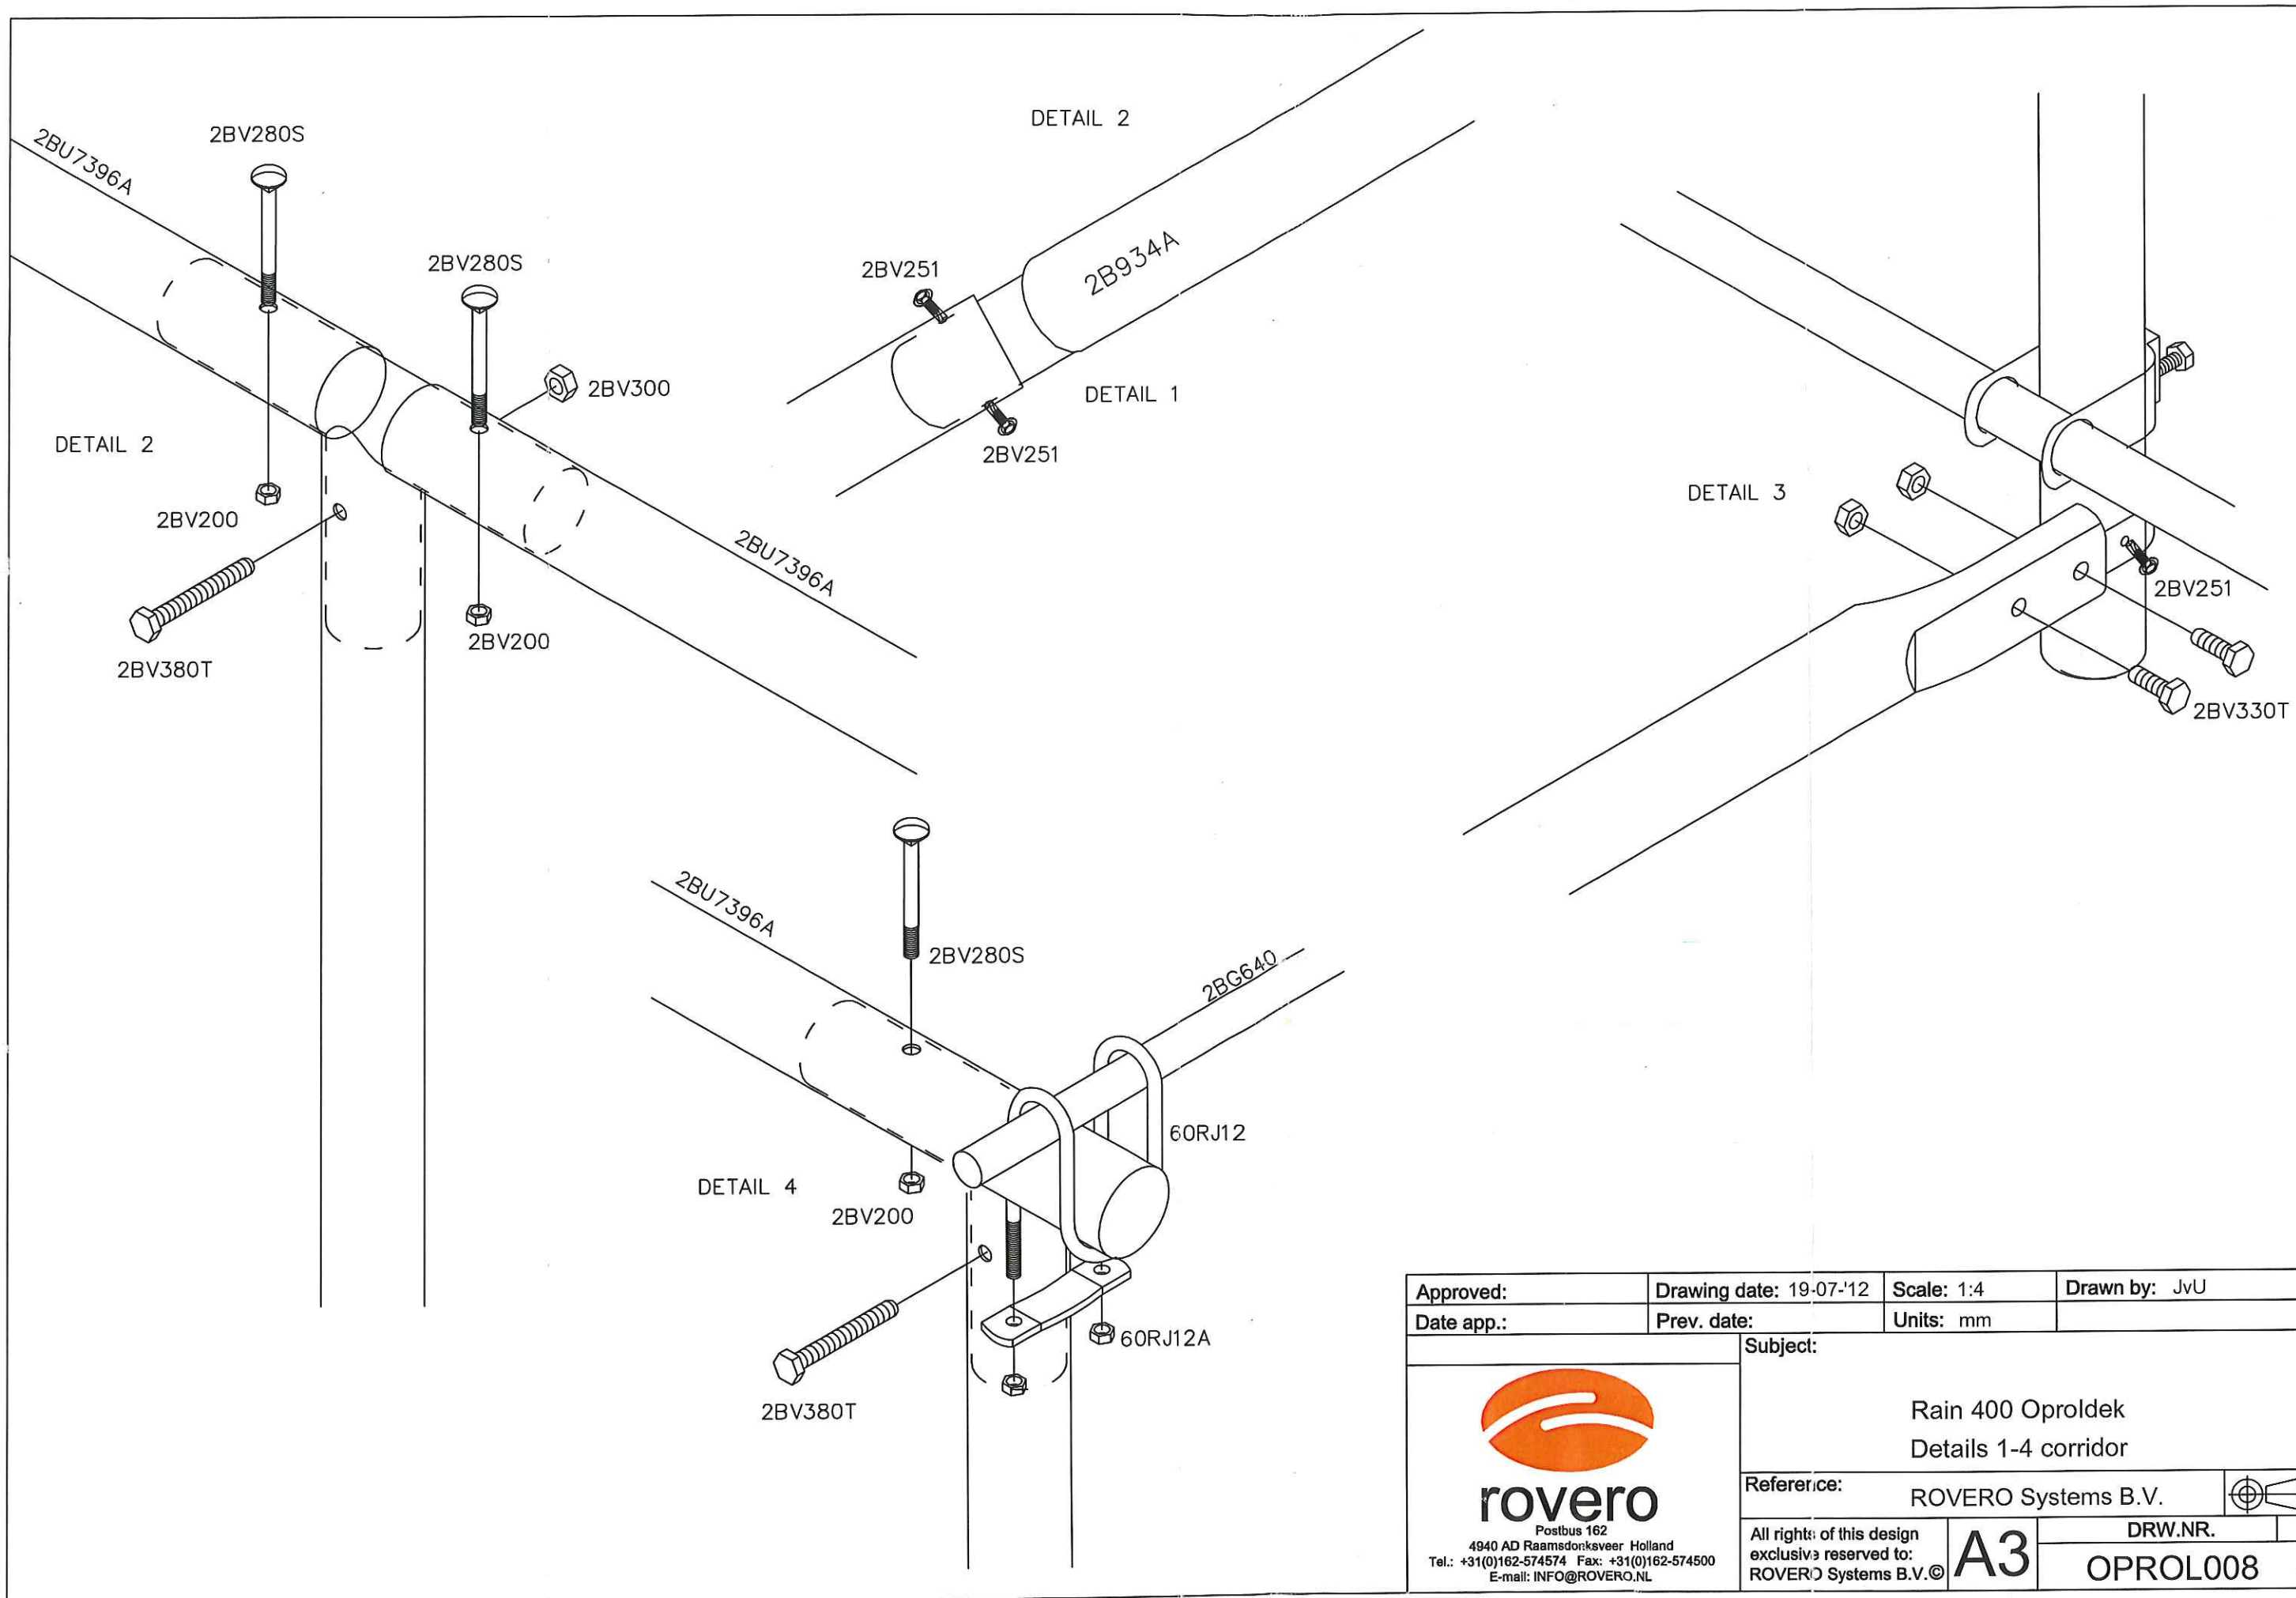

Approved:	Drawing date: 19-07-12	Scale: 1:4	Drawn by: JvU
Date app.:	Prev. date:	Units: mm	
Subject:			
Rain 400 Oproldek Details 1-4 corridor			
Reference: ROVERO Systems B.V.			
All rights of this design exclusive reserved to: ROVERO Systems B.V. ©		A3	DRW.NR. OPROL008