
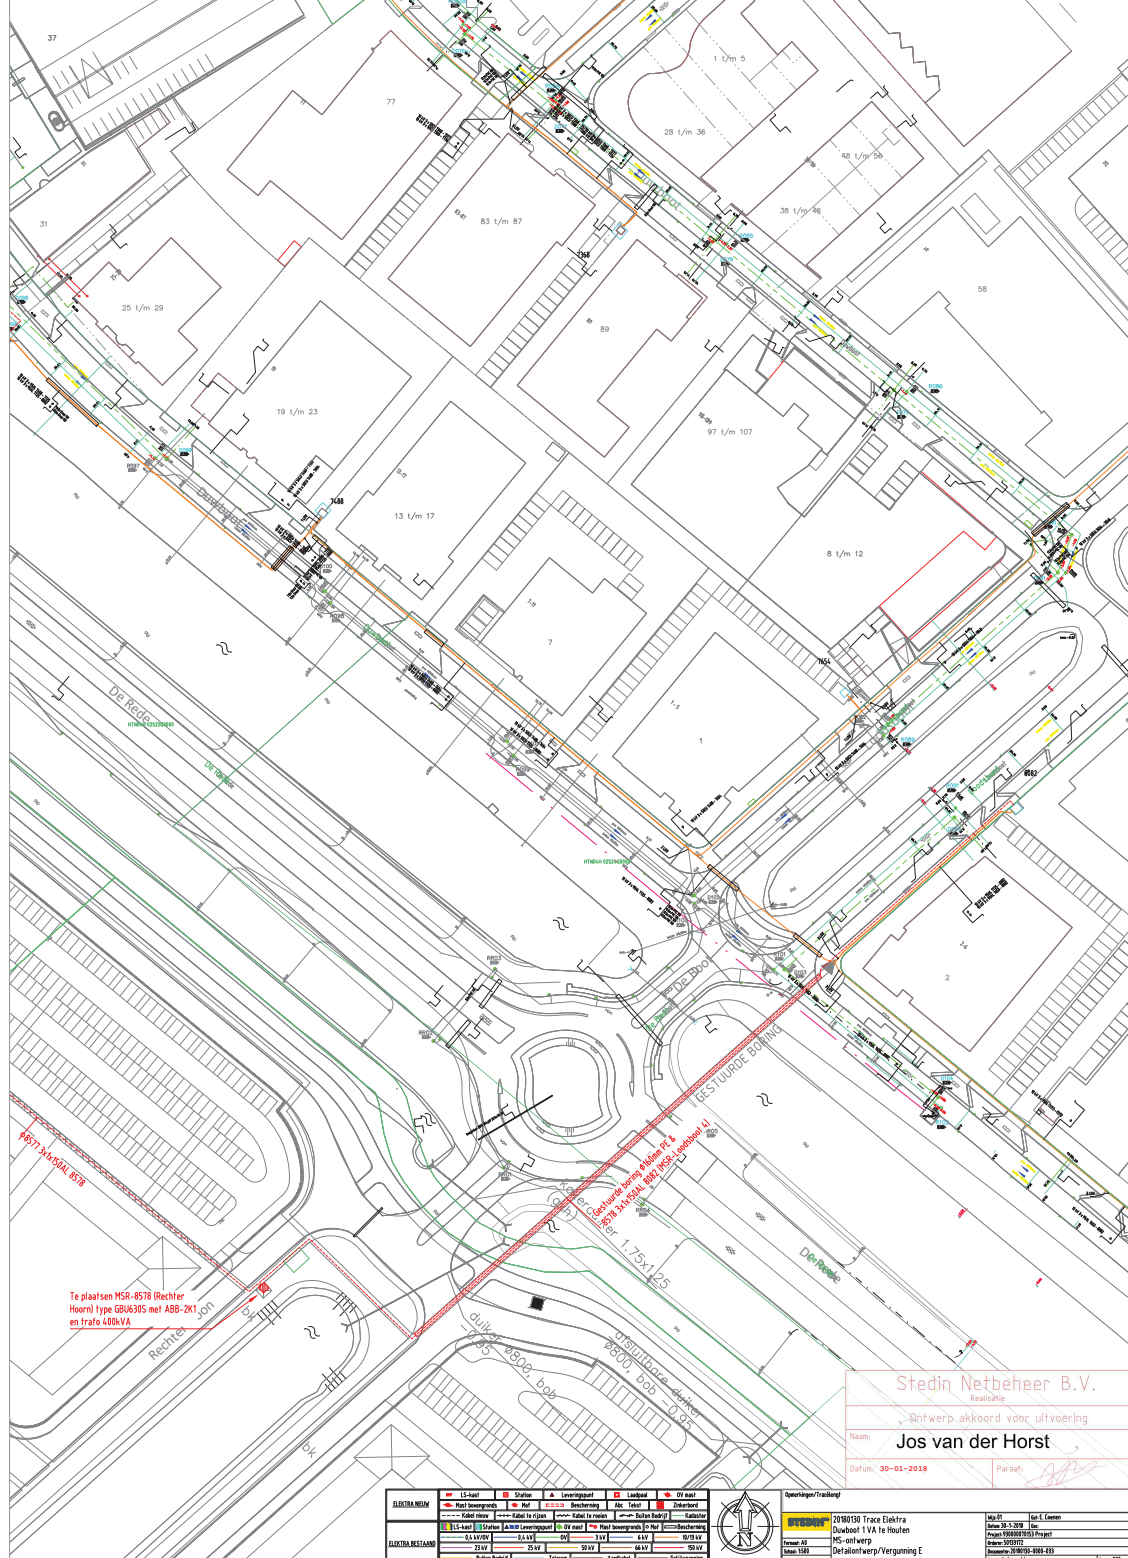


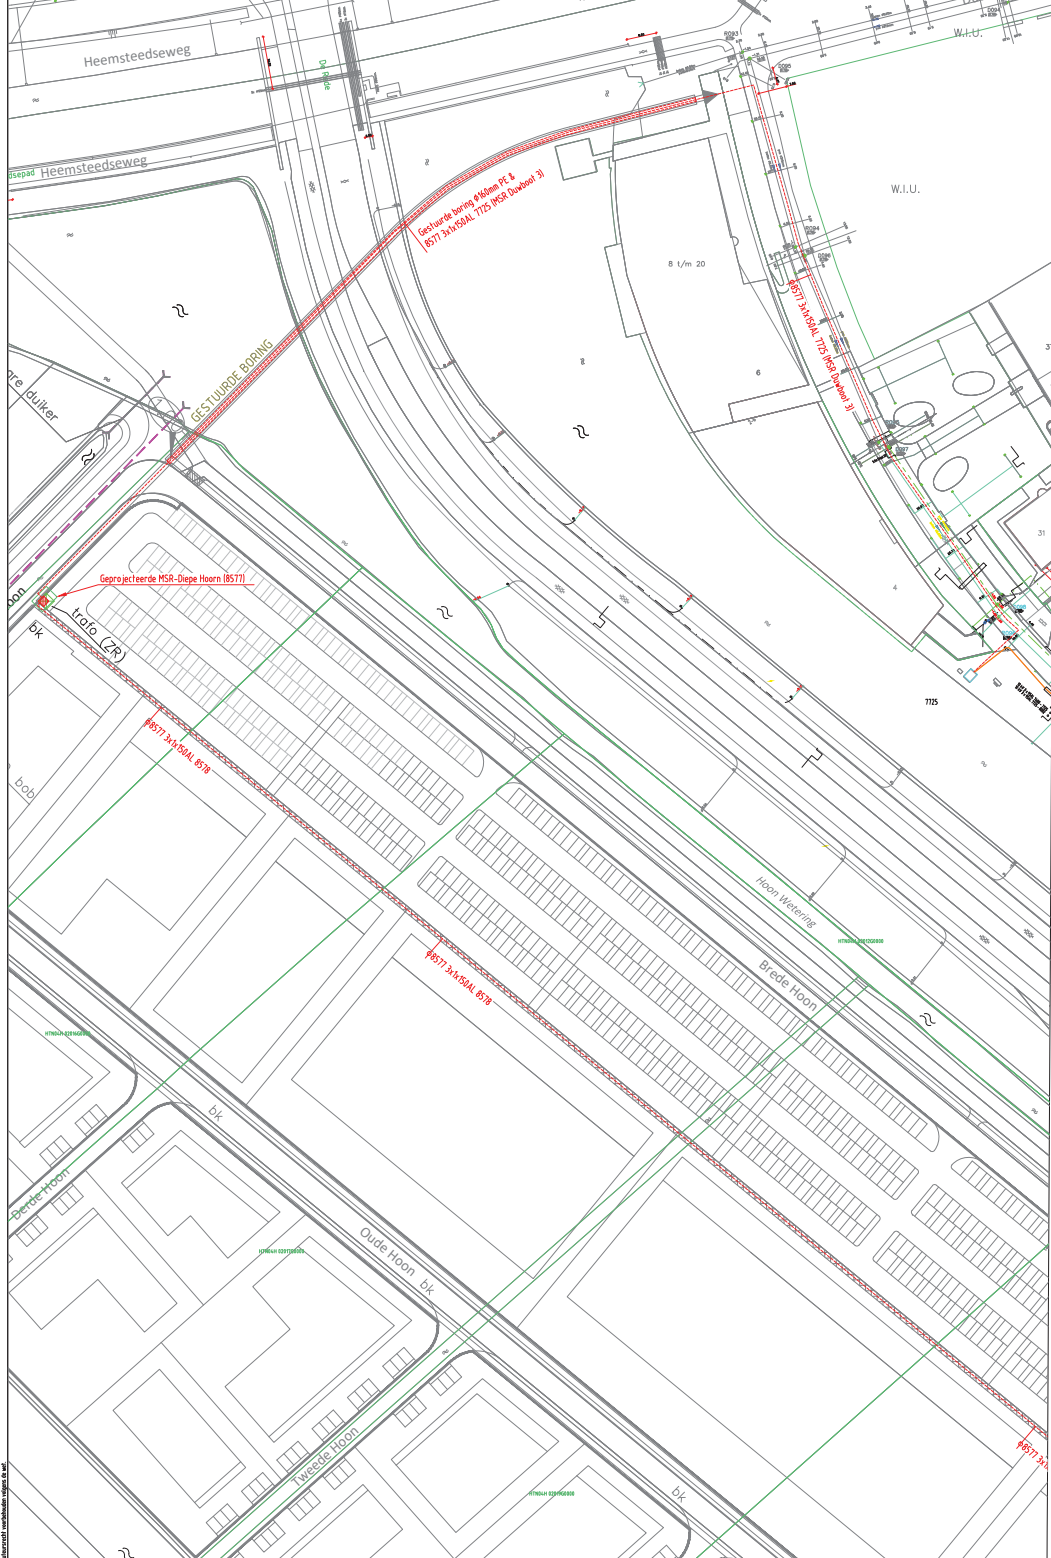

Stedin Netbeheer B.V.
Realisatie

Ontwerp akkoord voor uitvoering

Naam: **Jos van der Horst**


Paraf: *[Handwritten Signature]*

ELECTRA MON		ELECTRA BESTAAN	

20180130 Trace Elektra
Duobool 1 VA te Houten
Detailontwerp/Vergunning E

Uits: 01
