



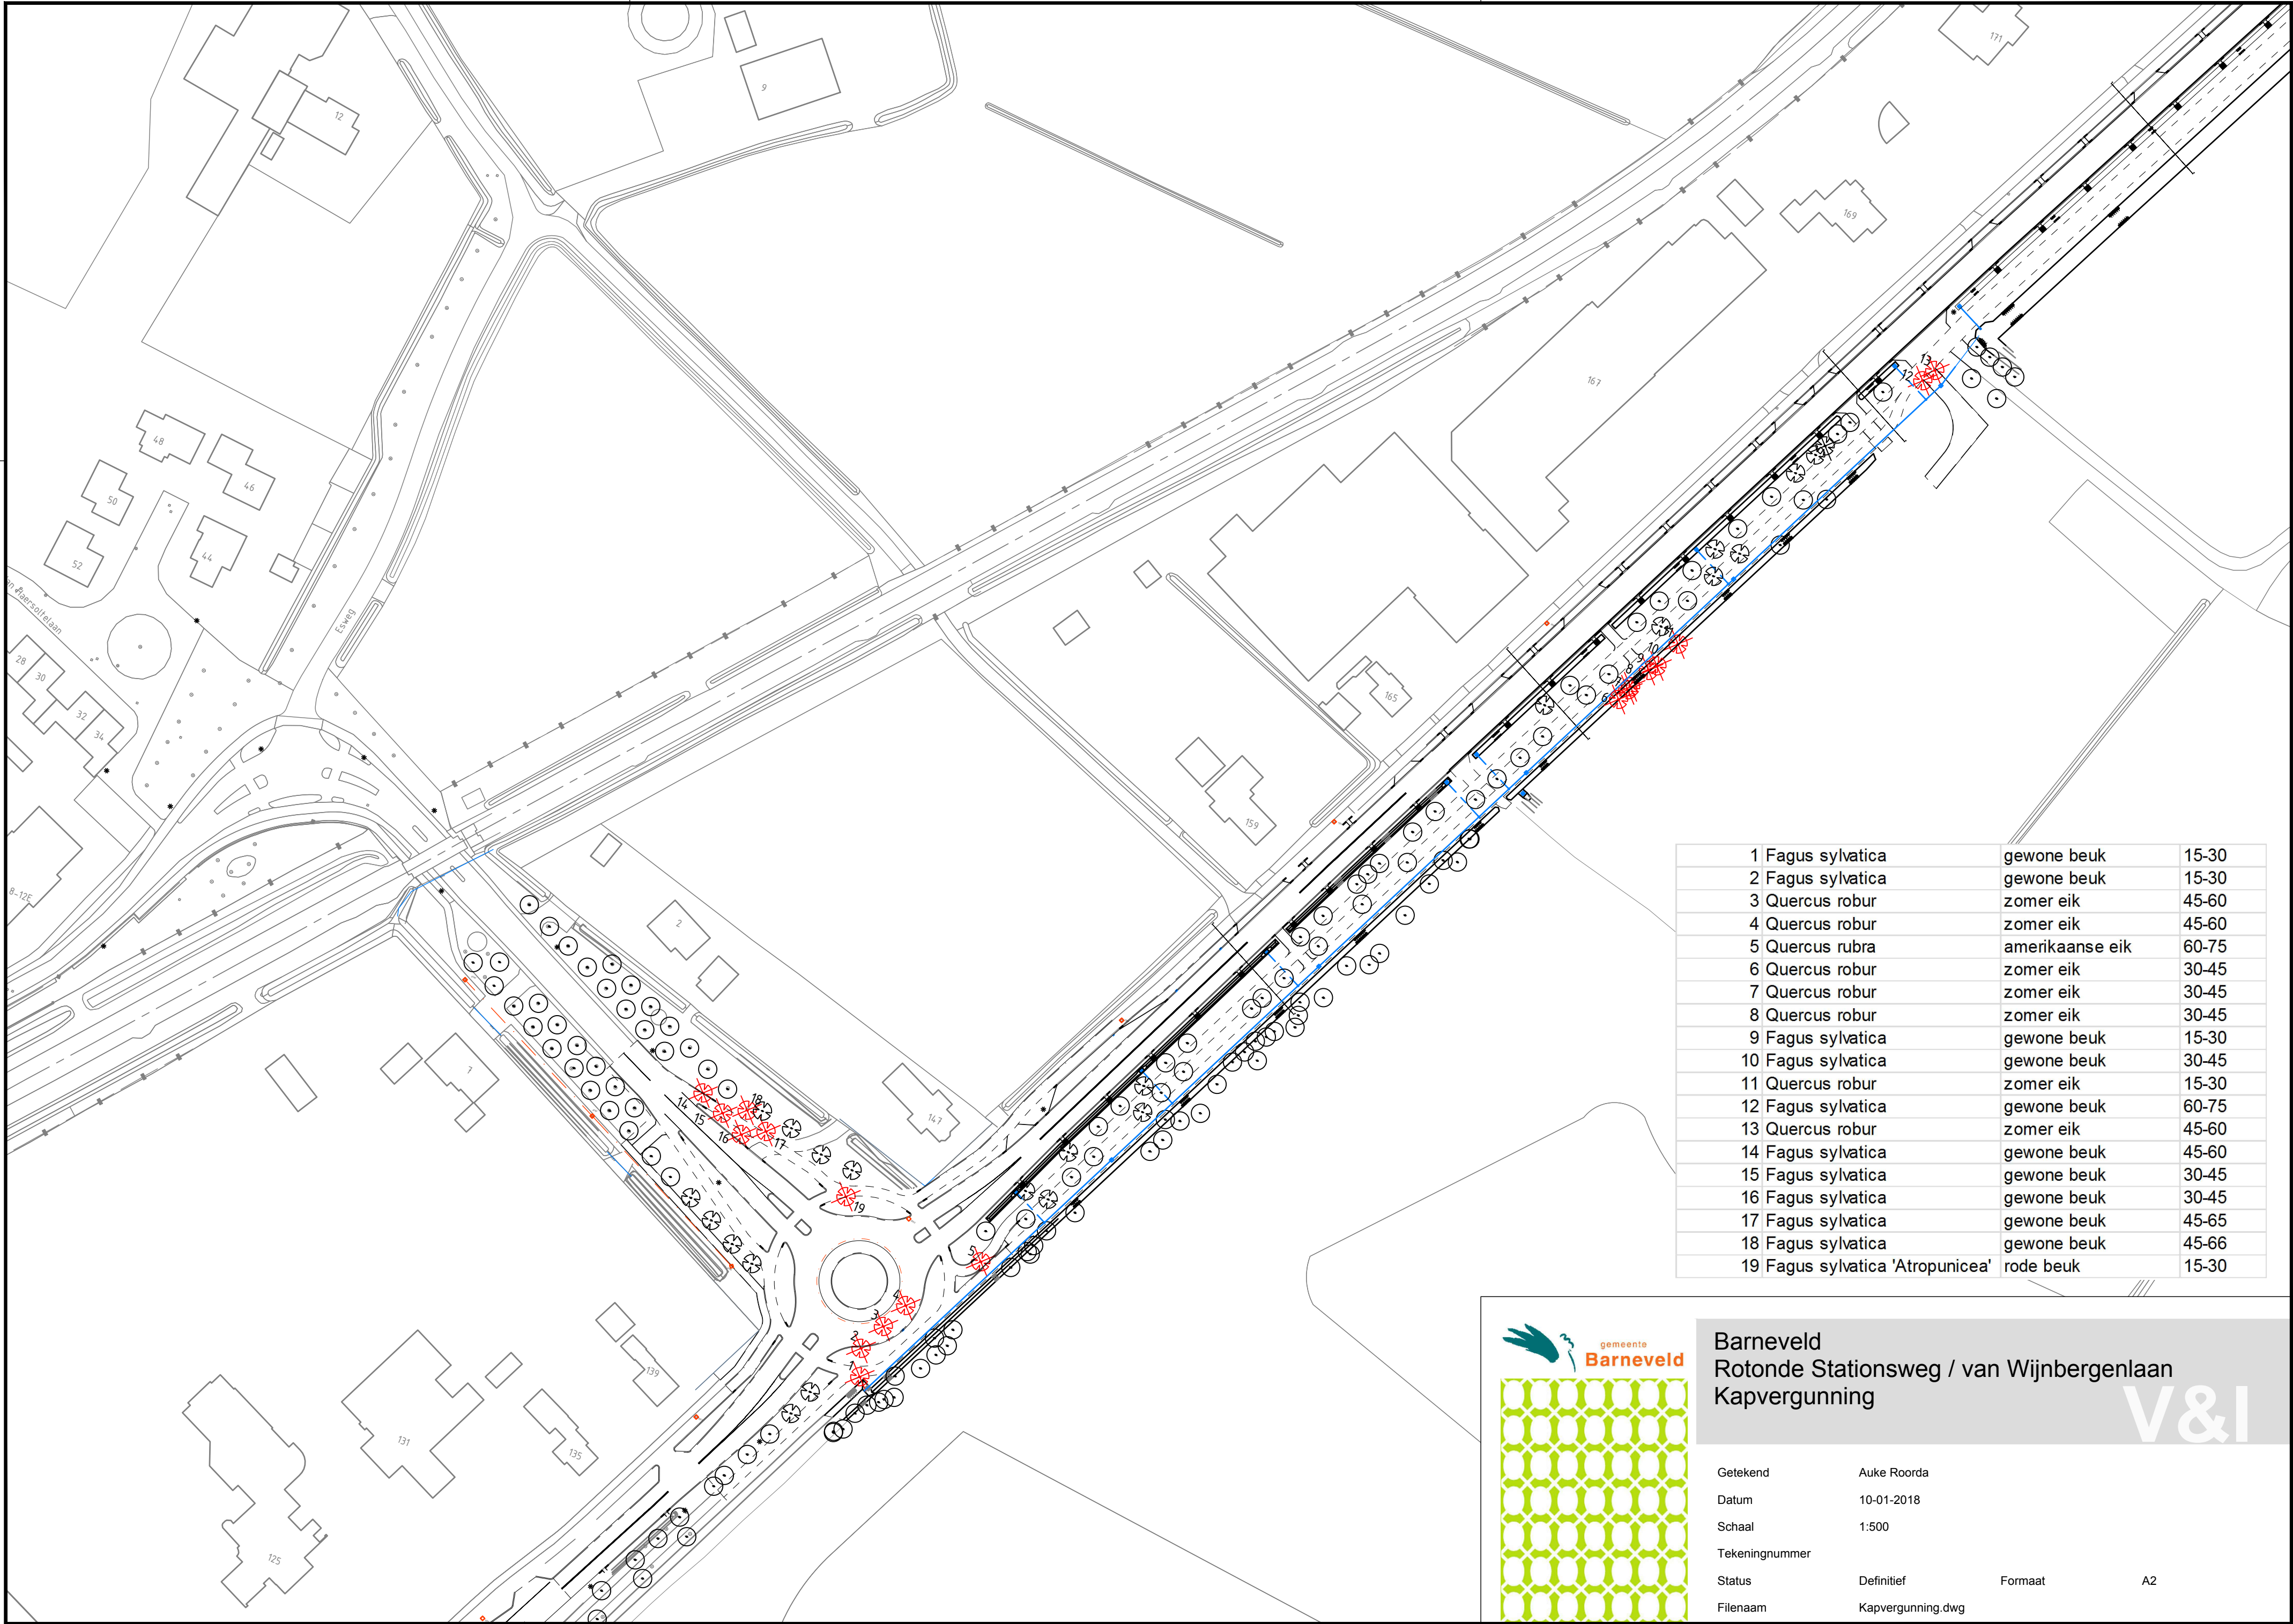

1	Fagus sylvatica	gewone beuk	15-30
2	Fagus sylvatica	gewone beuk	15-30
3	Quercus robur	zomer eik	45-60
4	Quercus robur	zomer eik	45-60
5	Quercus rubra	amerikaanse eik	60-75
6	Quercus robur	zomer eik	30-45
7	Quercus robur	zomer eik	30-45
8	Quercus robur	zomer eik	30-45
9	Fagus sylvatica	gewone beuk	15-30
10	Fagus sylvatica	gewone beuk	30-45
11	Quercus robur	zomer eik	15-30
12	Fagus sylvatica	gewone beuk	60-75
13	Quercus robur	zomer eik	45-60
14	Fagus sylvatica	gewone beuk	45-60
15	Fagus sylvatica	gewone beuk	30-45
16	Fagus sylvatica	gewone beuk	30-45
17	Fagus sylvatica	gewone beuk	45-65
18	Fagus sylvatica	gewone beuk	45-66
19	Fagus sylvatica 'Atropunicea'	rode beuk	15-30

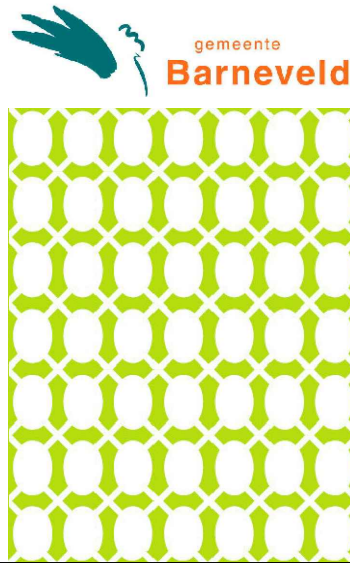

Barneveld
Ronde Stationsweg / van Wijnbergenlaan
Kapvergunning

V&I

Getekend	Auke Roorda		
Datum	10-01-2018		
Schaal	1:500		
Tekeningnummer			
Status	Definitief	Formaat	A2
Bestandnaam	Kapvergunning.dwg		