


	function	load	size m	area m2	level
TB	temporary road/bend te kappen bos	120 kN/axle		300	0,1 m + GL

definitive:	300	m2
temporary:	280	m2
total area:	580	m2

GL = ground level= maaiveld

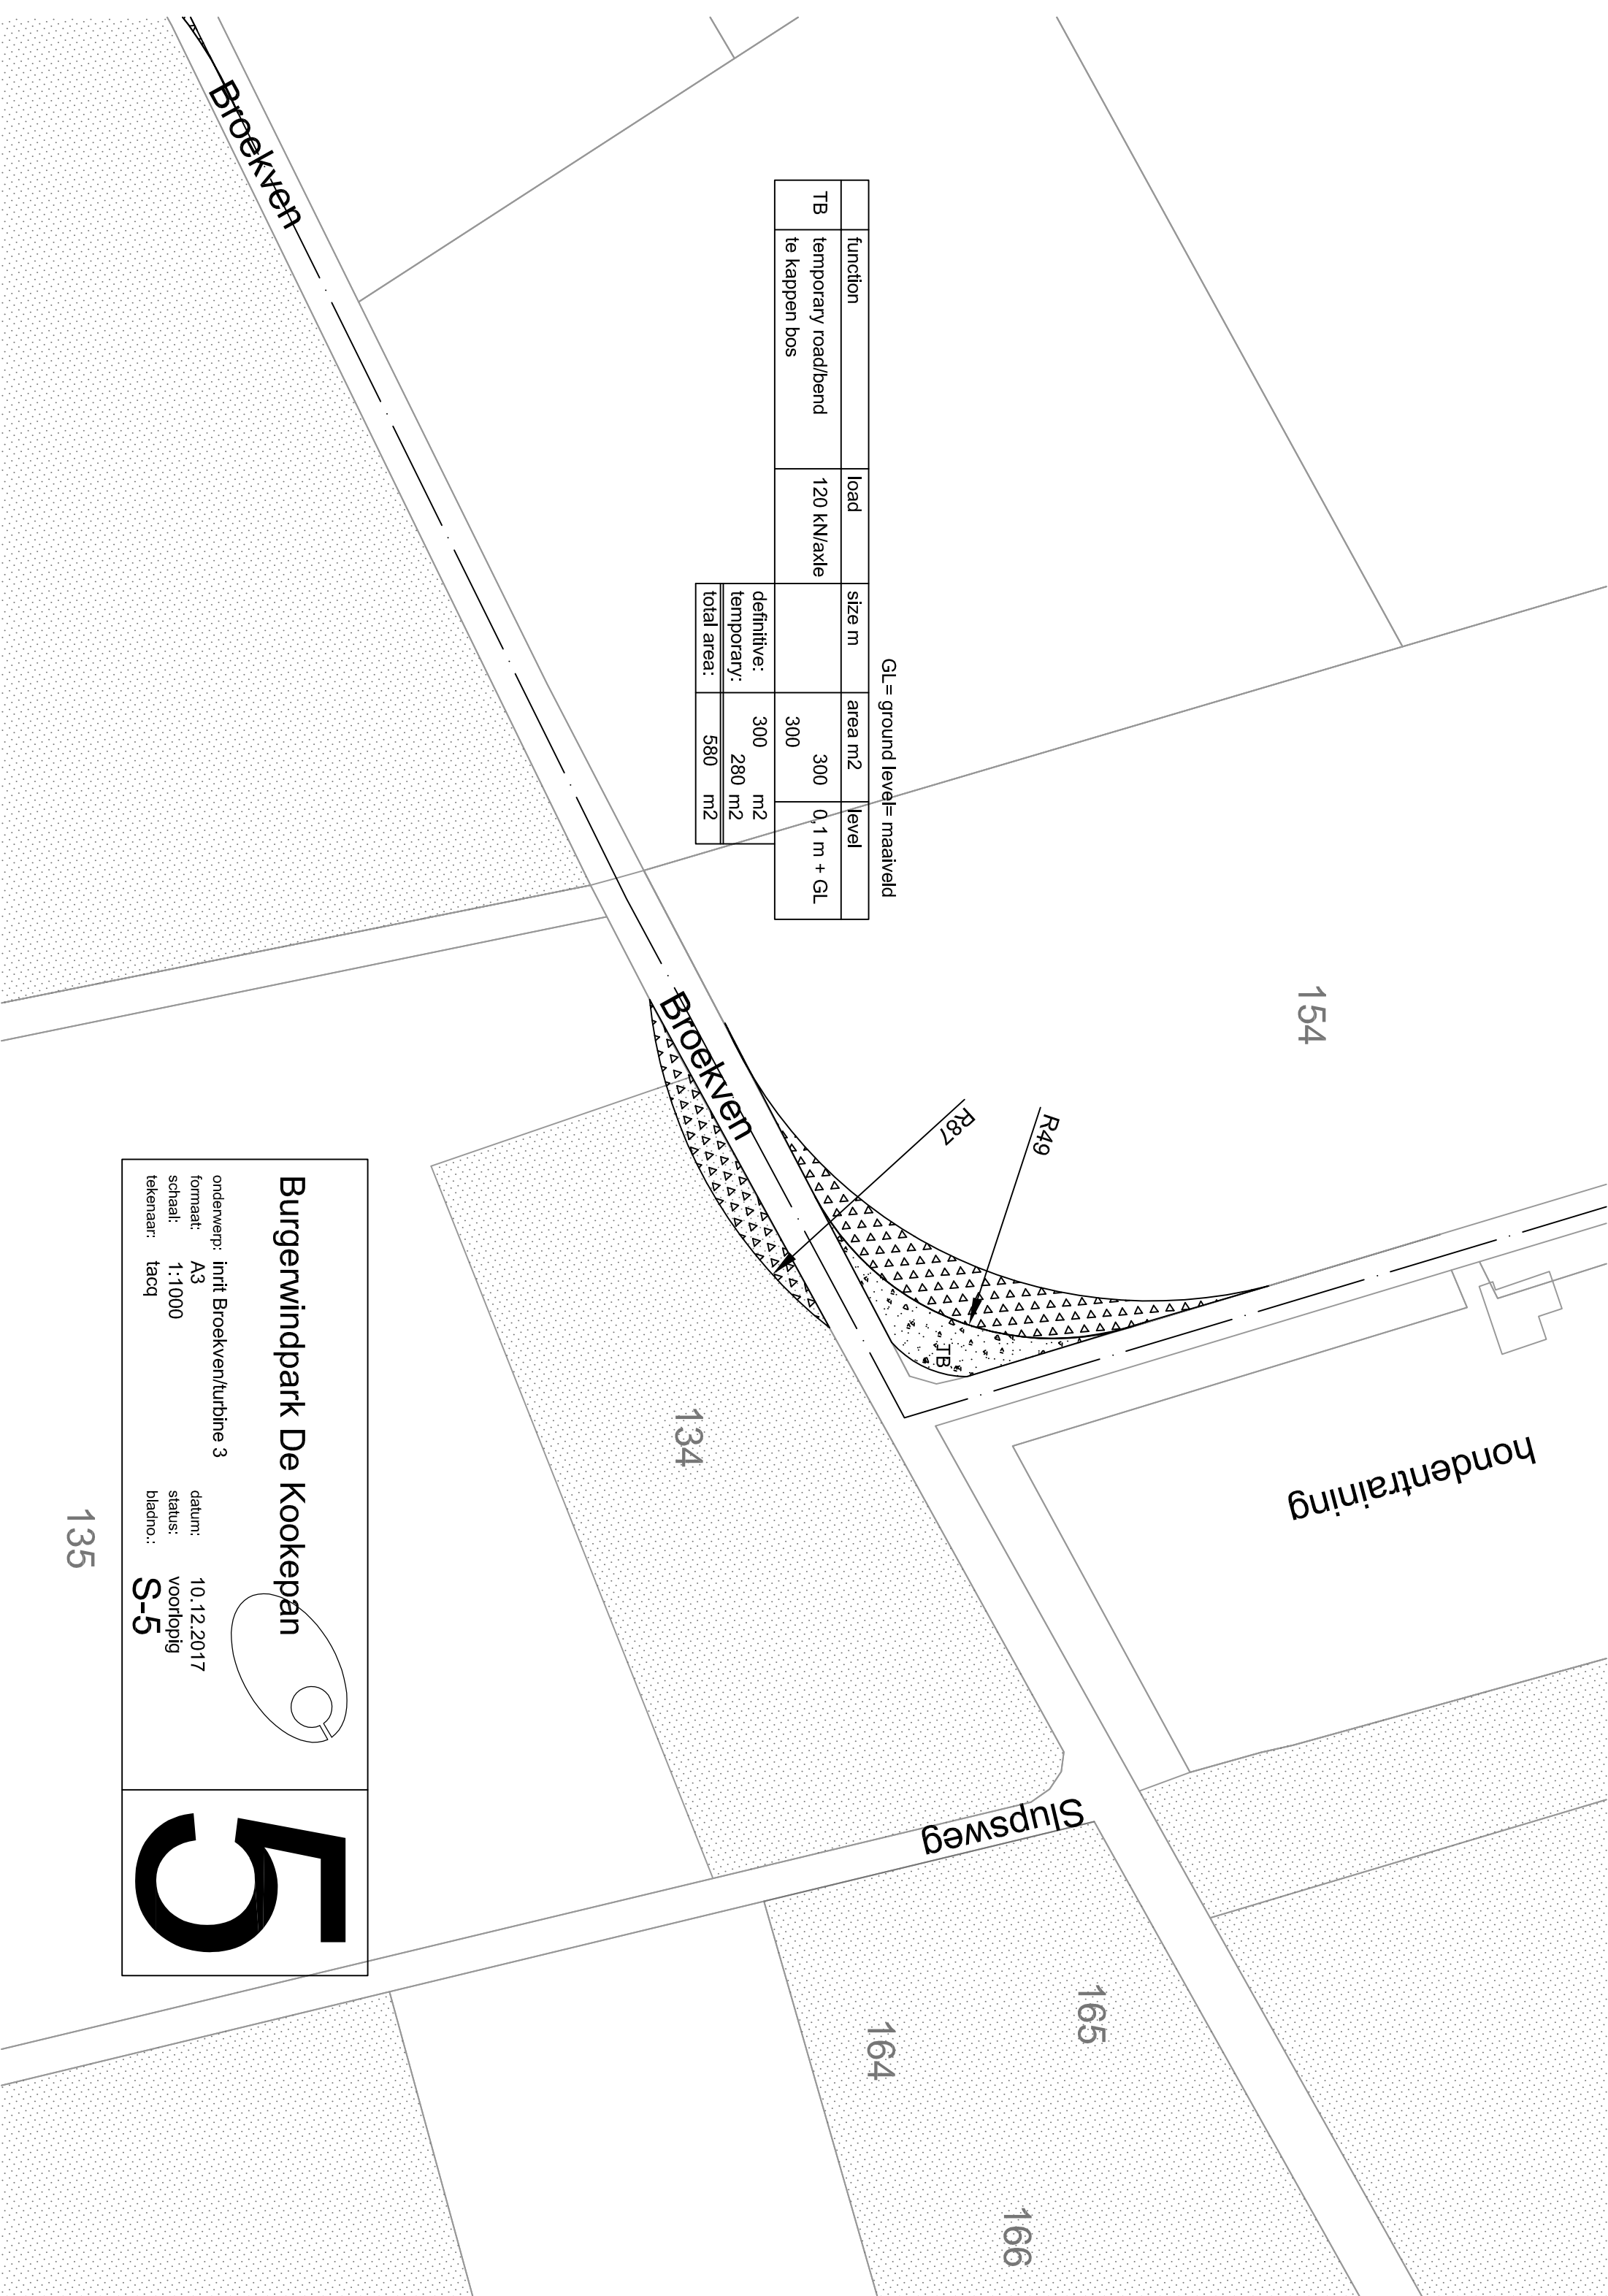

Burgerwindpark De Kookepan

ondewerp: inrit Broekven/turbine 3

formaat: A3

schaal: 1:1000

tekenaar: tacq

datum: 10.12.2017

status: voorlopig

bladno.: S-5