



(8') (10') (10)

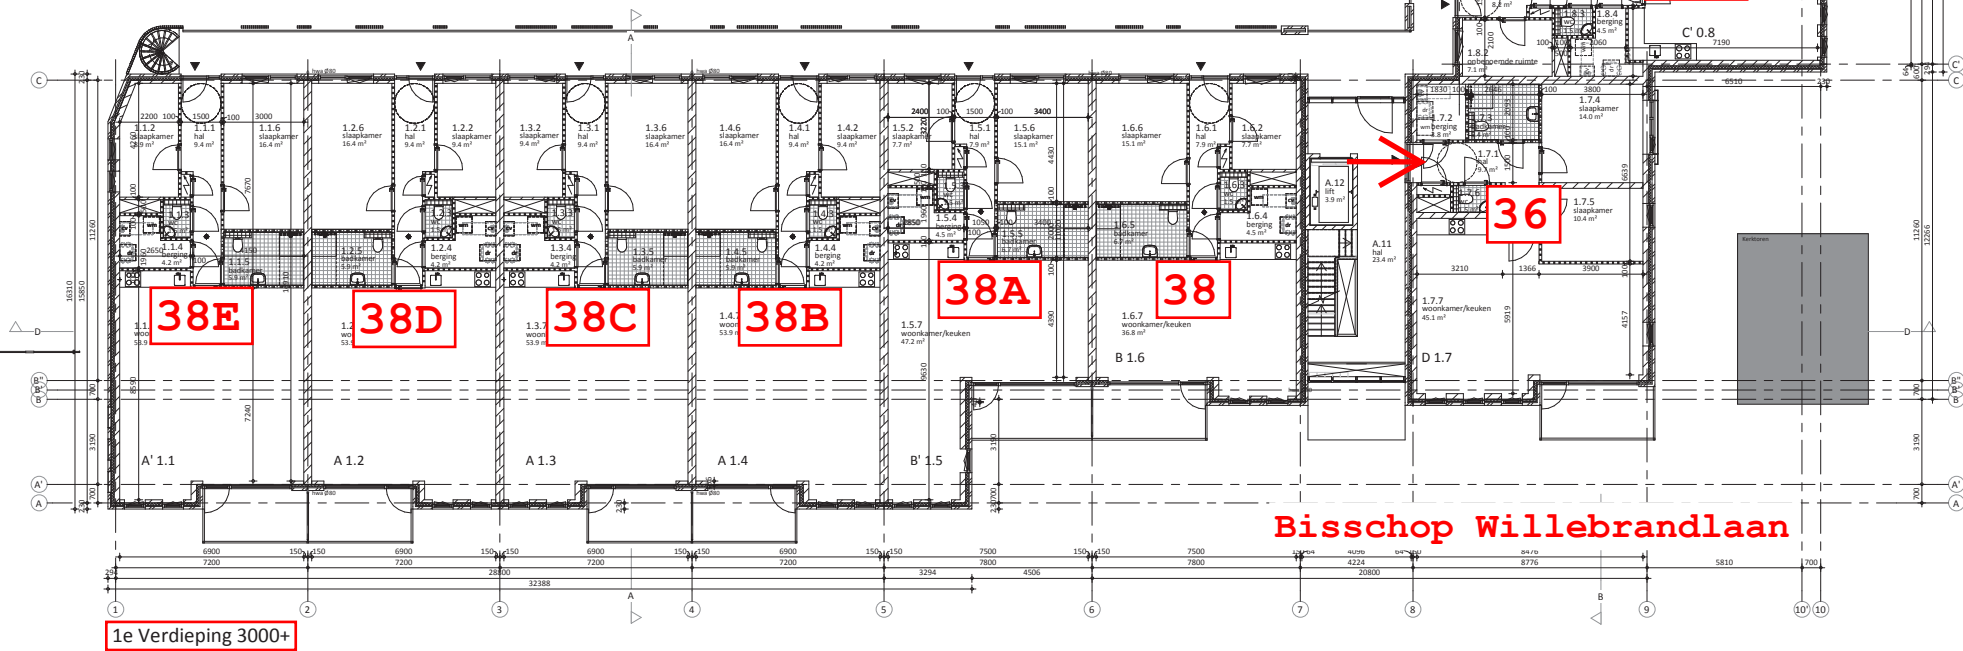

⑩⑩



Bijlage 3 bij besluit 5144-2018/BY/H

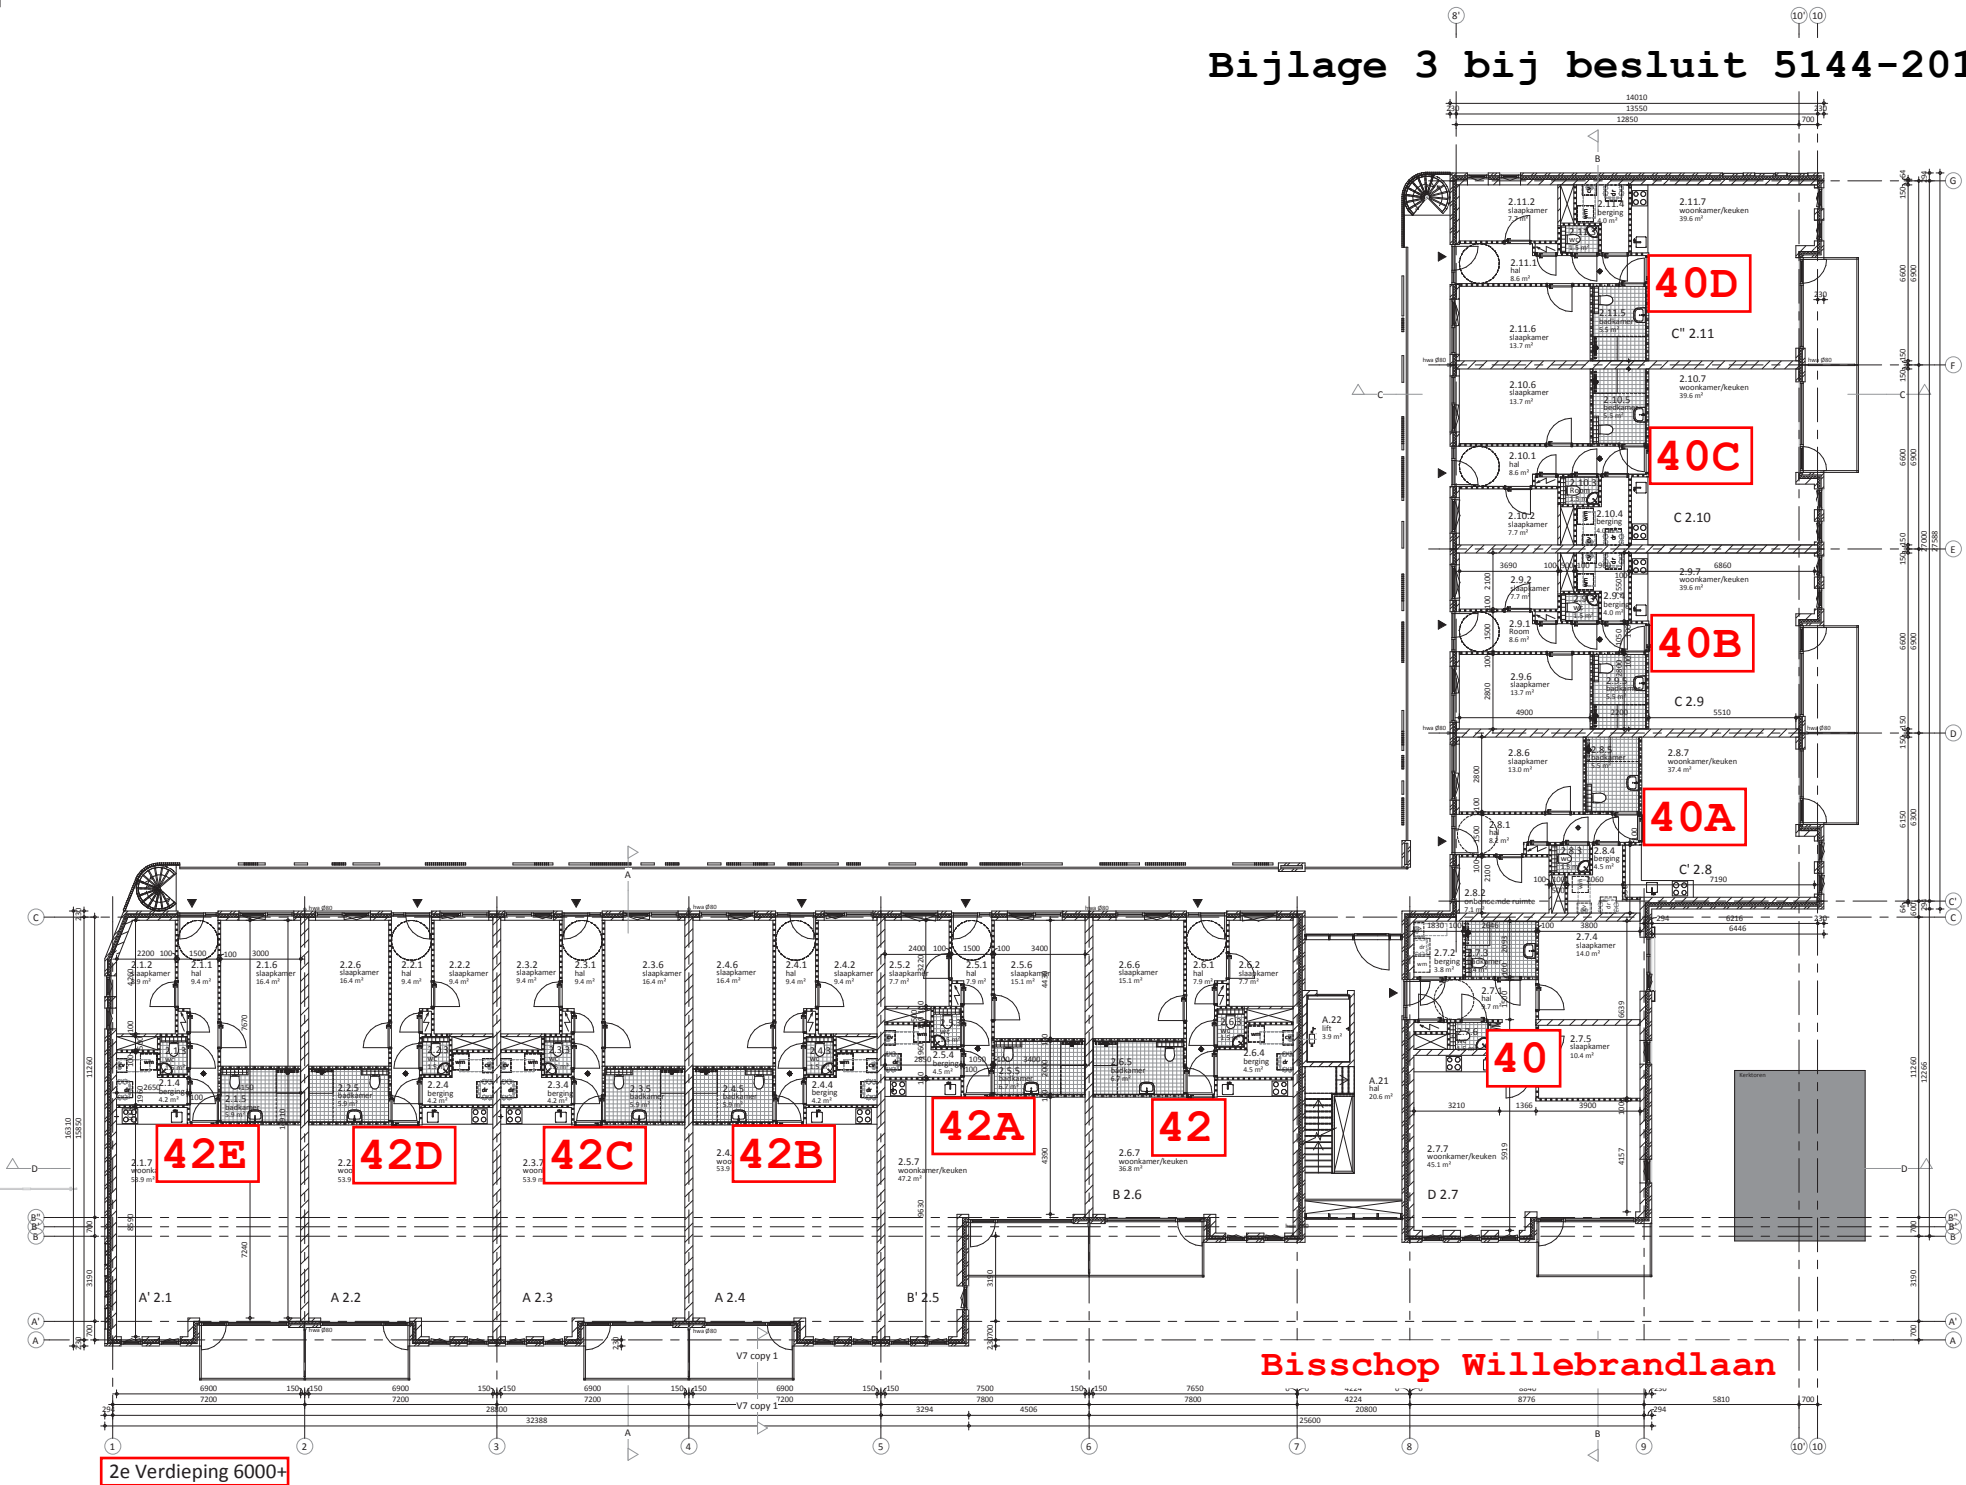

Bijlage 4 bij besluit 5144-2018/BY/H

