


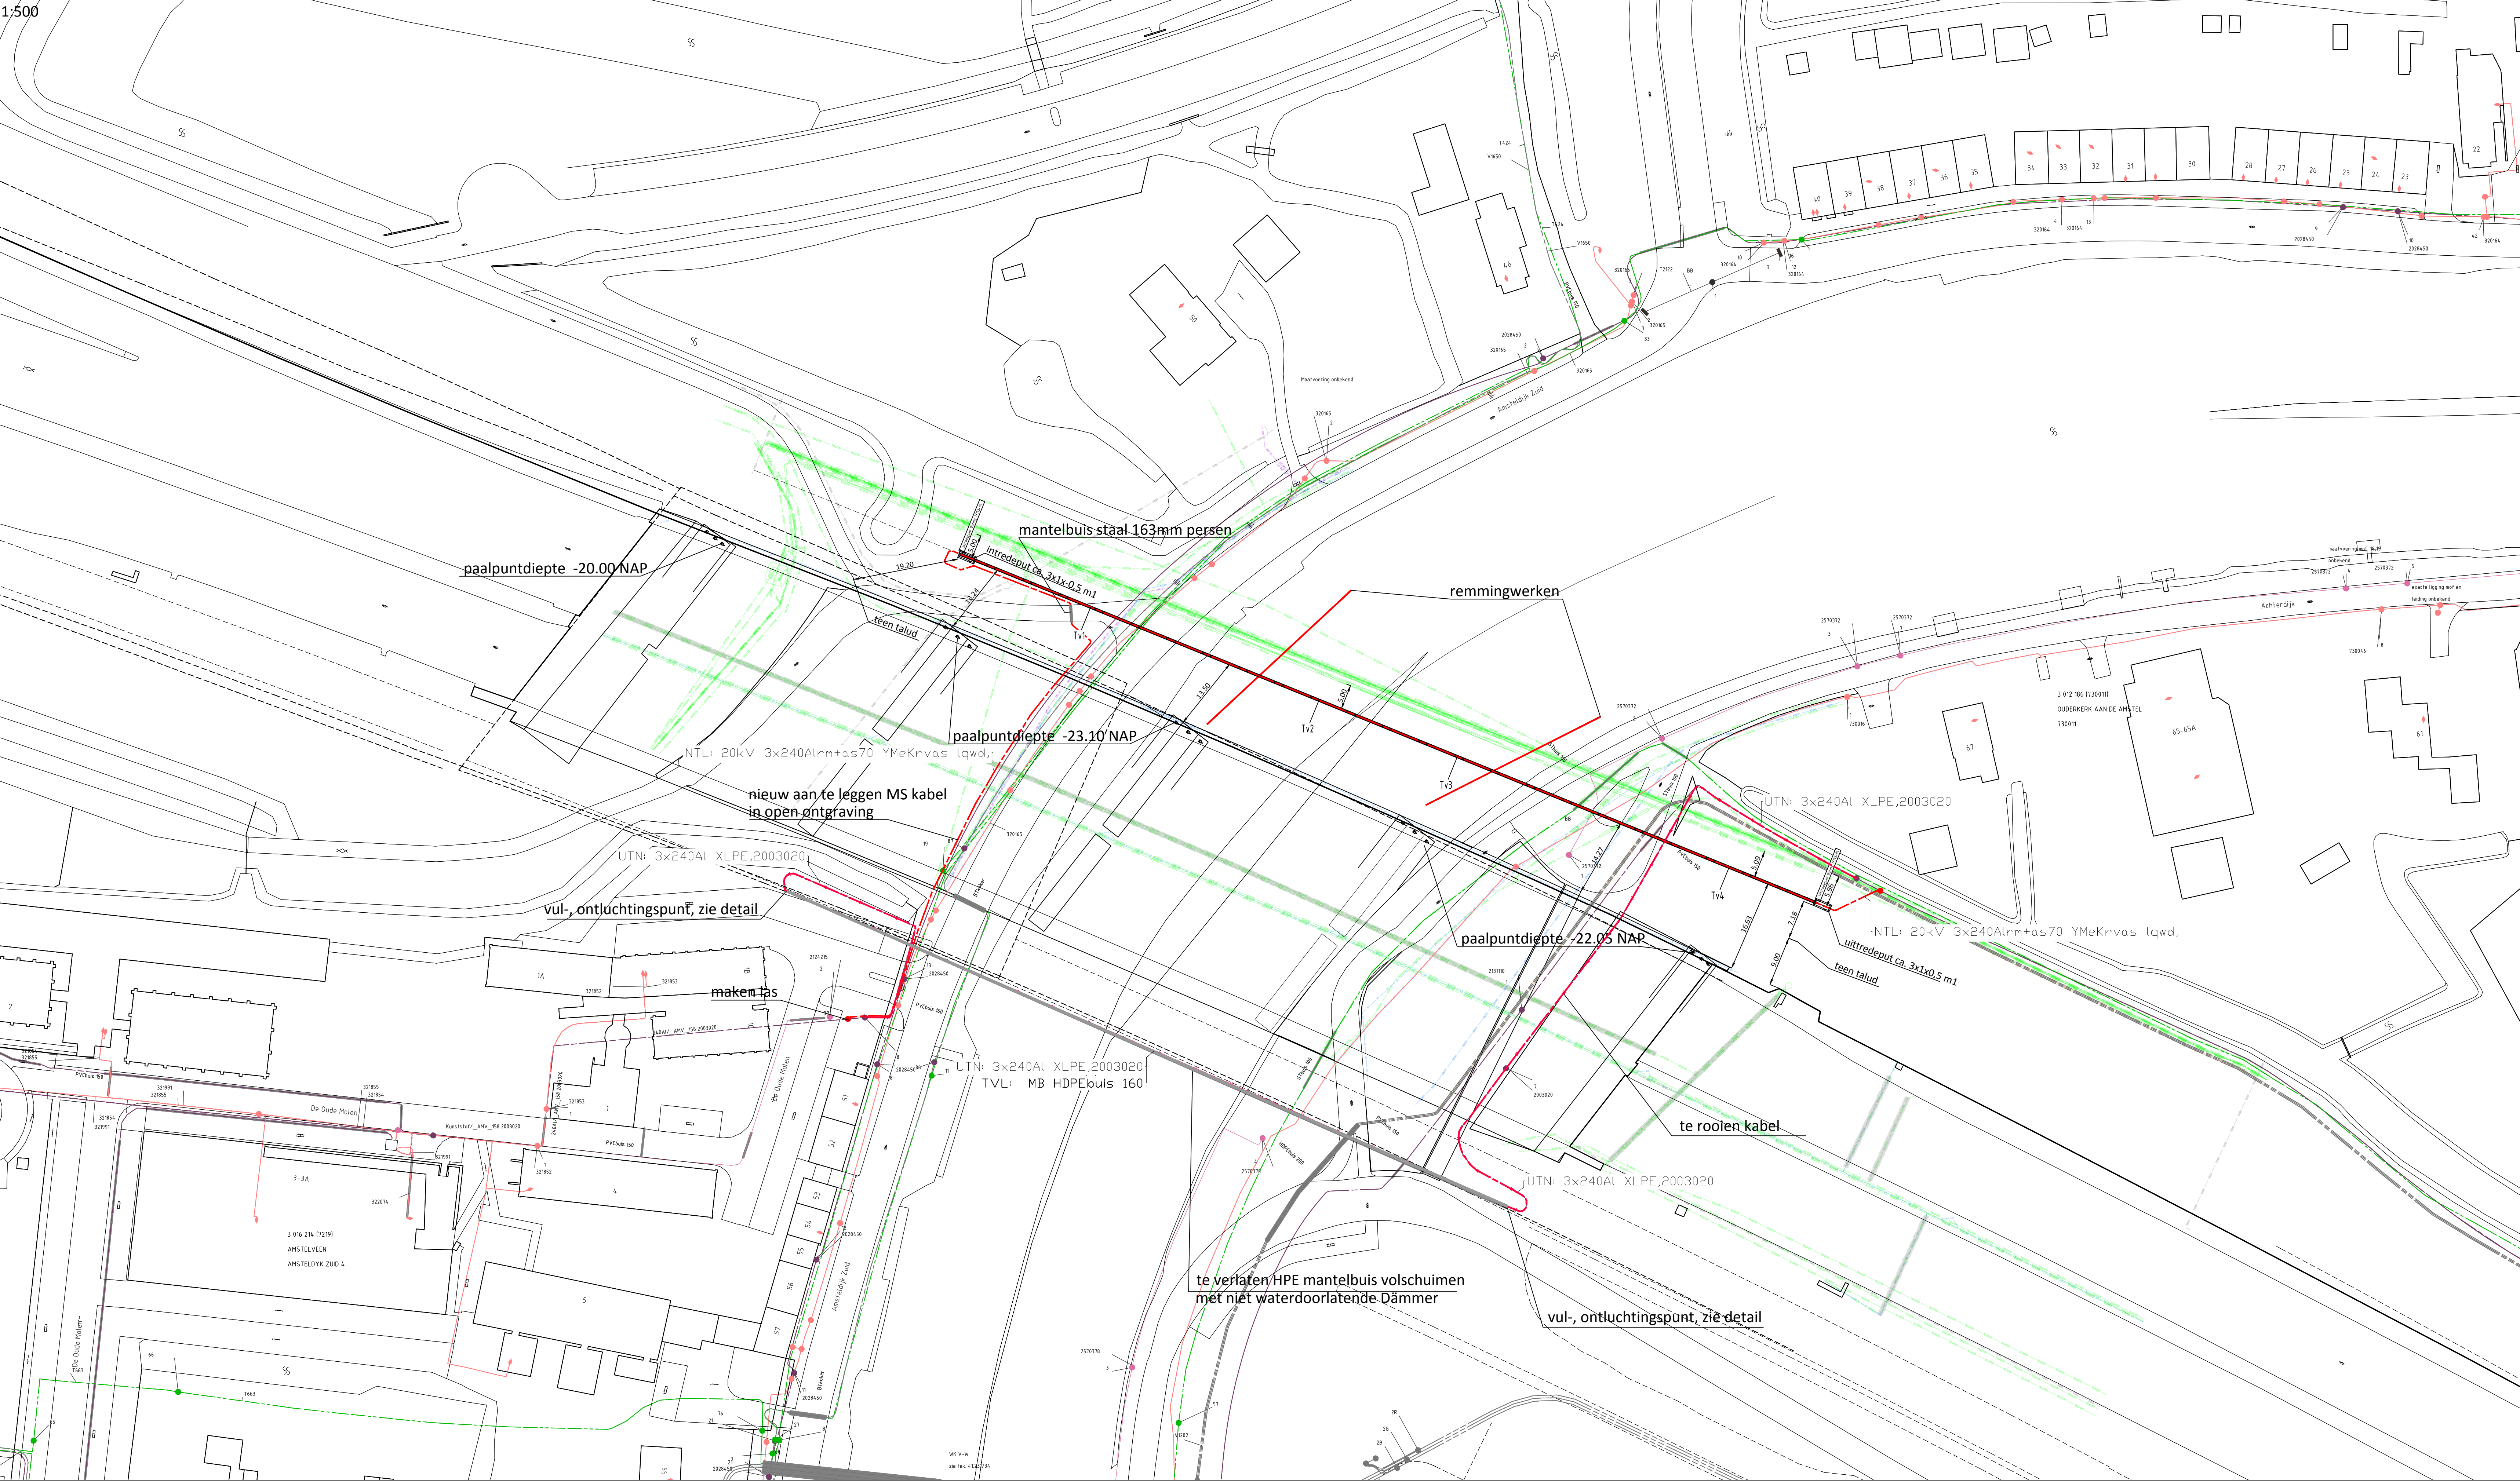


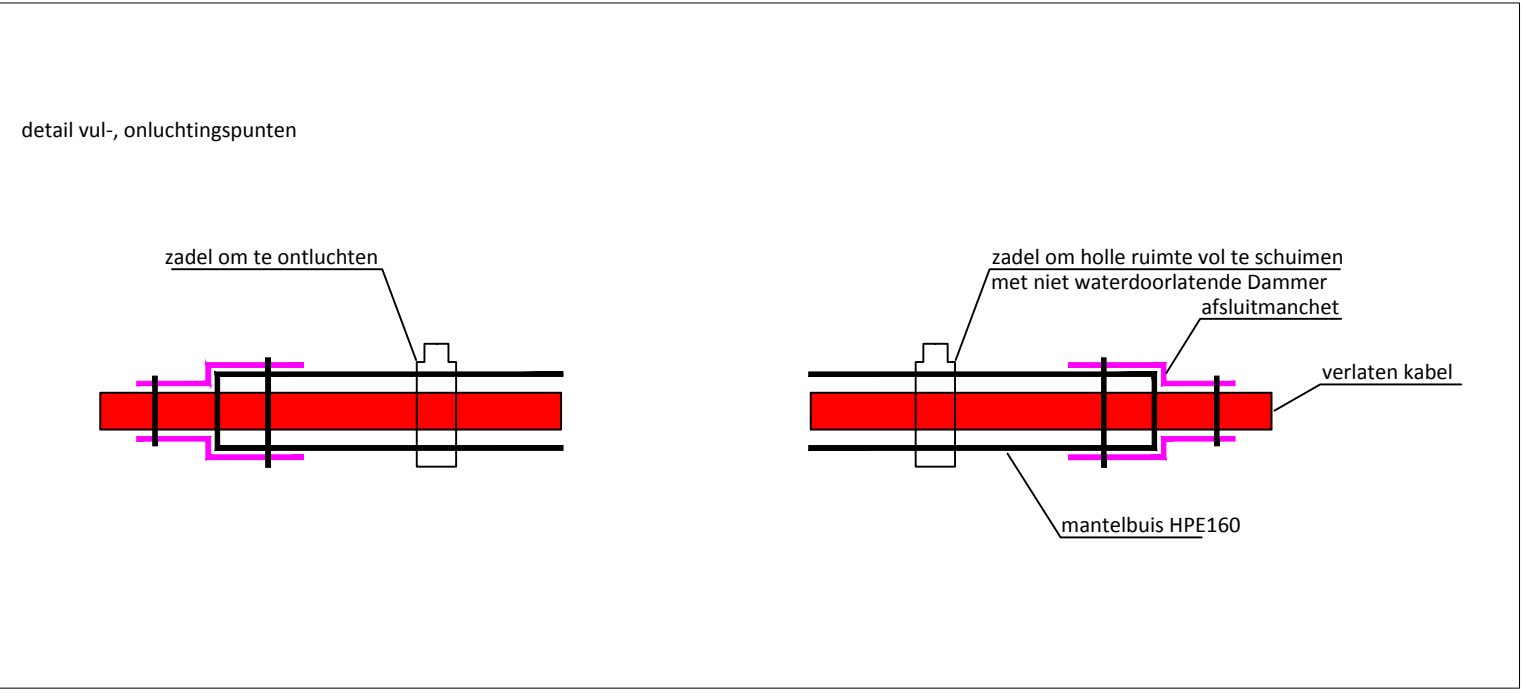

Tabel Tangentpunten Boring 17195-01			
	X	Y	Z (NAP)
Intrrede	121138.70	478682.83	-1.64
Tv1	121162.17	478673.27	-10.87
Tv2	121203.35	478656.49	-18.71
Tv3	121228.30	478646.33	-18.71
Tv4	121277.27	478626.38	-7.47
Uitrede	121293.04	478619.96	0.11

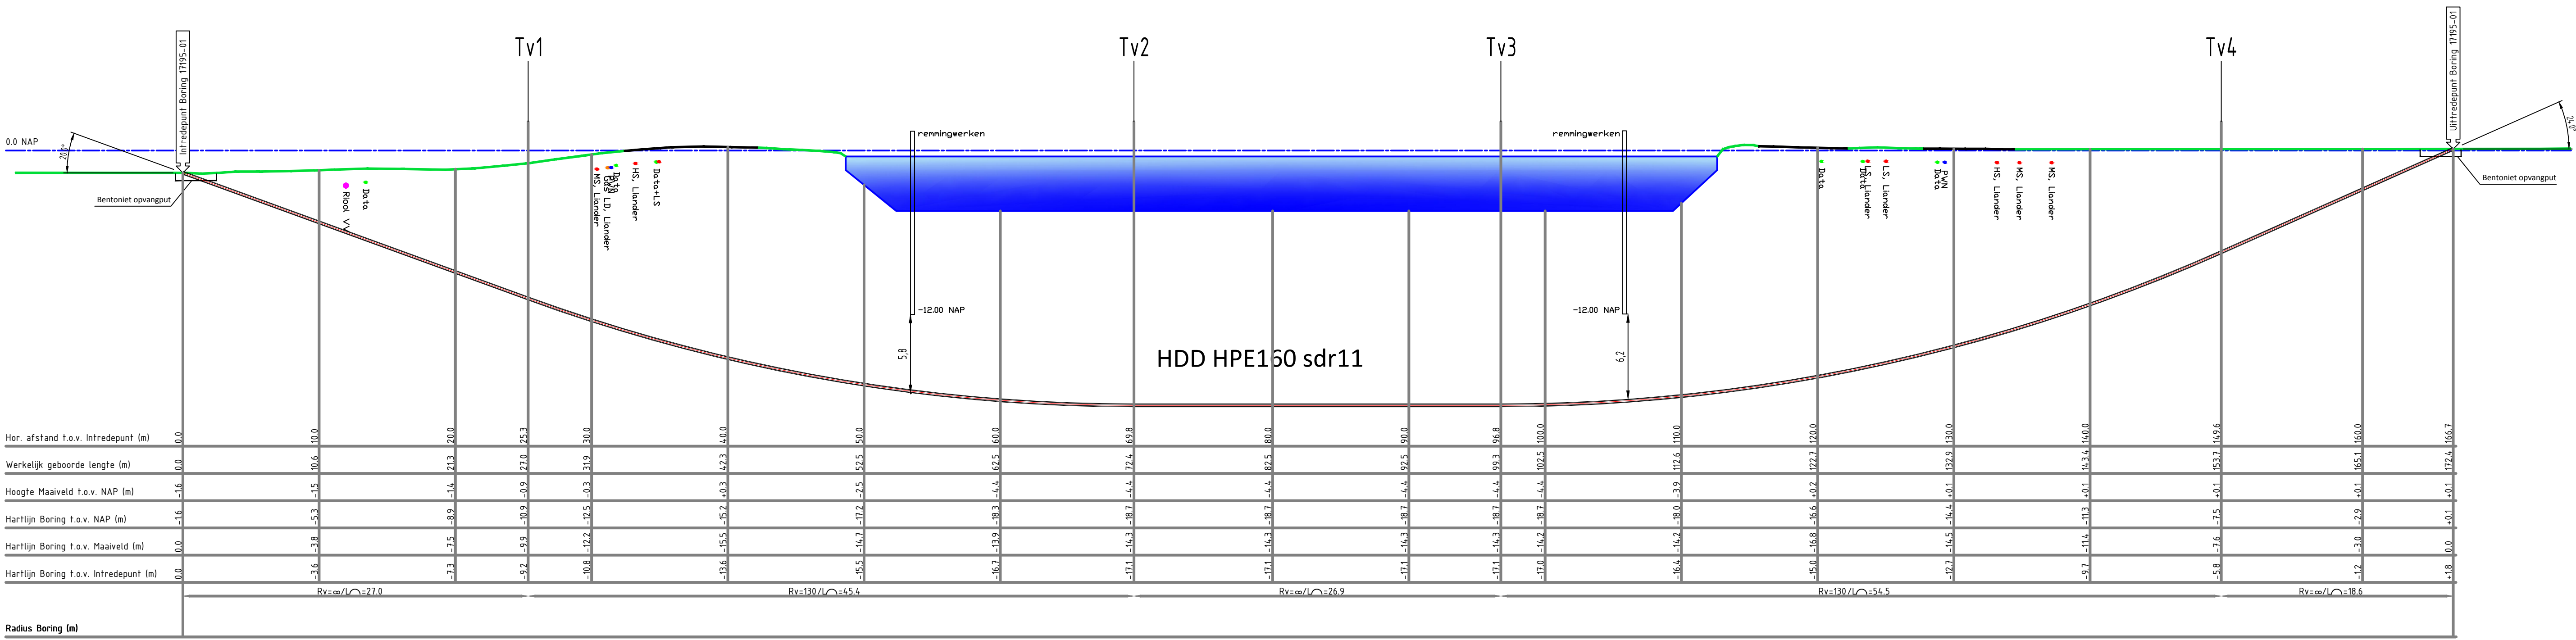

KUC 170041455	
— Rijsleiding	— Rijsleiding
— Waterleiding	— Waterleiding
— Lage druk gasleiding	— Lage druk gasleiding
— Hoge druk gasleiding	— Hoge druk gasleiding
— Laagspanning 0 V	— Laagspanning 0 V
— Laagspanning (≤1 kV)	— Laagspanning (≤1 kV)
— Middenspanning (1-13 kV)	— Middenspanning (1-13 kV)
— Hoogspanning (>13 kV)	— Hoogspanning (>13 kV)
— Signalering	— Signalering
— Telecom	— Telecom
— DPO leiding	— DPO leiding
— Olie leiding	— Olie leiding
— Gasunie leiding	— Gasunie leiding

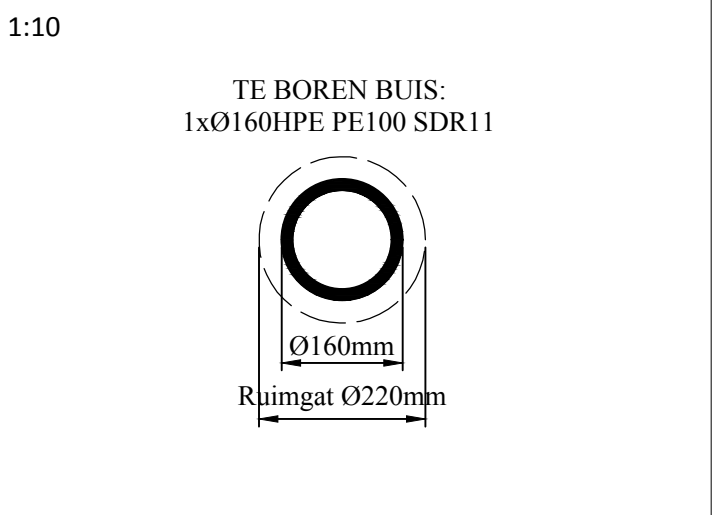